
0.0m 5.0m 10.0

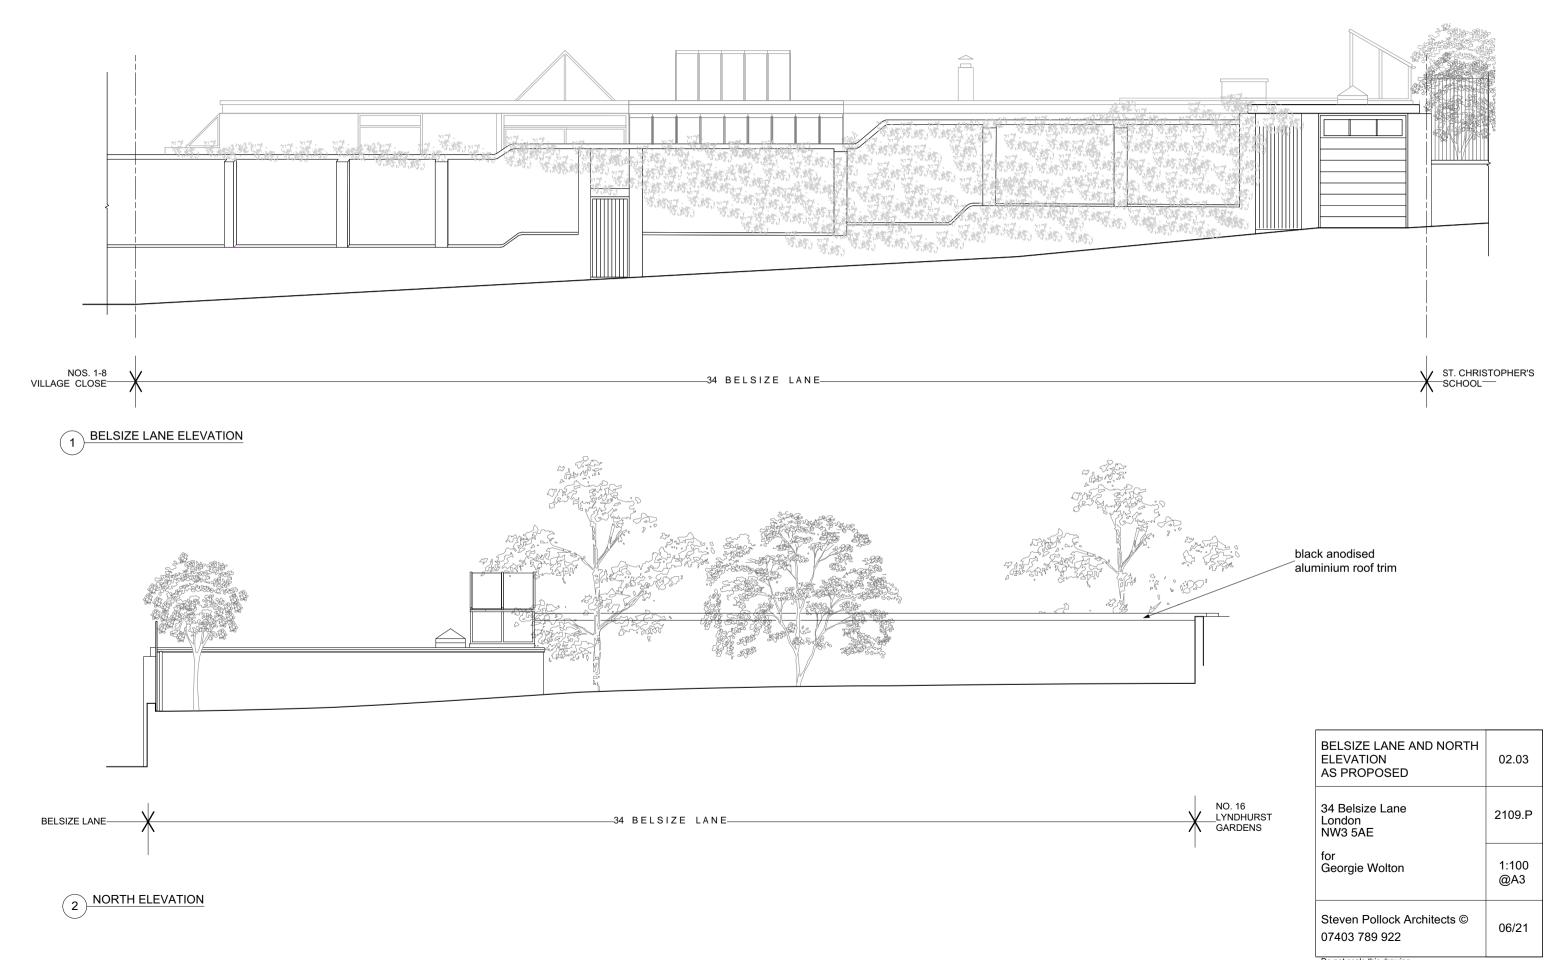

Do not scale this drawing.
The contractor is responsible for checking dimensions.
Any discrepancies shall be reported to the Architect.