


1 SECTION A.A

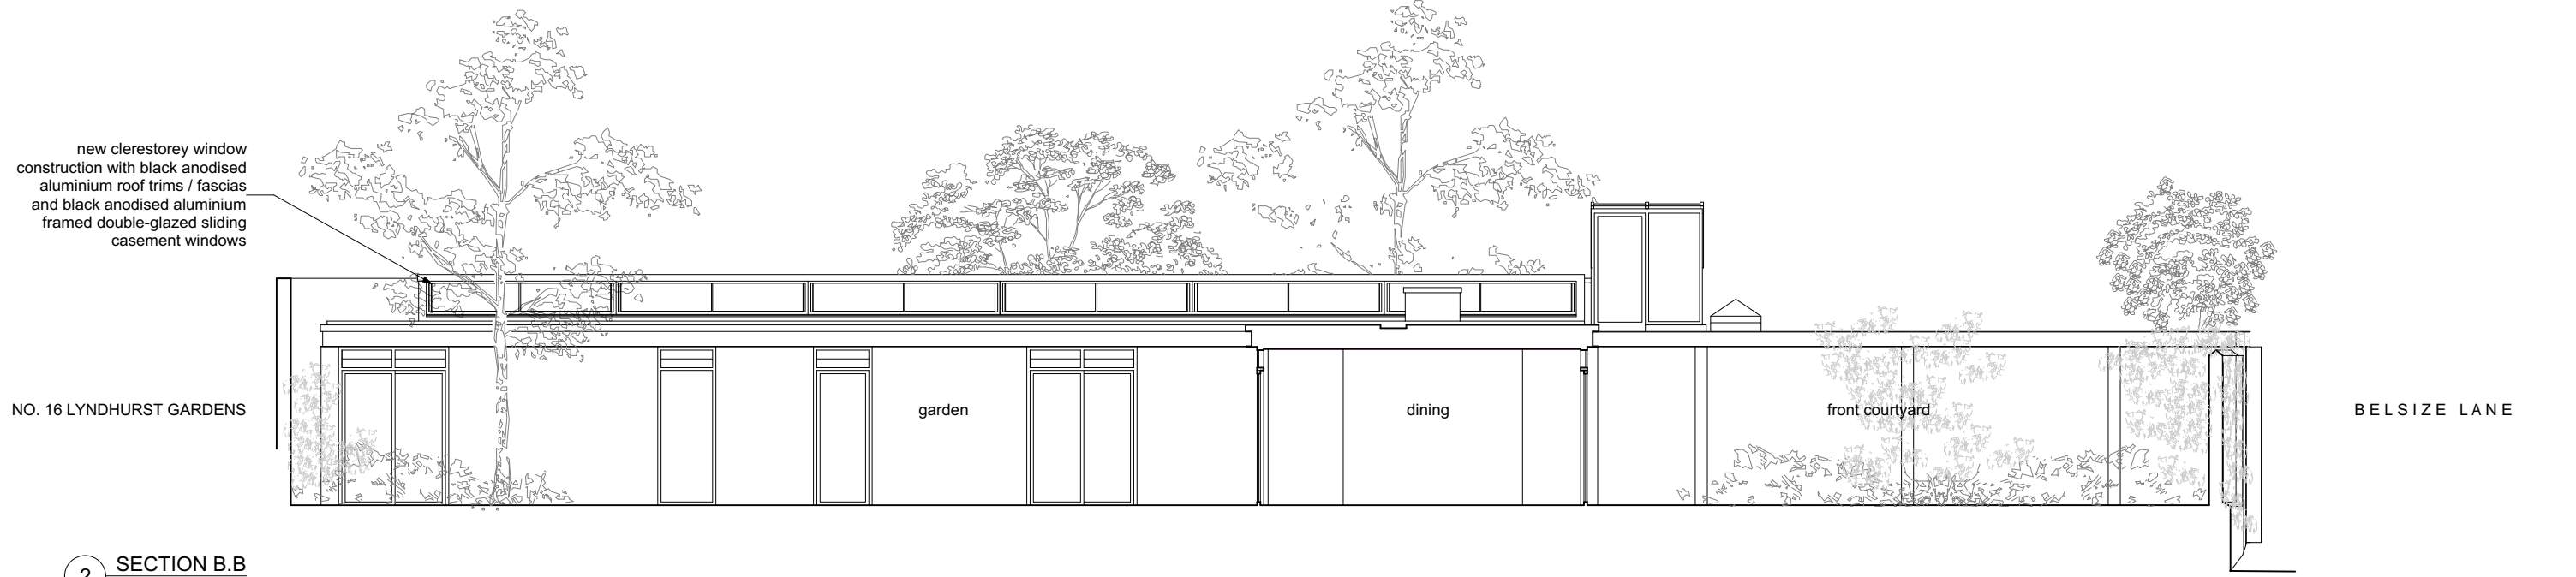

2 SECTION B.B

SECTION A.A AND B.B AS PROPOSED	02.04
34 Belsize Lane London NW3 5AE	2109.P
for Georgie Wolton	1:150 @A3
Steven Pollock Architects © 07403 789 922	06/21

Do not scale this drawing.  
The contractor is responsible for checking dimensions.  
Any discrepancies shall be reported to the Architect.