


PROJECT  
30A Glenloch Road  
London  
NW3 4DN

DRAWING  
Existing Ground Floor and Basement Plan


SCALE 1:100 @ A3      DATE 06/2021      REV. 1



1 Priory Grove  
London  
SW8 2PD  
Tel: 020 3844 5829  
Email: info@buildmydesign.co.uk

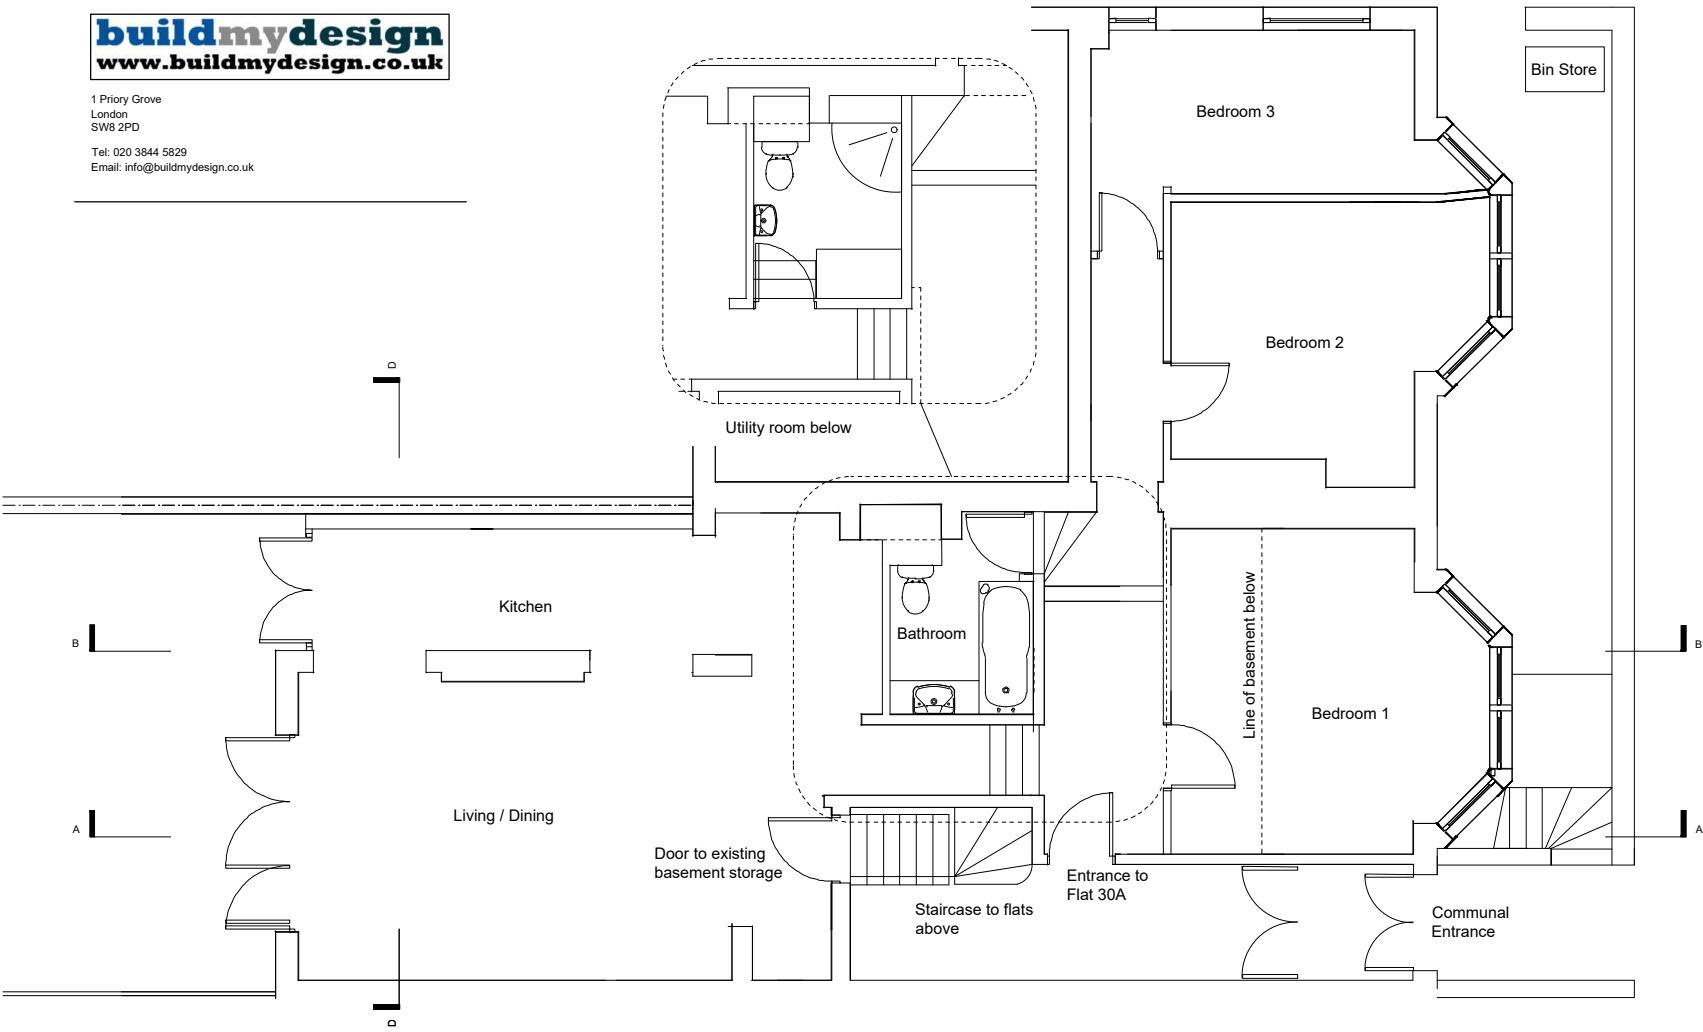

GROUND FLOOR

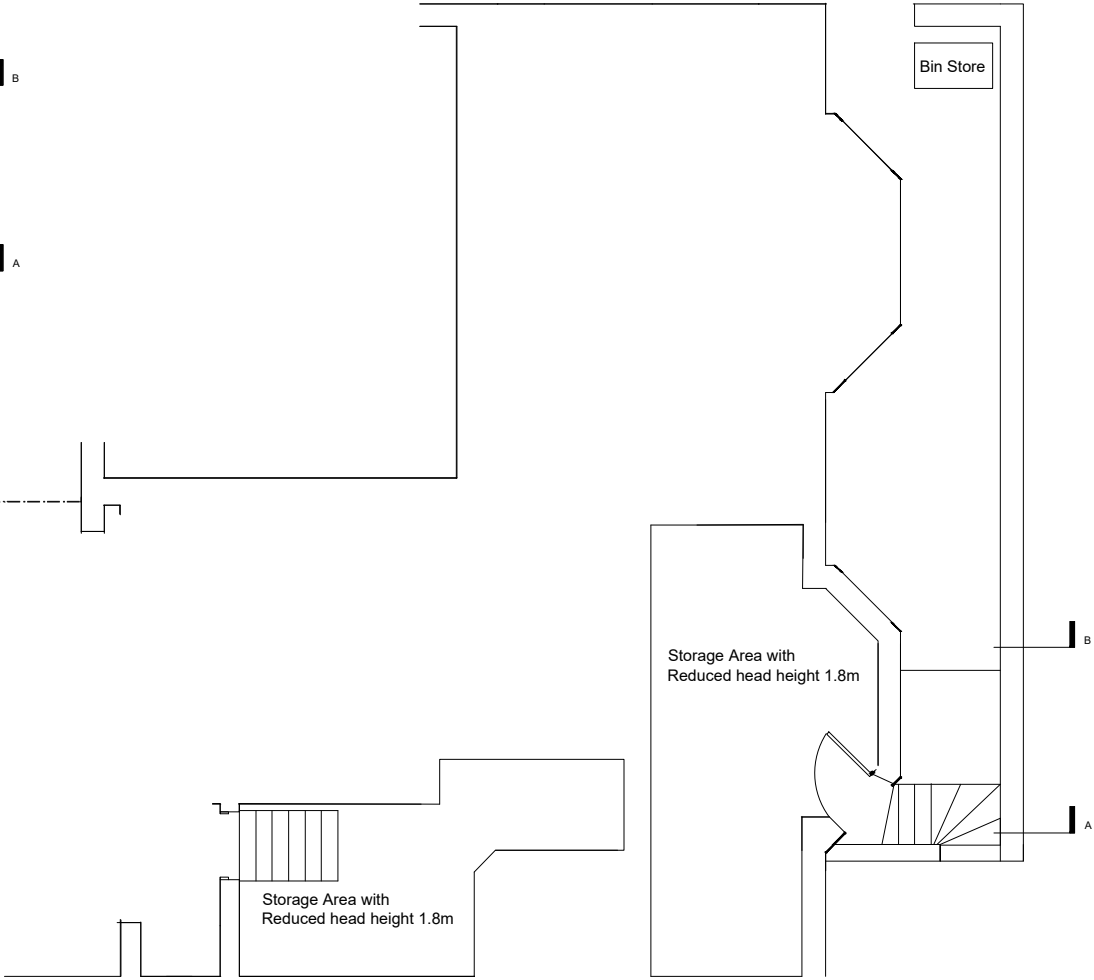

BASEMENT

