


PROJECT
30A Glenloch Road
London
NW3 4DN

DRAWING
Existing Cross Section


SCALE 1:100 @ A3 DATE 06/2021 REV. 0



1 Priory Grove
London
SW8 2PD
Tel: 020 3844 5829
Email: info@buildmydesign.co.uk

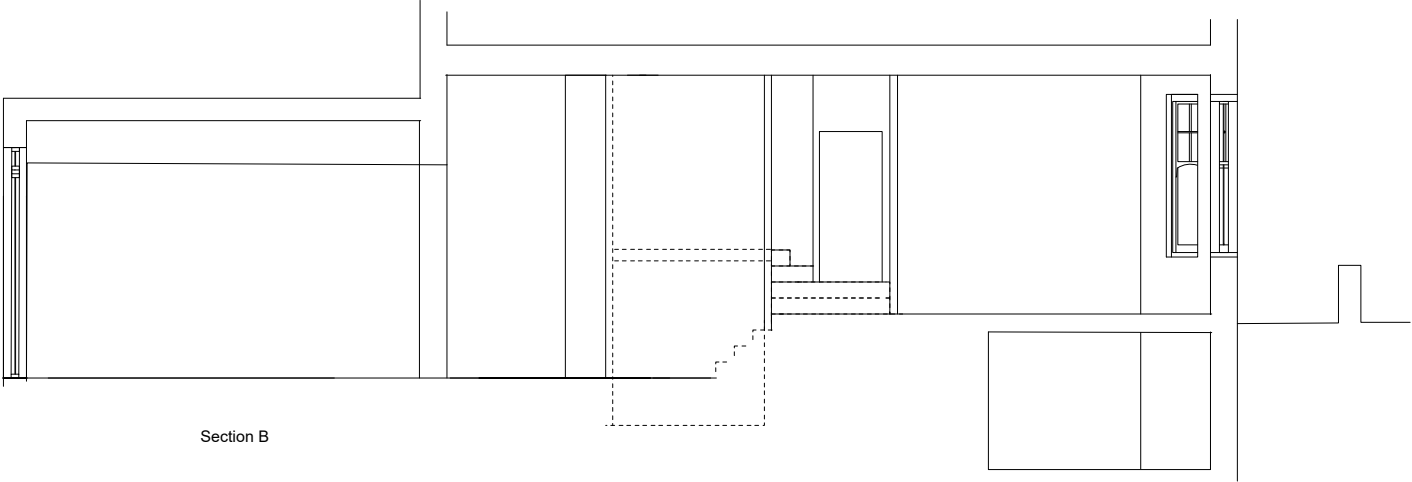

Section B

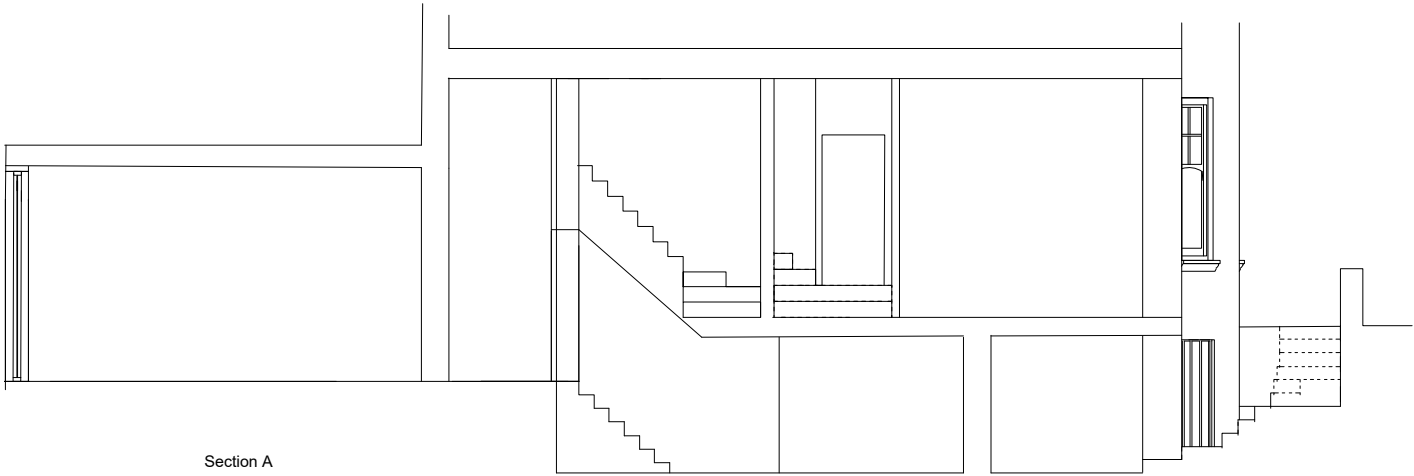

Section A

