

1



2

Lavender bush



3

Oenothera lindheimeri (whirling butterflies)



4



# PLANTING LAYOUT



5

Burnt Larch



6

Boston Ivy

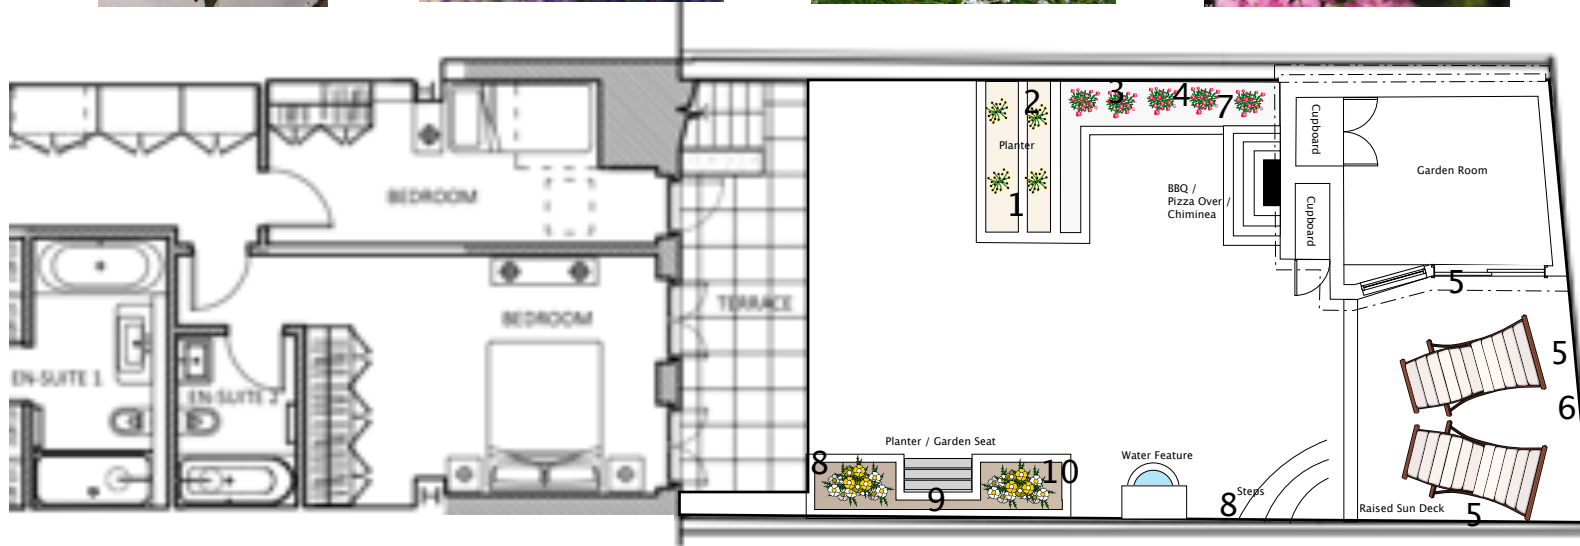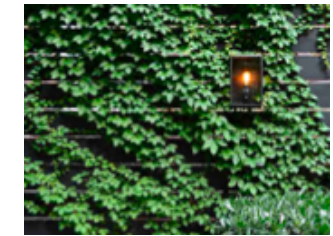


11

Various flowering shrubs.



10

Various flowering shrubs.

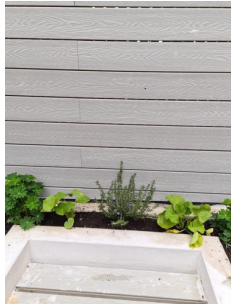

9

Various flowering shrubs.



8

Cordyline australis Red Star, and ornamental conifer



7



B2 Building Surveyors Ltd  
9 / 27 The Broadway, N8 8DR  
0800 228 9394 b2.uk.com

B2 BUILDING SURVEYORS LTD SHALL HAVE NO RESPONSIBILITY FOR ANY USE MADE OF THIS DOCUMENT OTHER THAN THAT FOR WHICH IT WAS PREPARED AND ISSUED. ALL DIMENSIONS SHOULD BE CHECKED ON SITE. DO NOT SCALE FROM THIS DRAWING. ANY SCALED DIMENSIONS NOT SPECIFICALLY MEASURED ON THE PLANS REQUIRE SITE VERIFICATION.

CLIENT:

PROJECT NAME:  
42 Primrose Gardens  
London, NW3 4TP

DRAWING TITLE: PROPOSED REAR GARDEN

PAPER SIZE:	ISO A4	DWG NO.:	42PG.GP4
DWG SCALE:	1:100 @ A4	DATE:	04/04/21