


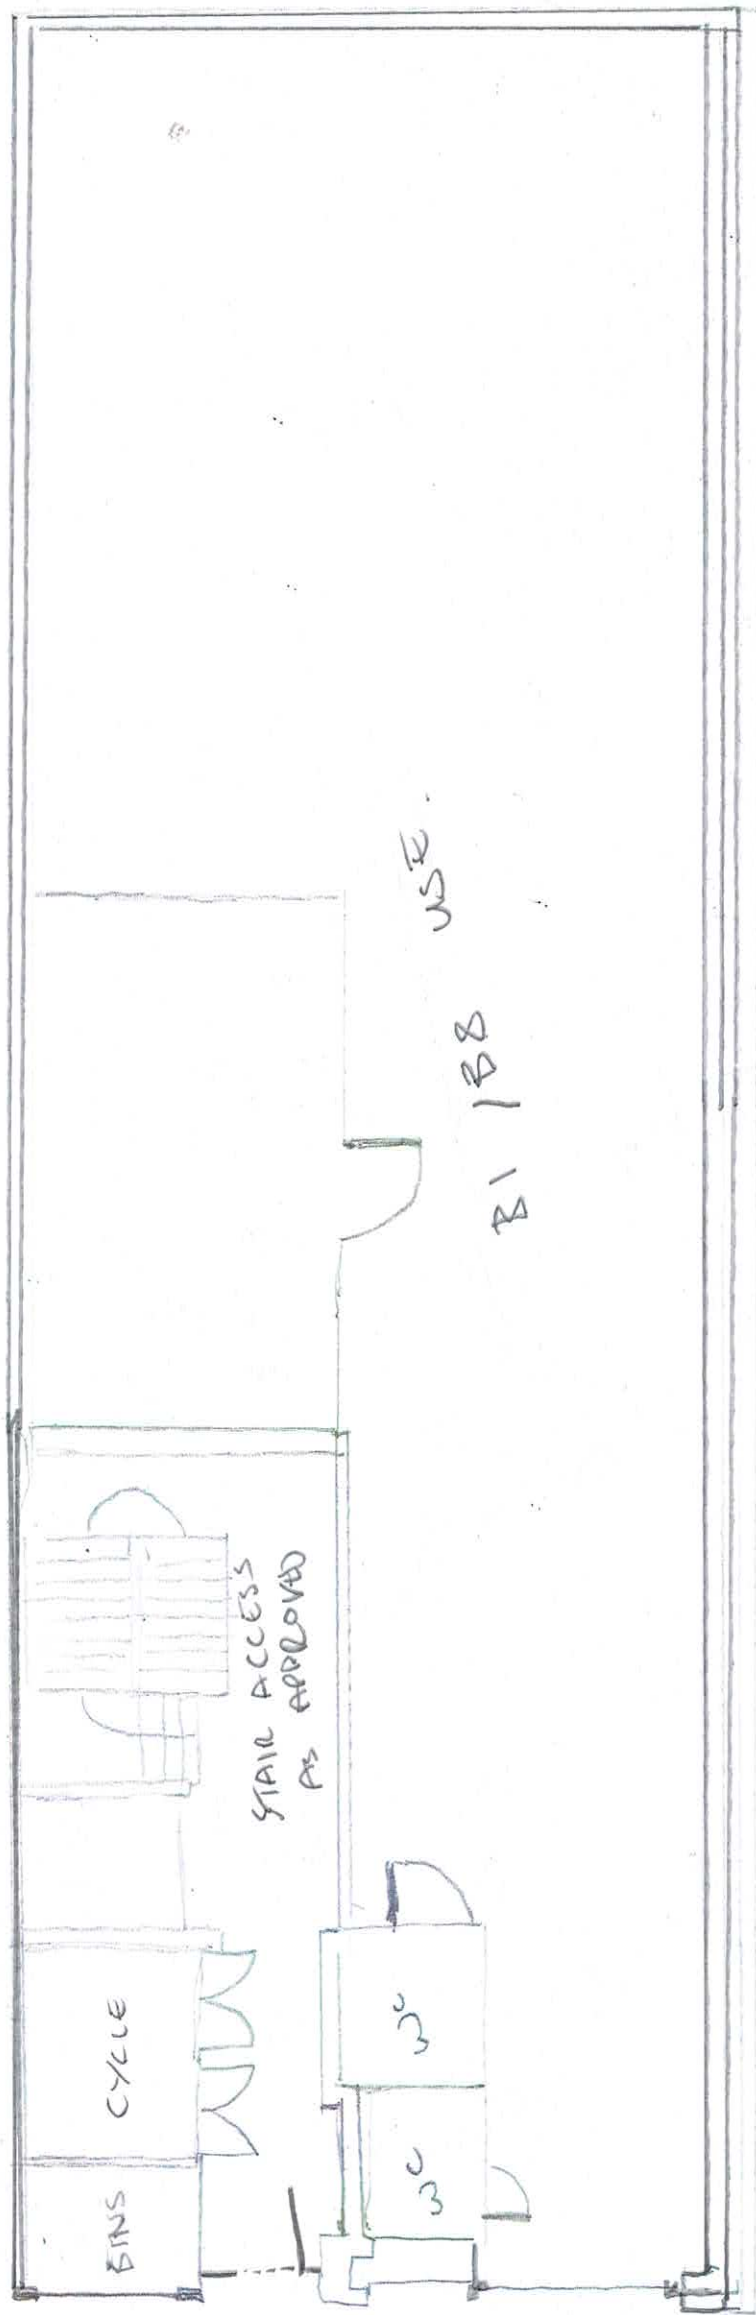

Existing Floor Plan 1:100 A3