


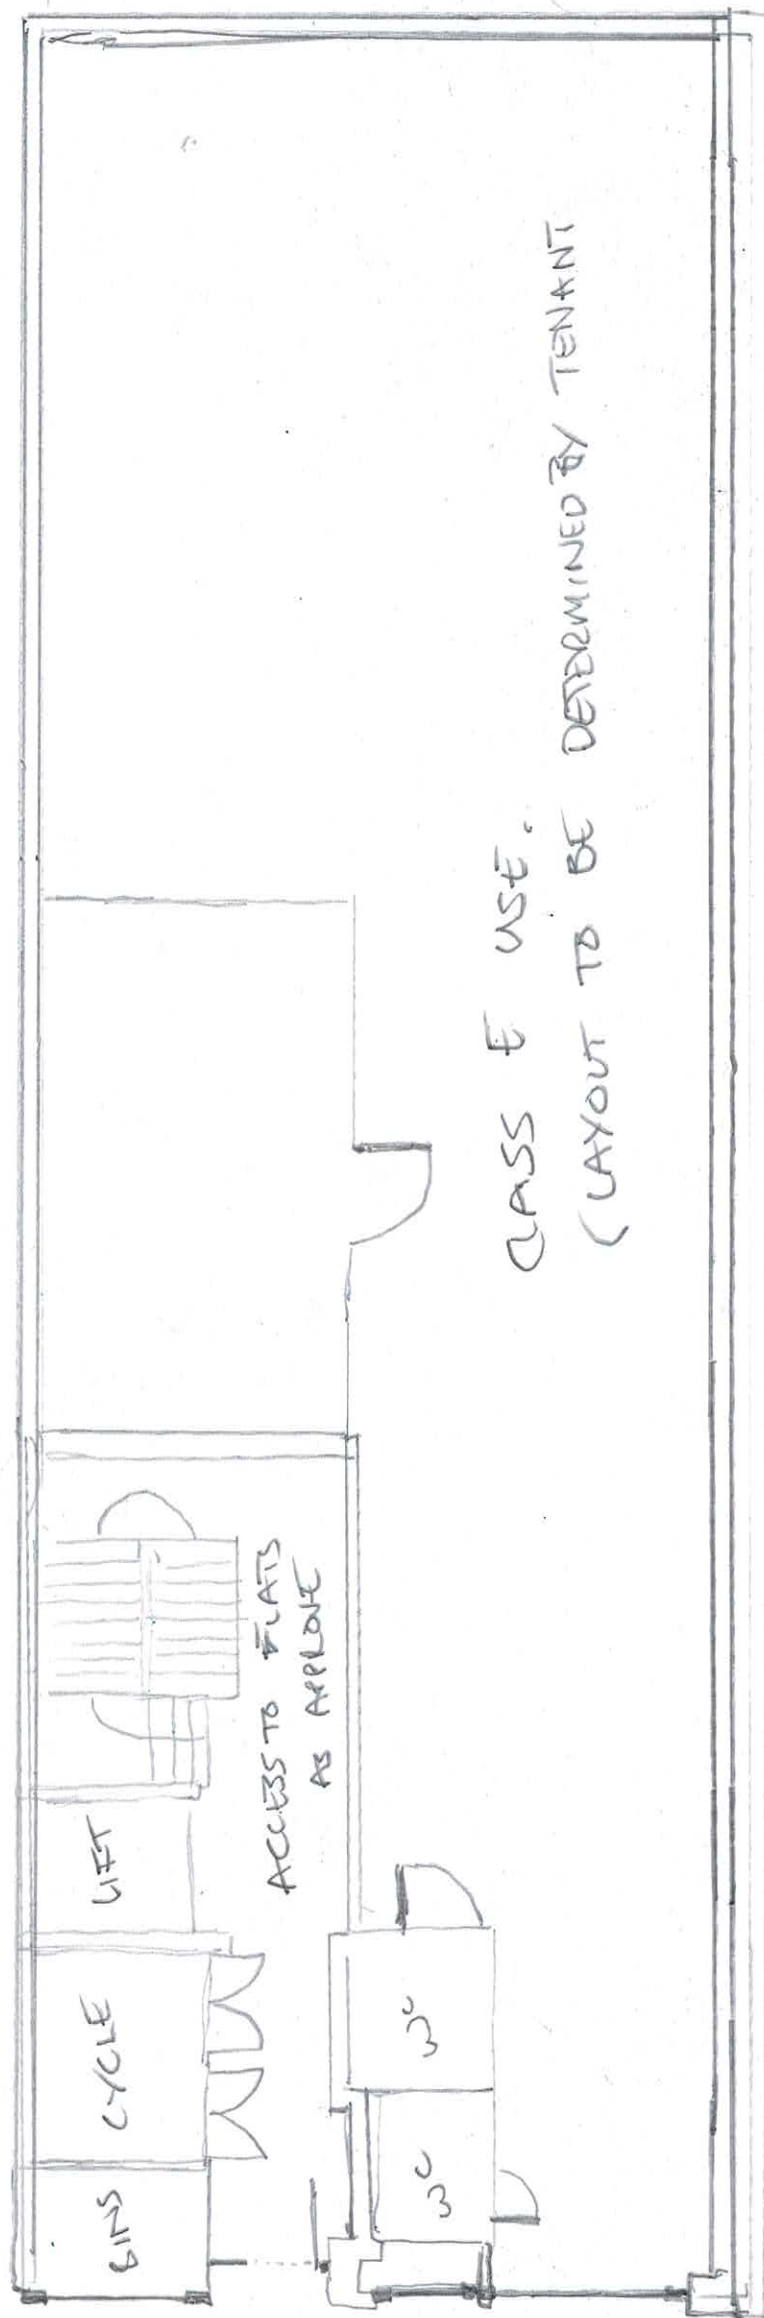

PROPOSED Floor PLAN 1:100 A3

0 1 2 3 4 5