

Client Name:	Ben Newby
Company:	TEG MJR
Project:	Camden Assembly Layout Plans
Project ID:	SYM2006
Project Date:	June 2021
Project Location:	Camden Assembly
Designer:	N/A
Project Manager:	Will Hodgson
Drawn By:	SNGB
Revision:	

**COVID Seating
Outside Area
(A3)**

Sheet No: 03 of 7
Scale: 1:75 @ A3


Revision History

No.	Date	Note

Key

- Route TO Toilets
- Route FROM Toilets
- Chair
- 50cm x 50cm Table

On site measurement has given us a 4m width for the pavement, although the UK Planning Map shows this to be greater. The available pavement space after area has been installed will be greater than 2m.

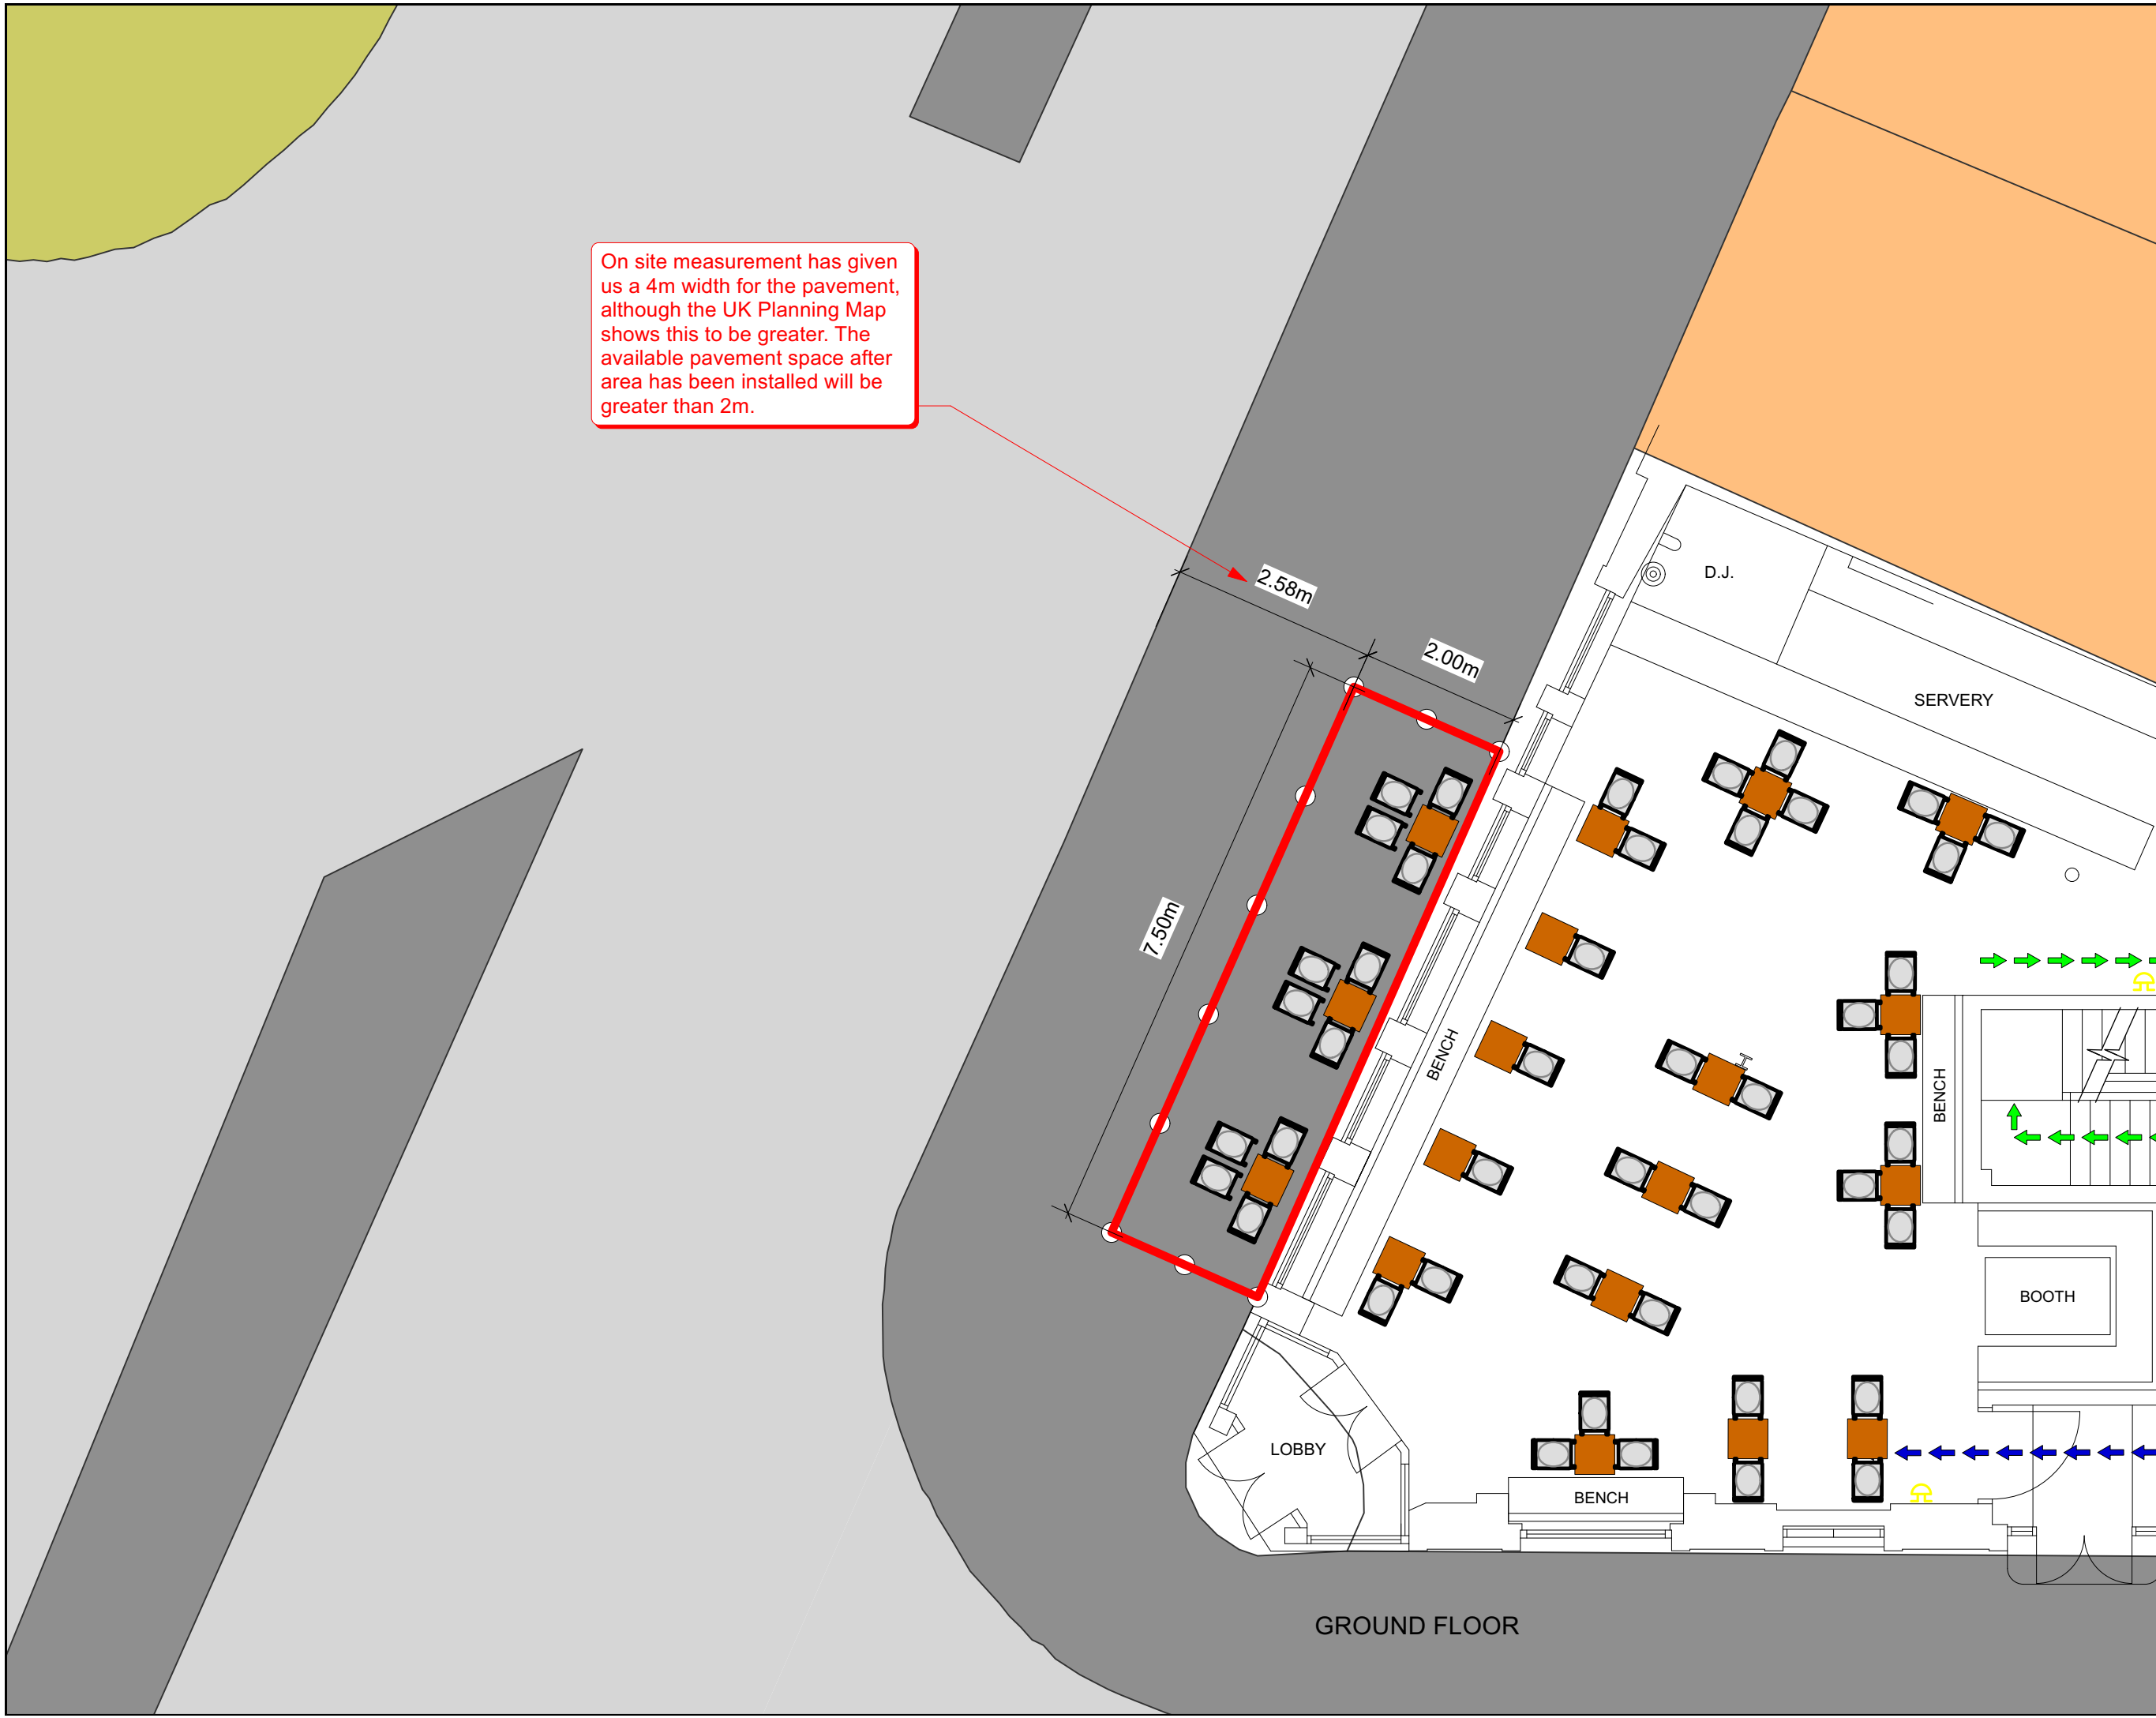

GROUND FLOOR