



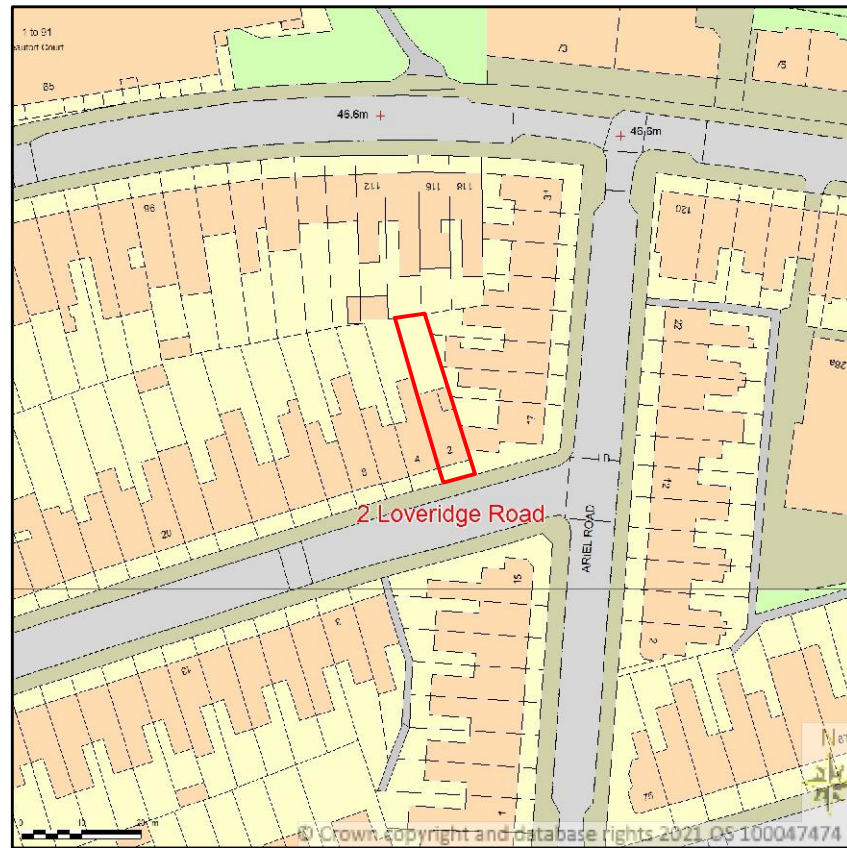


SITE LOCATION PLAN
 AREA 2 HA
 SCALE: 1:1250 on A4
 CENTRE COORDINATES: 525007 184727,



Supplied by Streetwise Maps Ltd
 www.streetwise.net
 Licence No: 100047474
 14:14:00 05/05/2021

Site Location Map
 Scale 1/1250@A3

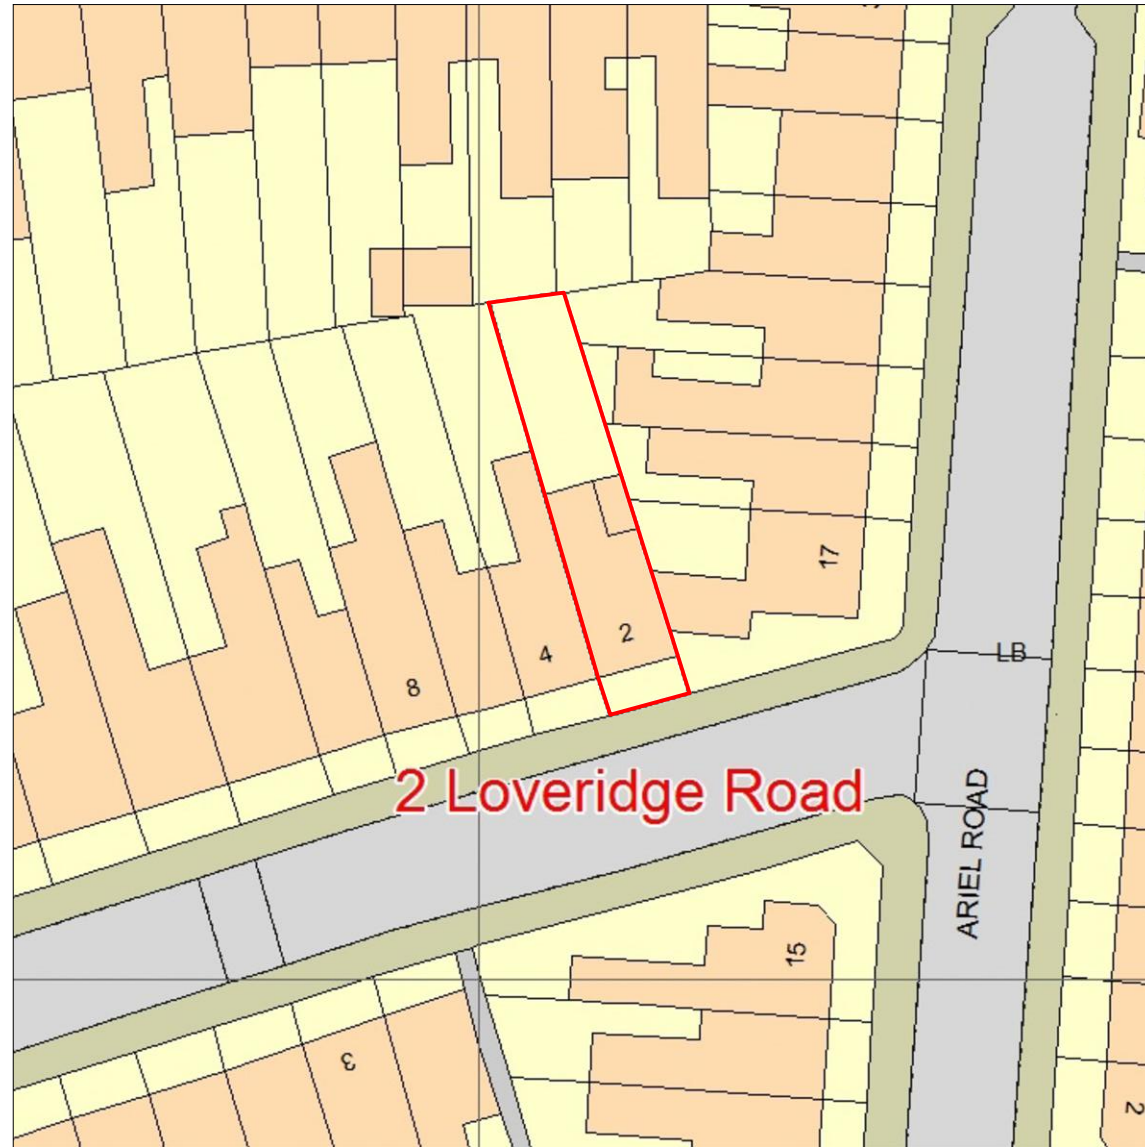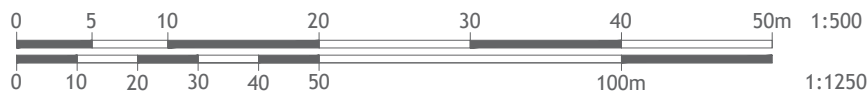

Block Plan
 Scale 1/500@A3

Notes:

1. The General Contractor is responsible for the verification of all dimensions on site and shall inform the contract administrator of any discrepancies.
2. Do not scale from this drawing. Use figure dimension only.
3. Existing foundations, lintels and wall to be exposed if required by Building Control for assessment and upgrading if found inadequate.
4. It is the home owners responsibility to obtain party wall, line of junction or notice of adjacent excavation agreements.

Line reference:

	EXISTING BRICK WALL		PROPOSED CAVITY WALL
	EXISTING TIMBER WALL		PROPOSED STUD WALL
	DEMOLITION		BOUNDARY LINE
	AXIS LINE		PROPOSED FOUNDATIONS
	EXISTING FOUNDATIONS		PROPOSED TIMBER JOISTS
	PROPOSED STEEL BEAMS		


05.05.21	Roof terrace application	B
22.04.21	Client's amendments	A
19.04.21	Preliminary Drawings	Prelims

Date: Description: Rev.:



Stella Kordista
 Architecture Workshop

Stella Kordista
 Architect Engineer NTUA
 25 Trevelyan Place, Haywards Heath, West Sussex, UK
 mobile: +447881870270
 e-mail: info@stellakordista.com
 website: www.stellakordista.com

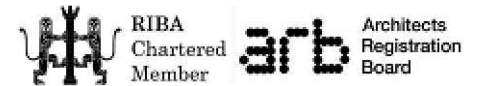

Project:

2 Loveridge Road, London
 Rear Roof Terrace

Client:

Frances Kinloch Weston

Drawing Title: **Drawing No:**

Site Location Plan & Block Plan

A.09

Drawn by: SK
Scale: 1:1250, 1:500 @ A3