


Job Title	Colonel Saab 193 - 197 High Holborn
Client	Noor Group of Hotels
Status	PLANNING
Format	A3
Scale	1:100 @ A3
Drawn by	1:50 @ A1
Date	
Notes	

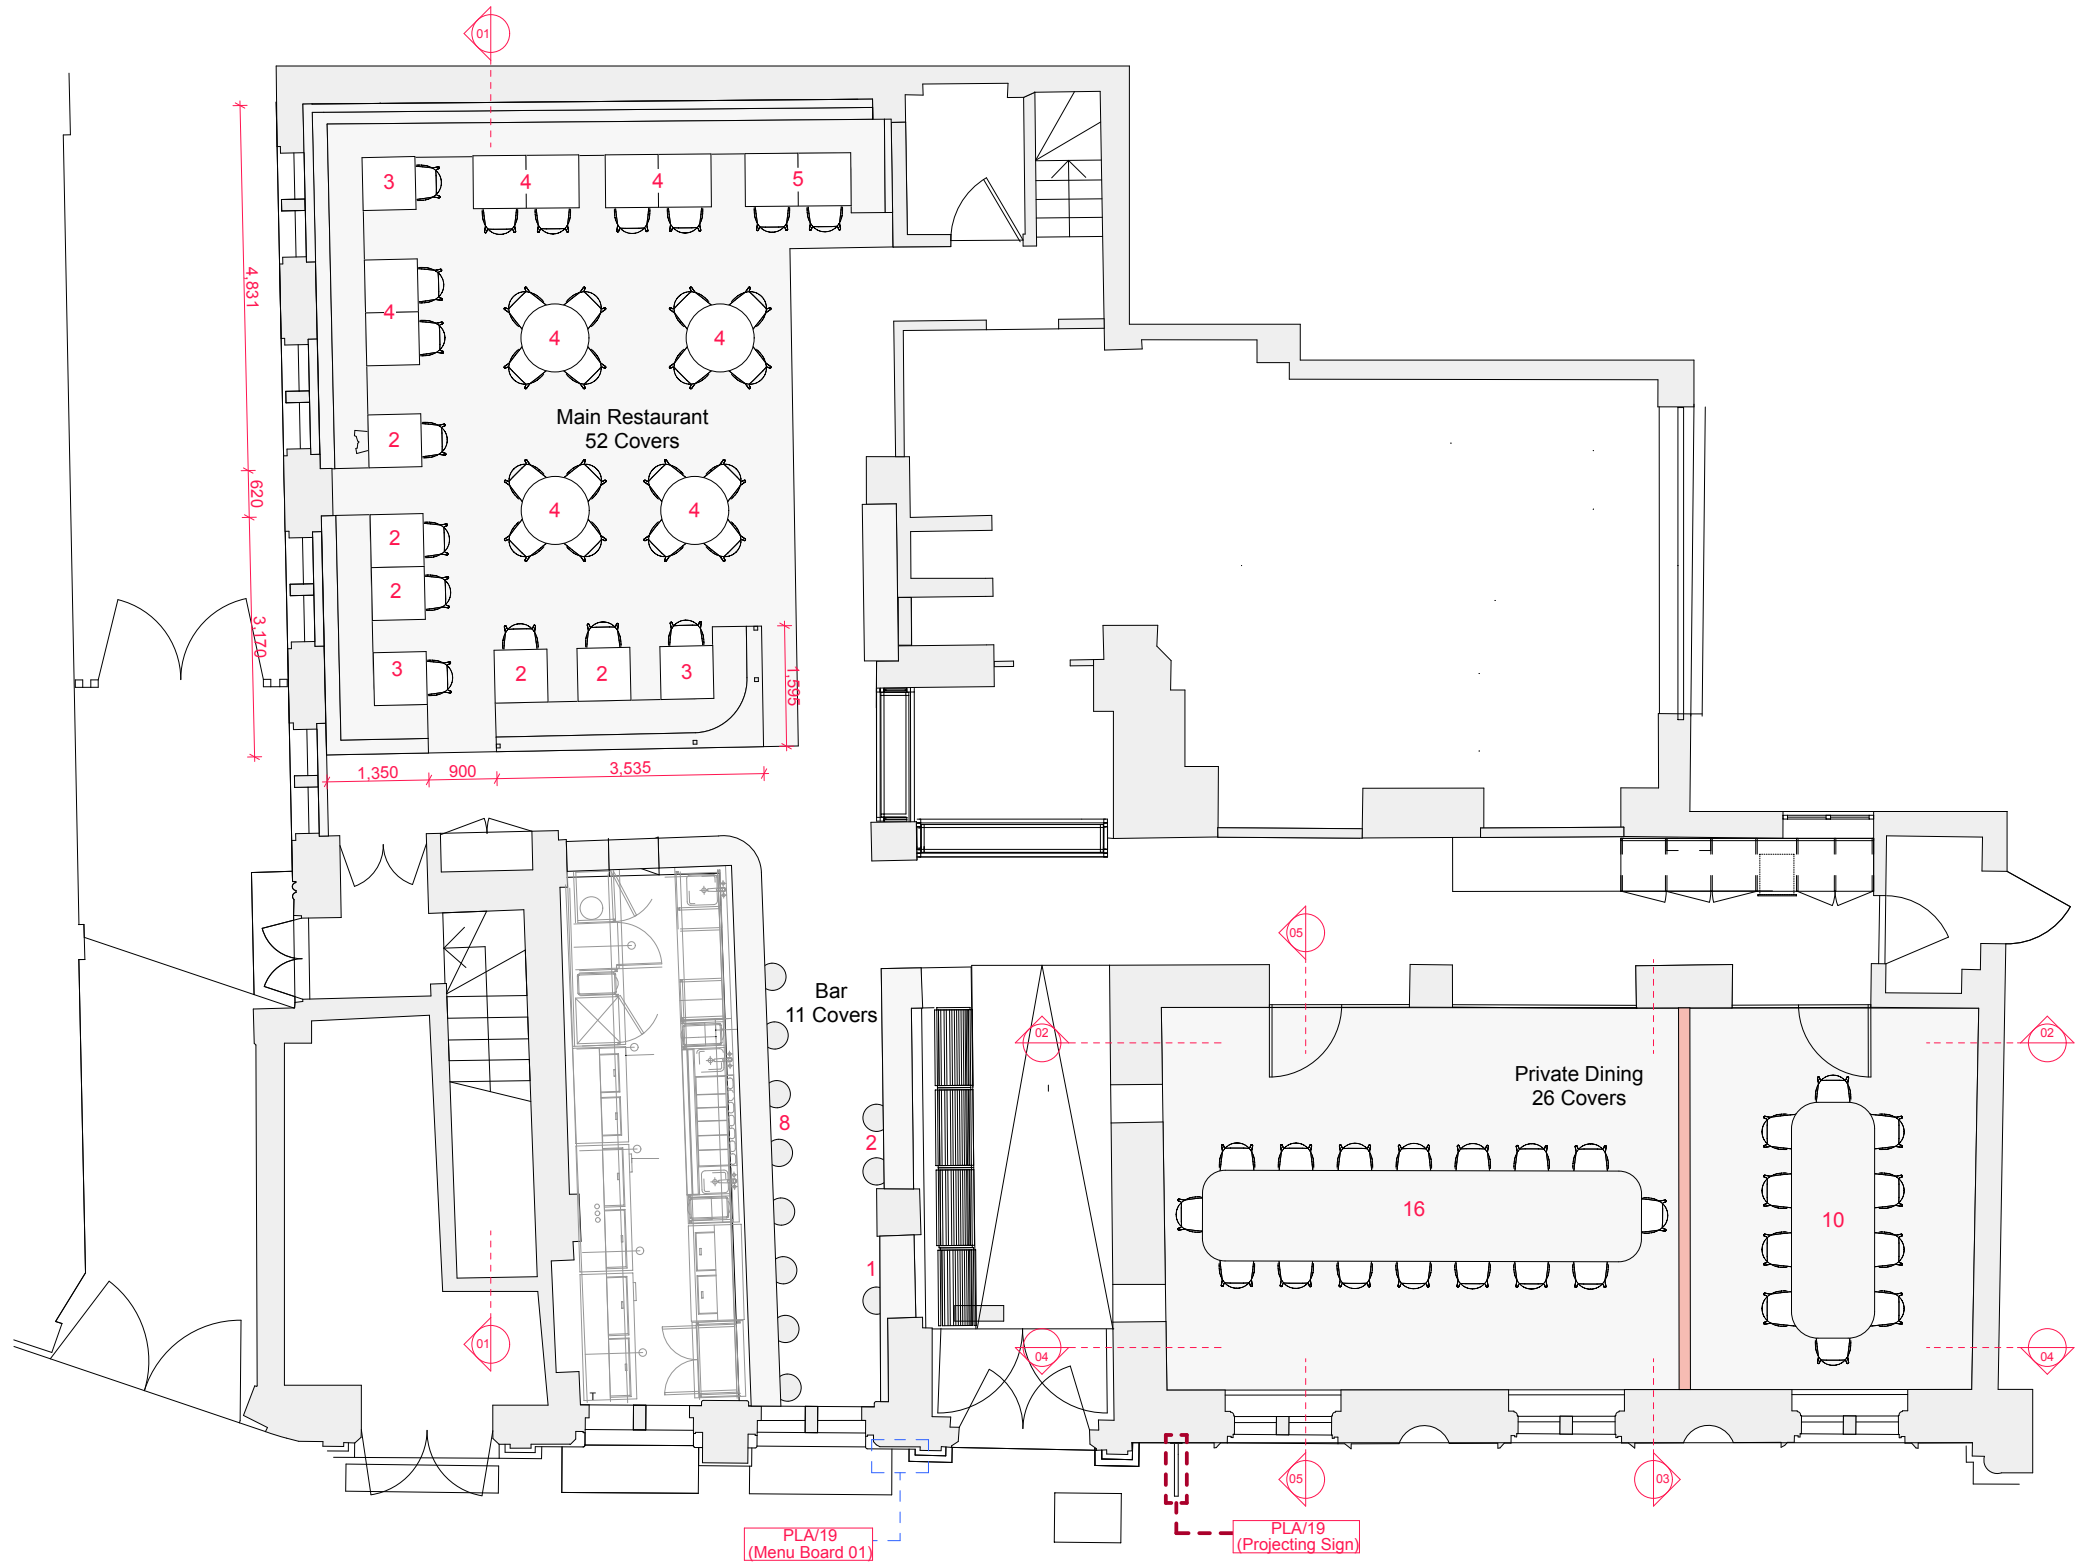

01

Existing Ground Floor Furniture Layout

1:100



Ground Floor
Furniture
Layout -
Existing