
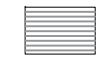
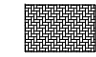
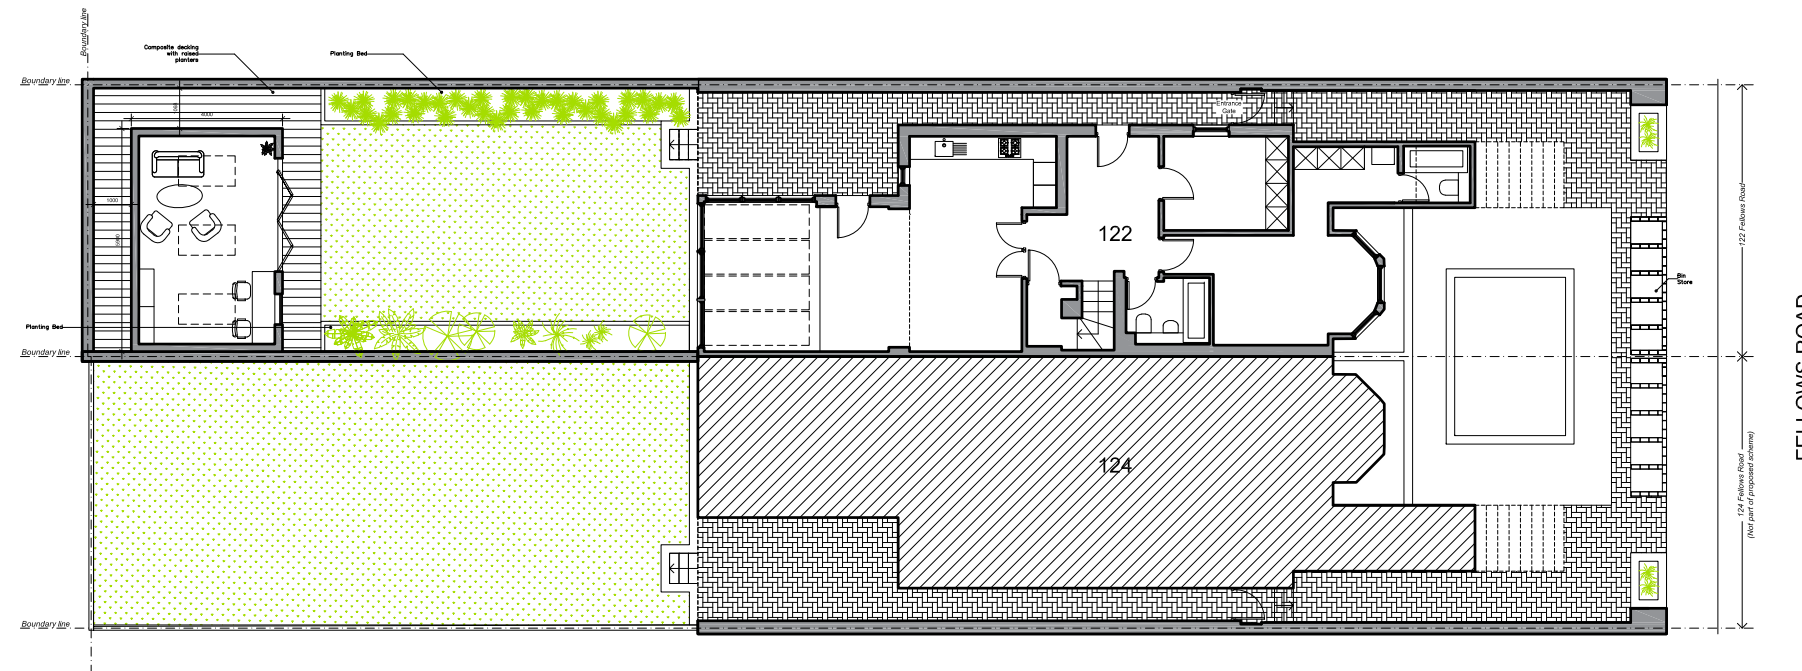




KEY:

-  GRASS
-  DECKING
-  BLOCK PAVING



Proposed Floor & Garden Plan

DATE	REVISIONS
08.07.2021	R-02 FOR PLANNING (annotation change)
12.06.2020	R-01 FOR PLANNING

- Do not scale from this drawing
- All dimensions to be confirmed on site
- Information contained within this drawing is the sole copyright of SPAN GROUP Ltd and is not to be reproduced without permission
- SPAN GROUP are to be notified immediately of any discrepancies



7 Heathgate Place
75-83 Agincourt Road
London | NW3 2NT

info@spangroup.com
www.spangroup.com

T : 020 7428 5822

JOB NO. FR122 CLIENT Newquest Develop. 122 Ltd

TITLE Flat 1, 122 Fellows Road,
NW3 3JH, London

DESC Proposed Garden Pavilion
Ground Floor & Garden Plan

DRAWN GF DATE 29.04.2020 SCALE 1/200 @A3

CHECKED NE STATUS Planning REV R-02

DRWG NO. **FR122-0200-001**