

FOR TYPICAL NOTES, PLEASE REFER TO DRAWINGS 1002 & 1003

Column Ref	Dimensions	
	Depth	Width
C1	300	300
C2	300	400
C3	300	500
C4	300	600
C5	350	600
C6	450	700
C8	600	600
C9	700	700
C10	300	425
C11	500	425

HORIZONTAL SERVICE PENETRATIONS HAVE NOT YET BEEN PROVIDED AND THEREFORE HAVE NOT BEEN COORDINATED OR INDICATED ON THESE DRAWINGS. ONCE LOCATIONS ARE CONFIRMED, WALL DESIGNS WILL NEED TO BE REVIEWED AND REVISED ACCORDINGLY.

Project
BEDFORD PASSAGE DEVELOPMENT

UK & IRELAND
 Client



MIDDLESEX ANNEXE LLP

Consultant

AECOM
 Aldgate Tower
 2 Leman Street
 London E1 8FA
 United Kingdom
 Tel +44 (0) 20 7061 7000
 www.aecom.com

Notes

- Do not scale from this drawing. Work to figured dimensions only.
- This drawing is to be read in conjunction with:
 - AECOM Structural Specifications
 - Design reports
 - Survey and Interpretative Reports
 - Project Specifications and Performance Specifications
 - Health and Safety Hazard Register
 - Relevant drawings and documentation issued by the architect, engineers and specialists.
 - Building Information Model (BIM)
 - Movements and Tolerances Report
- All dimensions are in mm except levels which are in metres and relate to [ordance datum].
- Any discrepancies shall be referred to the Designer before work commences.

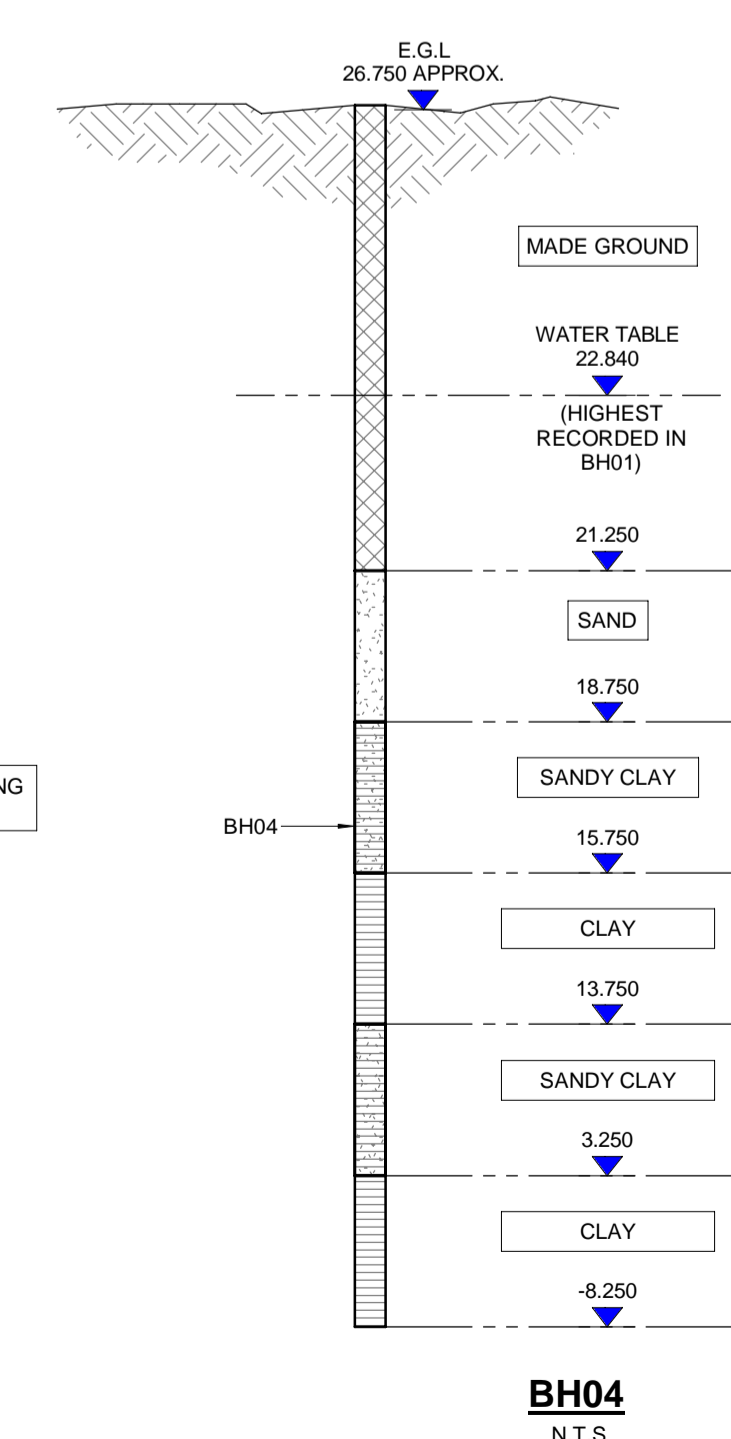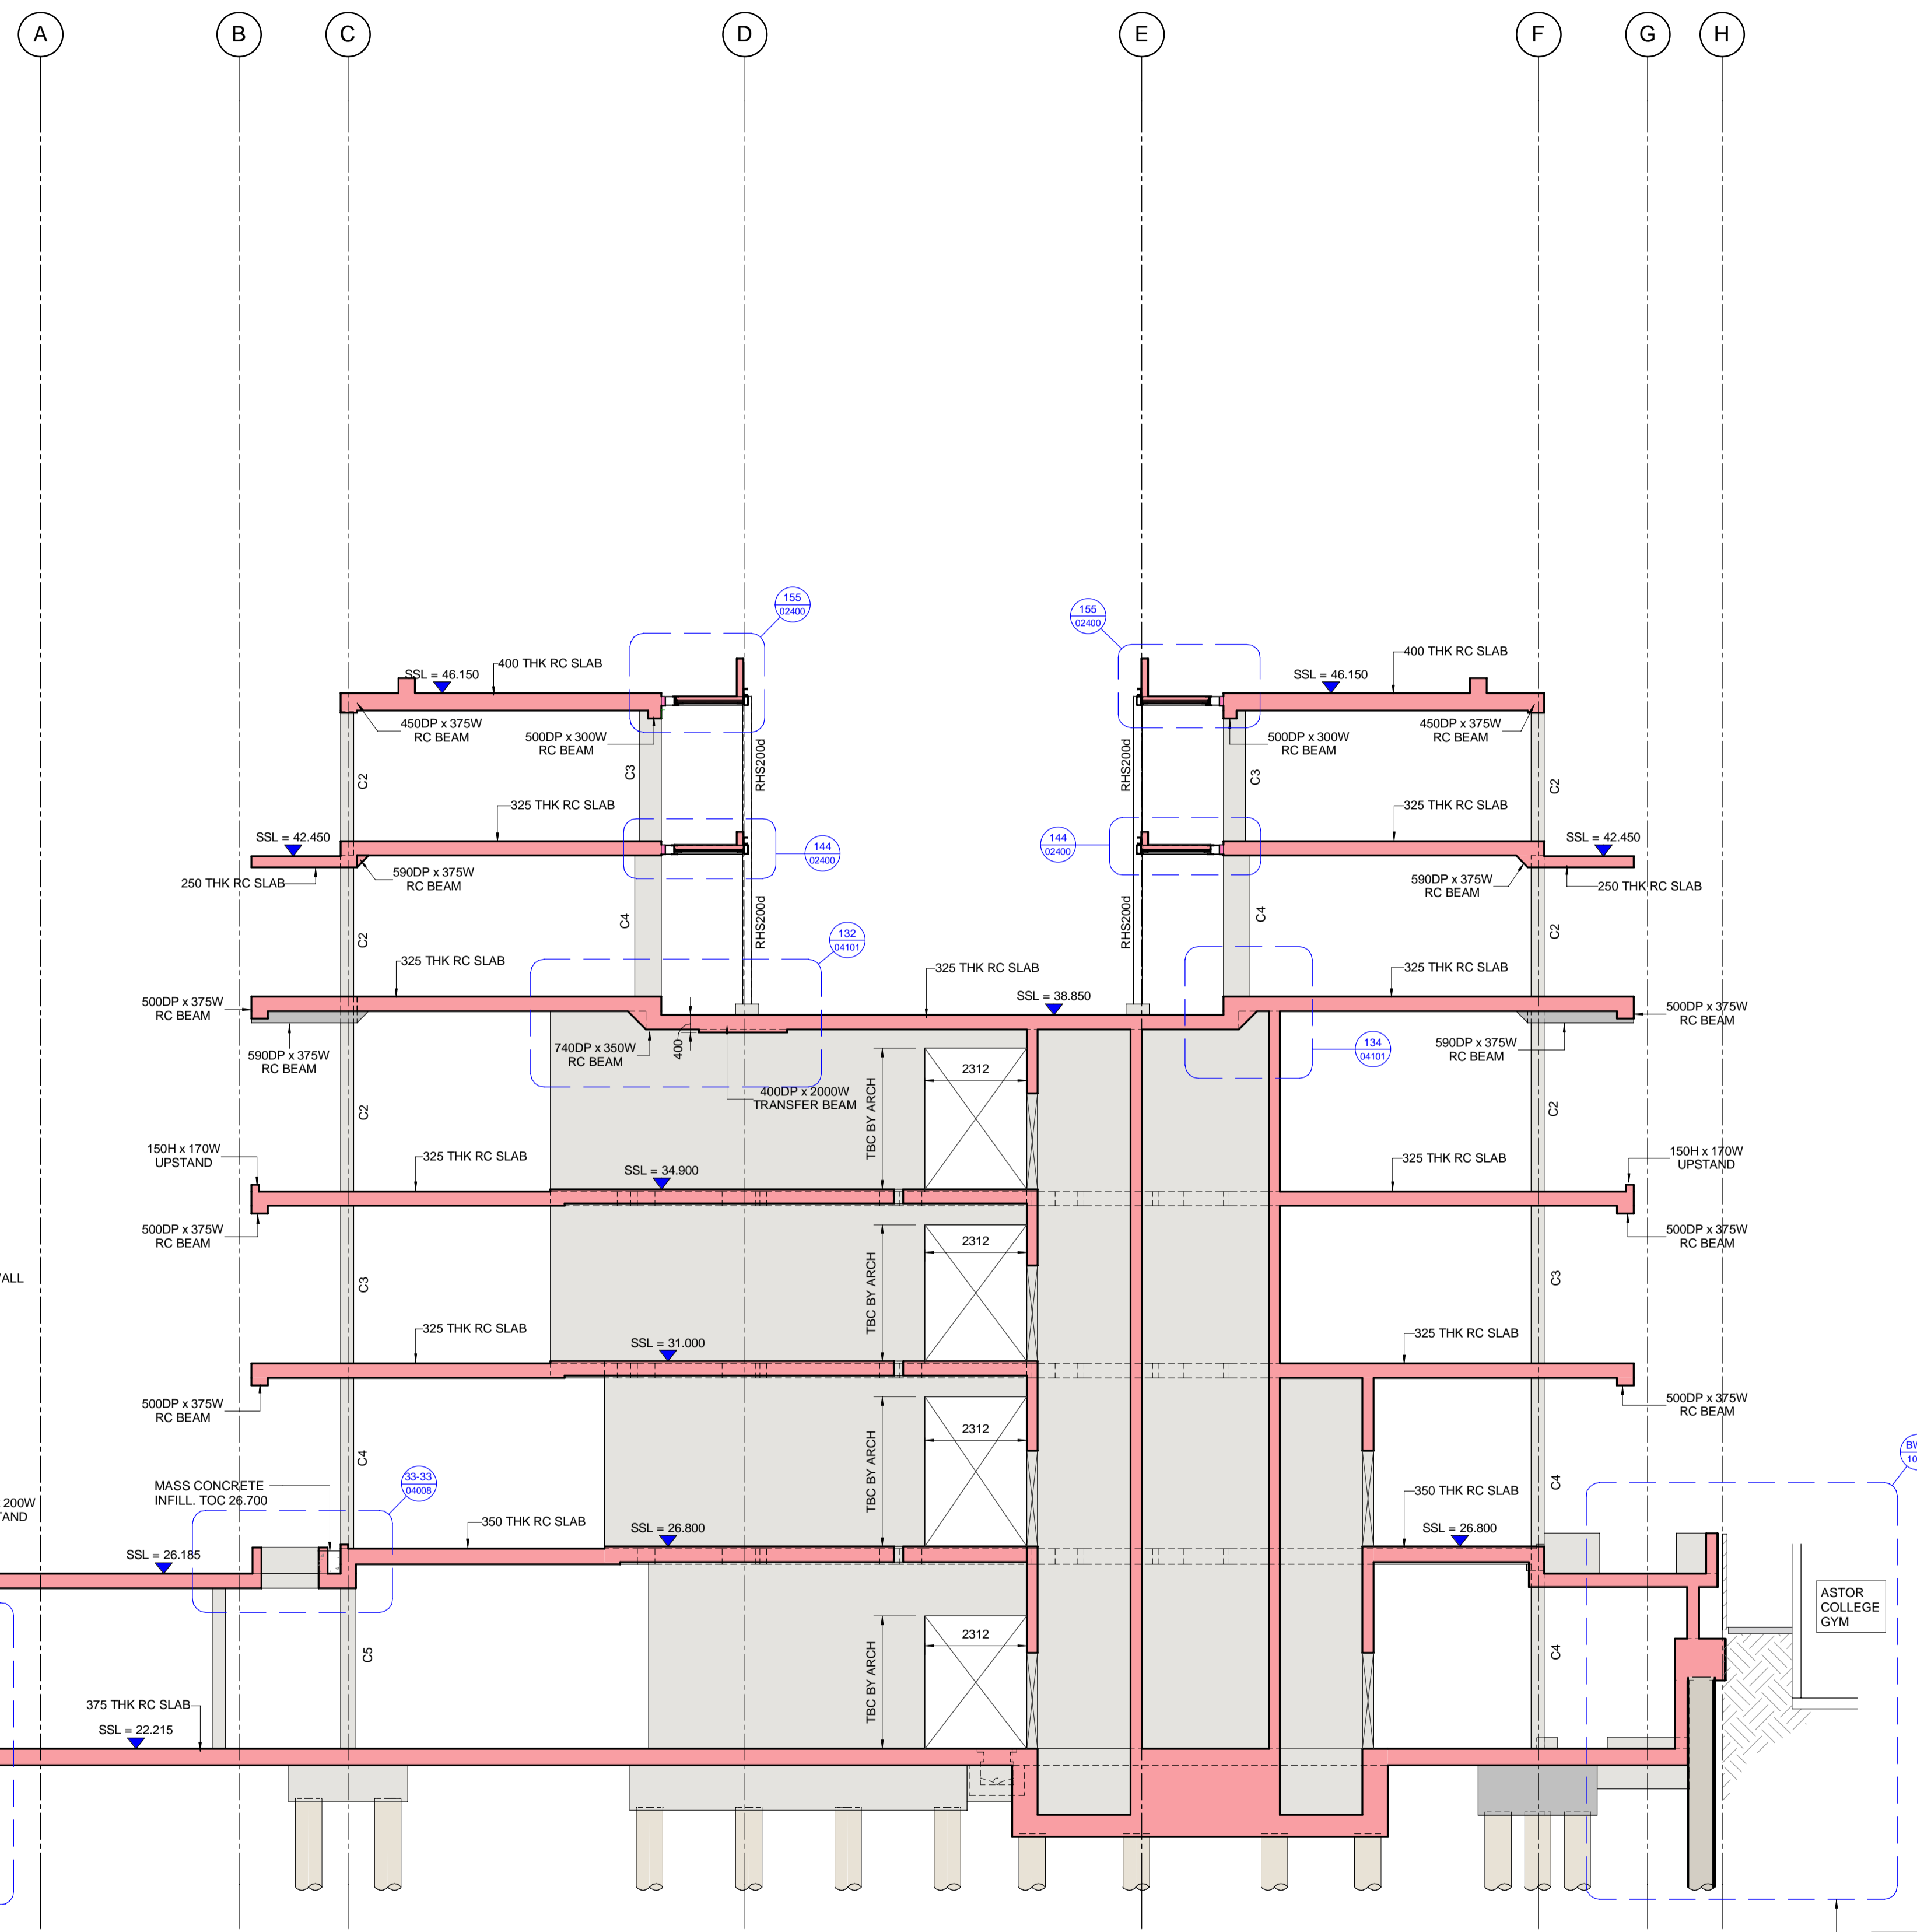

Colour Key	Cut	Projection
Insitu (RC) Concrete		
Piles		

Issue/Revision

Rev.	Date	Description	Drn/Chk/Apr
T8	20.11.20	ISSUED FOR TENDER	RH/KSF/DW
T7	23.10.20	ISSUED FOR TENDER	RH/KSF/DW
		STAGE 4 REDESIGN	
T6	03.07.20	STAGE 4 (PCSA STAGE 1 DESIGN REVIEW)	RH/CL/DW
T5	19.06.20	STAGE 4 (PCSA STAGE 1 DESIGN REVIEW)	RH/CL/DW
T4	26.10.18	TENDER - STAGE 1	MN/DW/DW
T3	19.06.18	STAGE 4 TENDER (2)	MN/DW/DW
T2	01.05.18	STAGE 4 TENDER	MN/DW/DW
T1	29.03.18	STAGE 4 TENDER (DRAFT)	MN/DW/DW
A	21.12.17	STAGE 3 ISSUE_WIP	MN/DW/DW

Purpose Of Issue

STAGE 4 TENDER

Project Number

60516144

Sheet Title

New Build
 Section 2

Sheet Number

MHA-ACM-00-XX-DR-SE-04002

Scale: As indicated@A1 Rev: T8

This drawing has been prepared for the use of AECOM's client. It may not be used, modified, reproduced or relied upon by third parties, except as agreed by AECOM or as required by law. AECOM accepts no responsibility, and denies any liability, whatsoever, to any party that uses or relies on this drawing without AECOM's express written consent. Do not scale this document. All measurements must be obtained from the scaled dimensions.