

HORIZONTAL SERVICE PENETRATIONS HAVE NOT YET BEEN PROVIDED AND THEREFORE HAVE NOT BEEN COORDINATED OR INDICATED ON THESE DRAWINGS. ONCE LOCATIONS ARE CONFIRMED, WALL DESIGNS WILL NEED TO BE REVIEWED AND REVISED ACCORDINGLY.

REFER TO TYPICAL SLAB, PILE CAP AND GROUND BEAM DETAILS FOR WATERPROOFING AS INDICATED ON DRAWING MHA-ACM-00-XX-DR-SE-05001.  
 REFER TO TYPICAL SLAB, PILE CAP AND GROUND BEAM DETAILS FOR HEAVE PROTECTION AS INDICATED ON DRAWING MHA-ACM-00-XX-DR-SE-05005

FOR TYPICAL NOTES, PLEASE REFER TO DRAWINGS 1002 & 1003

**Project**  
**BEDFORD PASSAGE DEVELOPMENT**

UK & IRELAND  
**Client**  
**MIDDLESEX ANNEXE LLP**

**Consultant**  
**AECOM**  
 Aldgate Tower  
 2 Leman Street  
 London E1 8FA  
 United Kingdom  
 Tel +44 (0) 20 7061 7000  
 www.aecom.com

- Notes**
- Do not scale from this drawing. Work to figured dimensions only.
  - This drawing is to be read in conjunction with:
    - AECOM Structural Specifications
    - Design reports
    - Survey and Interpretative Reports
    - Project Specifications and Performance Specifications
    - Health and Safety Hazard Register
    - Relevant drawings and documentation issued by the architect, engineers and specialists.
    - Building Information Model (BIM)
    - Movements and Tolerances Report
  - All dimensions are in mm except levels which are in metres and relate to [ordance datum].
  - Any discrepancies shall be referred to the Designer before work commences.

**Colour Key**

	Cut	Projection
In situ (RC) Concrete		
Piles		

**Issue/Revision**

Rev.	Date	Description	Dr/Chk/Apr
T4	20.11.20	ISSUED FOR TENDER	RH/KSF/DW
T3	23.10.20	ISSUED FOR TENDER	RH/KSF/DW
T2	03.07.20	STAGE 4 (PCSA STAGE 1 DESIGN REVIEW)	RH/C/DW
T1	19.06.20	STAGE 4 (PCSA STAGE 1 DESIGN REVIEW)	RH/C/DW

**Purpose Of Issue**

STAGE 4 TENDER

**Project Number**

60516144

**Sheet Title**


New Build  
 Stair Core 2  
 Sheet 1

**Sheet Number**


MHA-ACM-00-XX-DR-SE-04013

Scale: 1 : 50@A1


Rev: T4

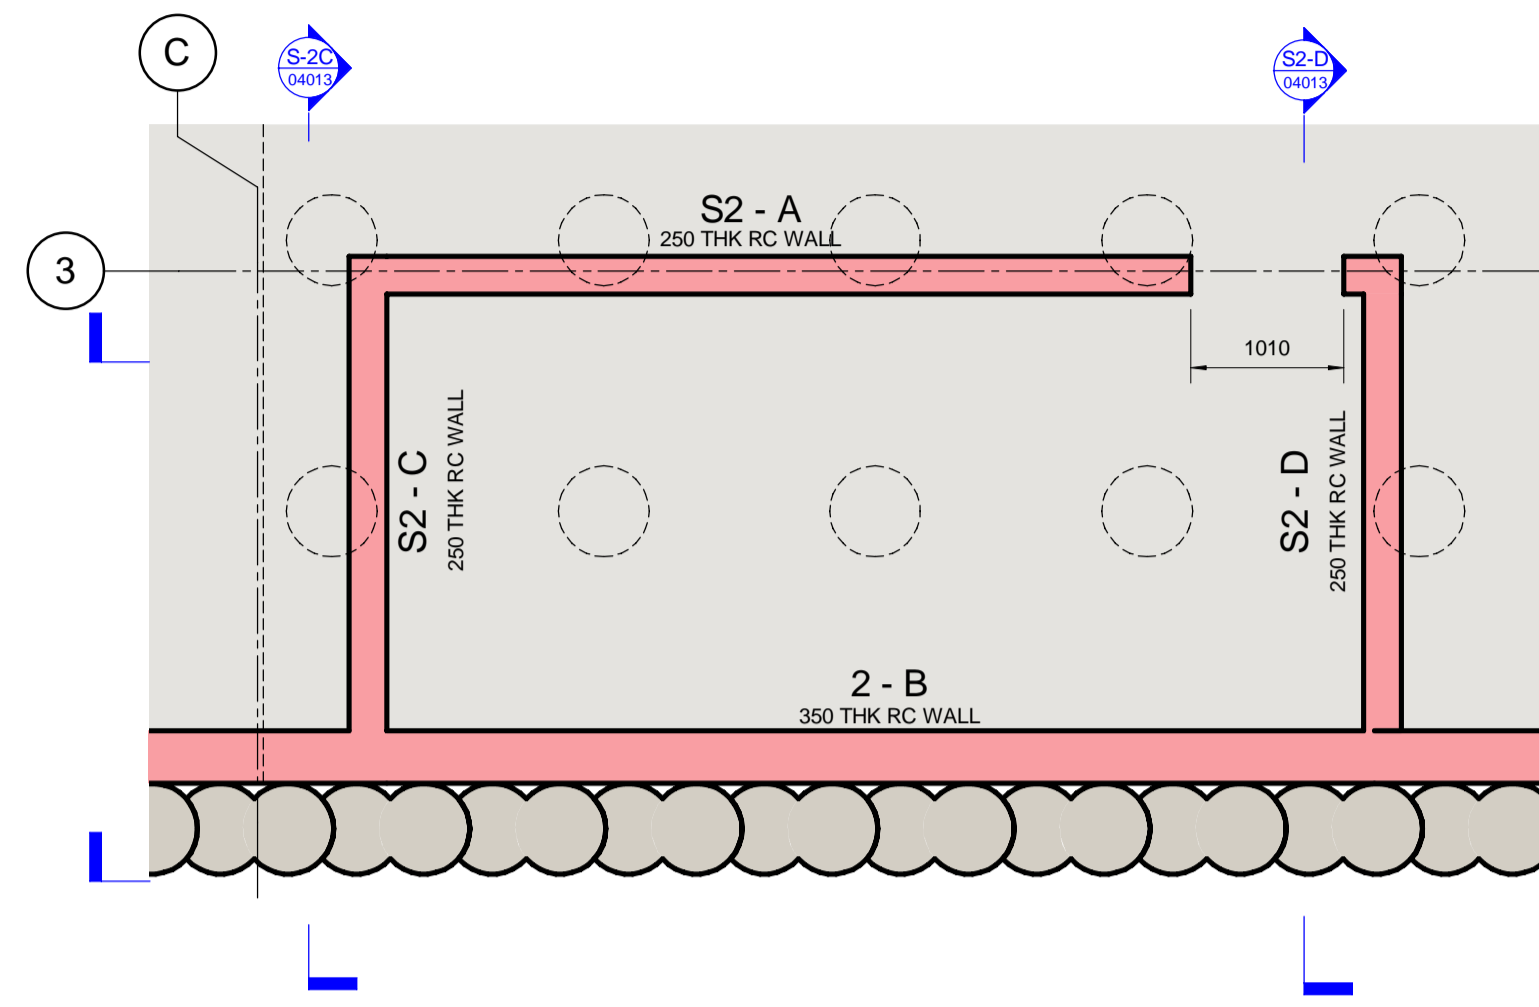


**STAIRCORE - S2 - B2**  
 1 : 50

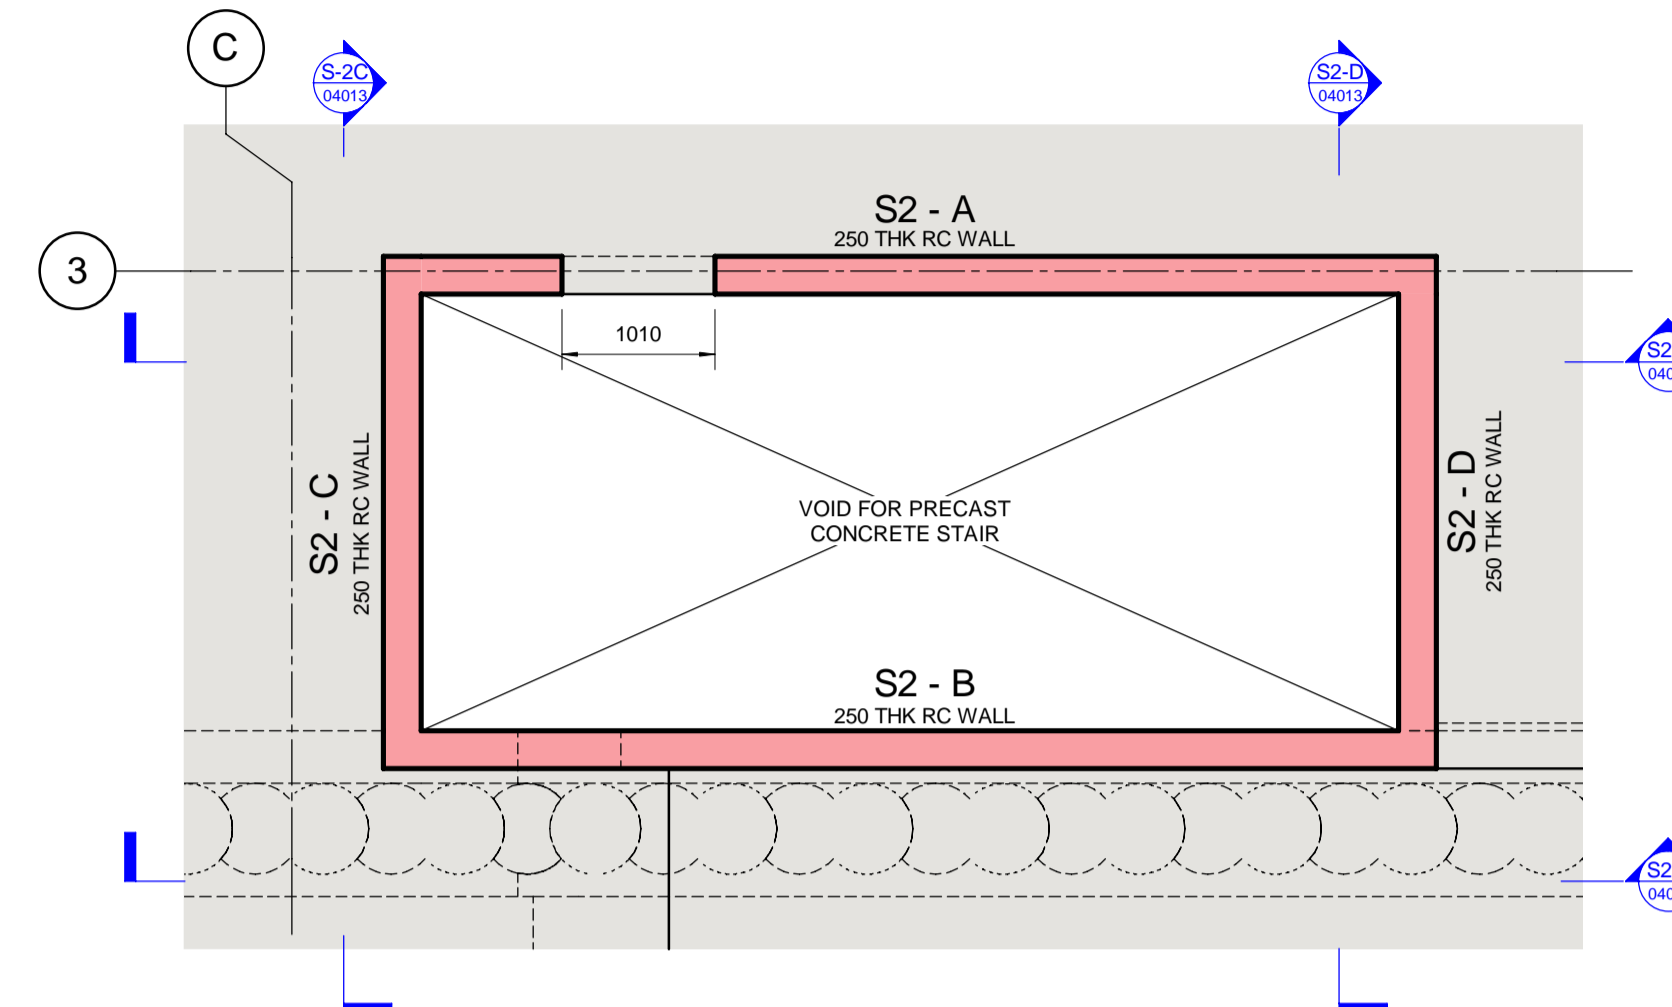


**STAIRCORE - S2 - B1**  
 1 : 50

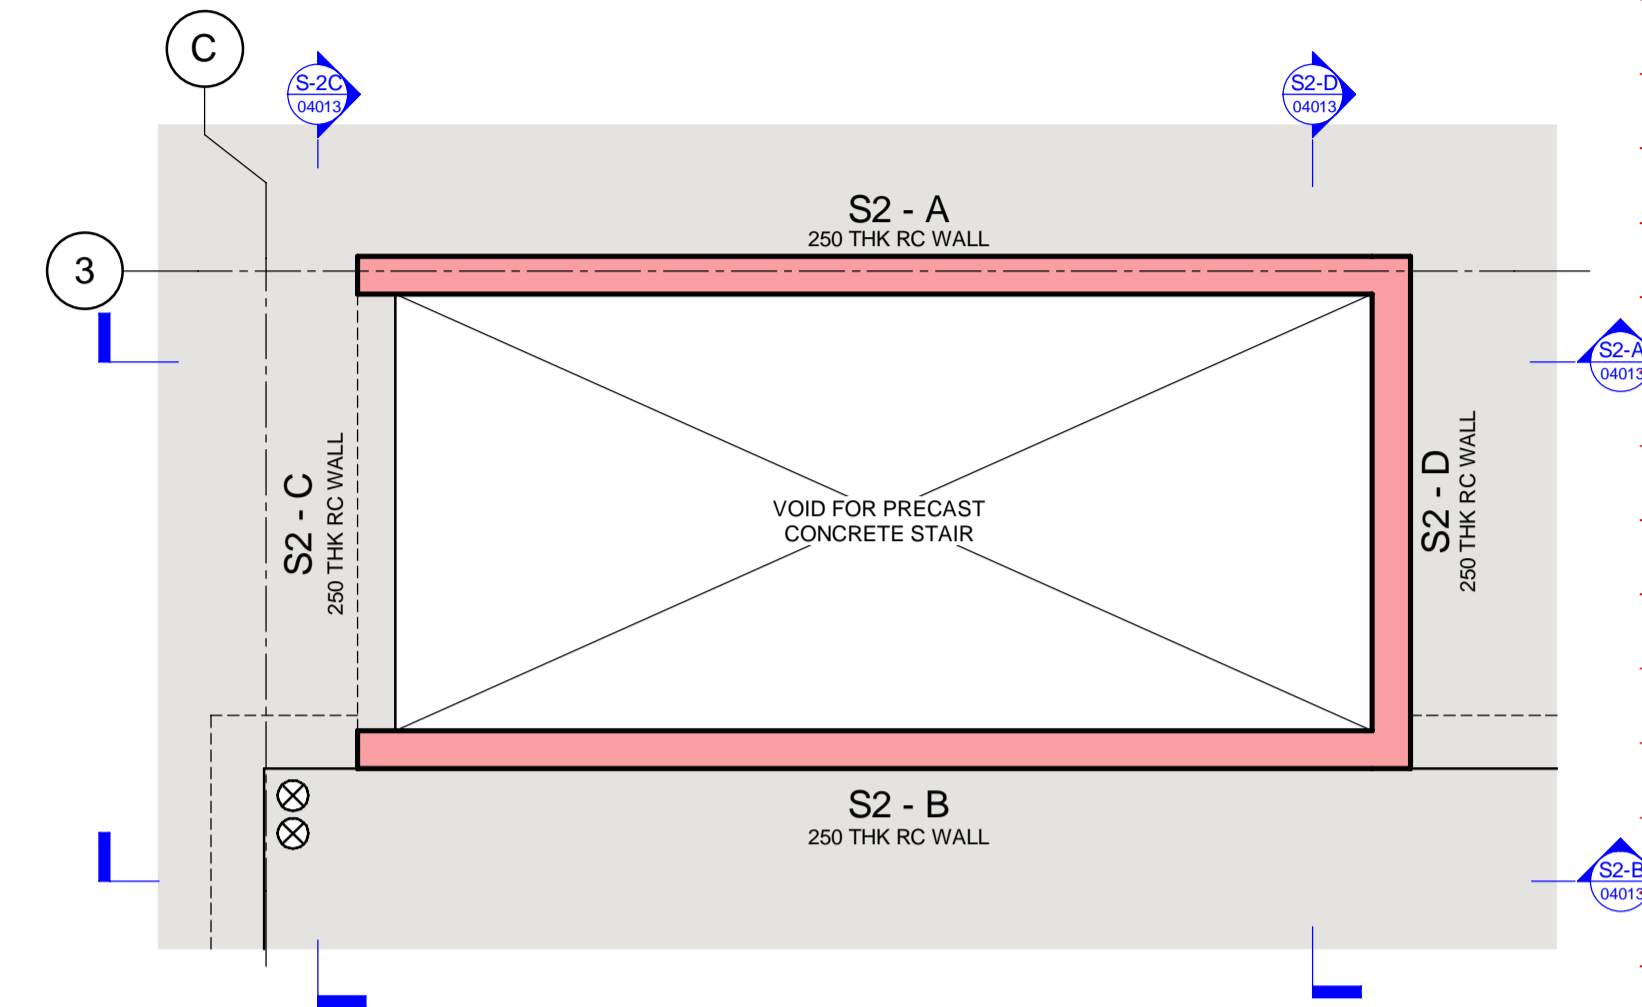


**STAIRCORE - S2 - GROUND**  
 1 : 50

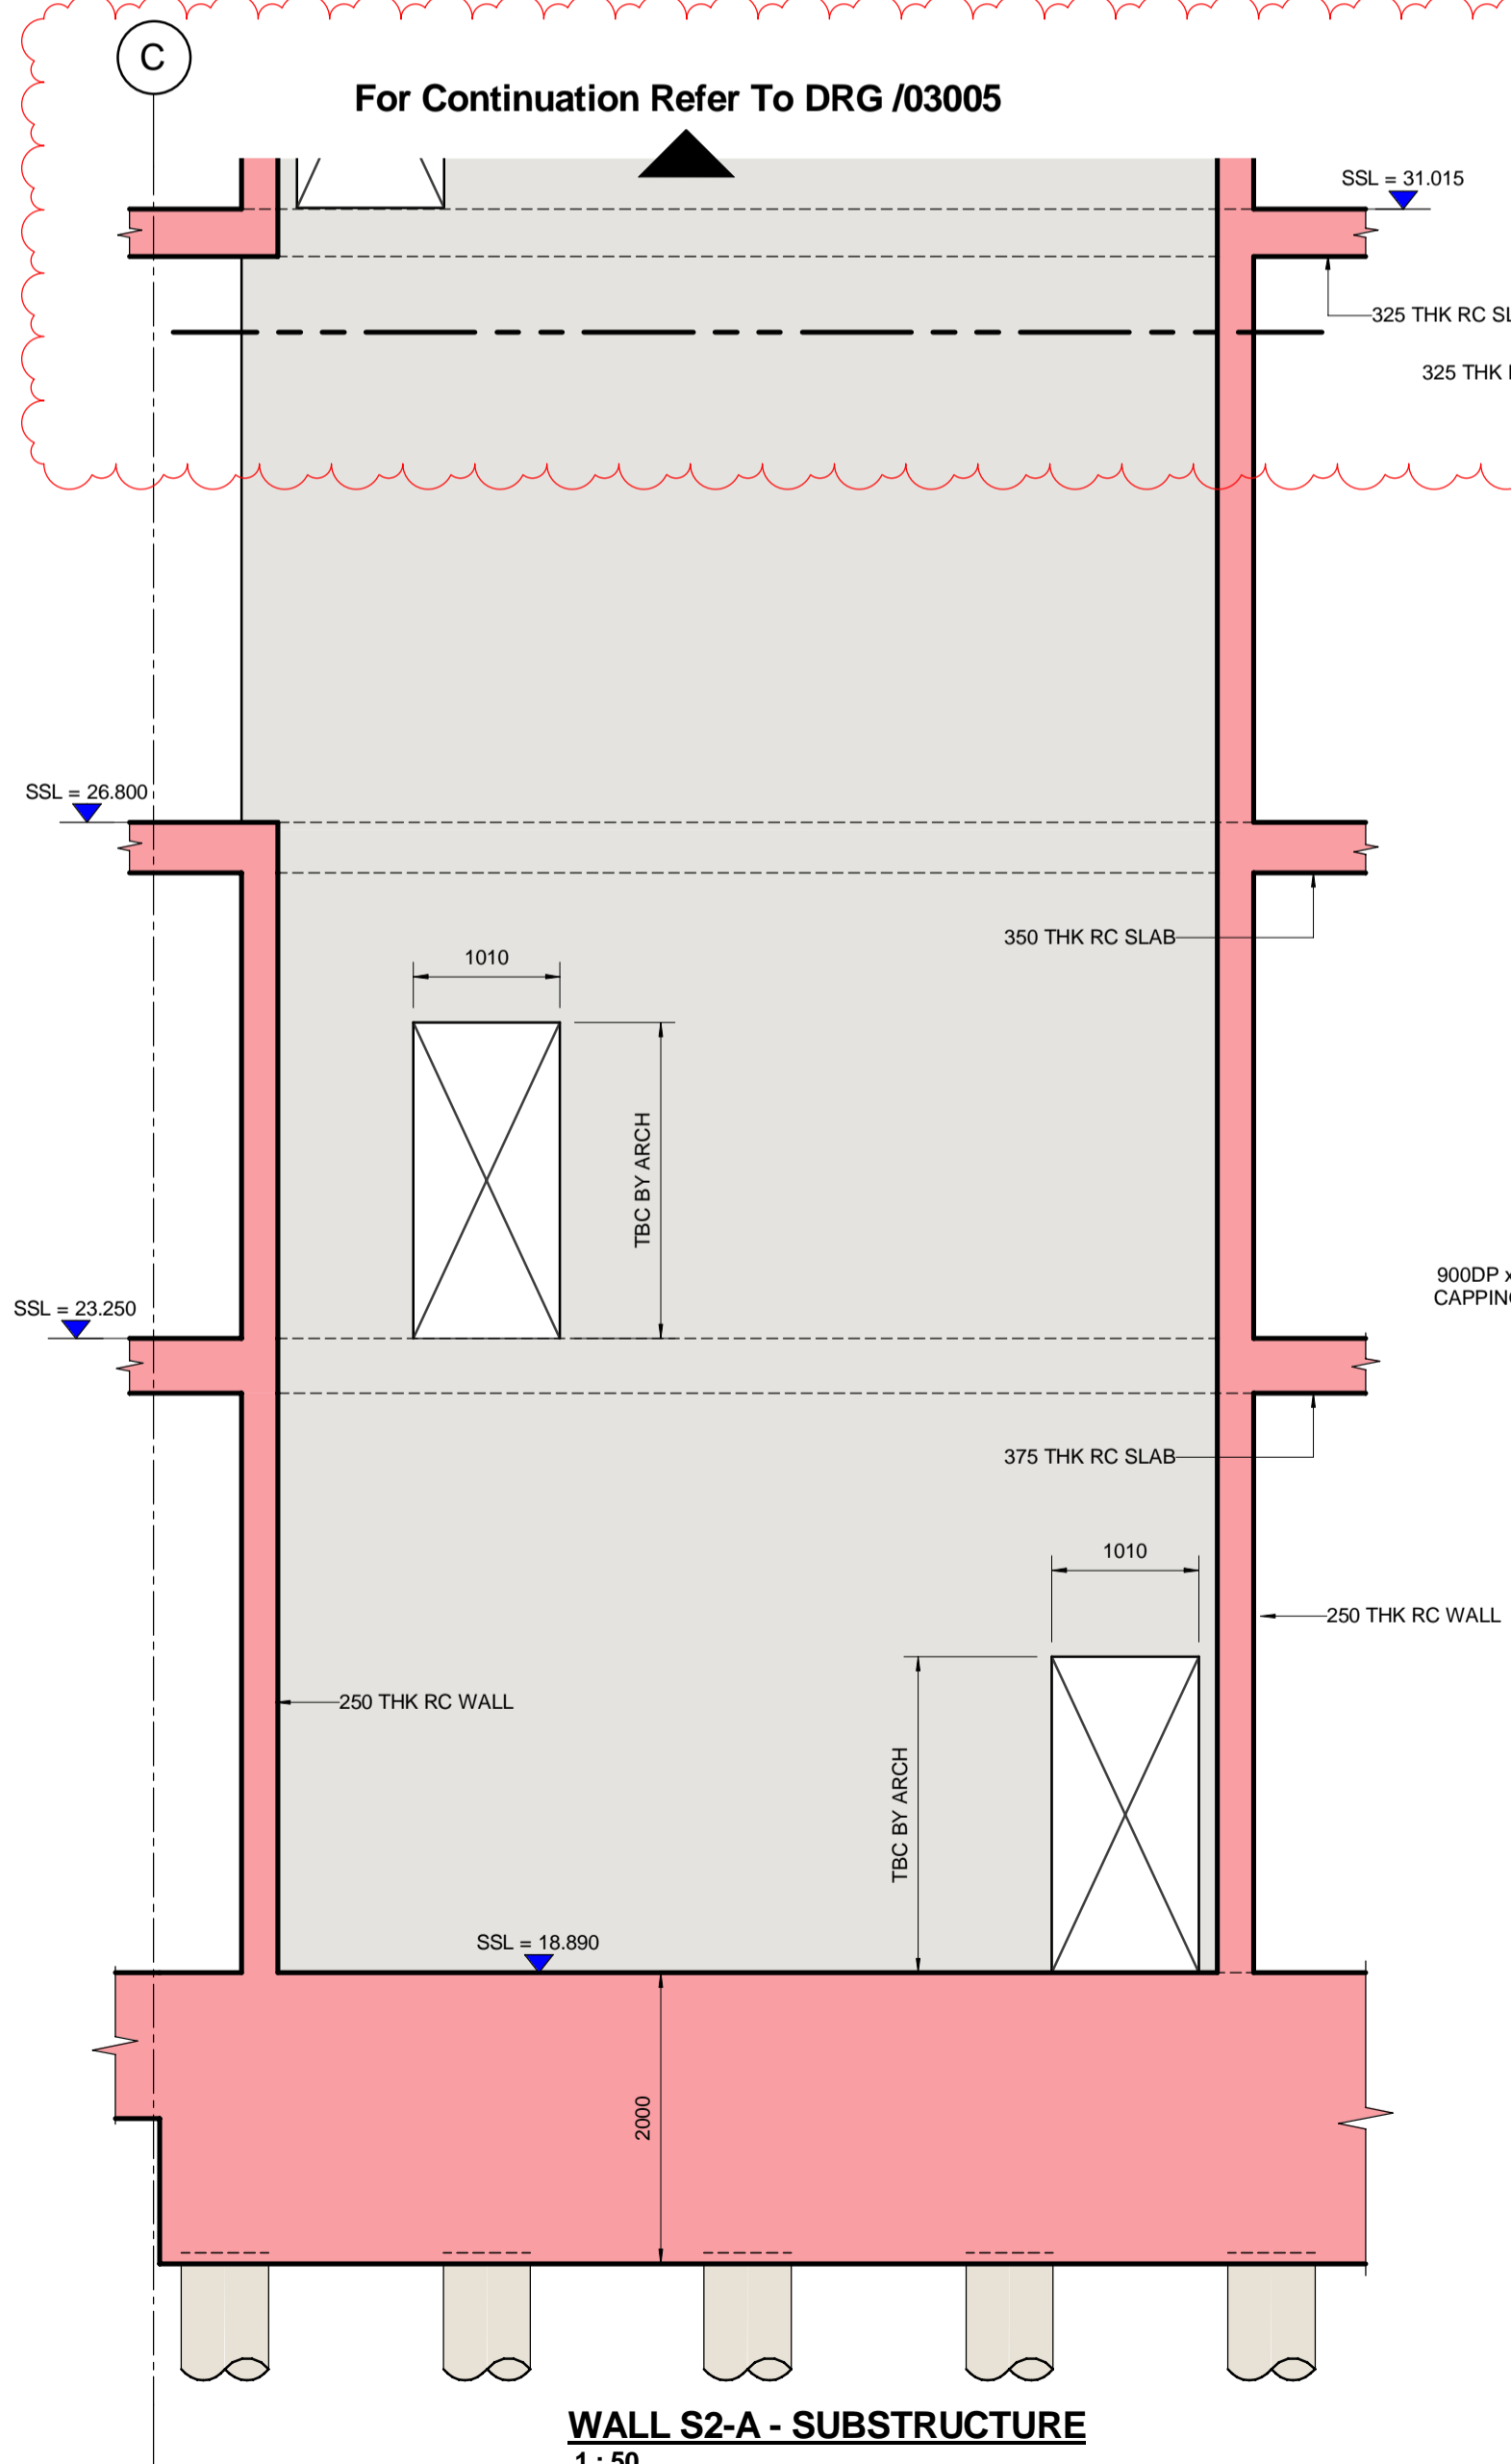


**WALL S2-A - SUBSTRUCTURE**  
 1 : 50

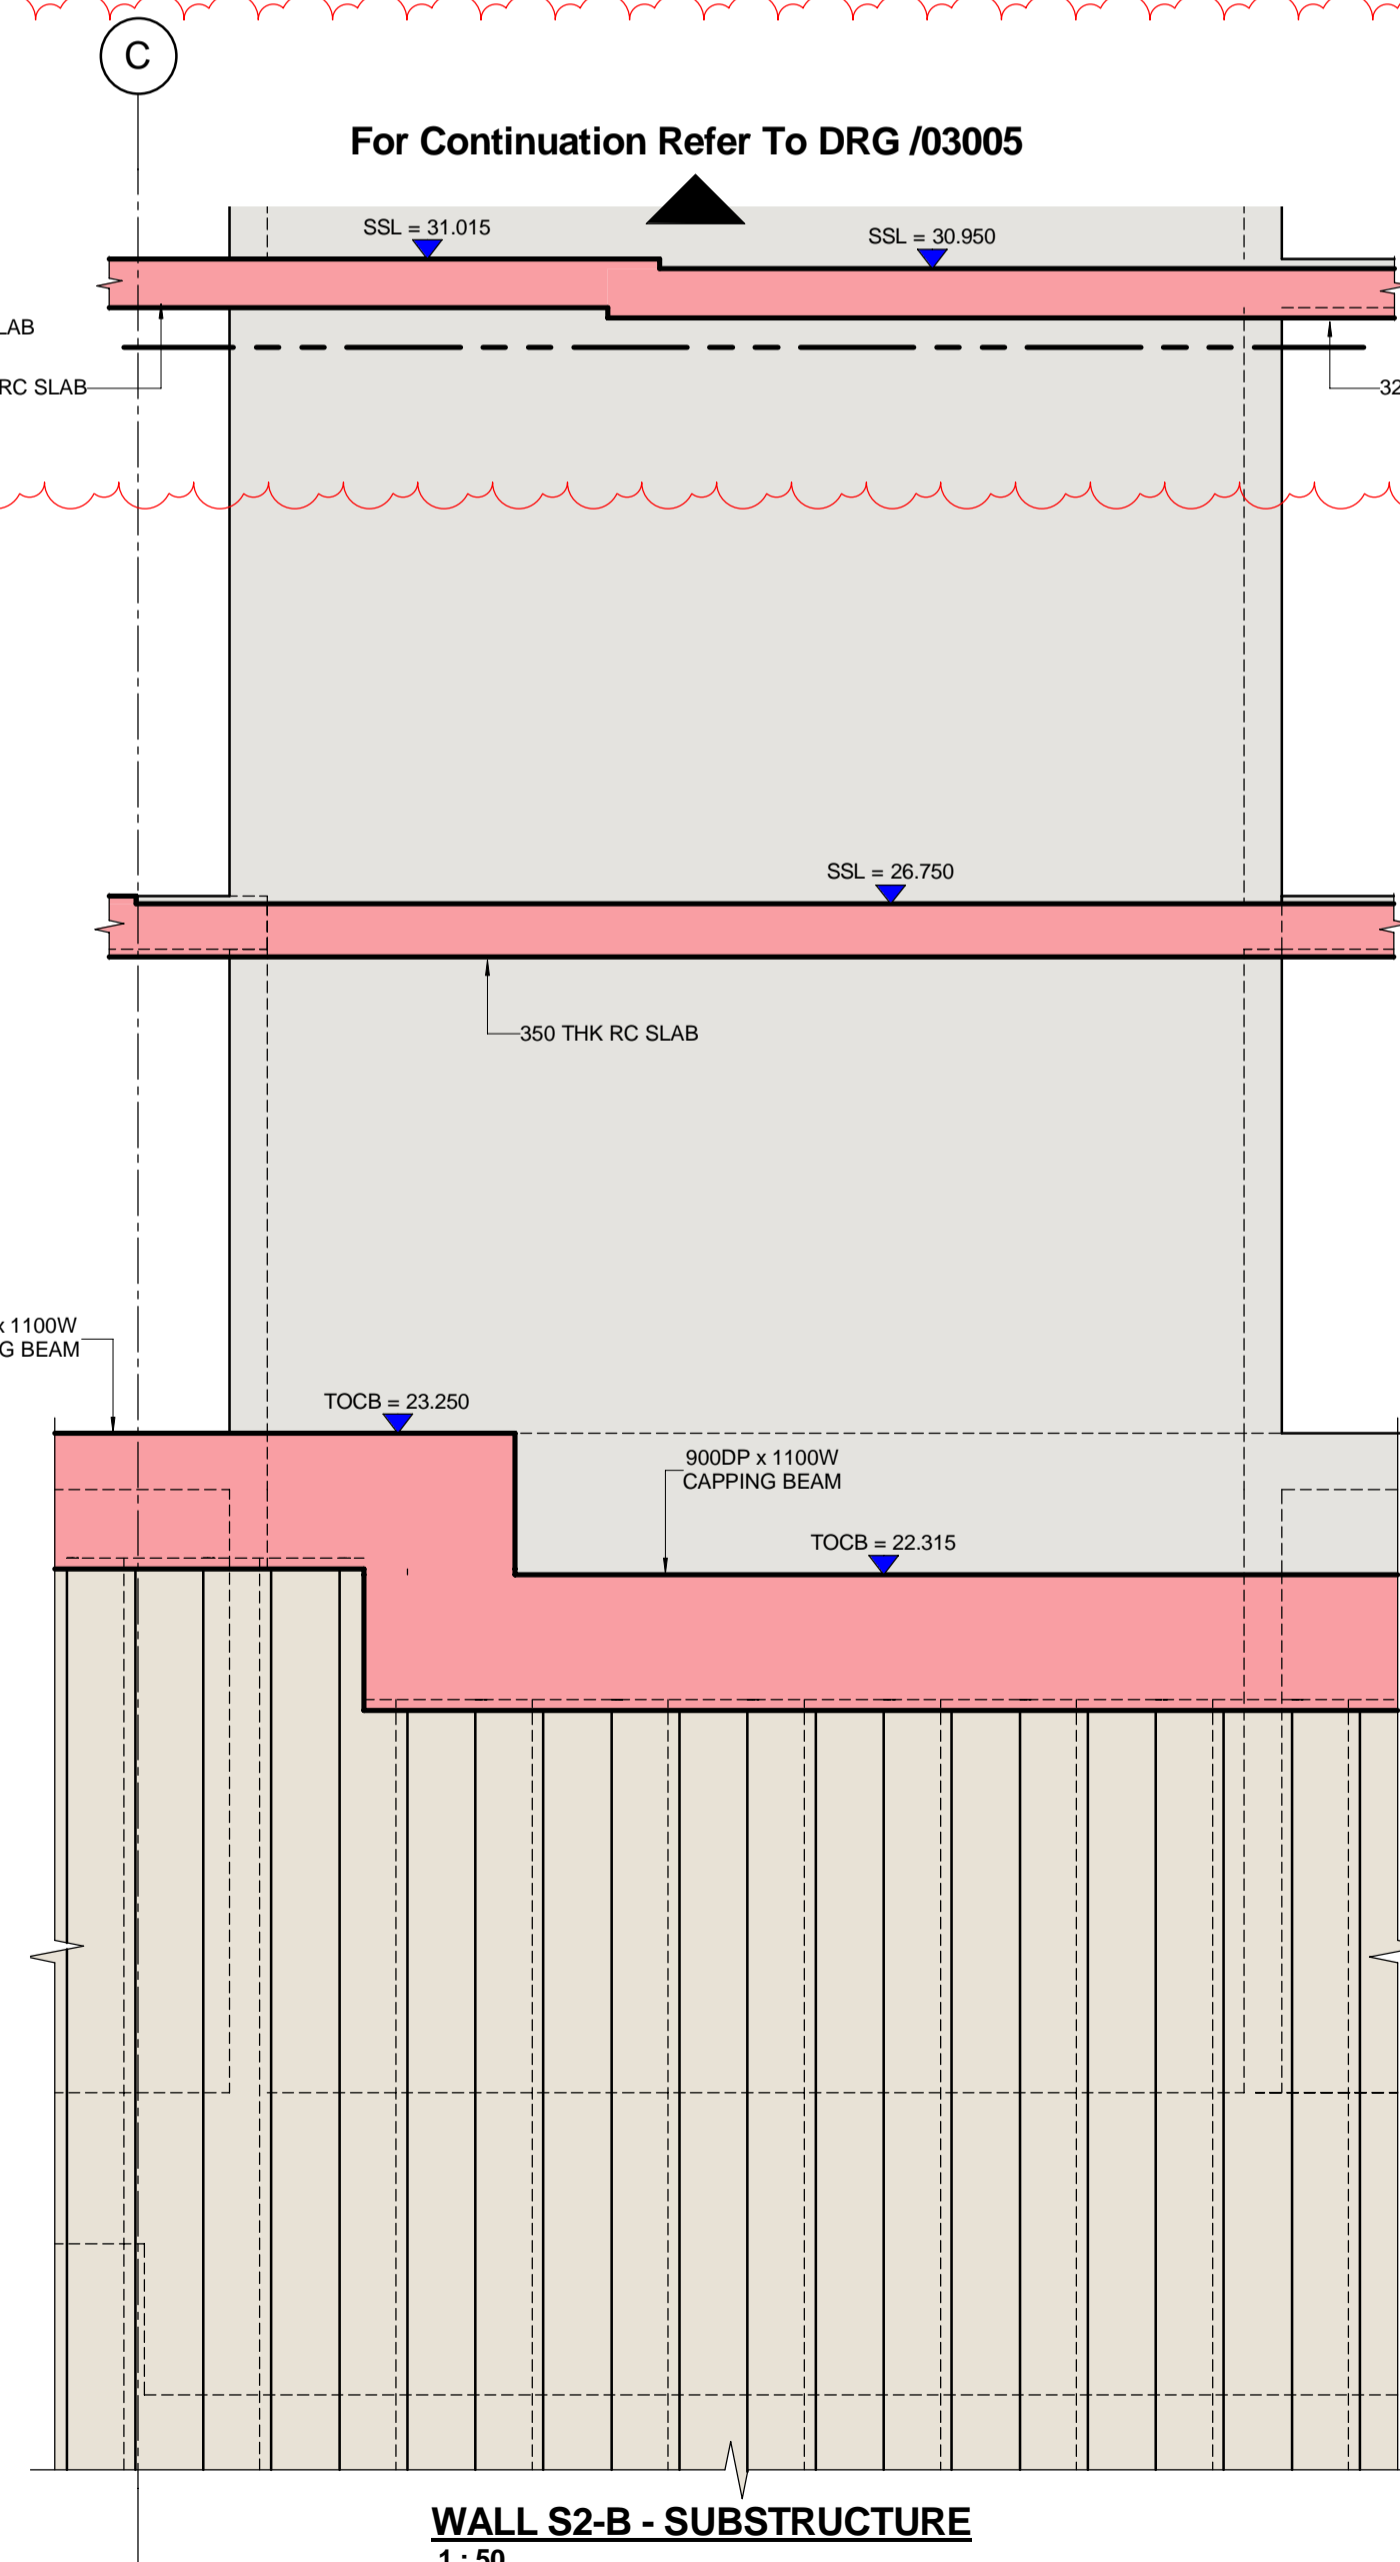

**WALL S2-B - SUBSTRUCTURE**  
 1 : 50

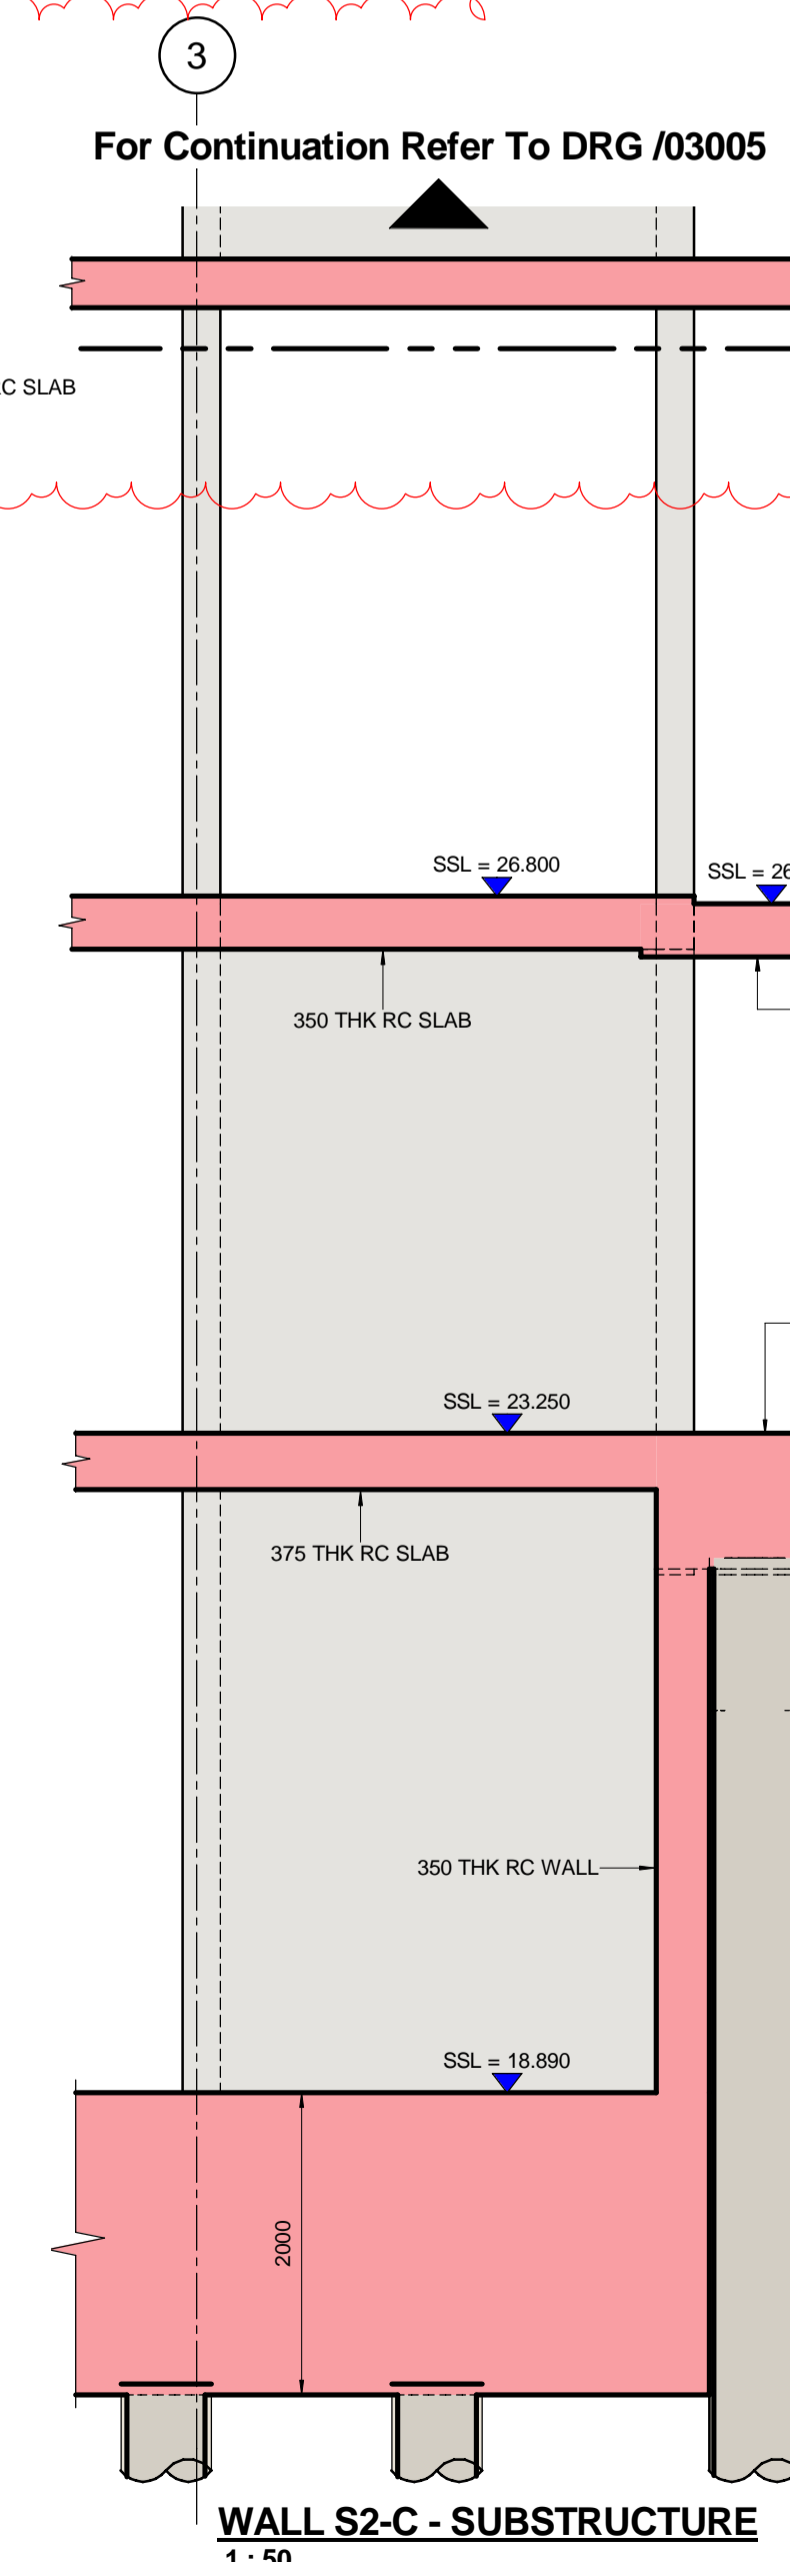

**WALL S2-C - SUBSTRUCTURE**  
 1 : 50

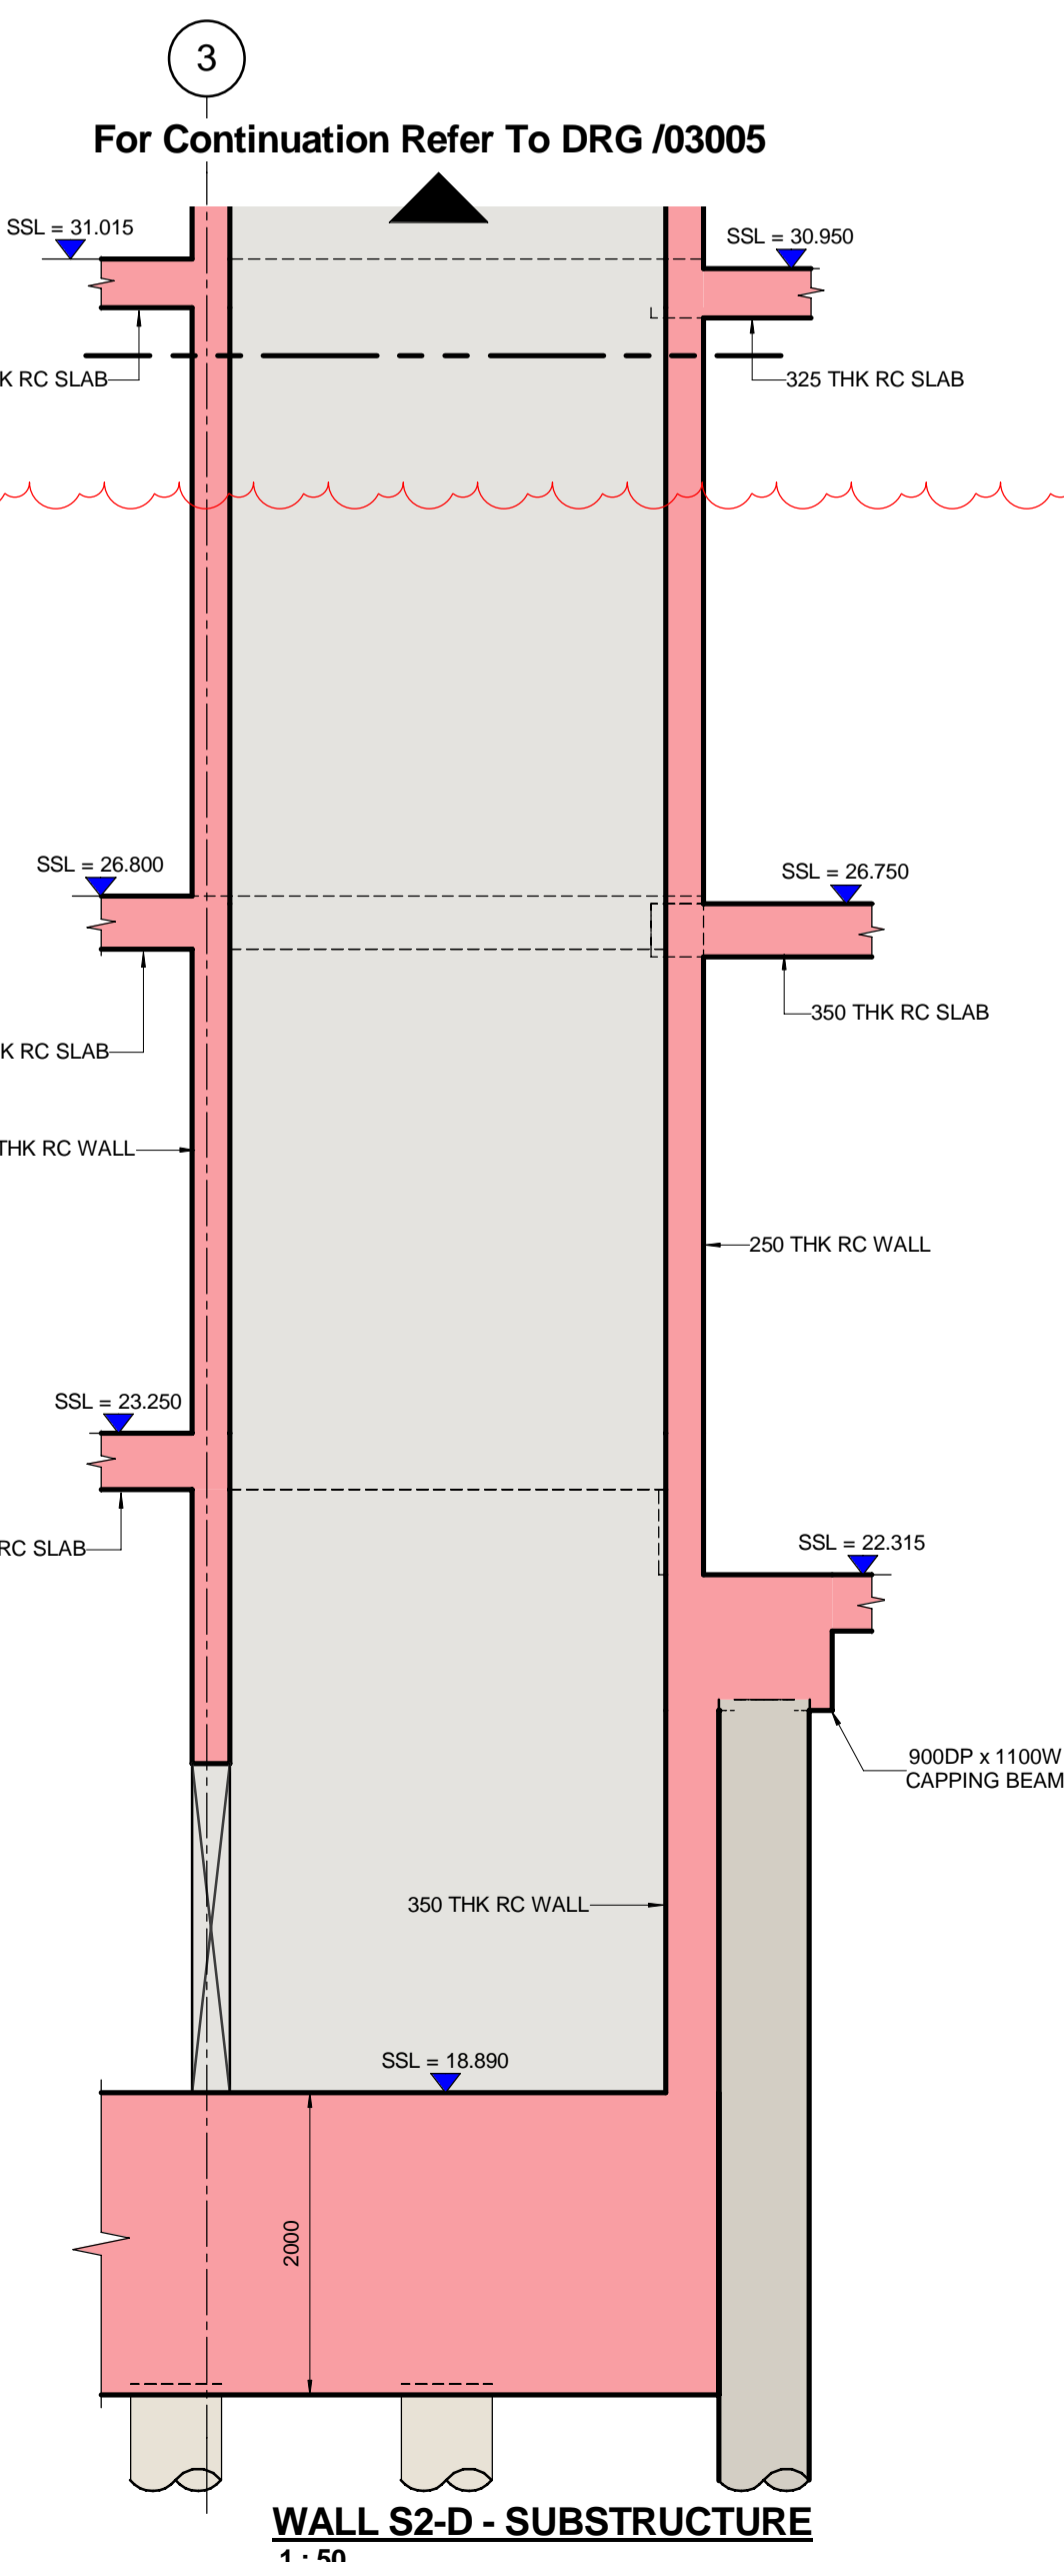

**WALL S2-D - SUBSTRUCTURE**  
 1 : 50

This drawing has been prepared for the use of AECOM's client. It may not be used, modified, reproduced or relied upon by third parties, except as agreed by AECOM or as required by law. AECOM accepts no responsibility, and denies any liability, whatsoever, to any party that uses or relies on this drawing without AECOM's express written consent. Do not scale this document. All measurements must be obtained from the scaled dimensions.