

Colour Key

	Cut	Projection
Insitu (RC) Concrete		
Piles		

Issue/Revision

Rev	Date	Description	Drawn/Checked
T2	20.11.20	ISSUED FOR TENDER	RHW/DFW
T1	20.10.20	ISSUED FOR TENDER	RHW/DFW
Rev 1			DFW/DFW

Key Plan

Purpose Of Issue


STAGE 4 TENDER
Project Number
 60516144
Sheet Title
 New Build
 Lift Core 1
 Sheet 1

Sheet Number

MHA-ACM-00-XX-DR-SE-04014


Scale: 1:50@A0 Rev: T2

REFER TO TYPICAL SLAB, PILE CAP AND GROUND BEAM DETAILS FOR WATERPROOFING AS INDICATED ON DRAWING MHA-ACM-00-XX-DR-SE-04014.
 REFER TO TYPICAL NOTES, PLEASE REFER TO DRAWINGS 1002 & 1003.
 HORIZONTAL SERVICE PENETRATIONS HAVE NOT YET BEEN PROVIDED AND THEREFORE HAVE NOT BEEN COORDINATED OR INDICATED ON THESE DRAWINGS. ONCE LOCATIONS ARE CONFIRMED WALL DESIGNS WILL NEED TO BE REVIEWED AND REVISED ACCORDINGLY.

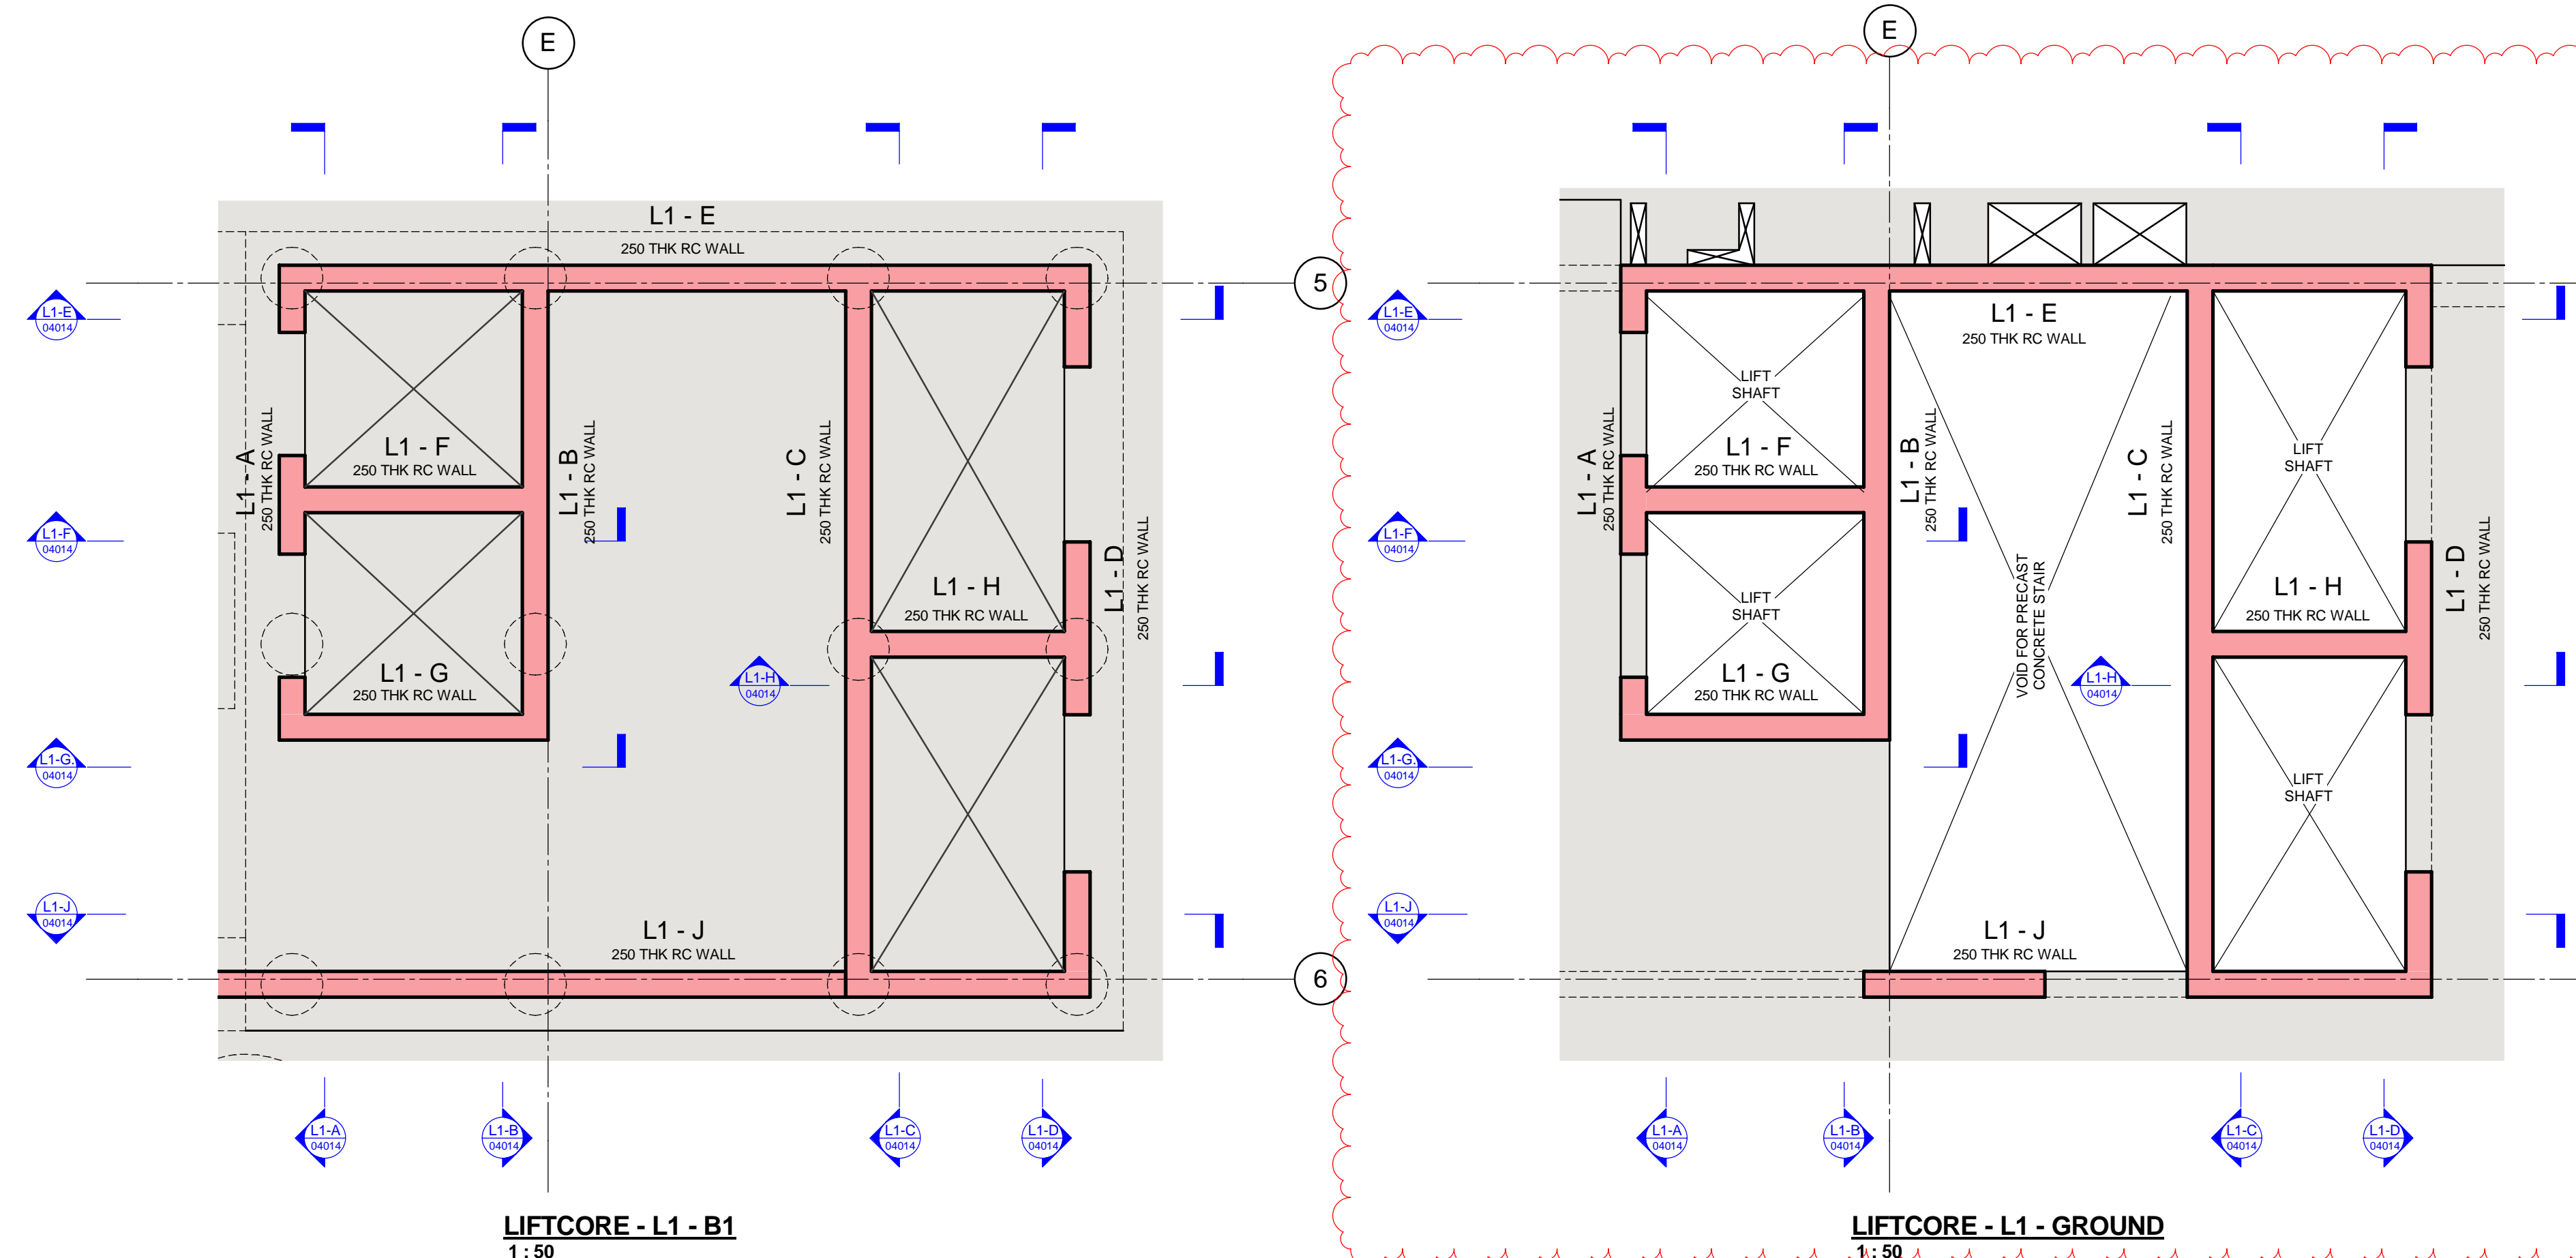


LIFTCORE - L1 - B1
1:50


LIFTCORE - L1 - GROUND
1:50

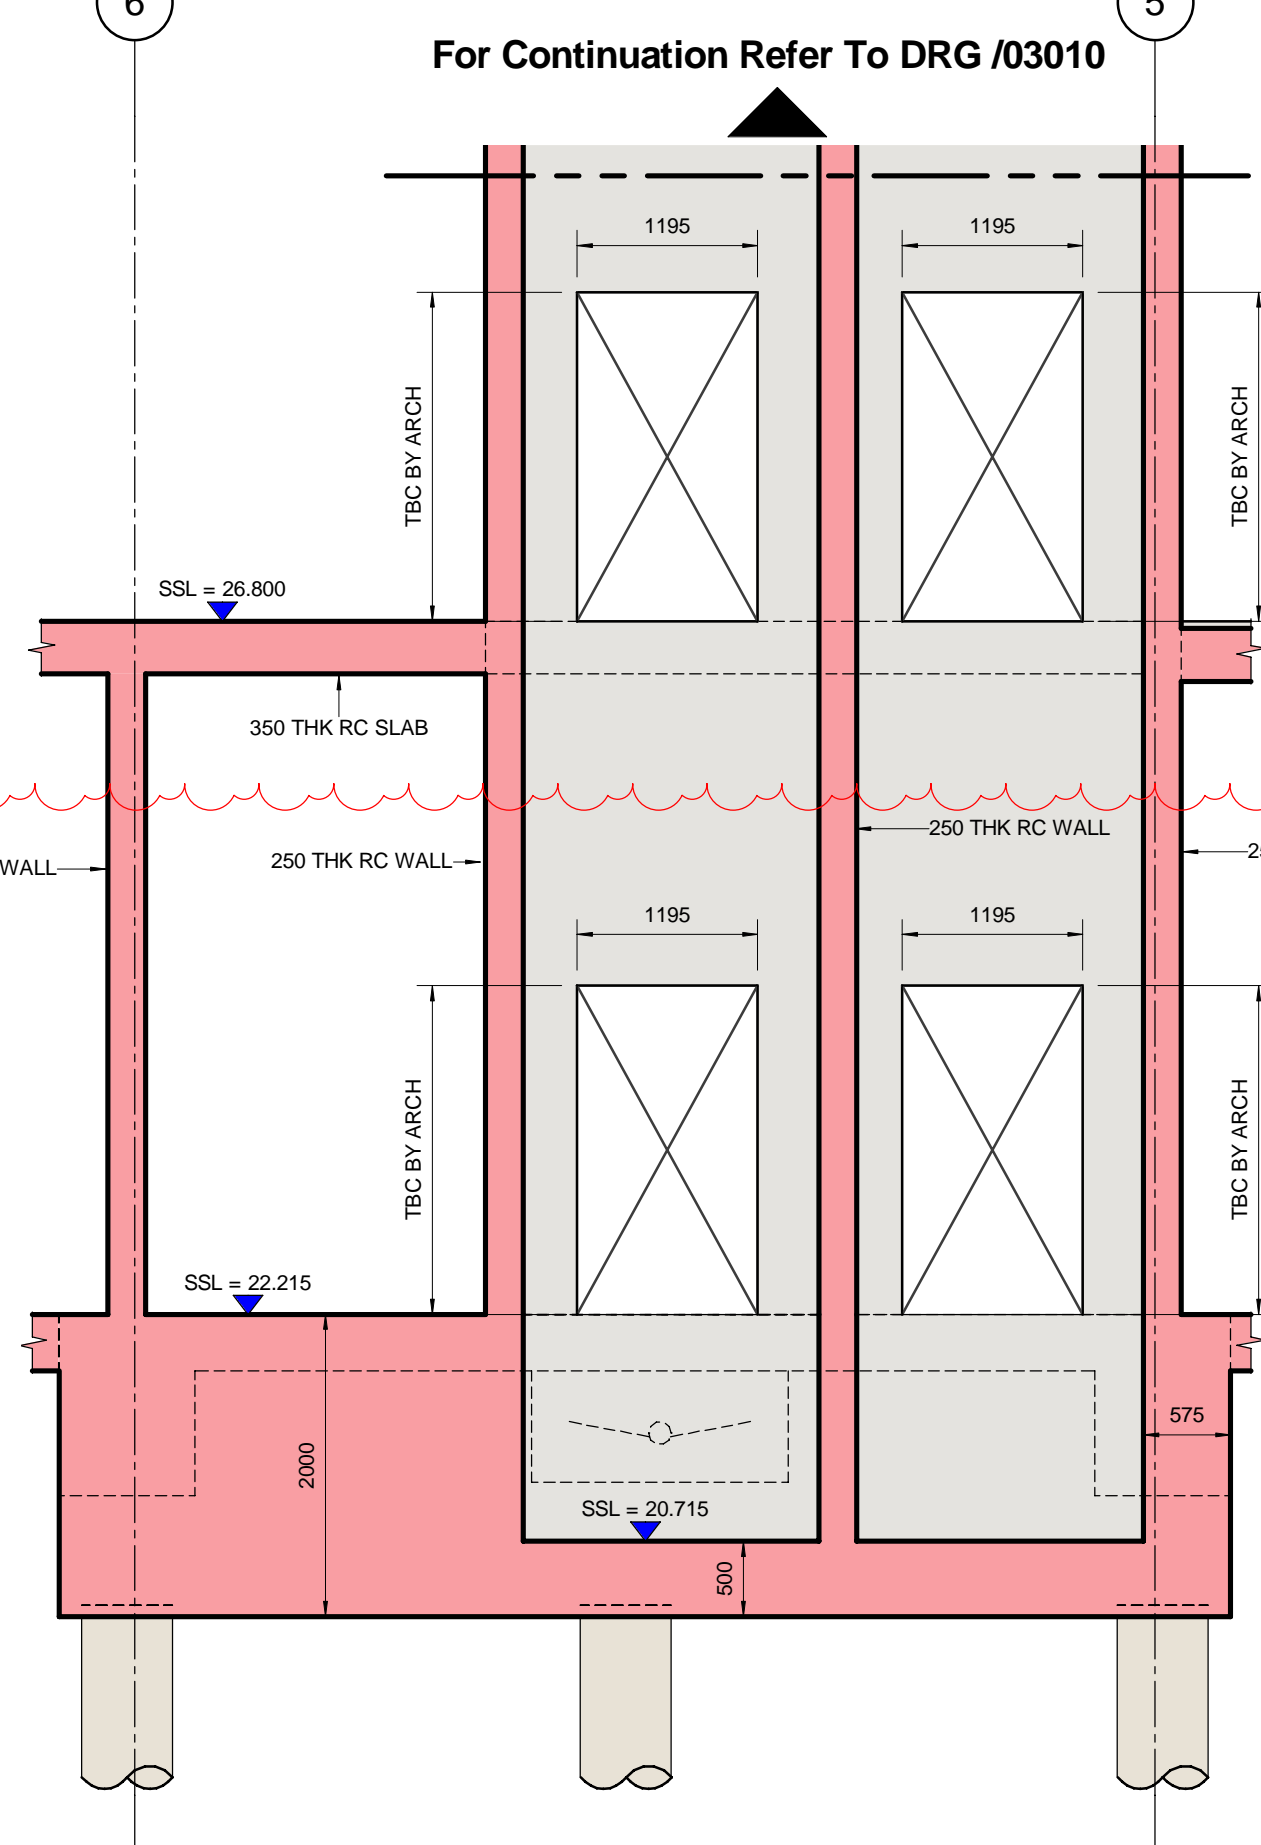


WALL L1-A - SUBSTRUCTURE
1:50

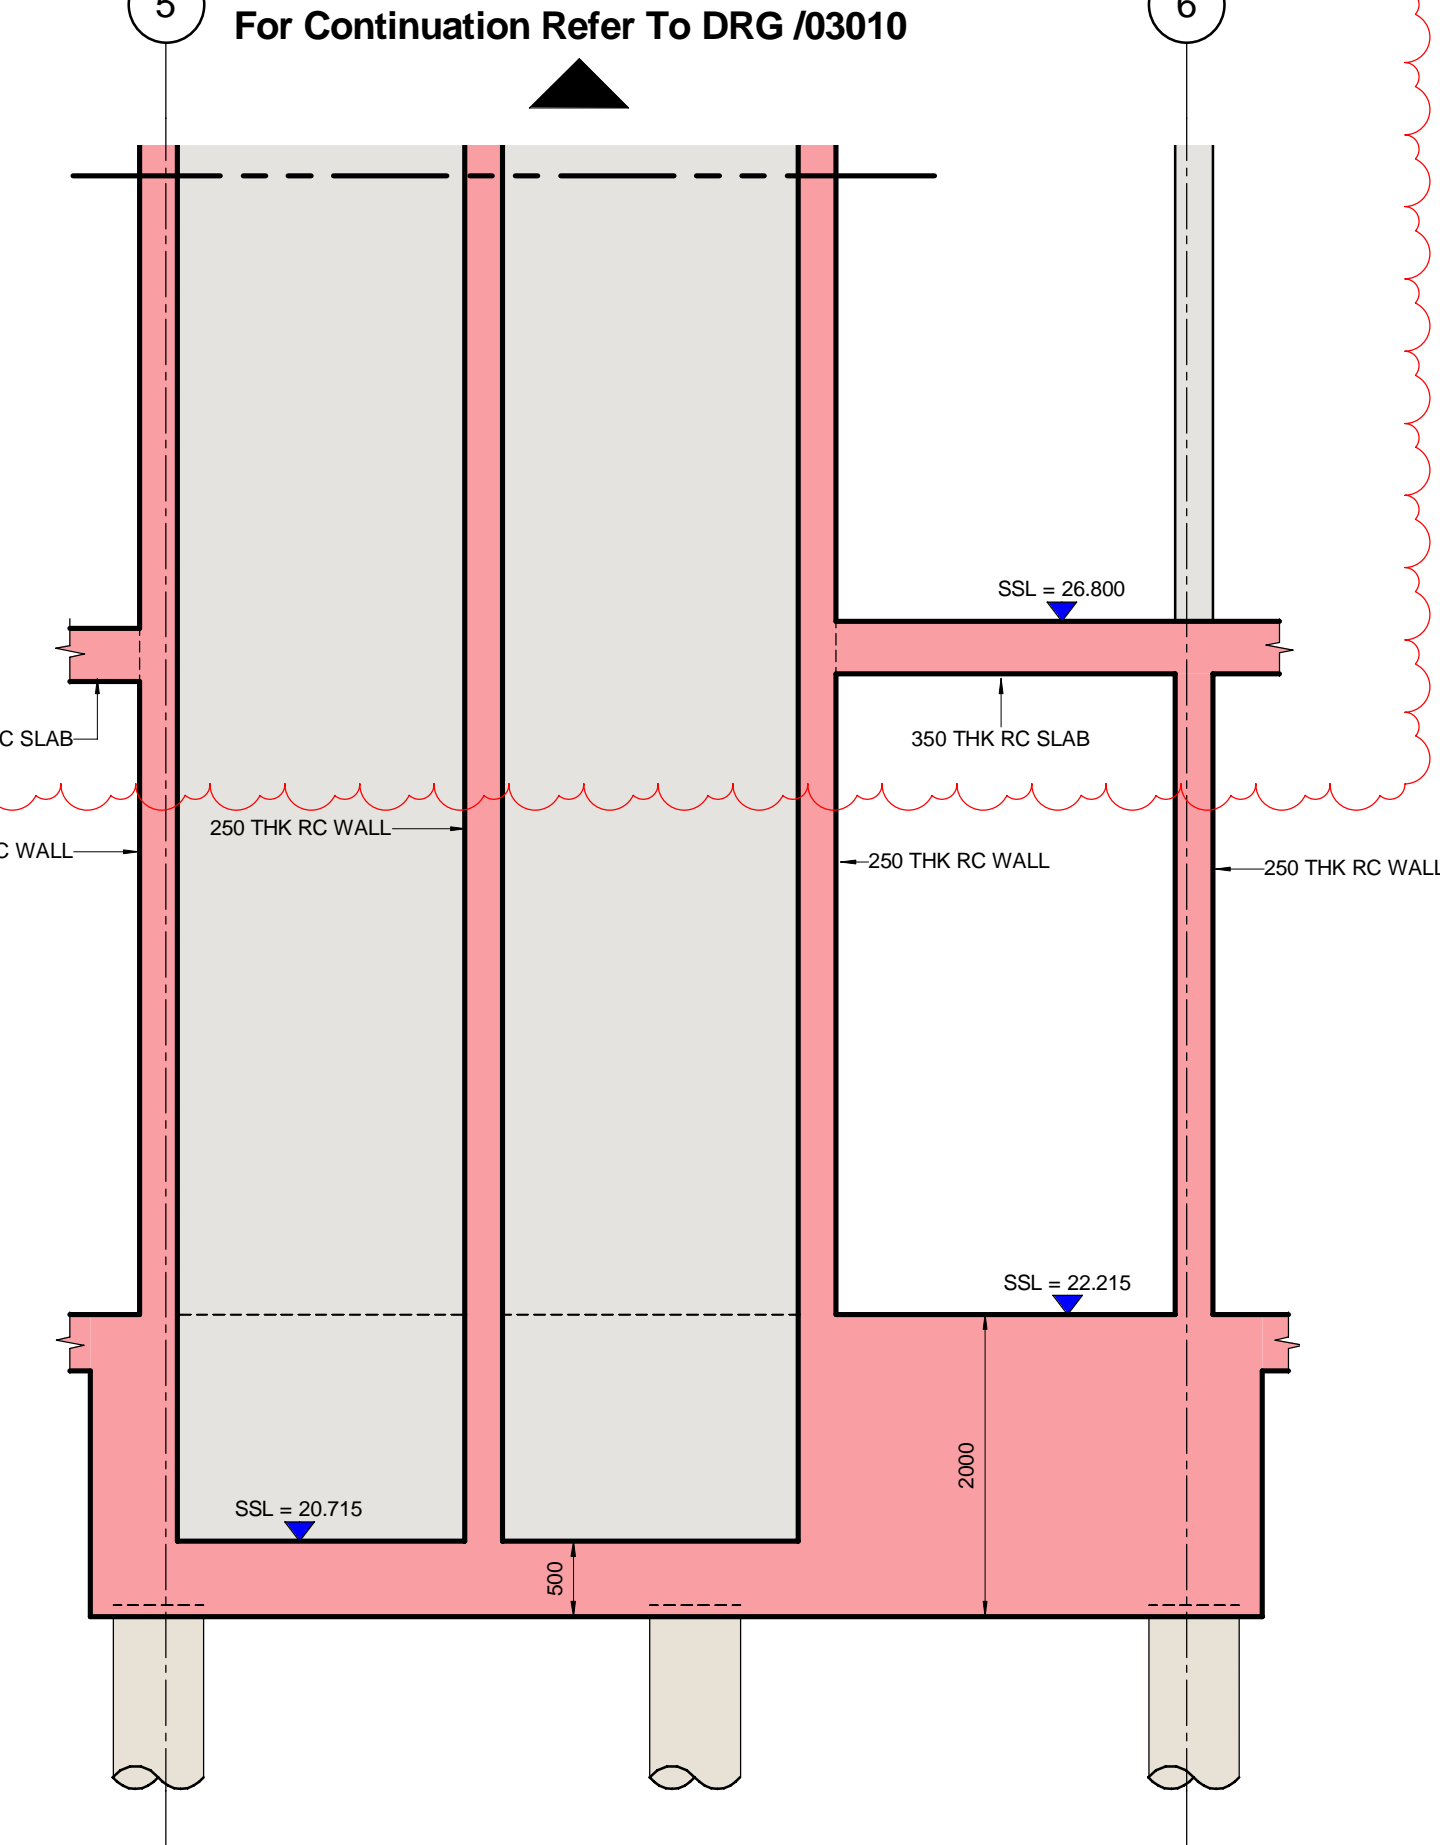


WALL L1-B - SUBSTRUCTURE
1:50

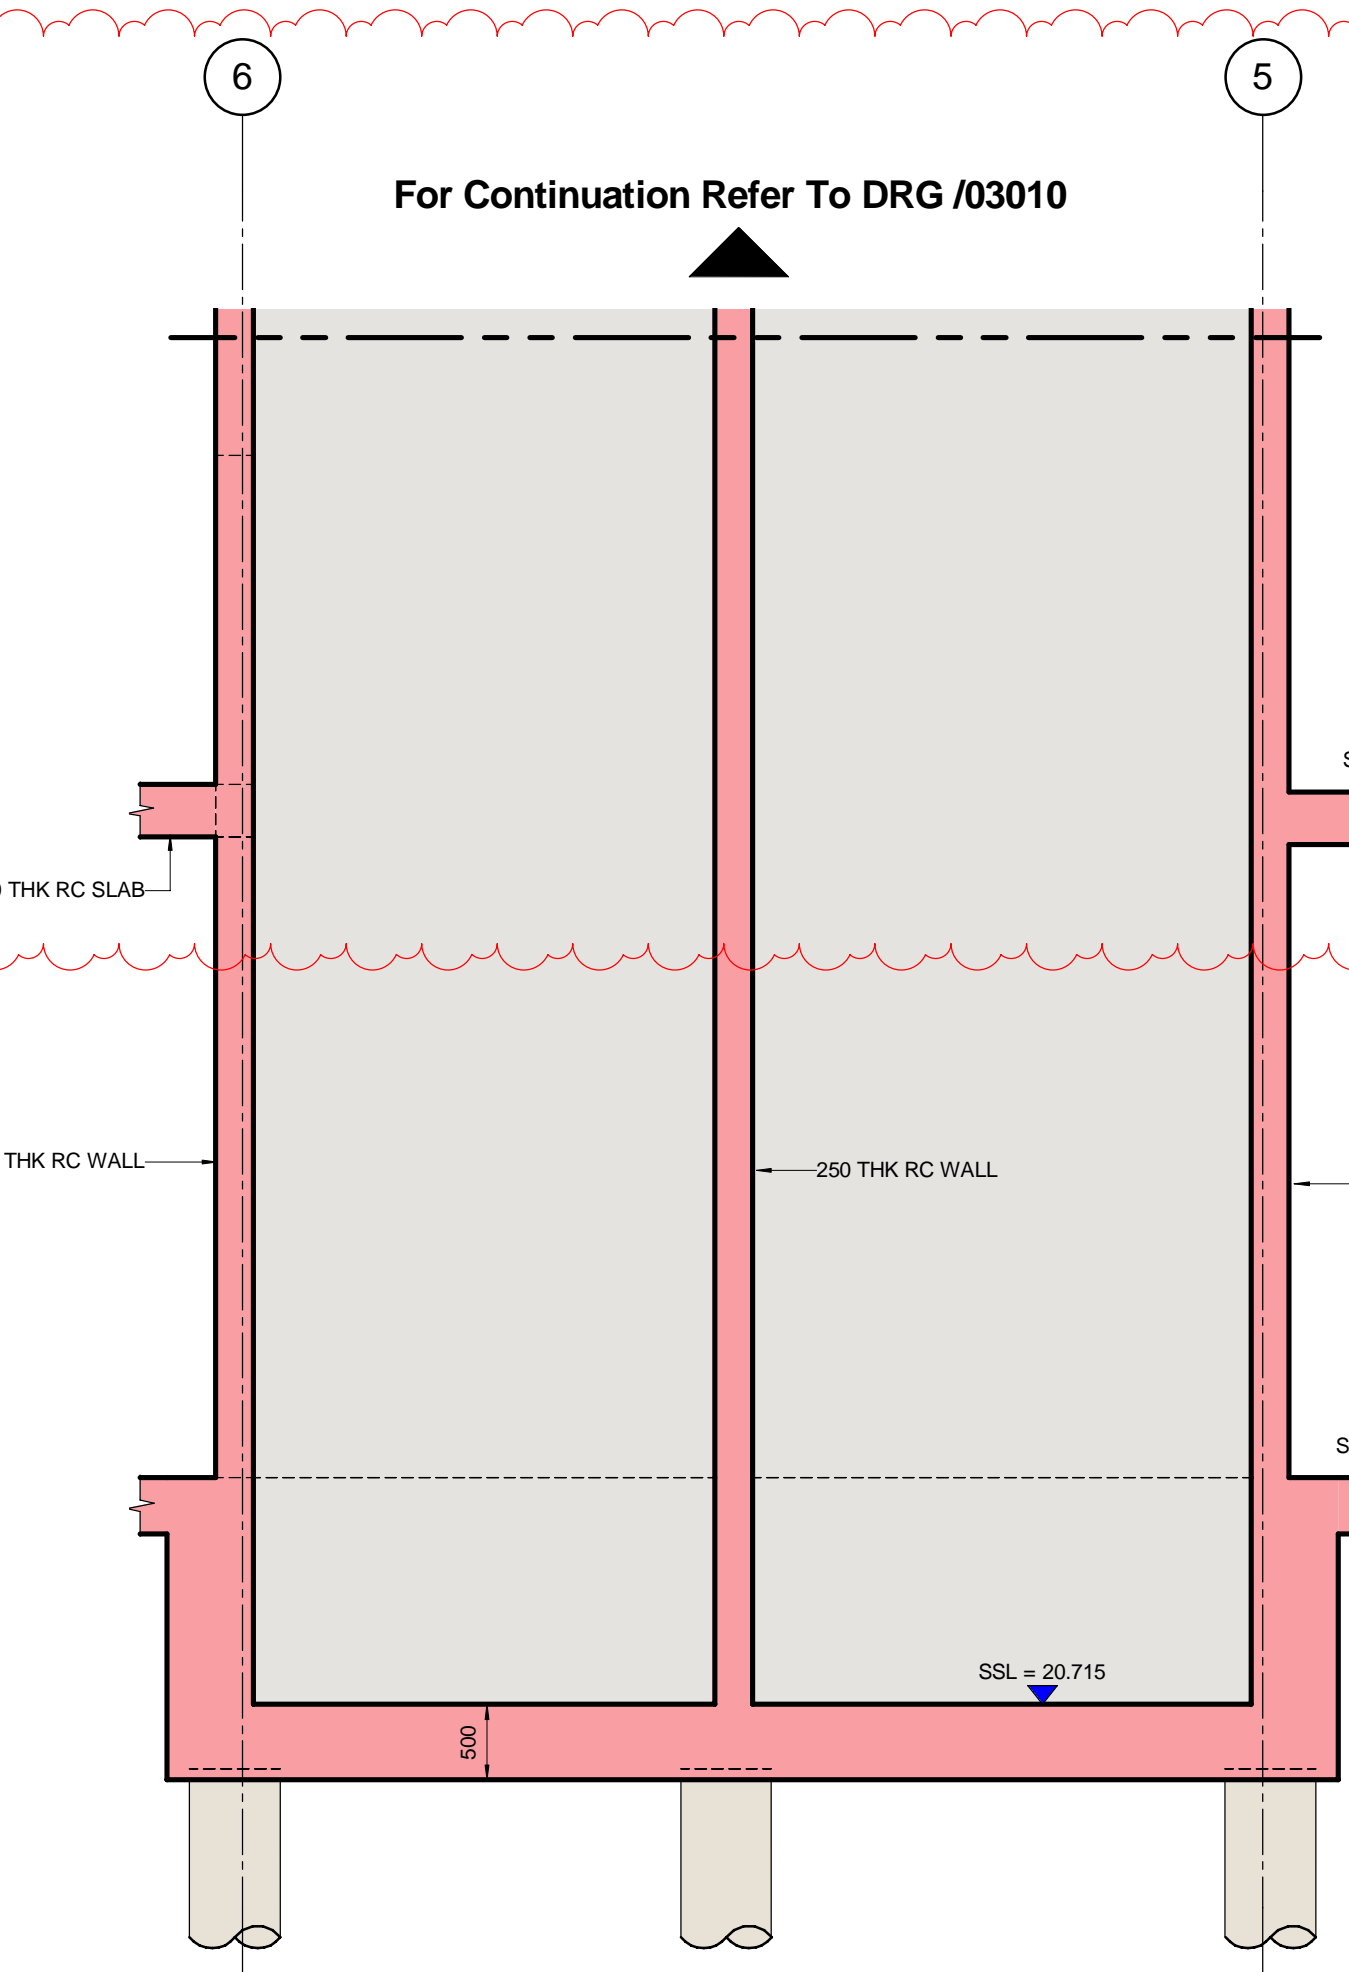


WALL L1-C - SUBSTRUCTURE
1:50

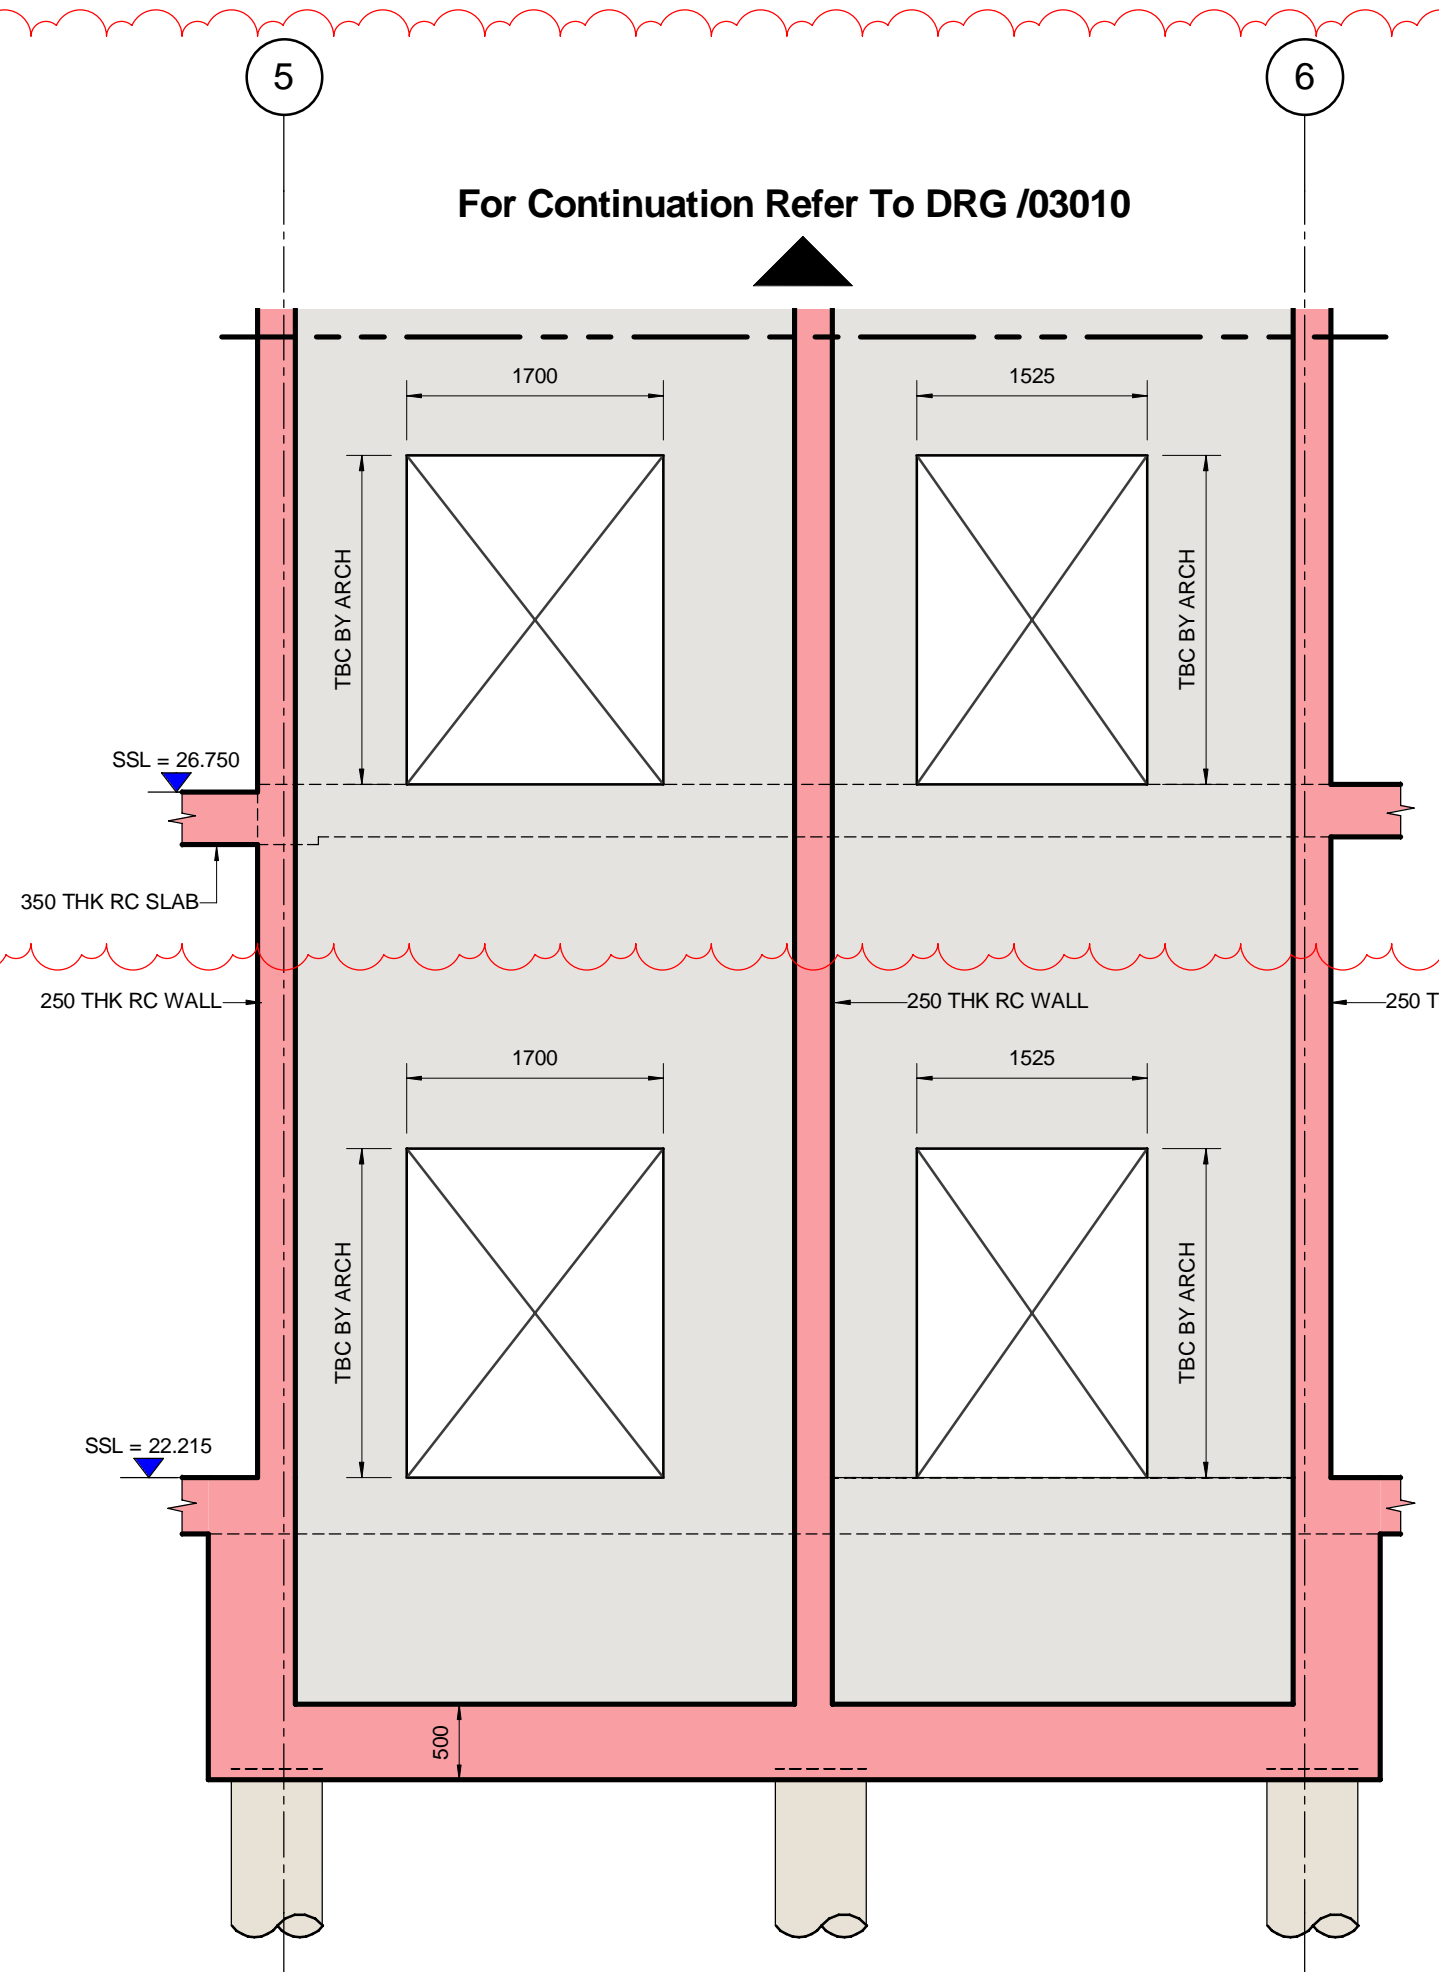


WALL L1-D - SUBSTRUCTURE
1:50

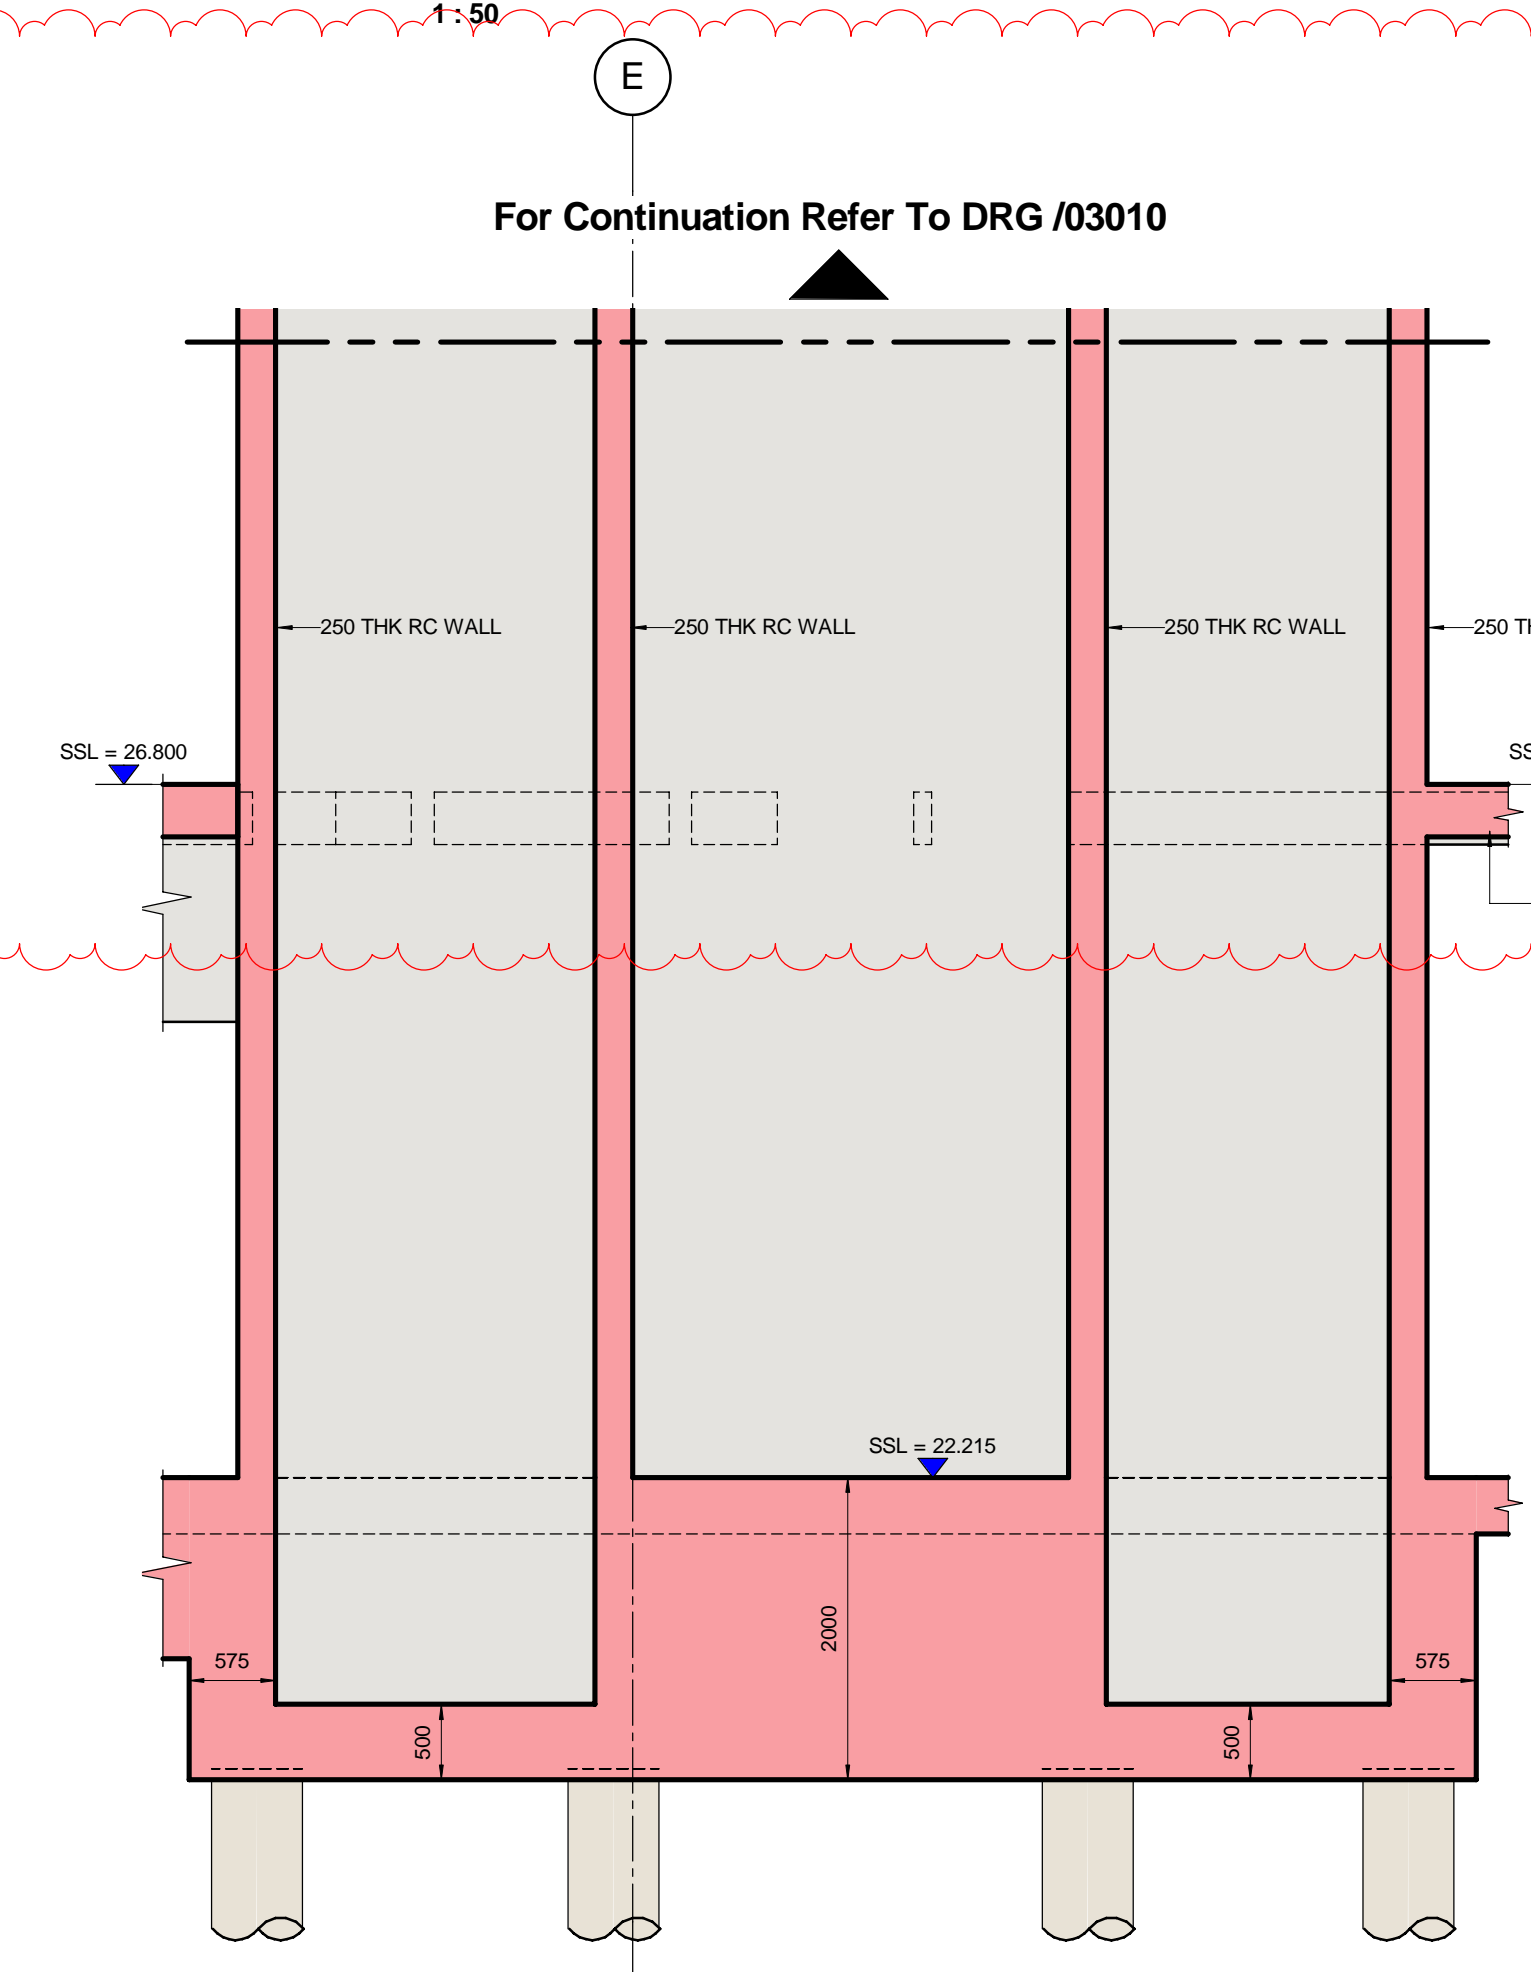


WALL L1-E - SUBSTRUCTURE
1:50

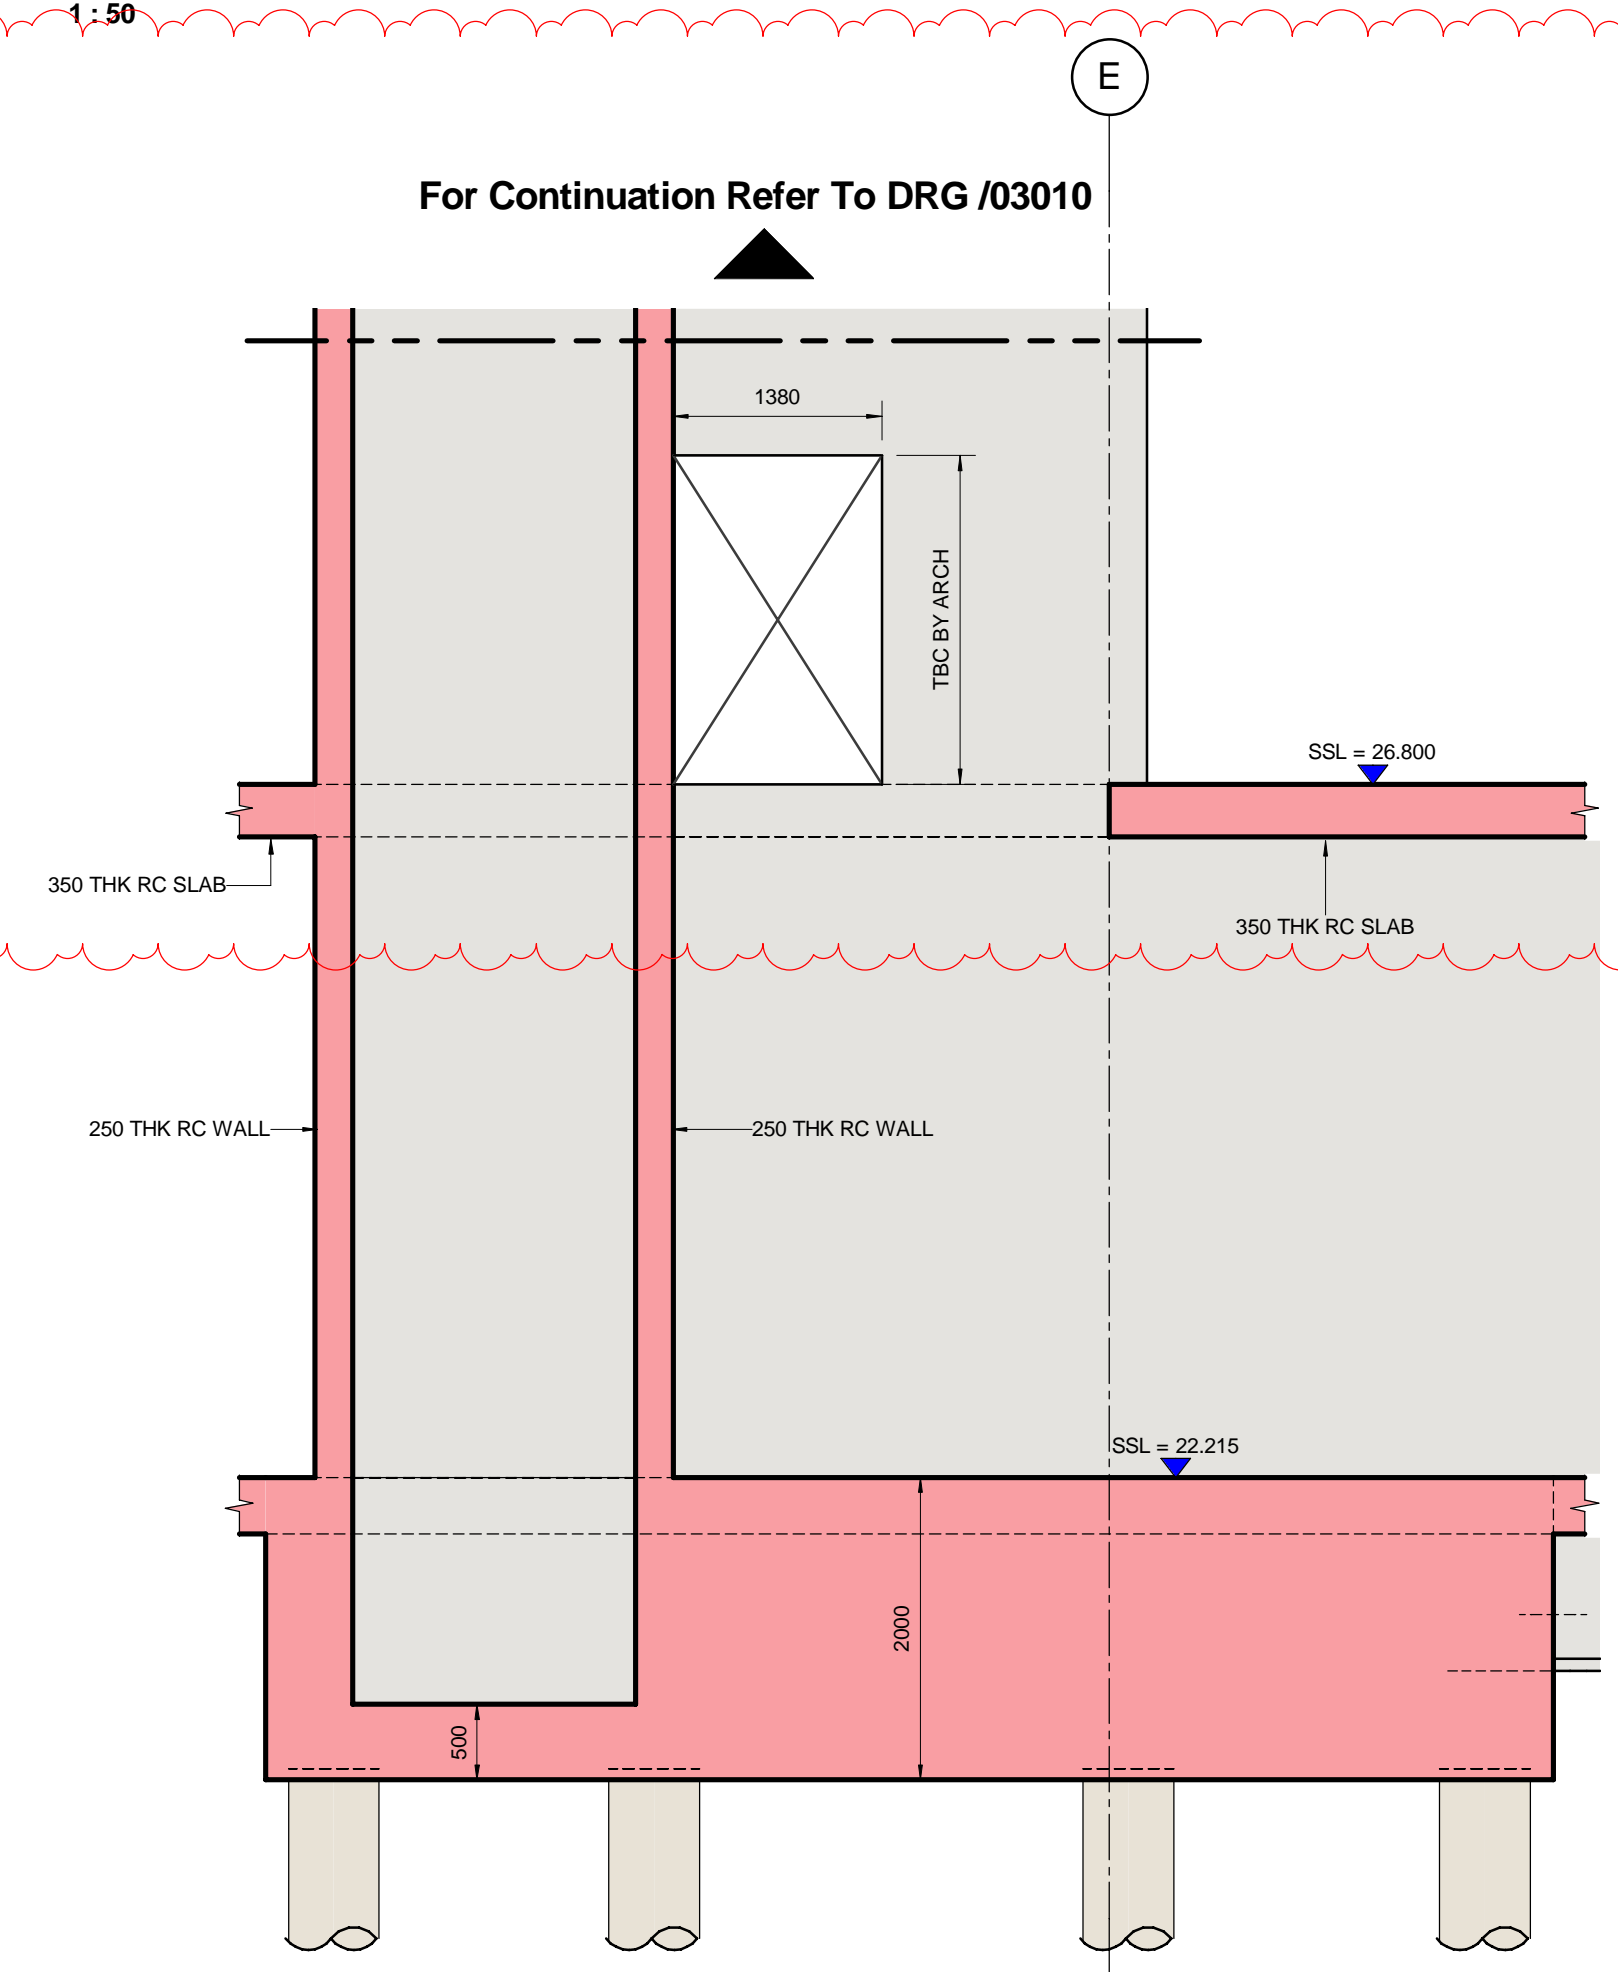


WALL L1-J - SUBSTRUCTURE
1:50

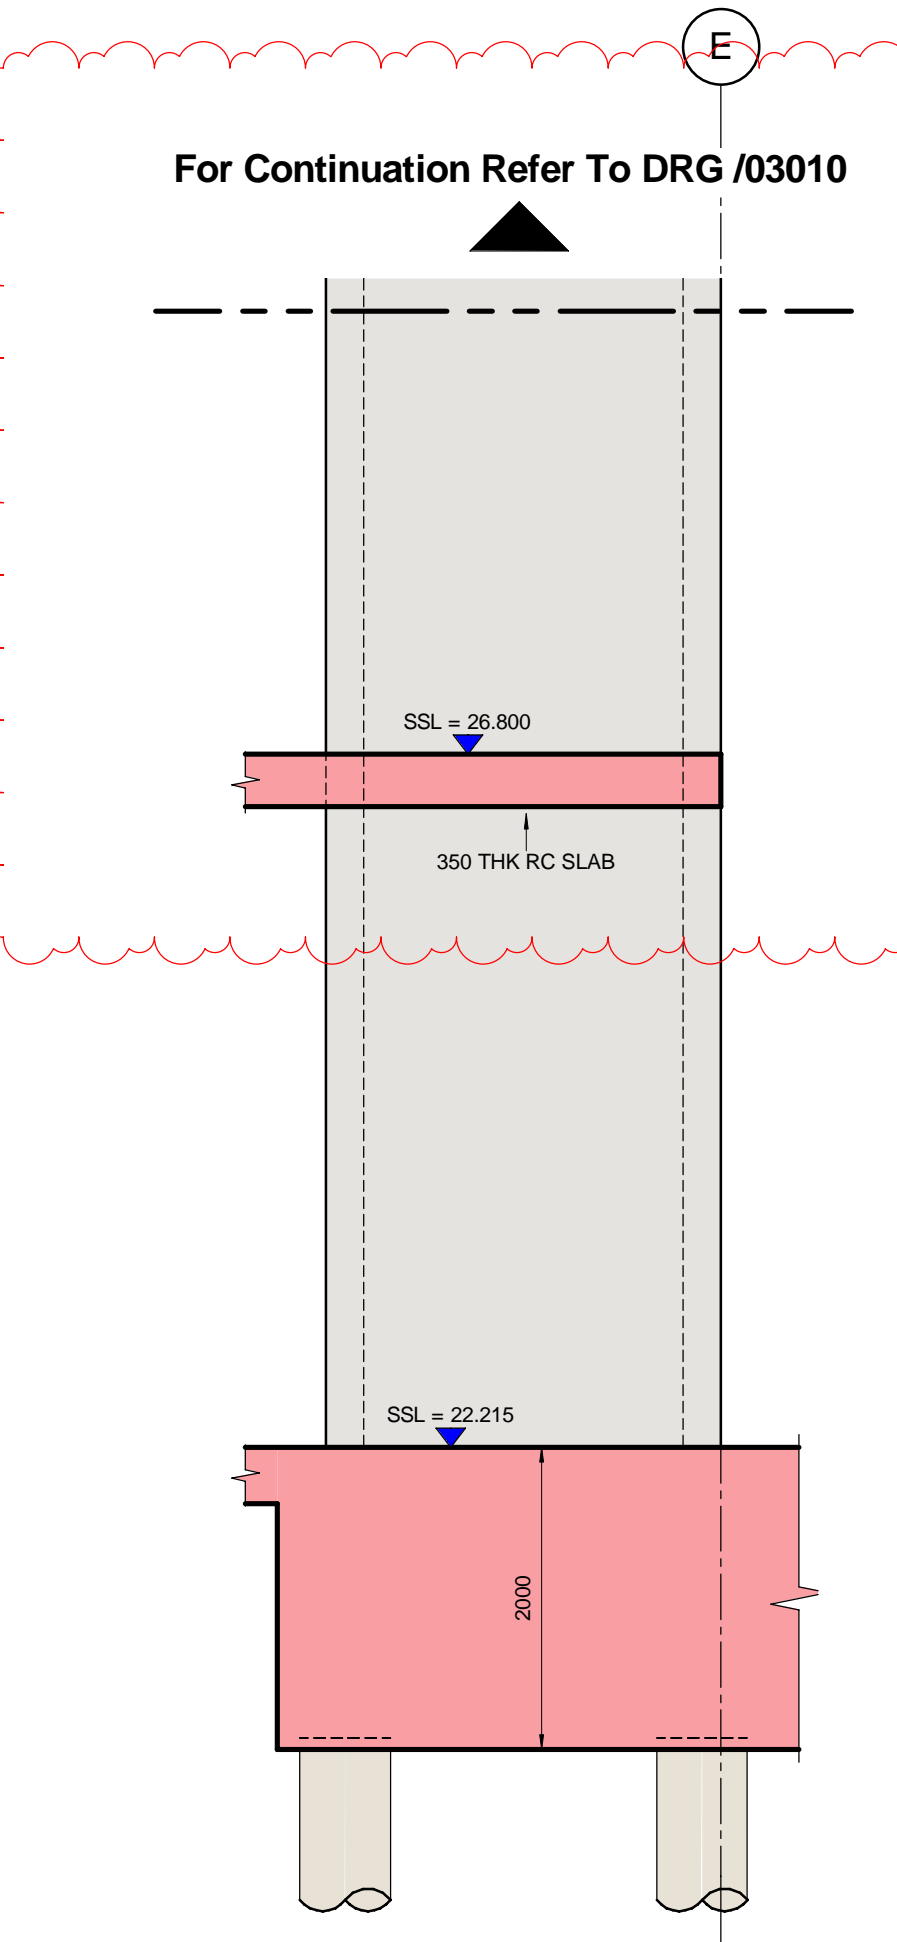

WALL L1-G - SUBSTRUCTURE
1:50

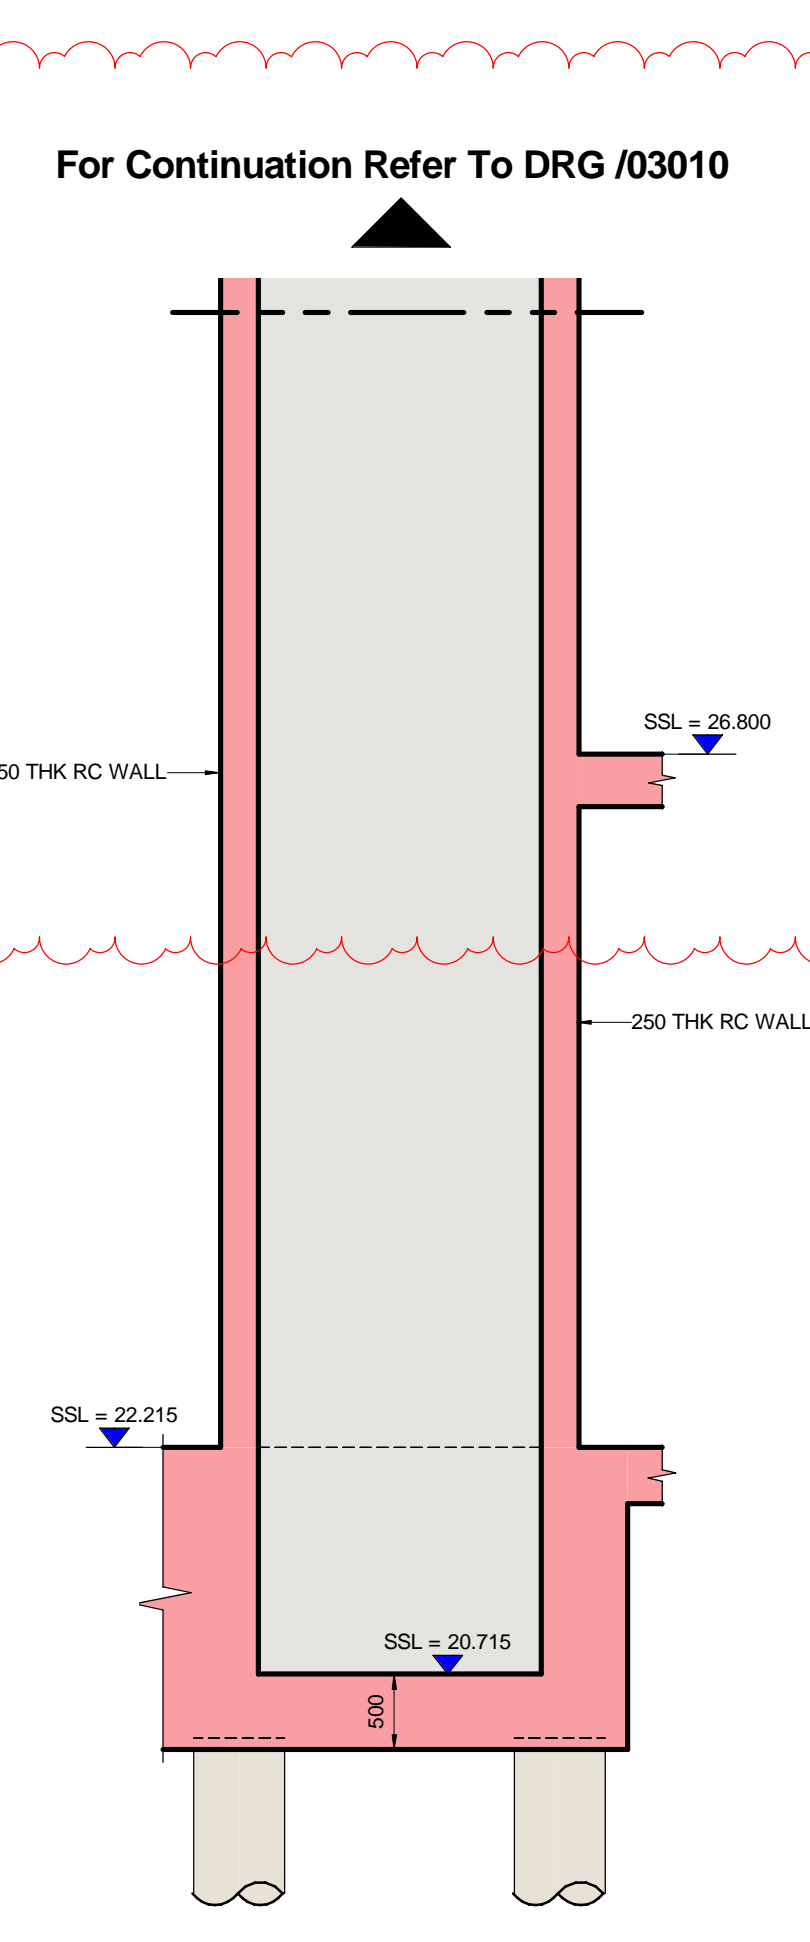

WALL L1-H - SUBSTRUCTURE
1:50

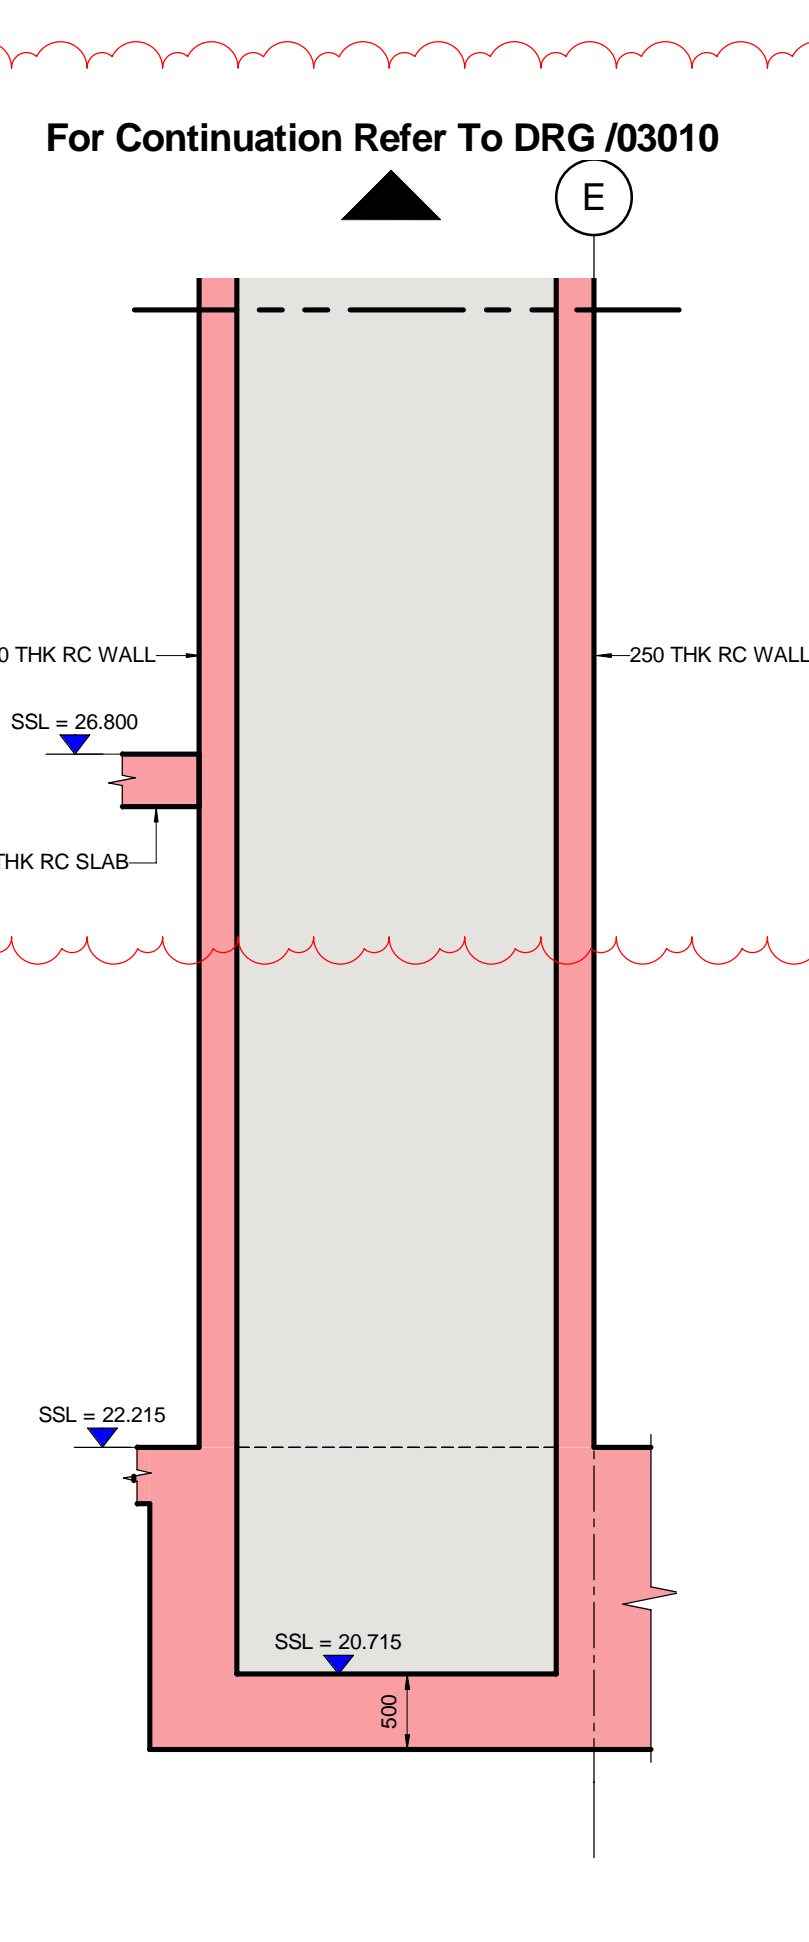

WALL L1-F - SUBSTRUCTURE
1:50

This drawing has been prepared for the use of AECOM's client. It may not be used, modified, reproduced or relied upon by third parties, except as agreed by AECOM, except as required by law. AECOM accepts no responsibility, and denies any liability whatsoever, to any party that uses or relies on this drawing without AECOM's express written consent. Do not scale this document. All measurements must be obtained from the stated dimensions only.