


THIRD FLOOR


SECOND FLOOR

FIRST FLOOR


GROUND FLOOR

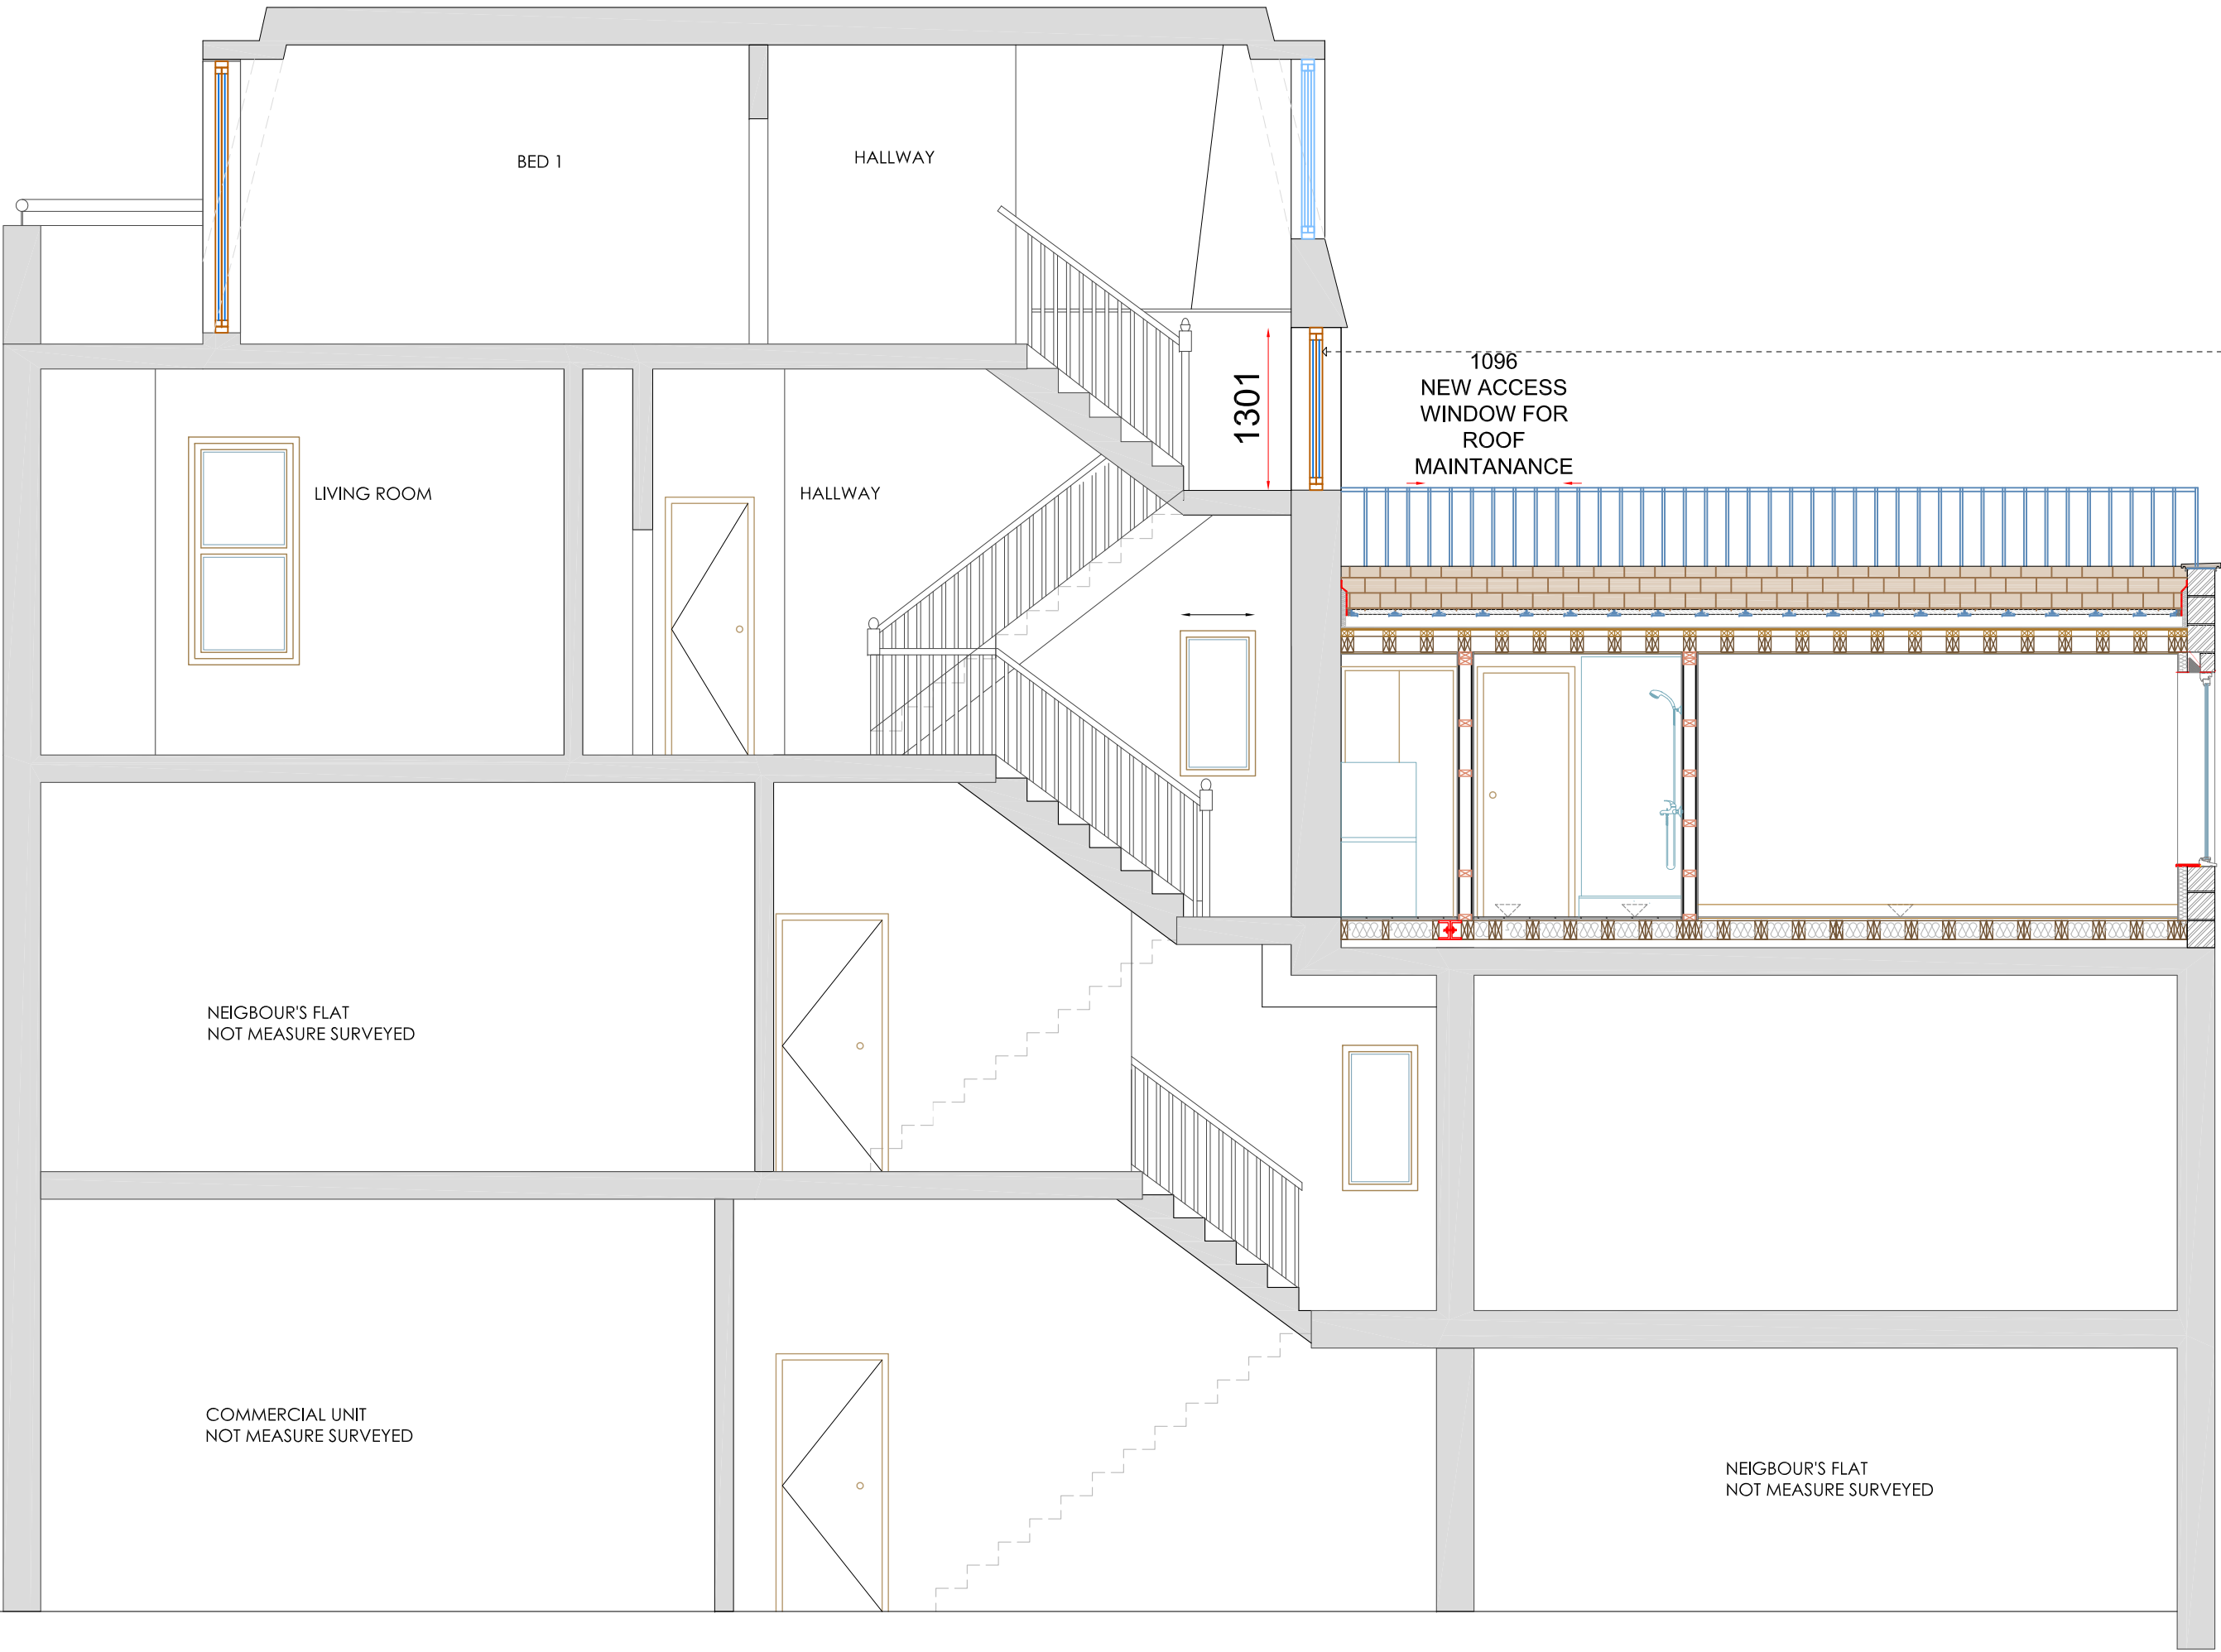


ELE EXISTING SECTION showing aproved railings
SCALE: A1 1:50 - A3 1:100

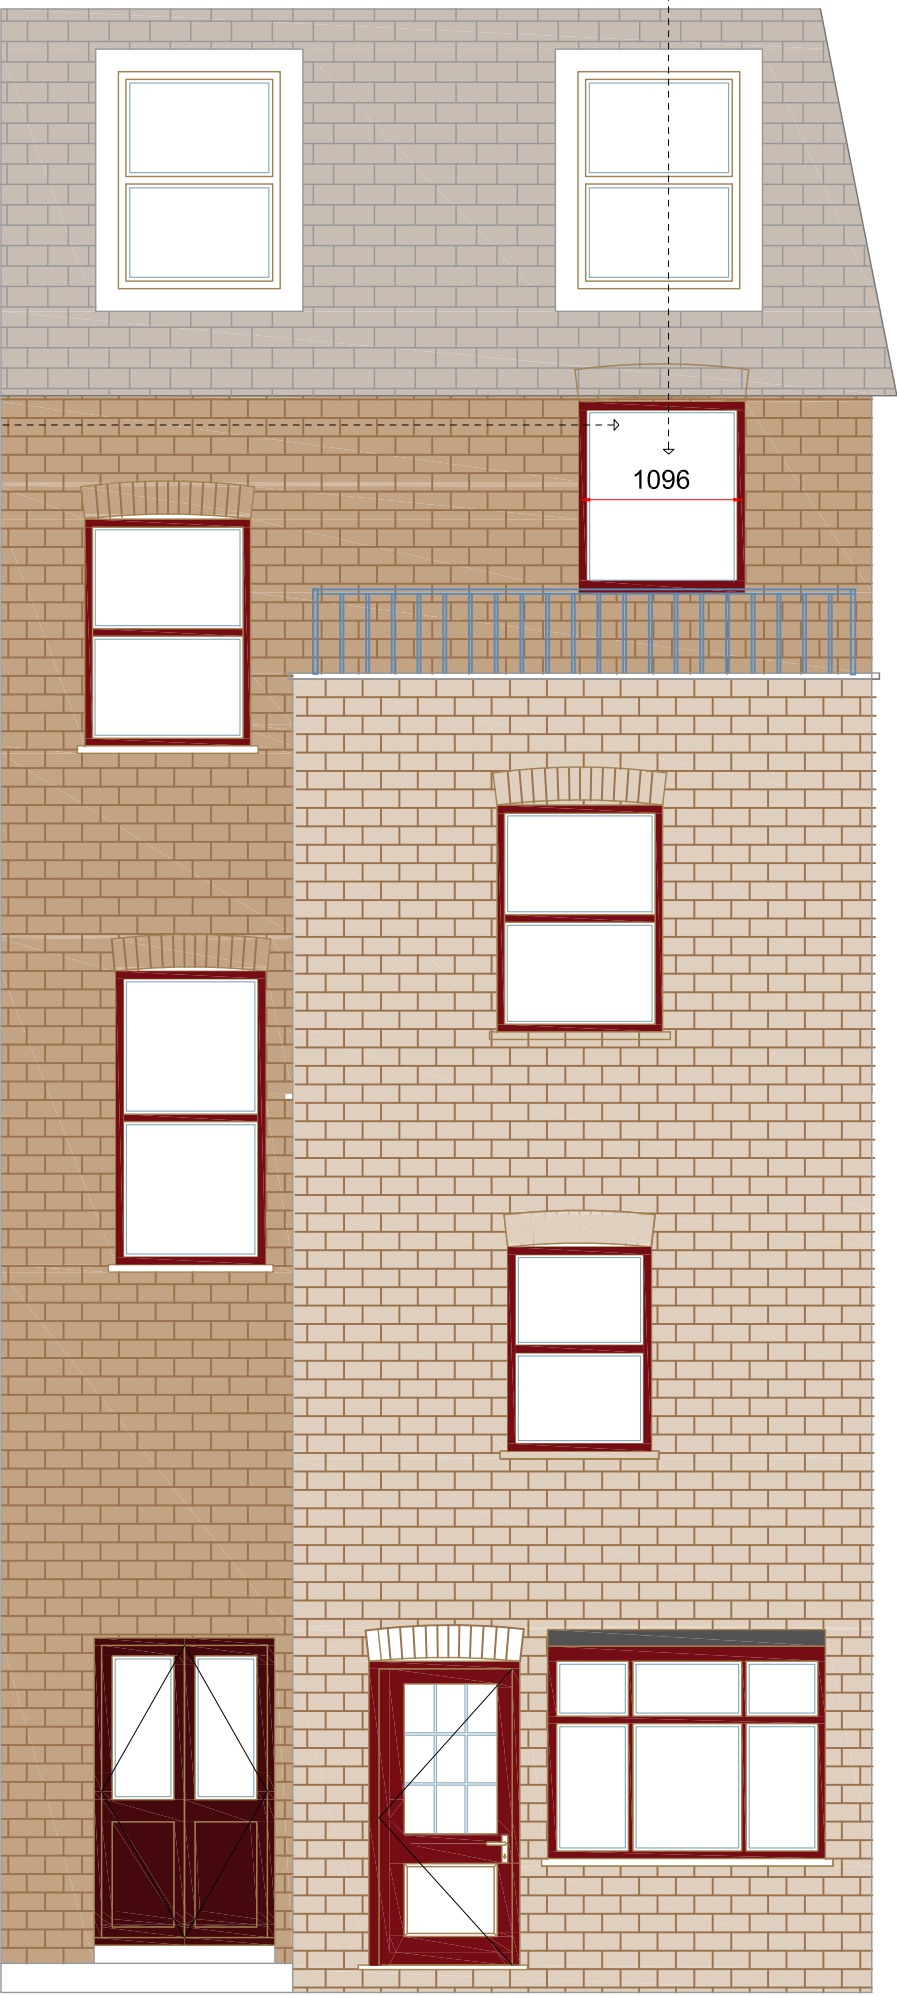

ELE PROPSED REAR ELEVATION showing aproved railings
SCALE: A1 1:50 - A3 1:100

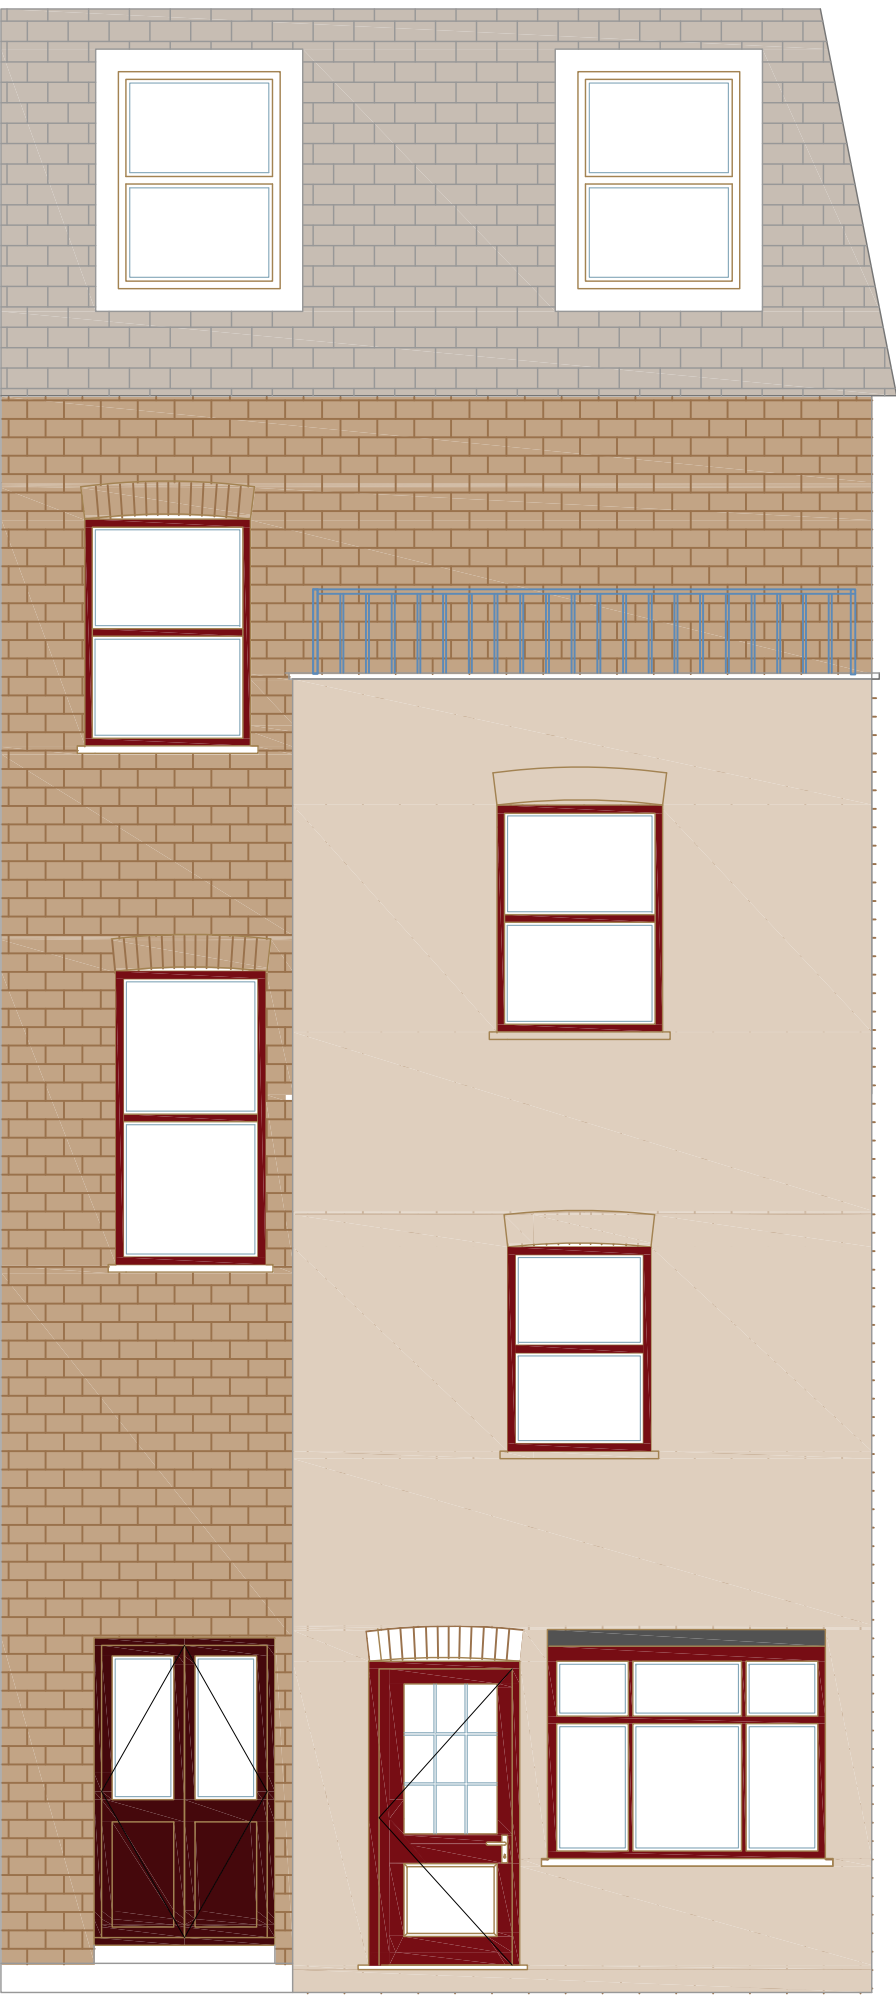

ELE EXISTING REAR ELEVATION showing aproved railings
SCALE: A1 1:50 - A3 1:100

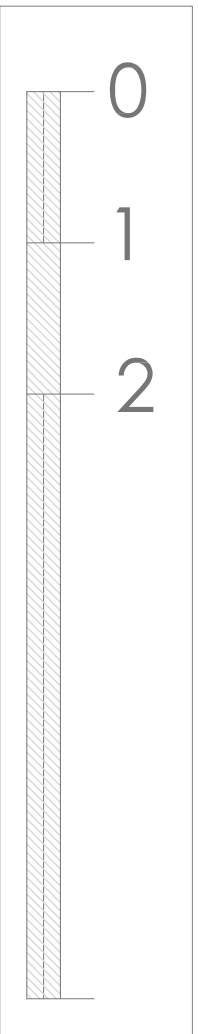

NO	DATE

PERCEPTIONS
ARCHITECTURAL
AND DESIGN SERVICES
telephone
+44(0)208201 9818
Cell phone
+44(0)7950403547



FULL PLANNING APPLICATION

CLIENT: MR AND MRS CAMPBELL
JOB: 94B FORTUNE GREEN ROAD

DRAWING:
EXISTING AND PROPOSED
REAR ELE - EXISTING SEC

DRAW NO	SCALE	DATE
423 - 20	A3 1:100	APRIL 2021
STATUS	ISSUED TO	DATE