



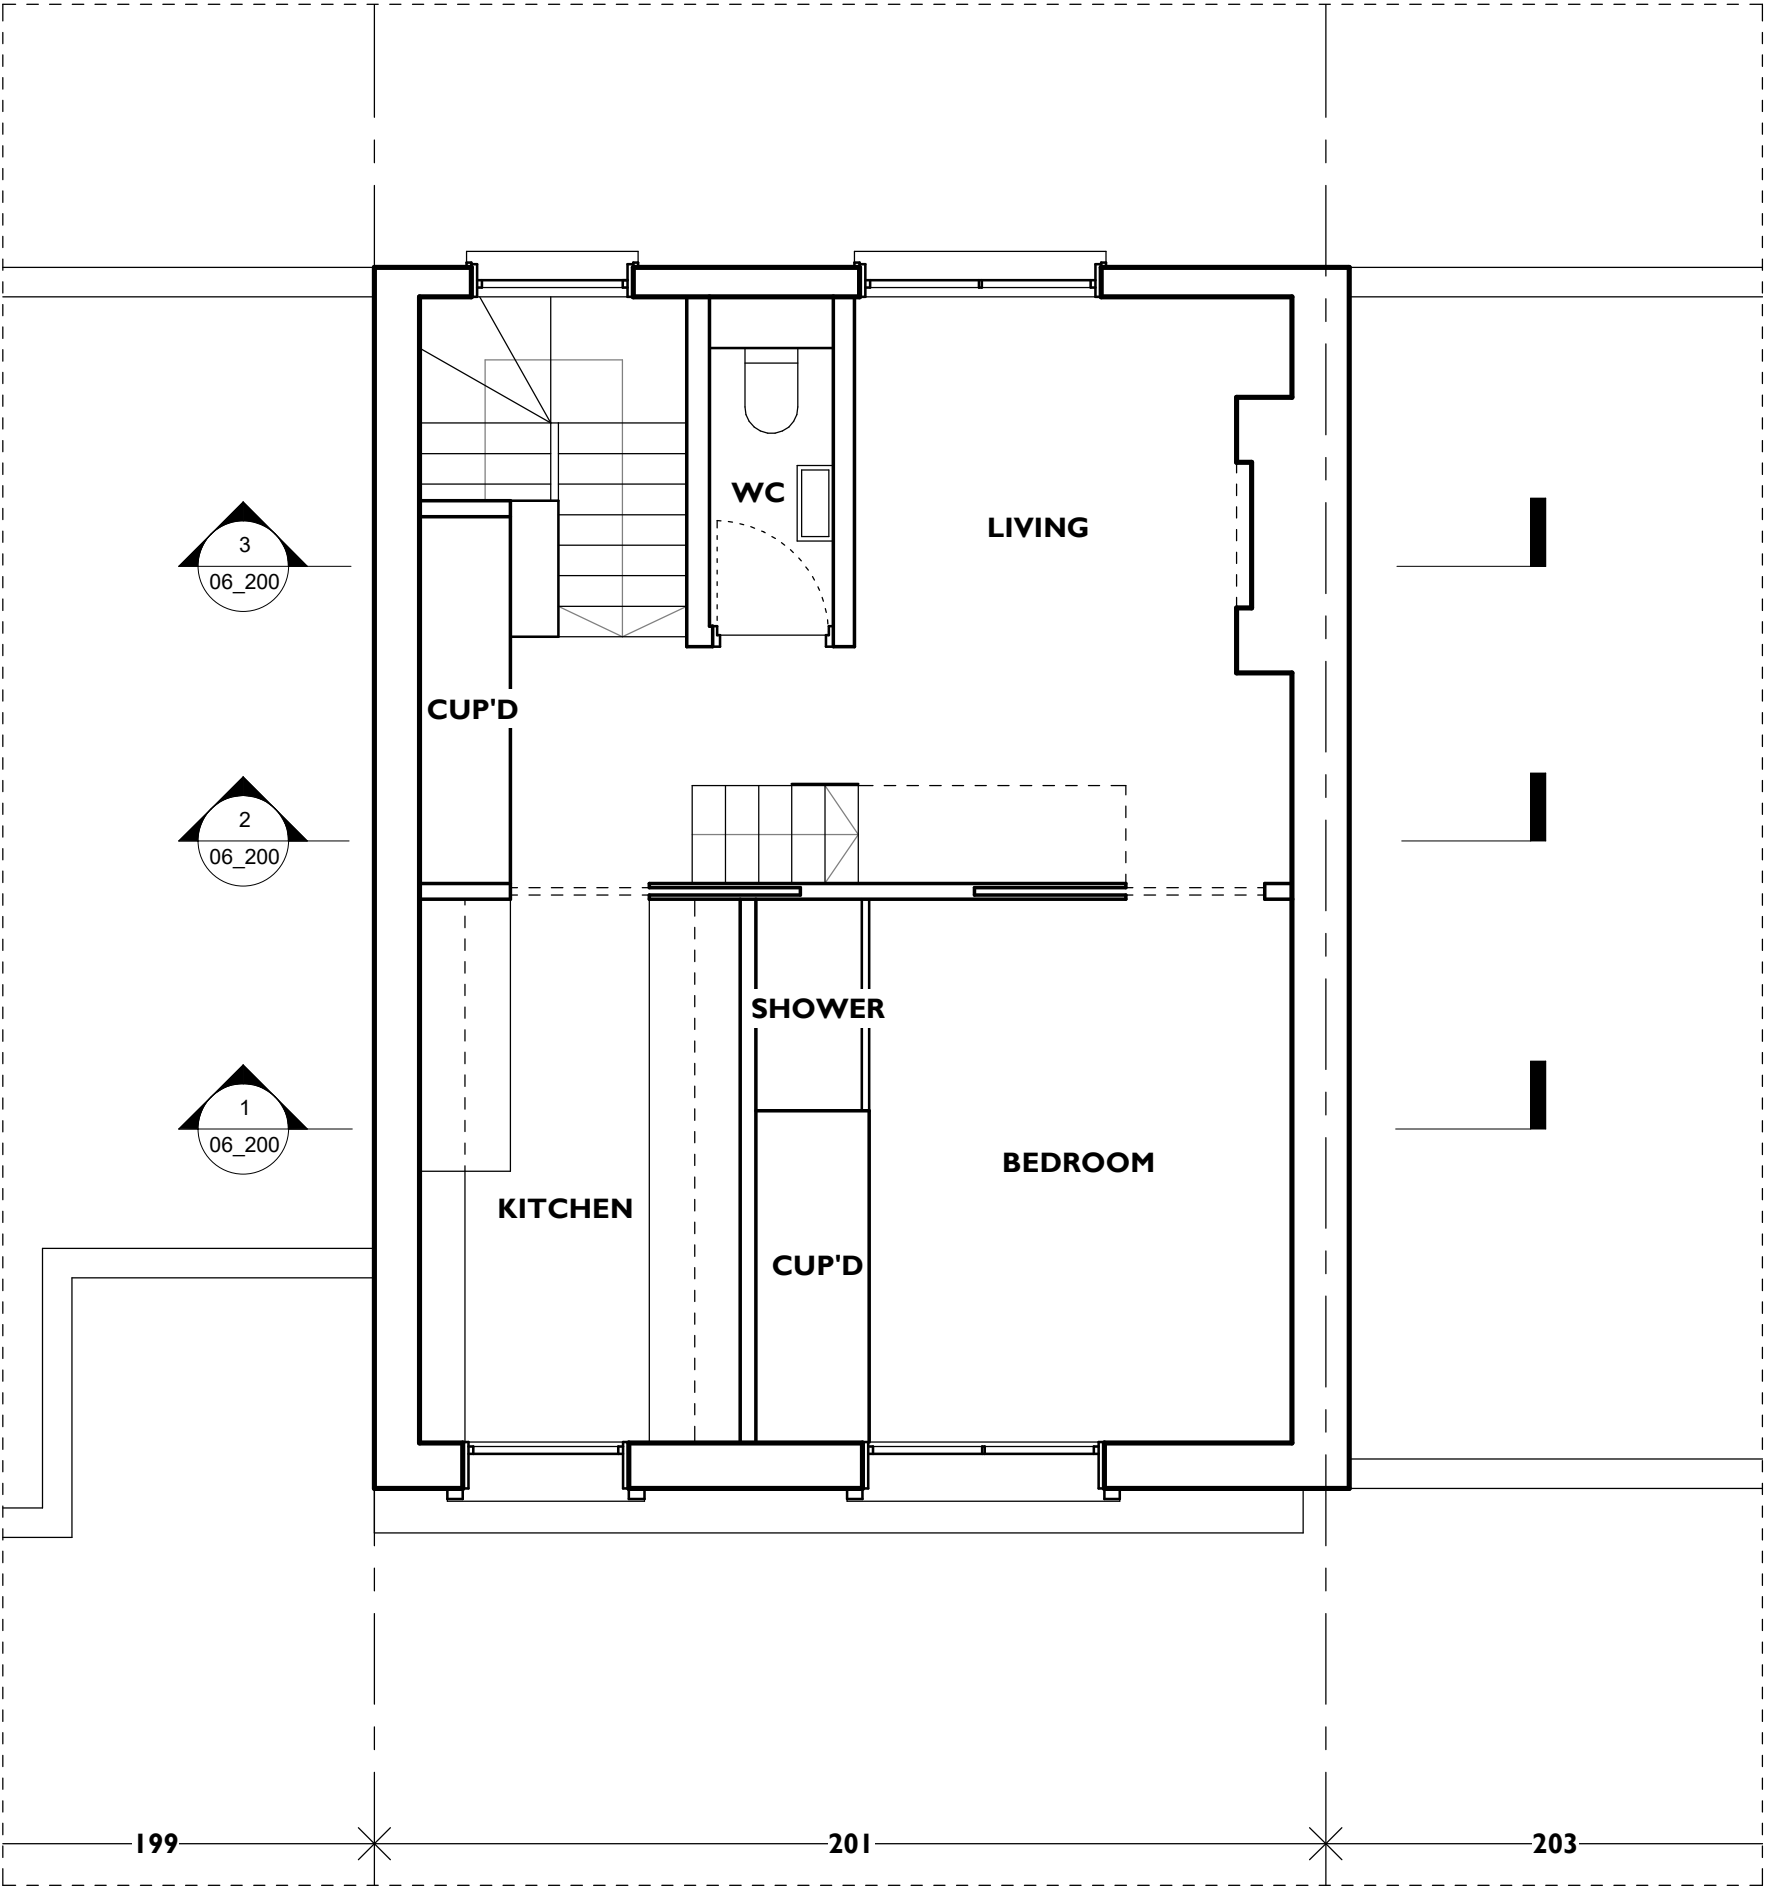

1 PROPOSED LEVEL 1 PLAN
1 : 50

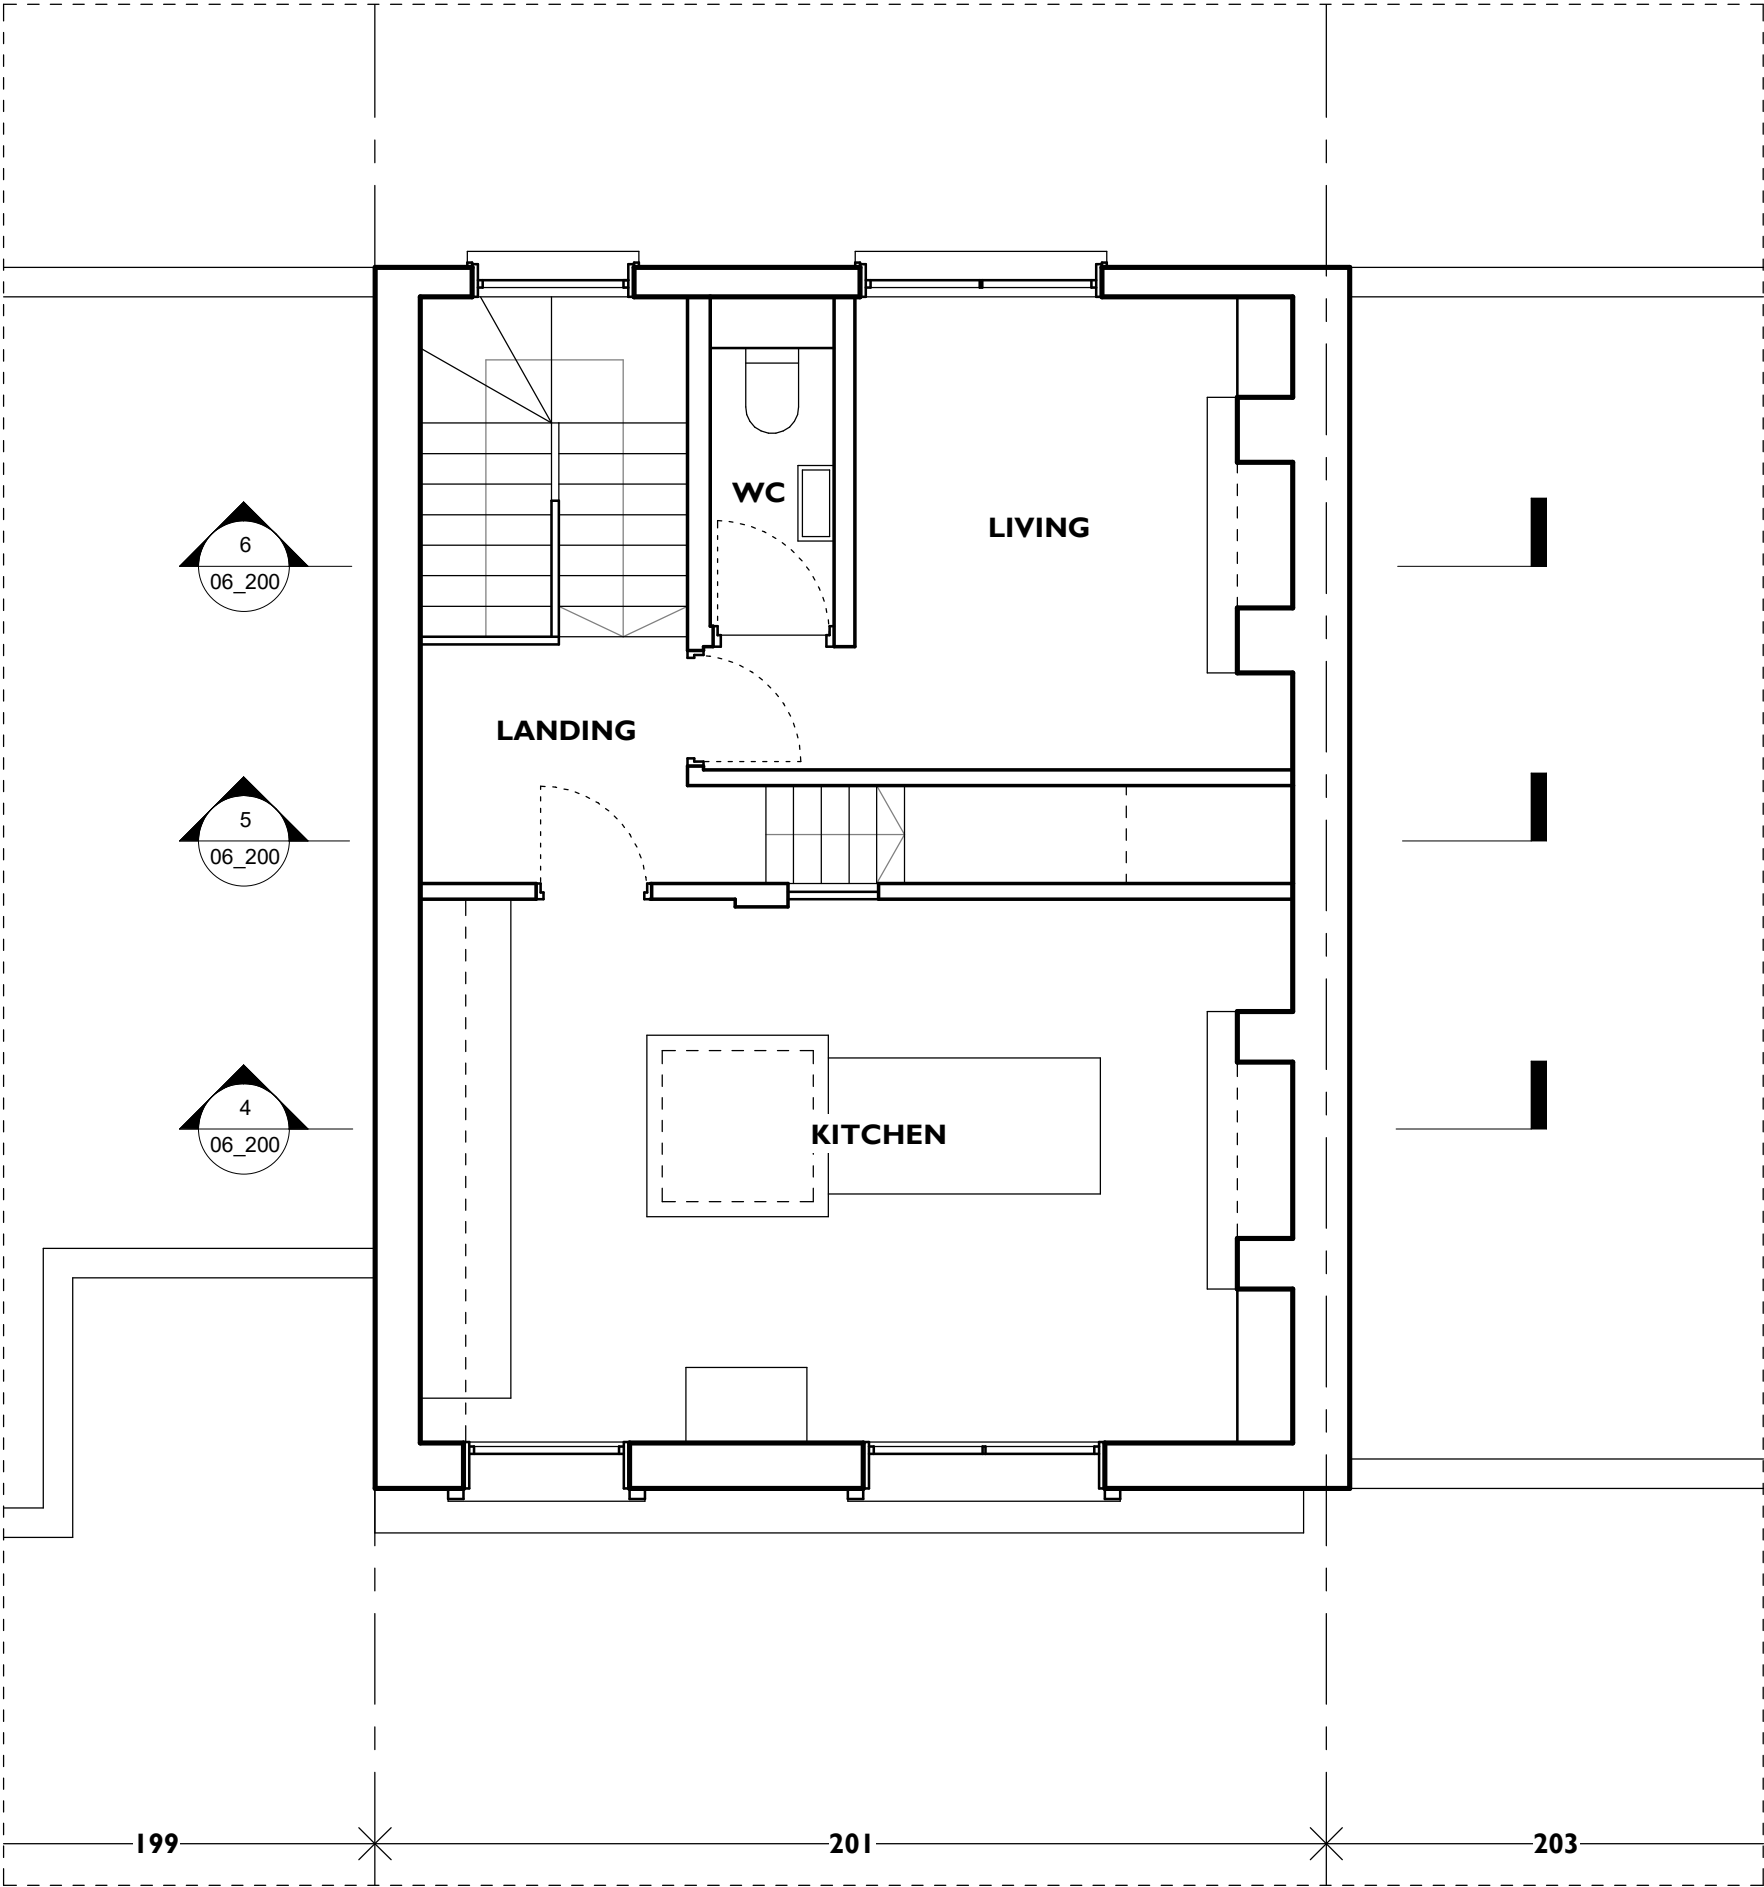

2 EXISTING LEVEL 1 PLAN
1 : 50

Rev	Description	Date
1	For information	01.03.21
2	Planning Application	JULY 2021

CODE	SUITABILITY DESCRIPTION
STATUS	PURPOSE OF ISSUE

LSD architects
lsdarchitects.co.uk

RIBA
Chartered Practice

PROJECT

Royal College Street

TITLE

LEVEL 01 - GA PLAN

CLIENT

Mr S. Blackwell

DRAWN BY SD	CHECKED BY	DATE 01/07/21
SCALE (@ A1) 1 : 50	PROJECT NUMBER 1801	
DRAWING NUMBER 06_101	REV 2	