




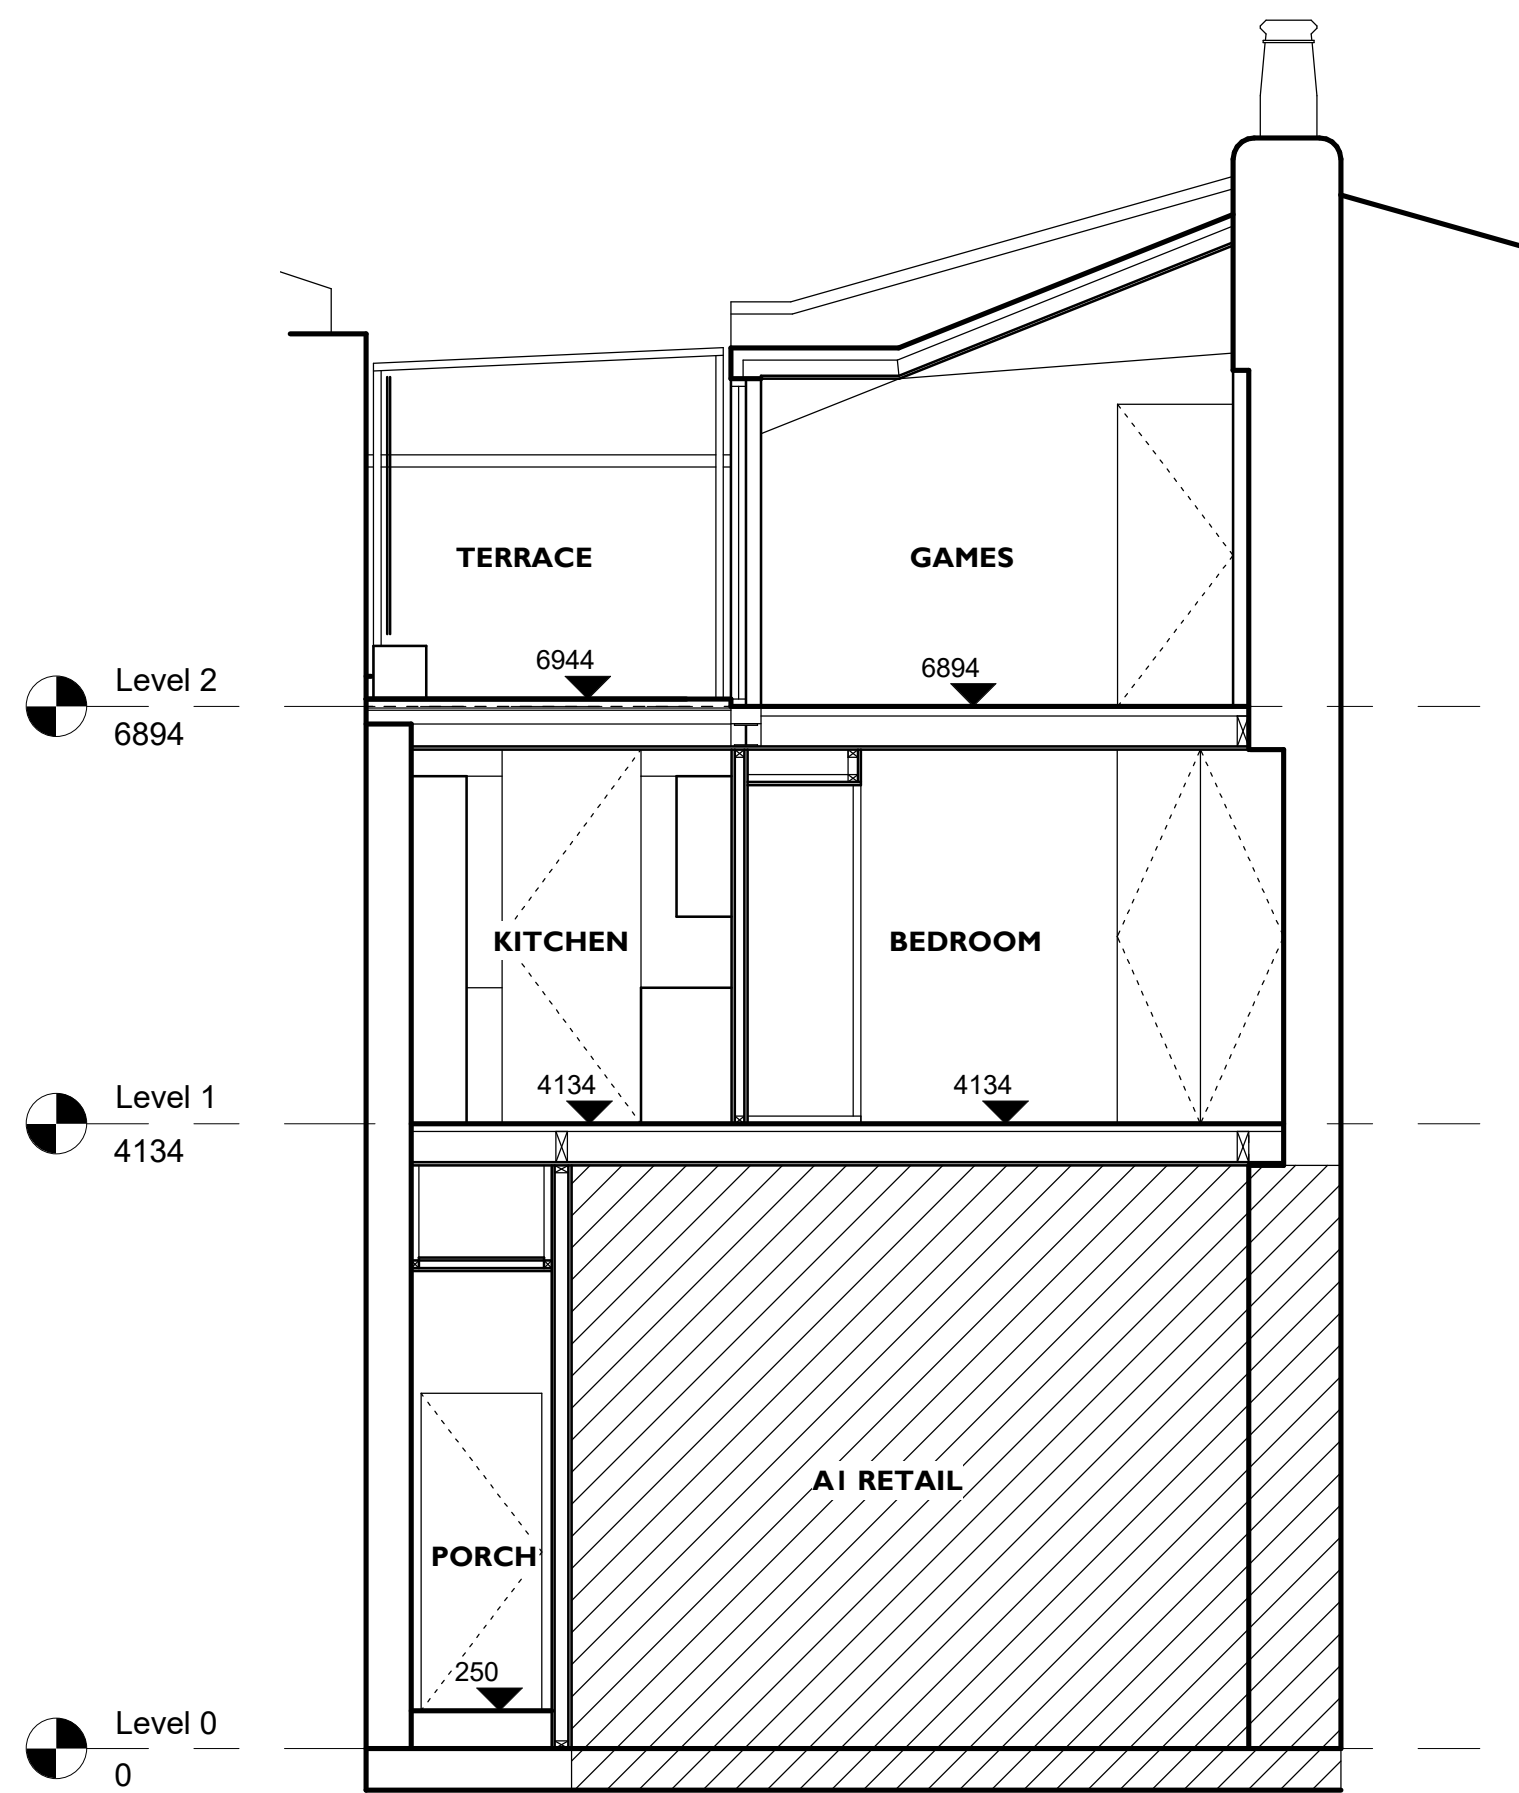


1 PROPOSED SECTION 1
1 : 50

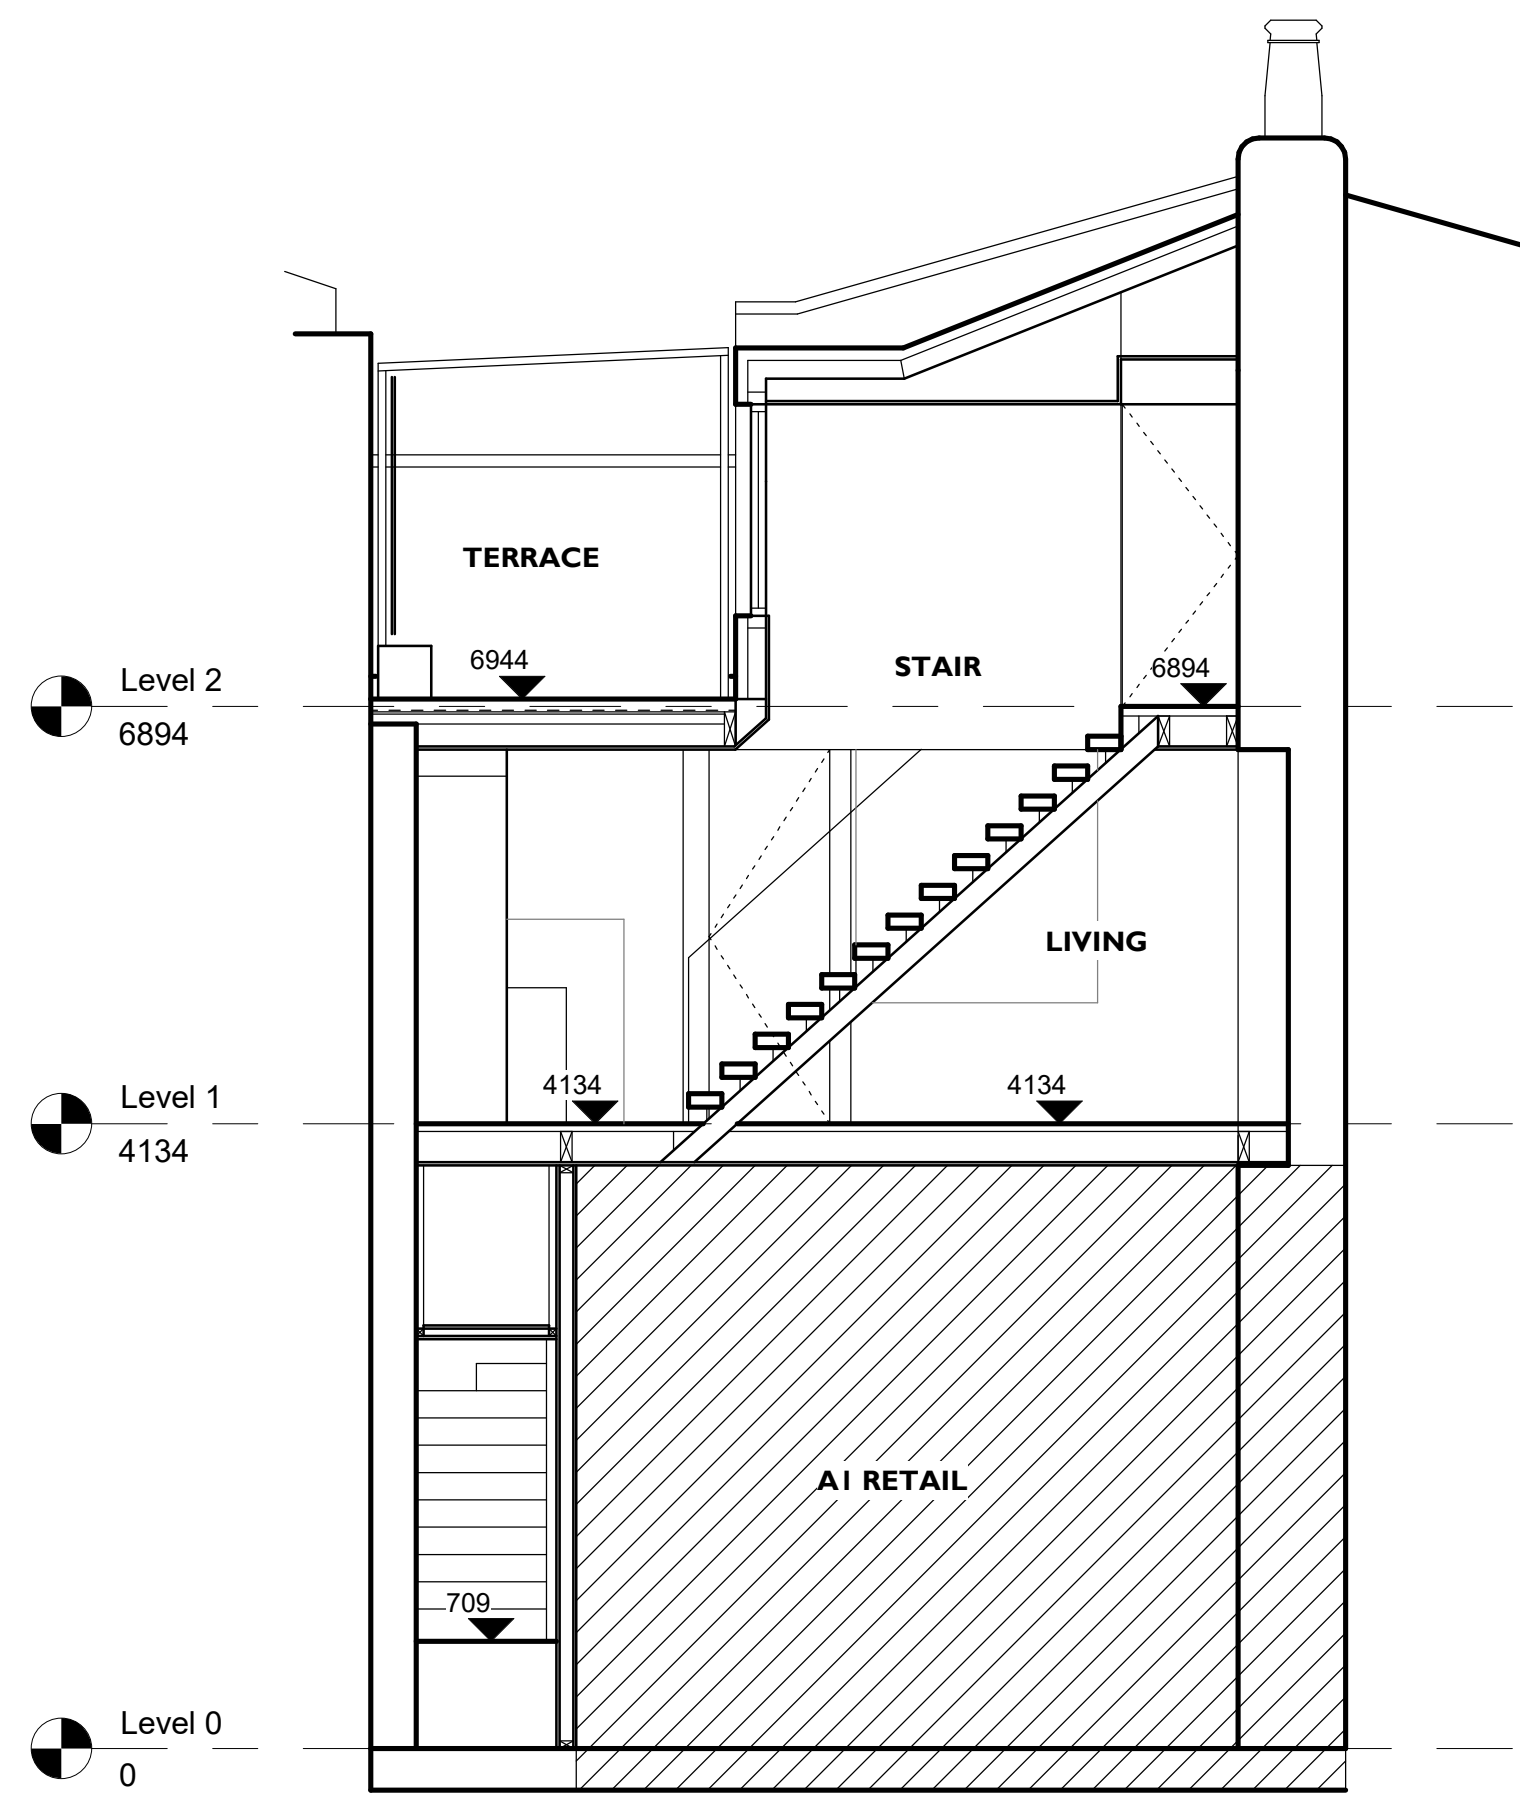


2 PROPOSED SECTION 2
1 : 50

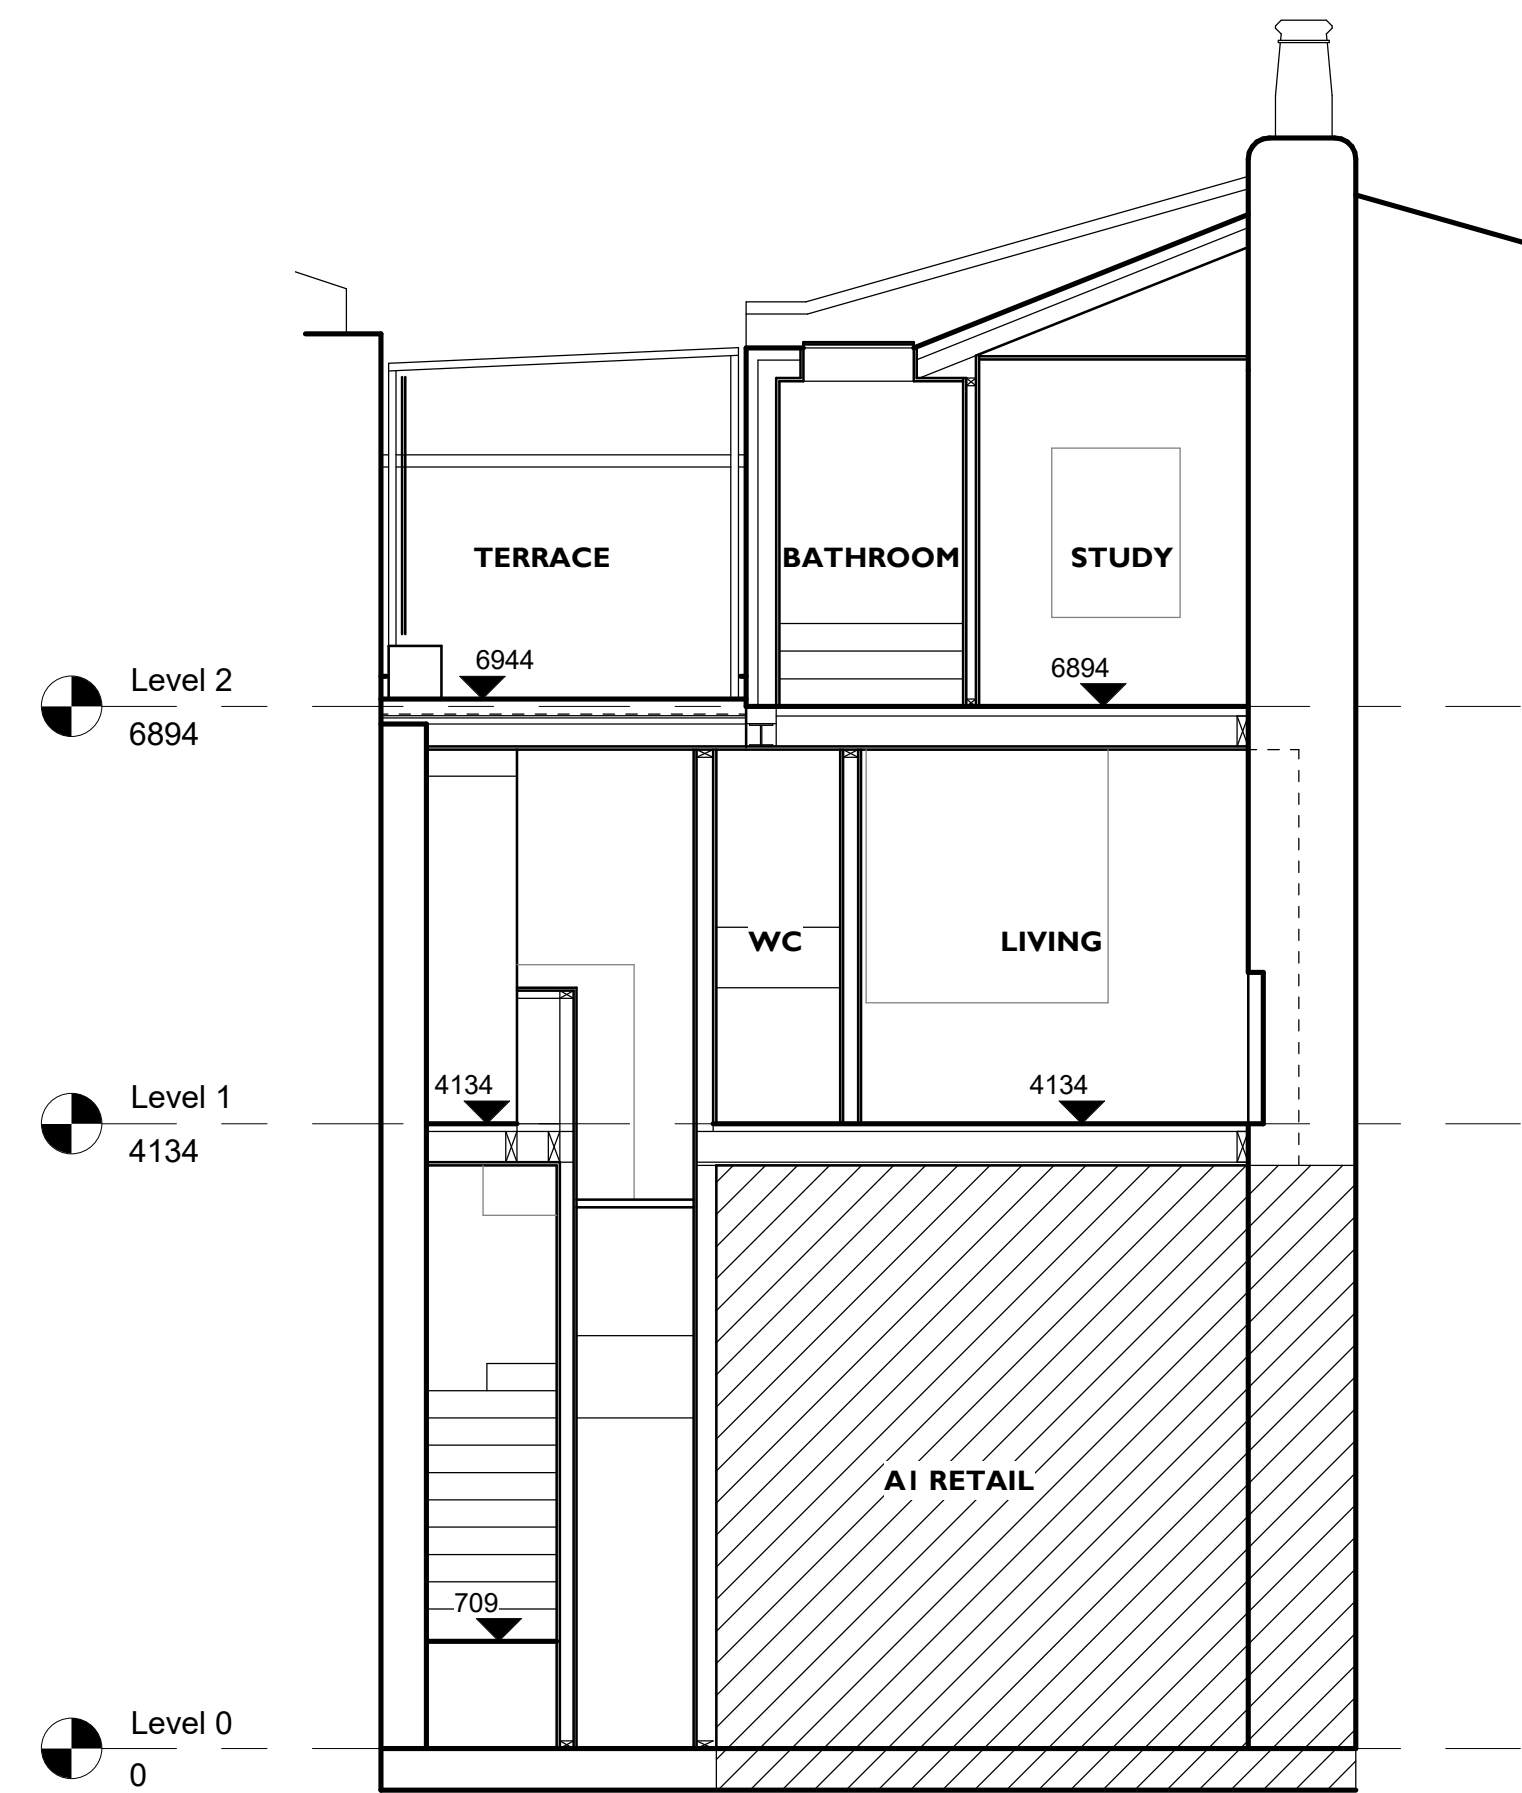


3 PROPOSED SECTION 3
1 : 50

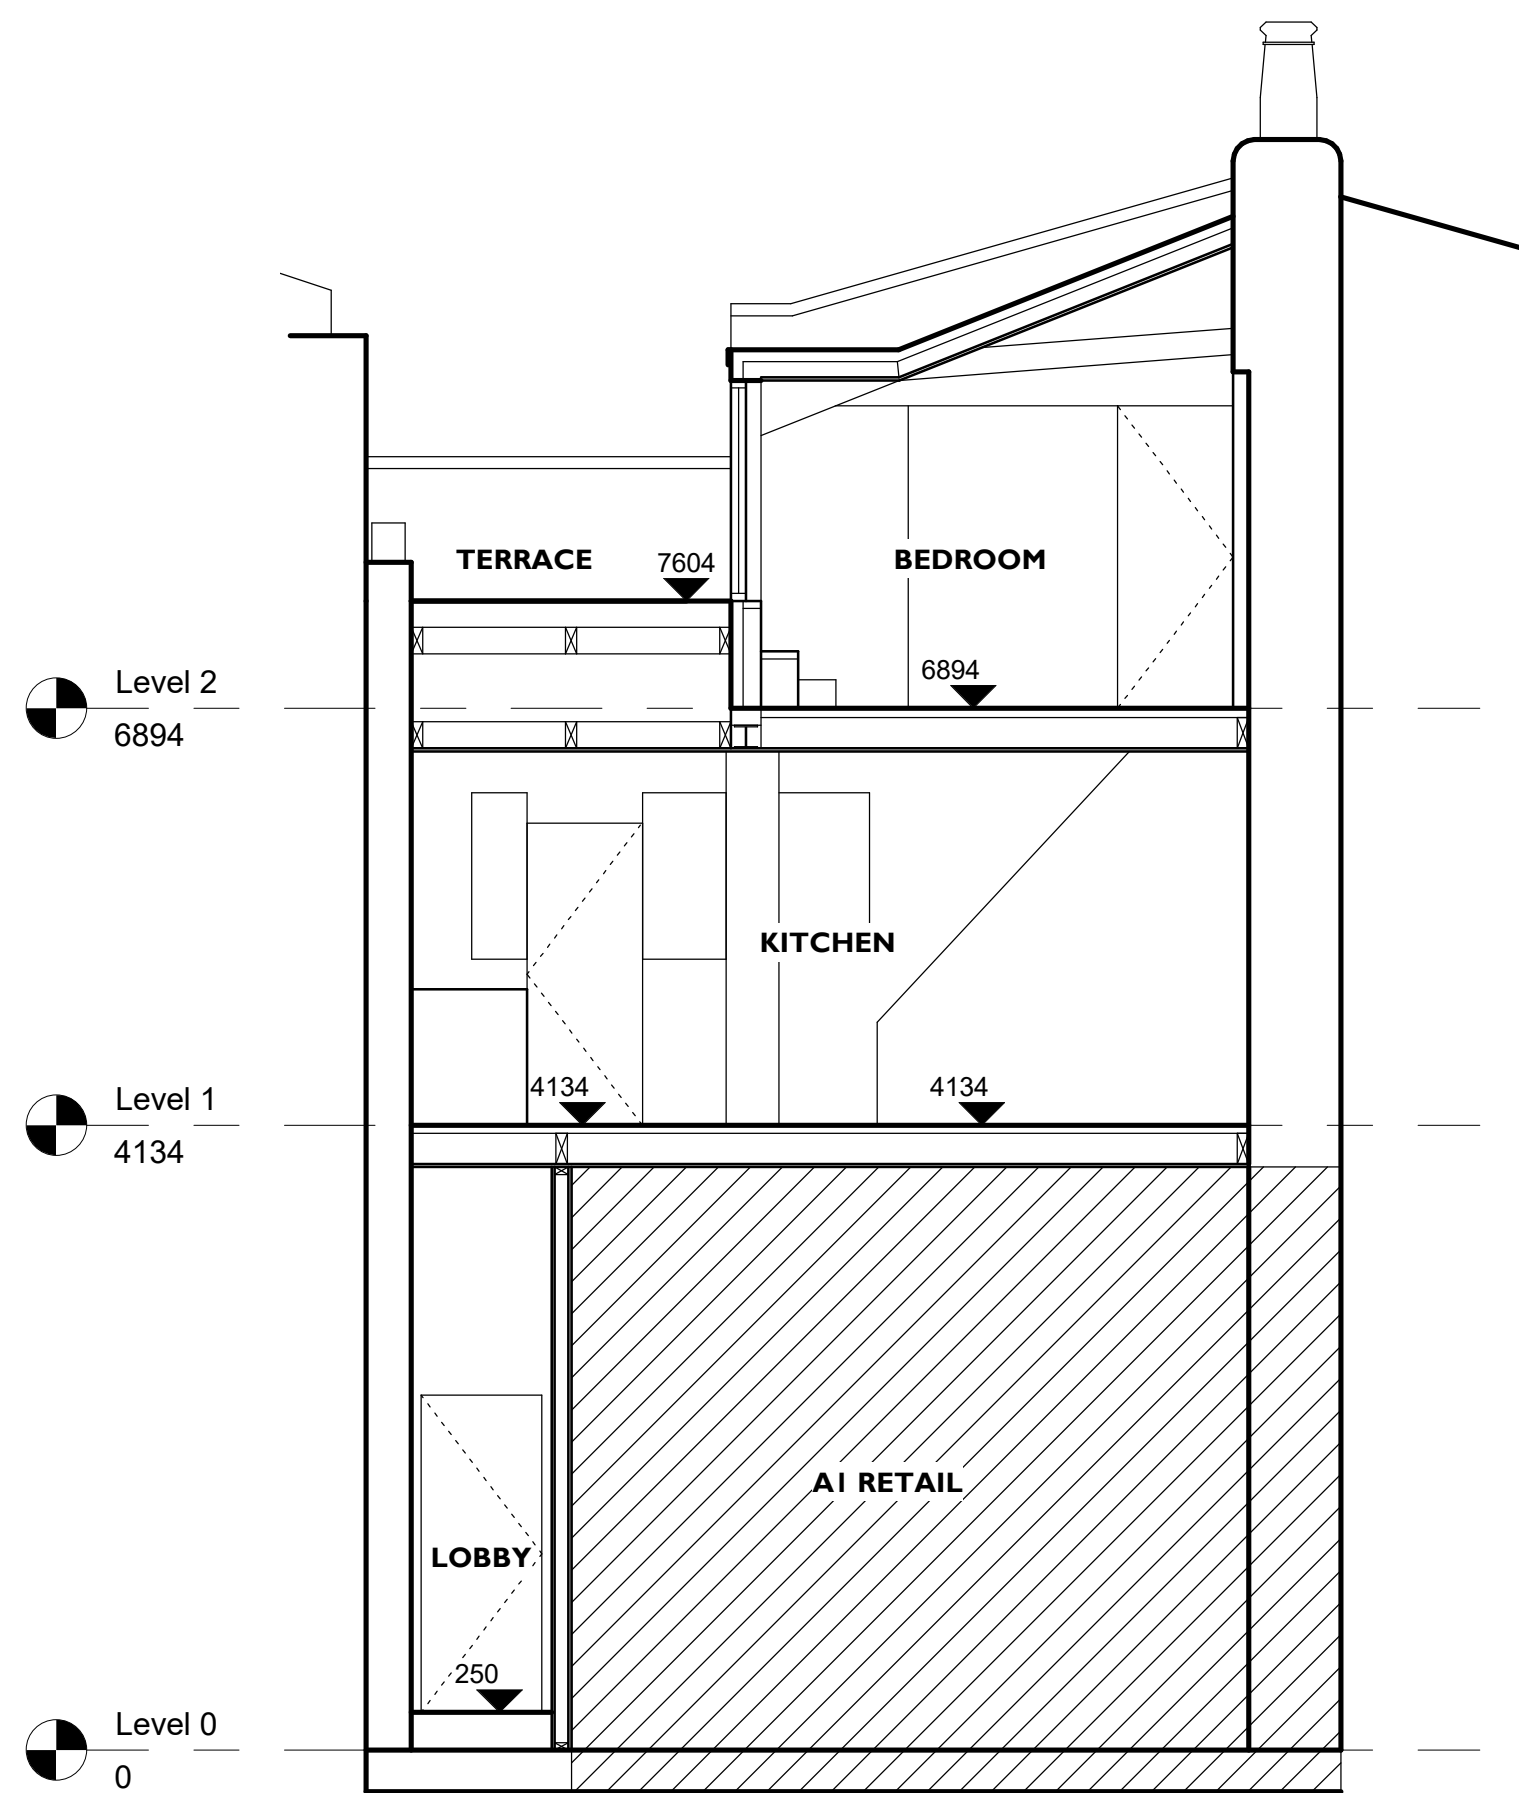

4 EXISTING SECTION 1
1 : 50

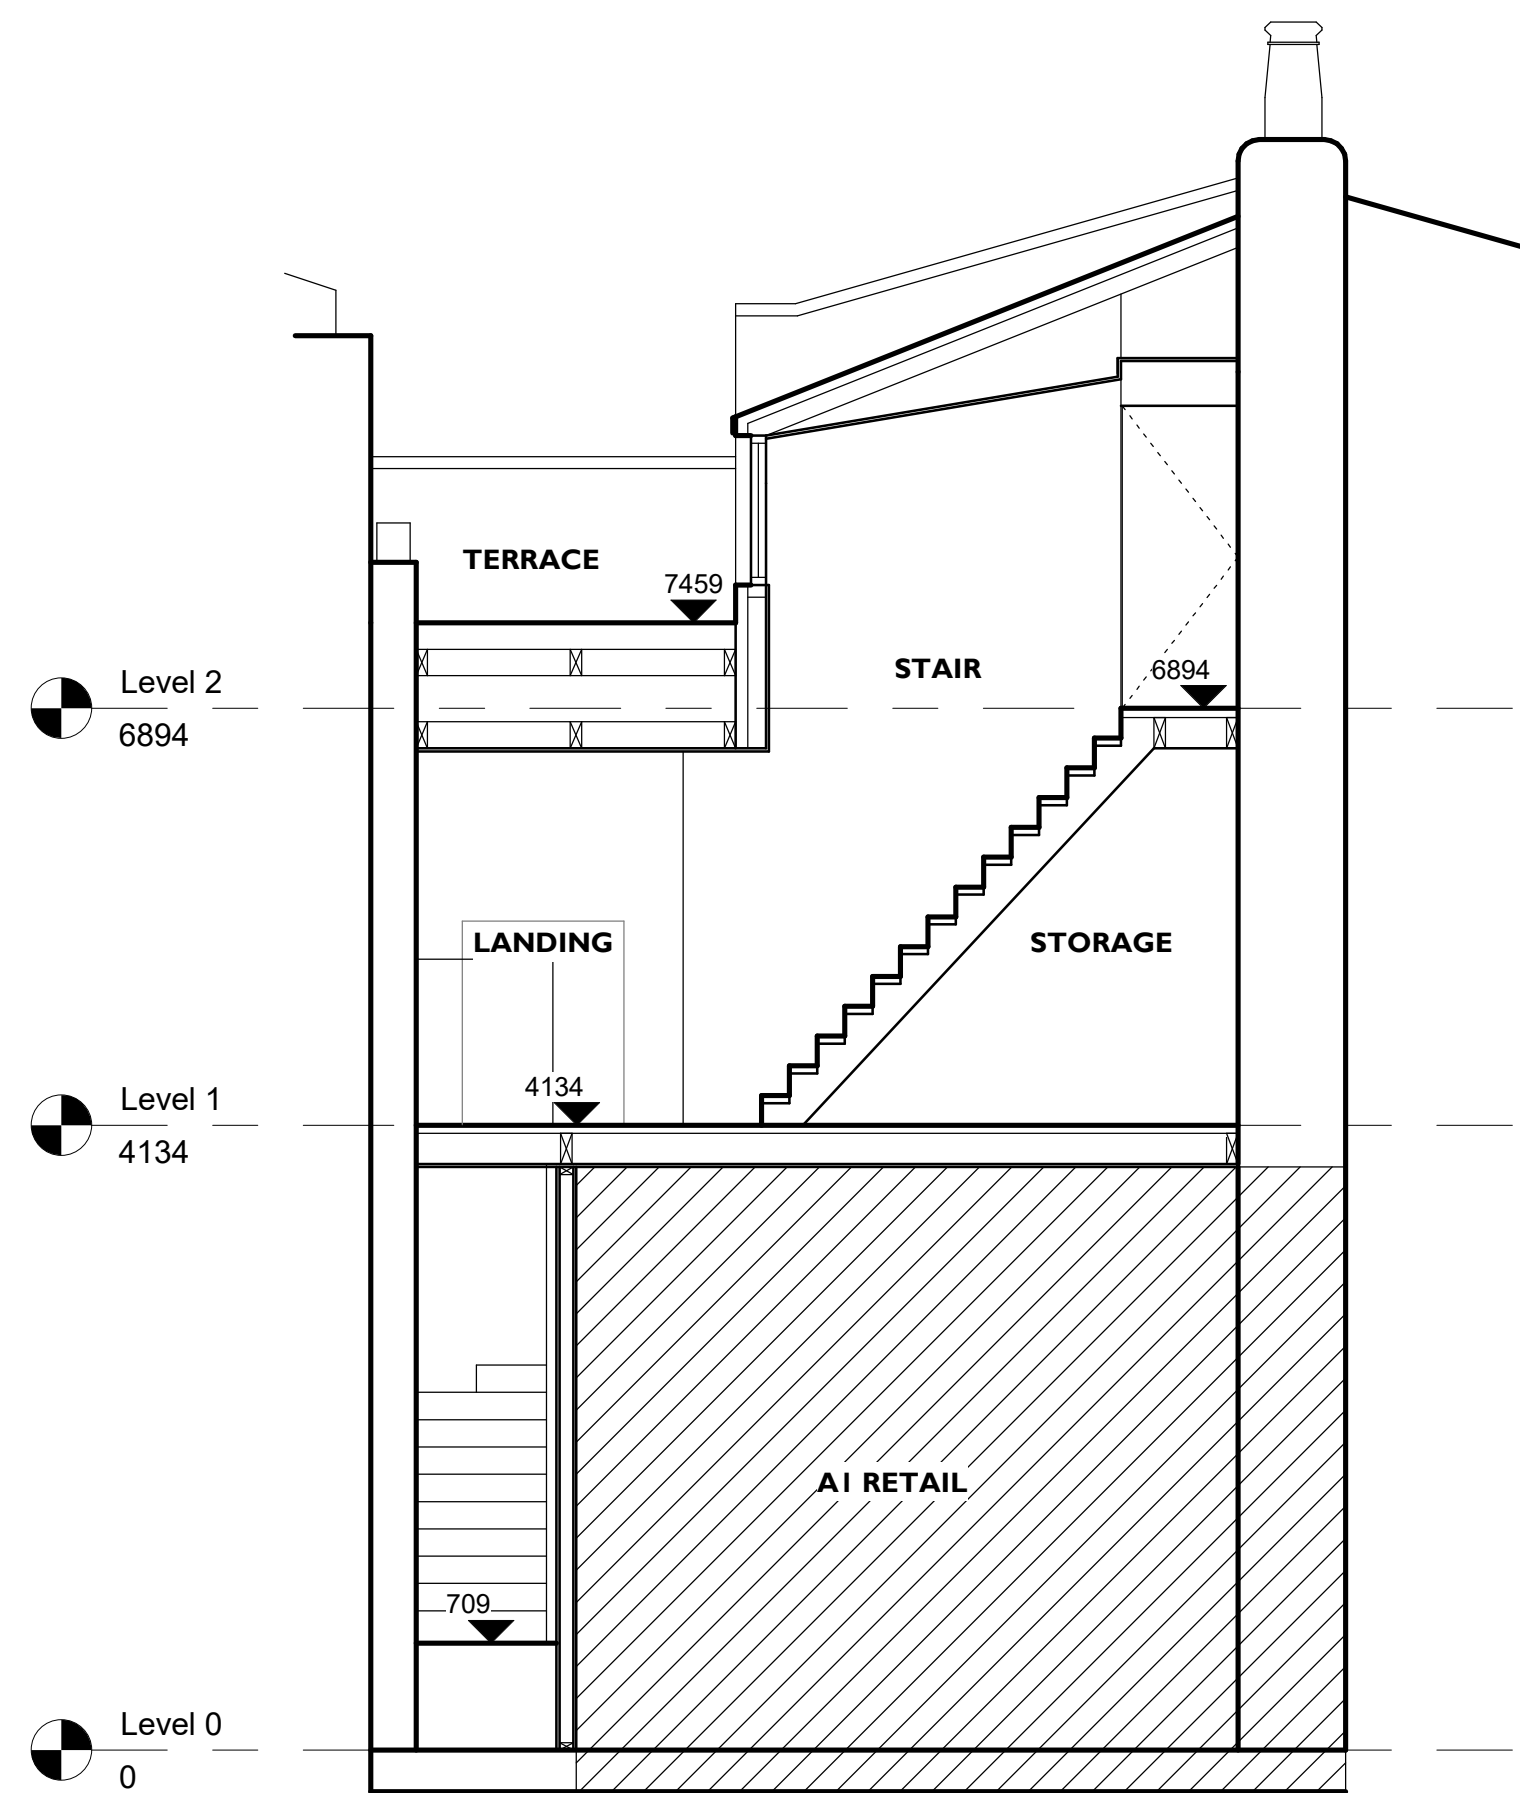

5 EXISTING SECTION 2
1 : 50

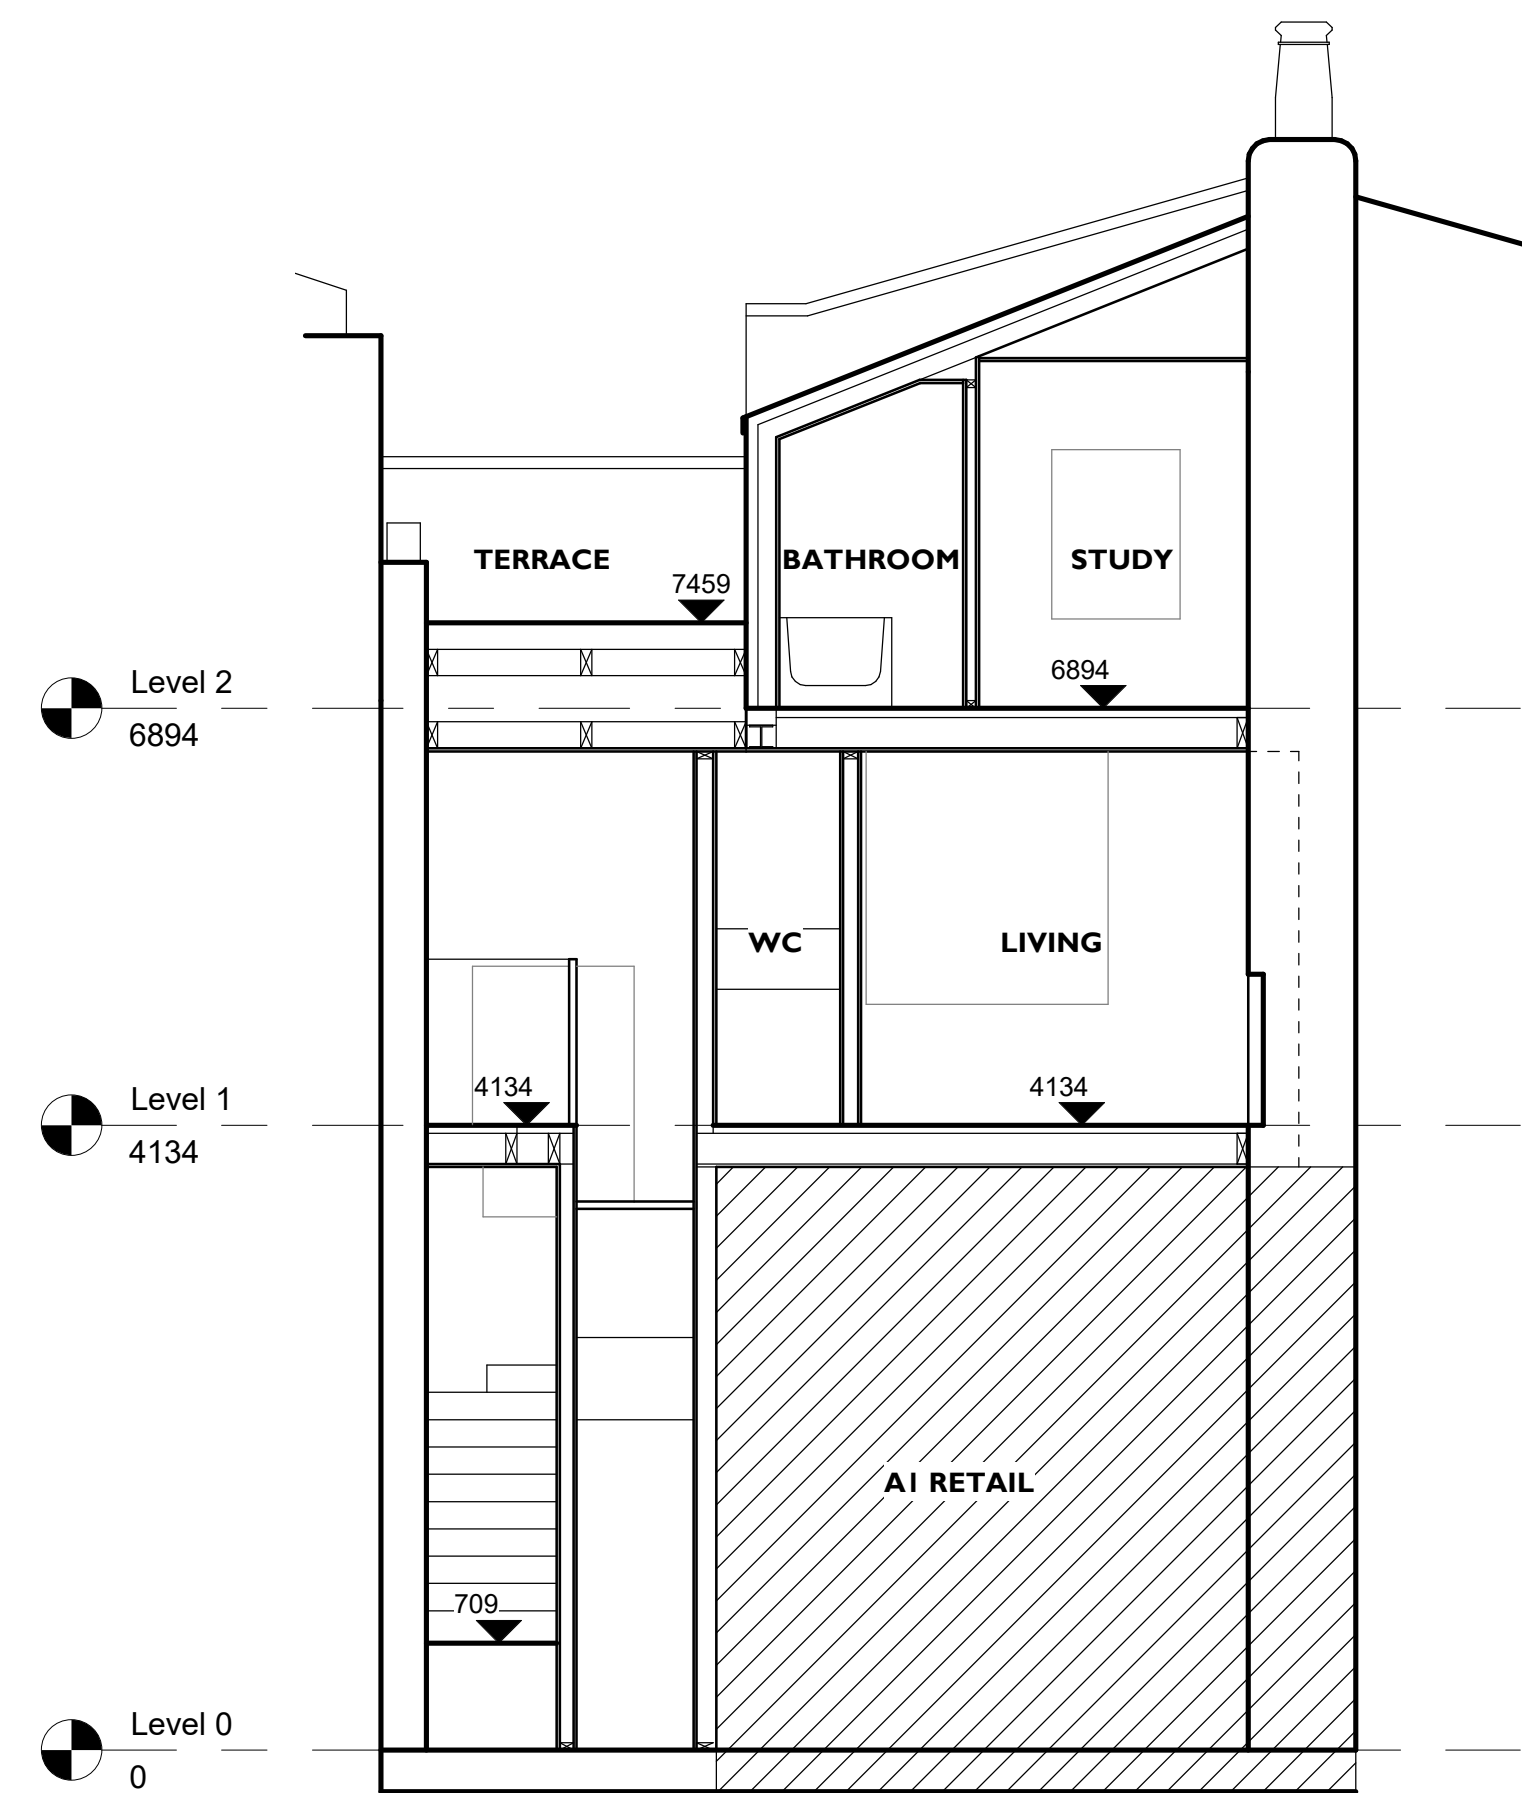

6 EXISTING SECTION 3
1 : 50

Rev	Description	Date
1	For information	01.03.21
2	Planning Application	JULY 2021

CODE	SUITABILITY DESCRIPTION
STATUS	PURPOSE OF ISSUE

LSD architects
lsdarchitects.co.uk

RIBA
Chartered Practice

PROJECT

Royal College Street

TITLE

SHORT SECTIONS

CLIENT

Mr S. Blackwell

DRAWN BY SD	CHECKED BY	DATE 01/07/21
SCALE (@ A1) 1 : 50	PROJECT NUMBER 1801	
DRAWING NUMBER 06_200	REV 2	