




Internal Room Elevation
Scale: 1:10

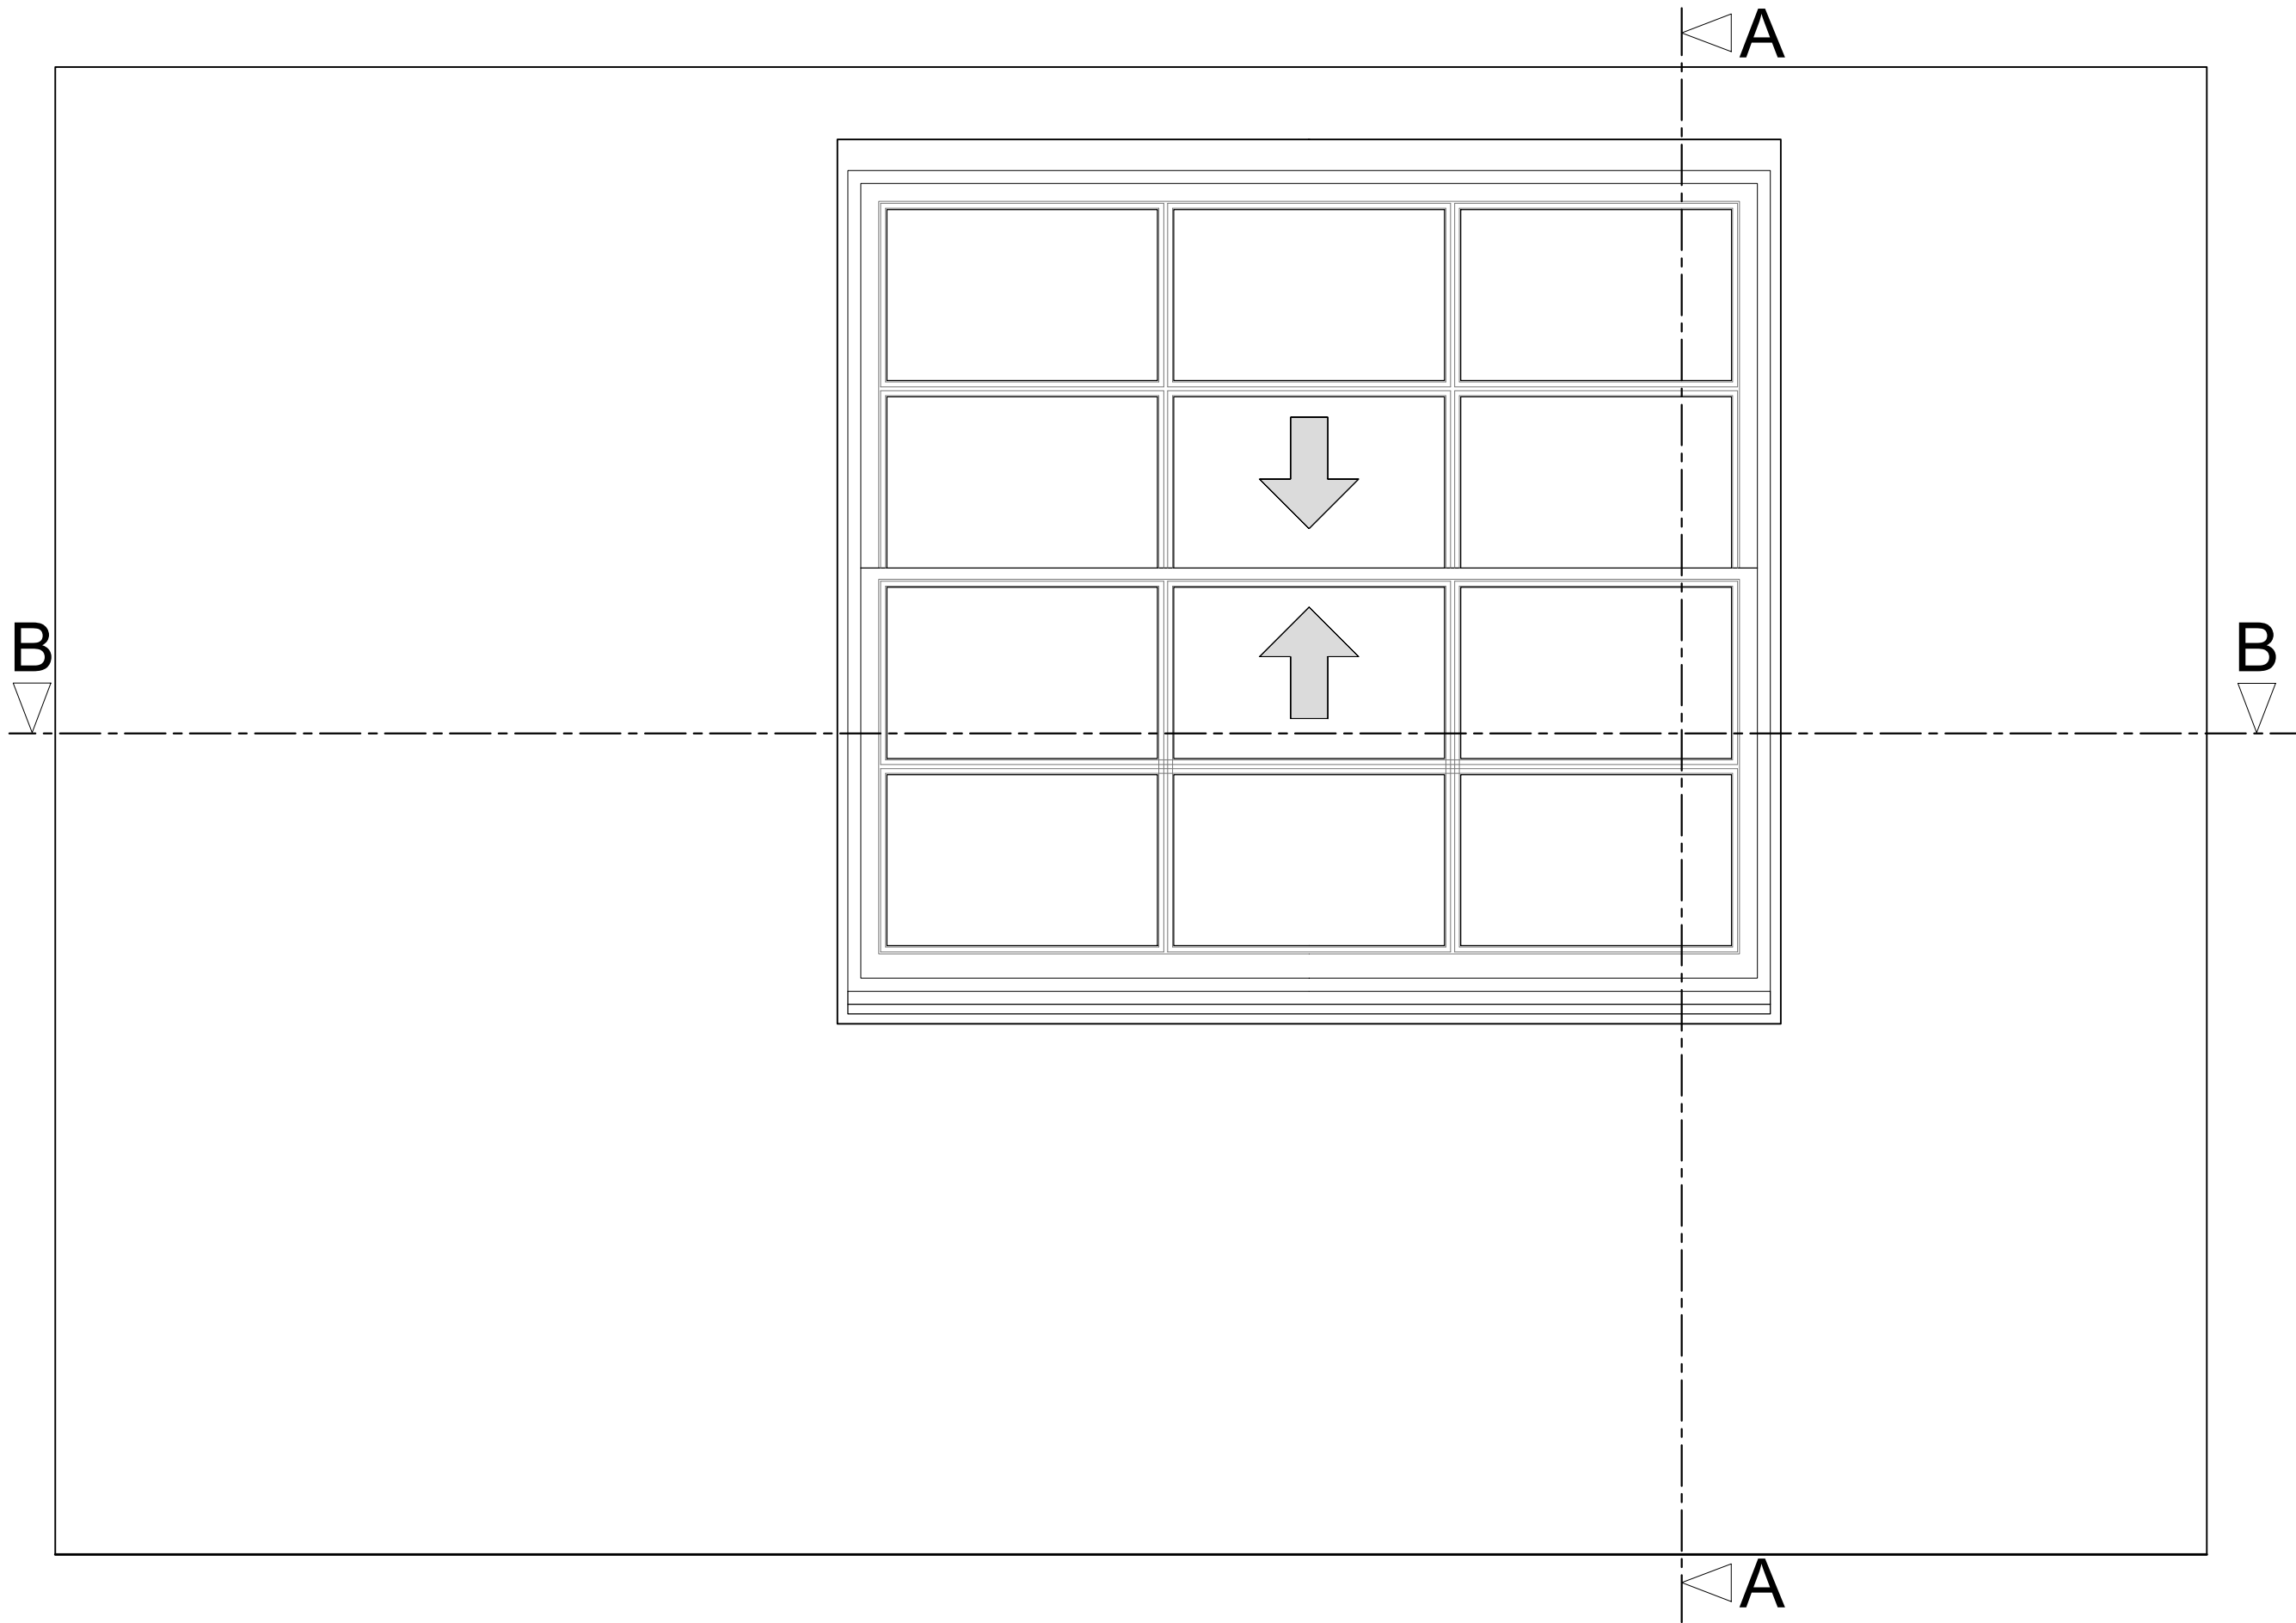

Section A-A through External Wall
Scale: 1:10

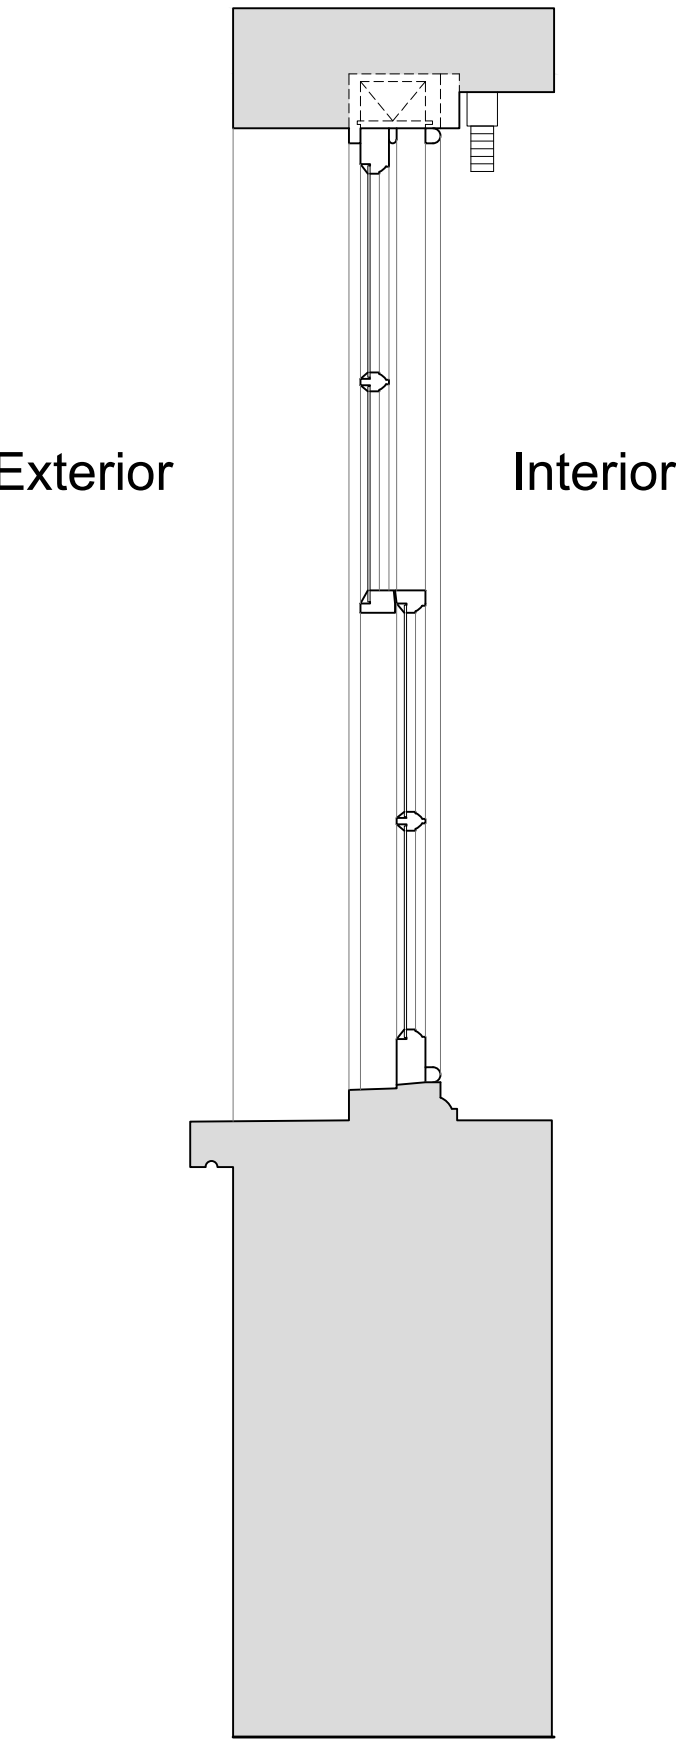

Plan Section B-B
Scale: 1:10

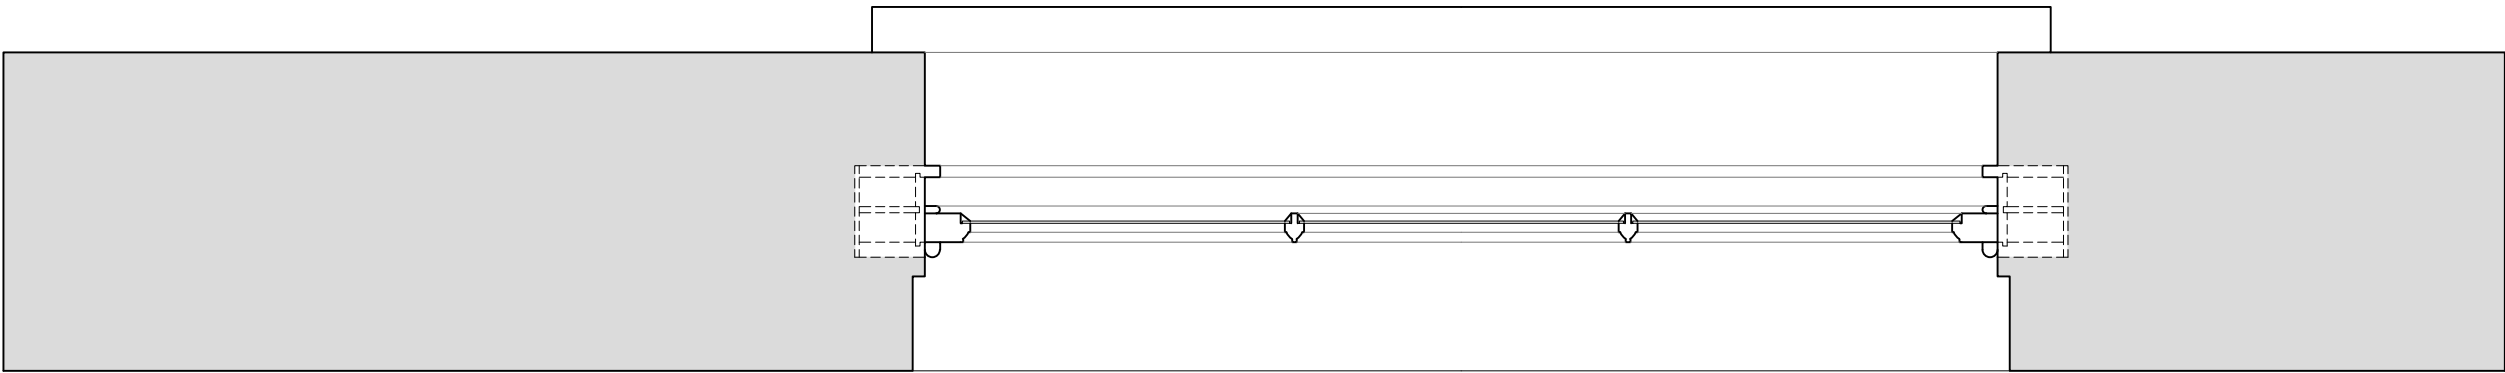

Revision	Date	Amendment
1.0	08-07-2021	Issued for listed building consent Application

Do not reproduce this drawing without written permission
All dimensions are in millimetres unless stated otherwise

Drawing Not For Construction

HS2


High Speed (HS2) Limited
1st-3rd Floor
The Podium
1 Eversholt Street
London NW1 2DN

COSTAIN SKANSKA


Costain Skanska Joint Venture
9th Floor
The Tower
1 Eversholt Street
London NW1 2DN

Site Address: 82A Delancey Street, London NW1			
Drawing Title: Basement - Bedroom: EXISTING Window Joinery Details - Sheet 1 of 3			
Surveyed by: N/A	Drawn by: AP	Checked by: OB	Presentation Scale: as shown @ A1
Date: 05-07-2021	Drawing No: WPI P066 NI - 82A DeS-EX-BS-J-01	Revision: 1.0	


Internal Room Elevation with Secondary Glazing Installed
Scale: 1:10

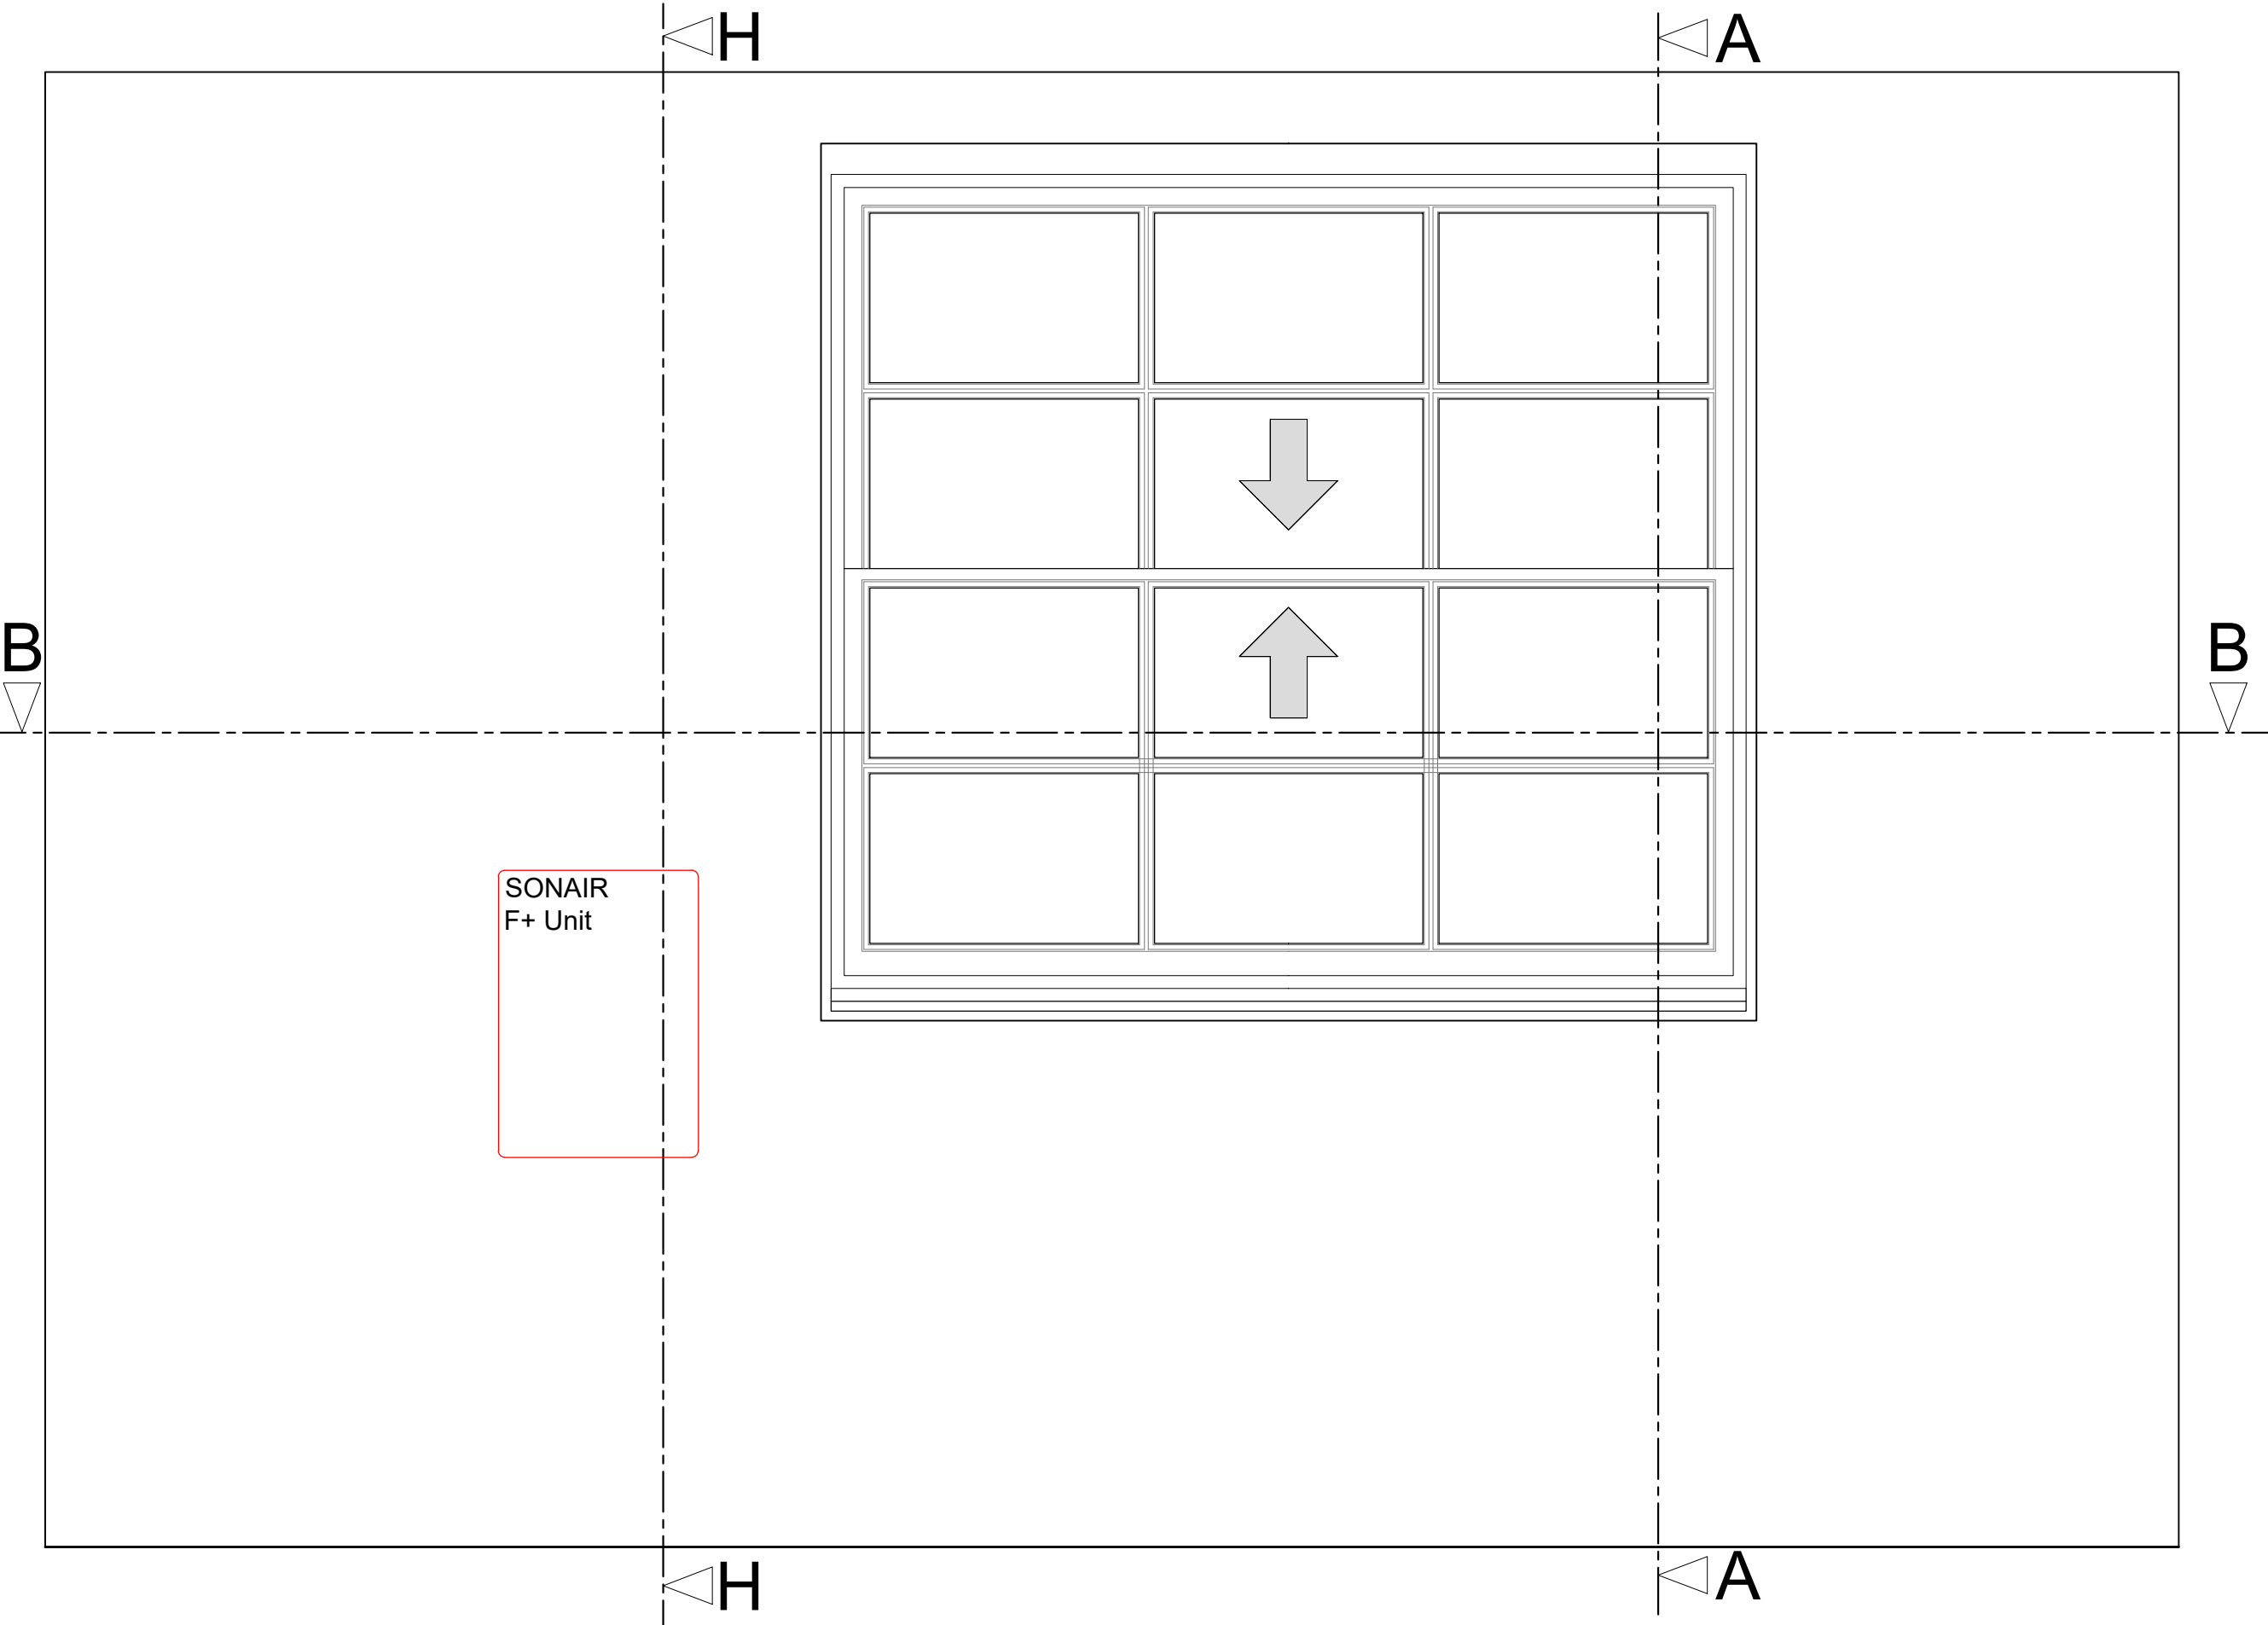


Section A-A through External Wall
with Secondary Glazing Installed
Scale: 1:10

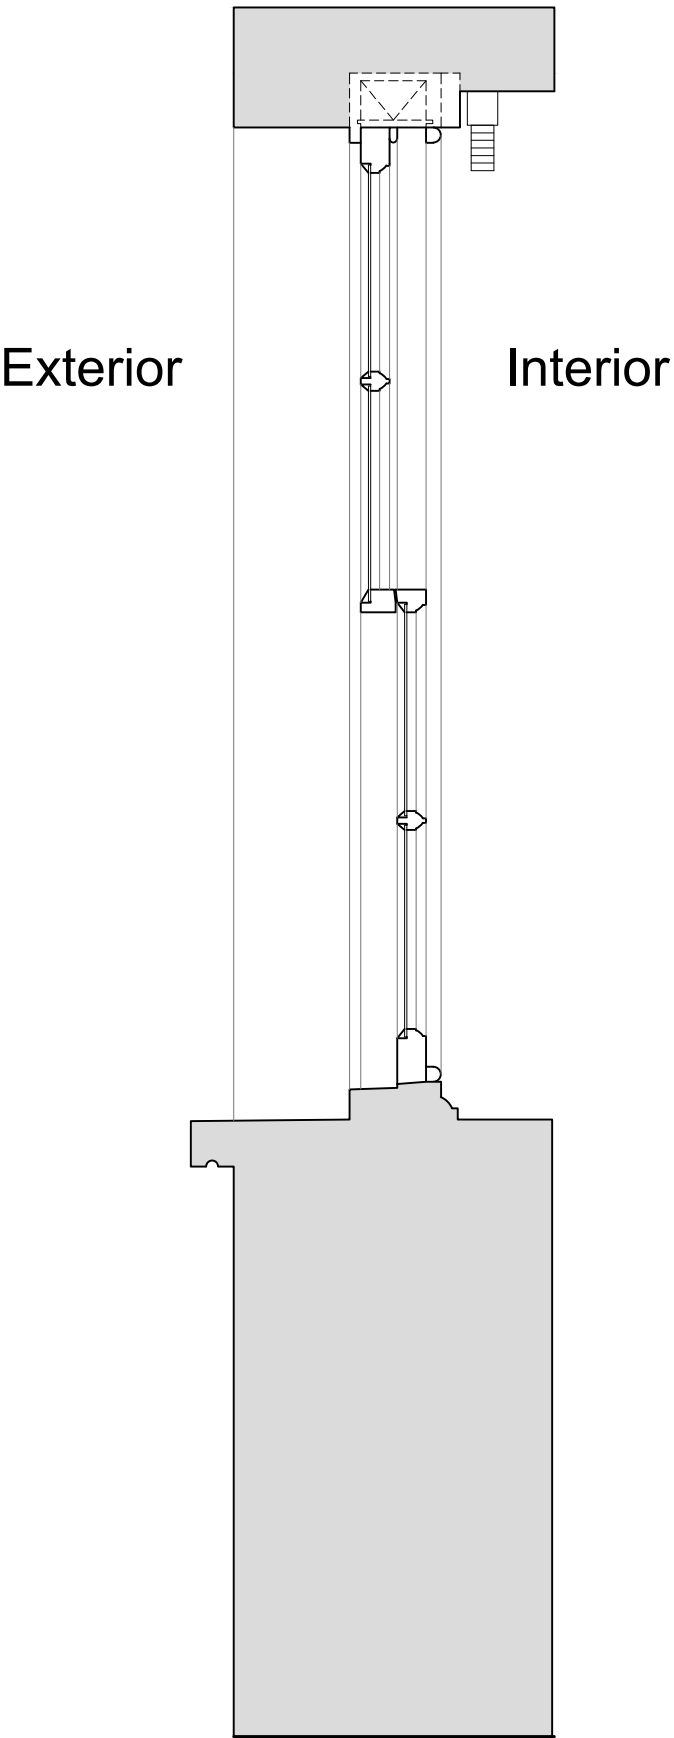


Section H-H through External Wall
with Mechanical Ventilation Installed
Scale: 1:10

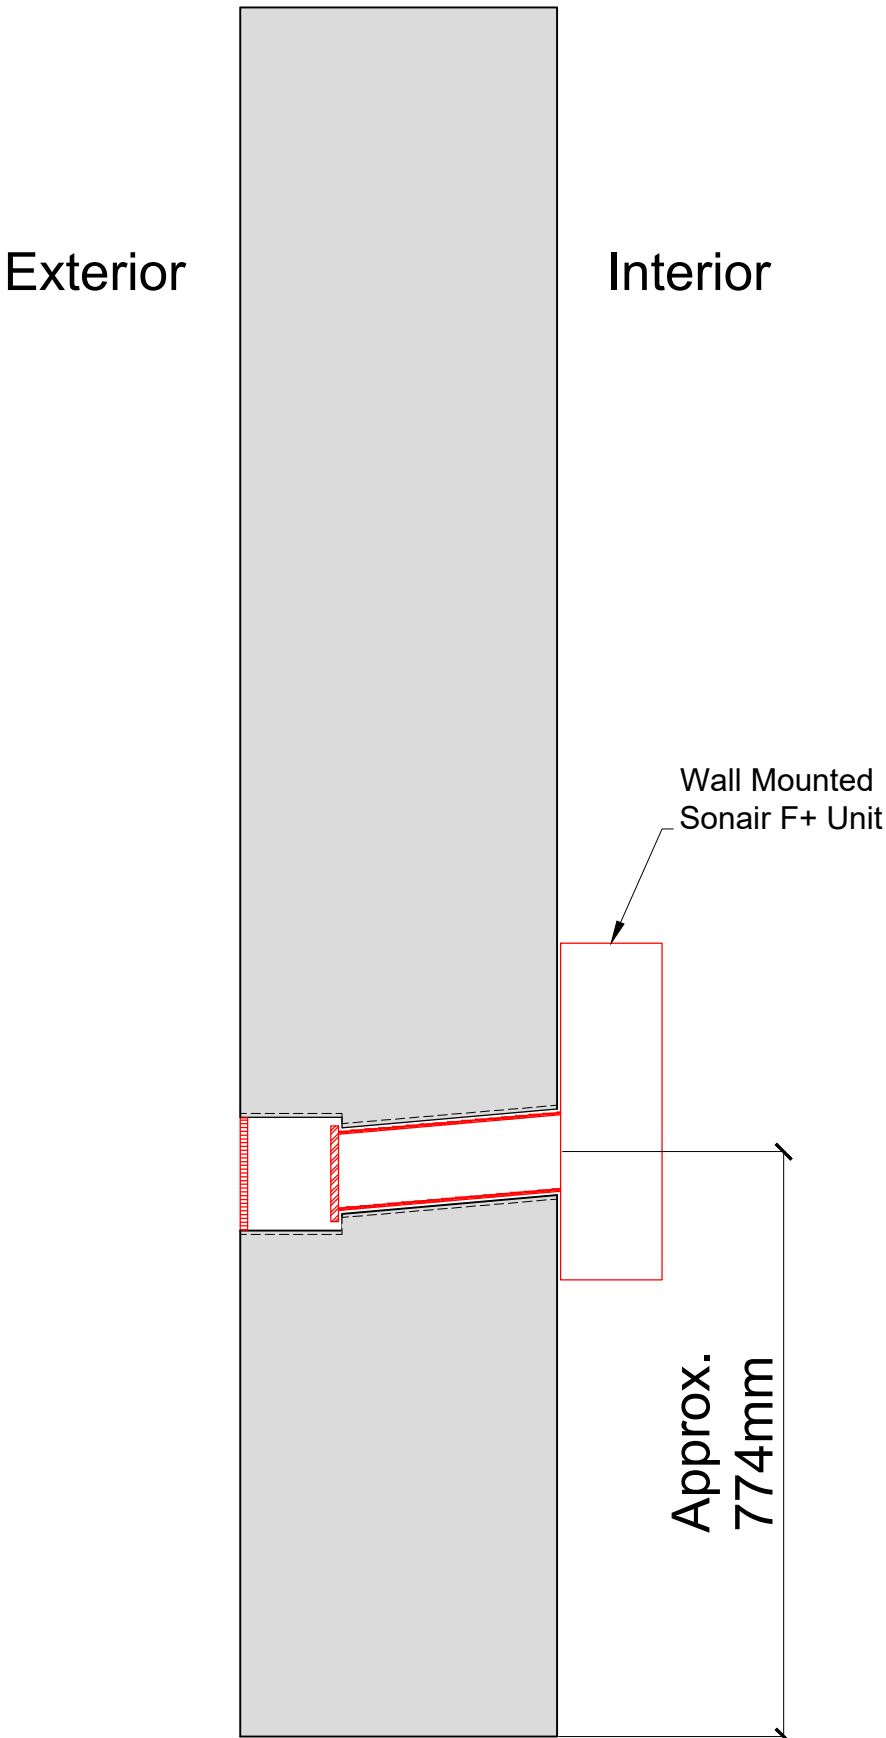

Plan Section B-B with Secondary Glazing Installed
Scale: 1:10

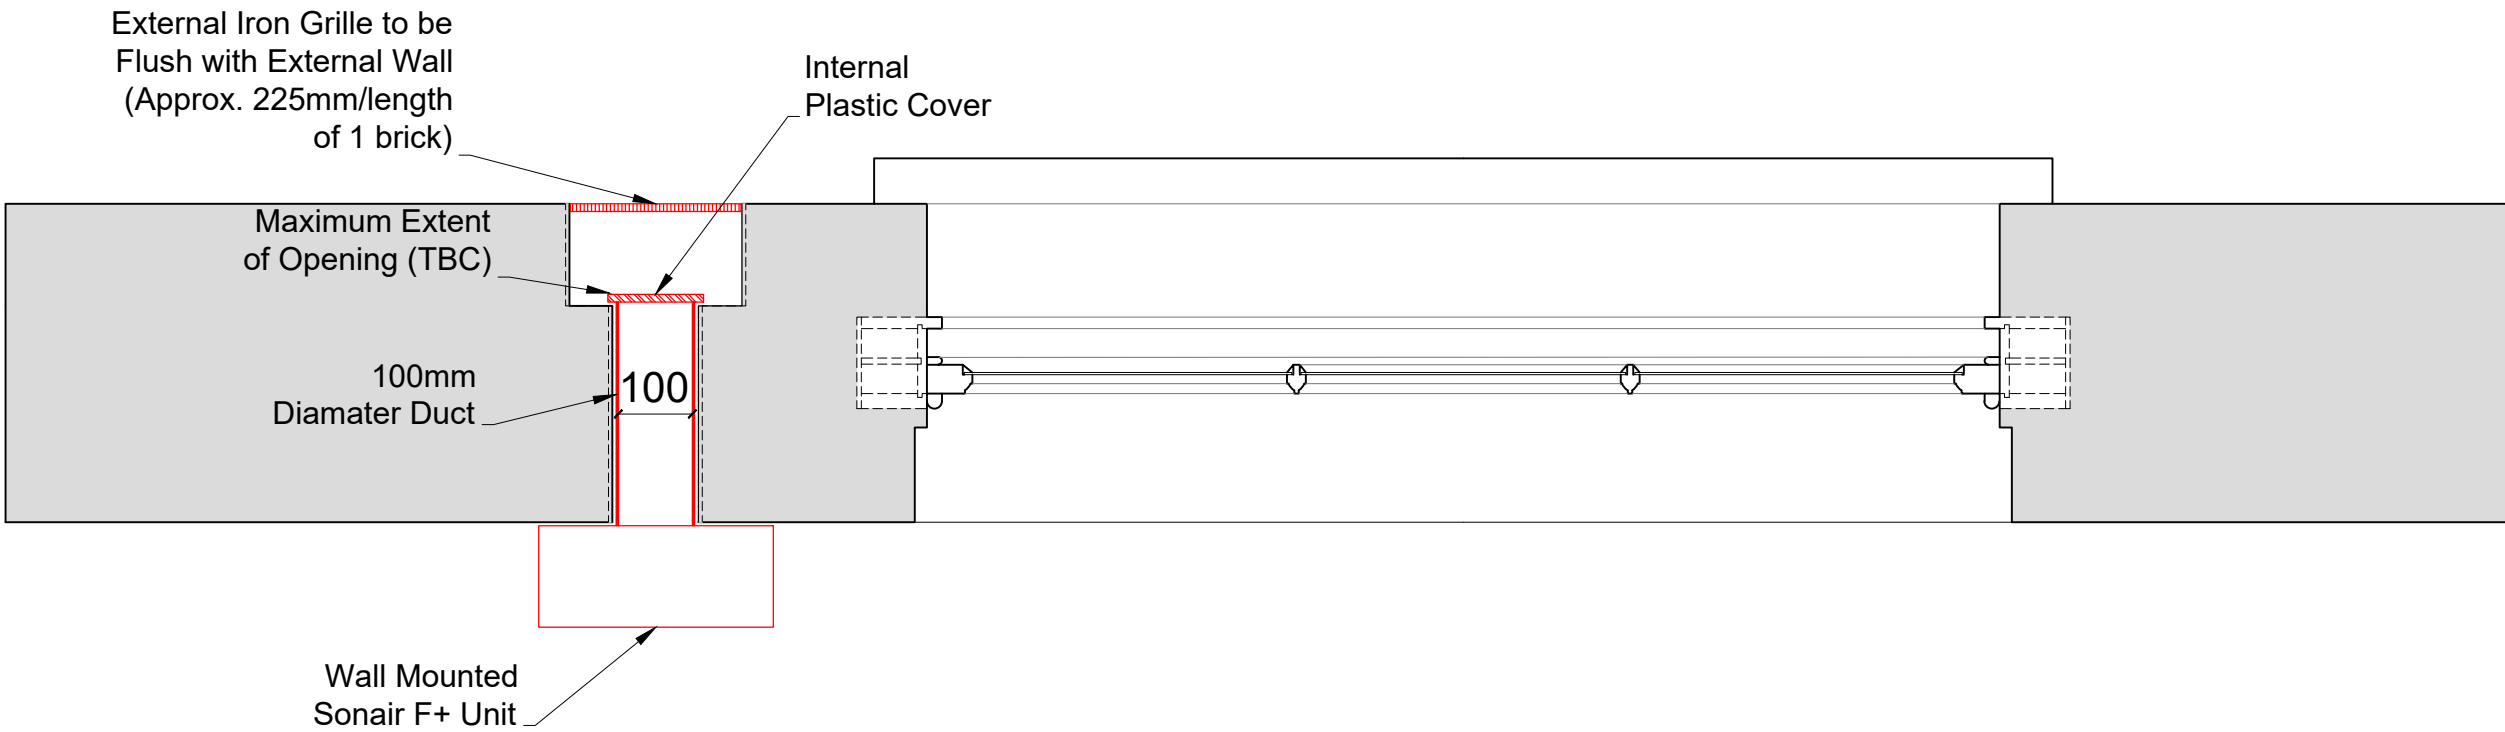

Detail of Sonair Unit
Scale: 1:5

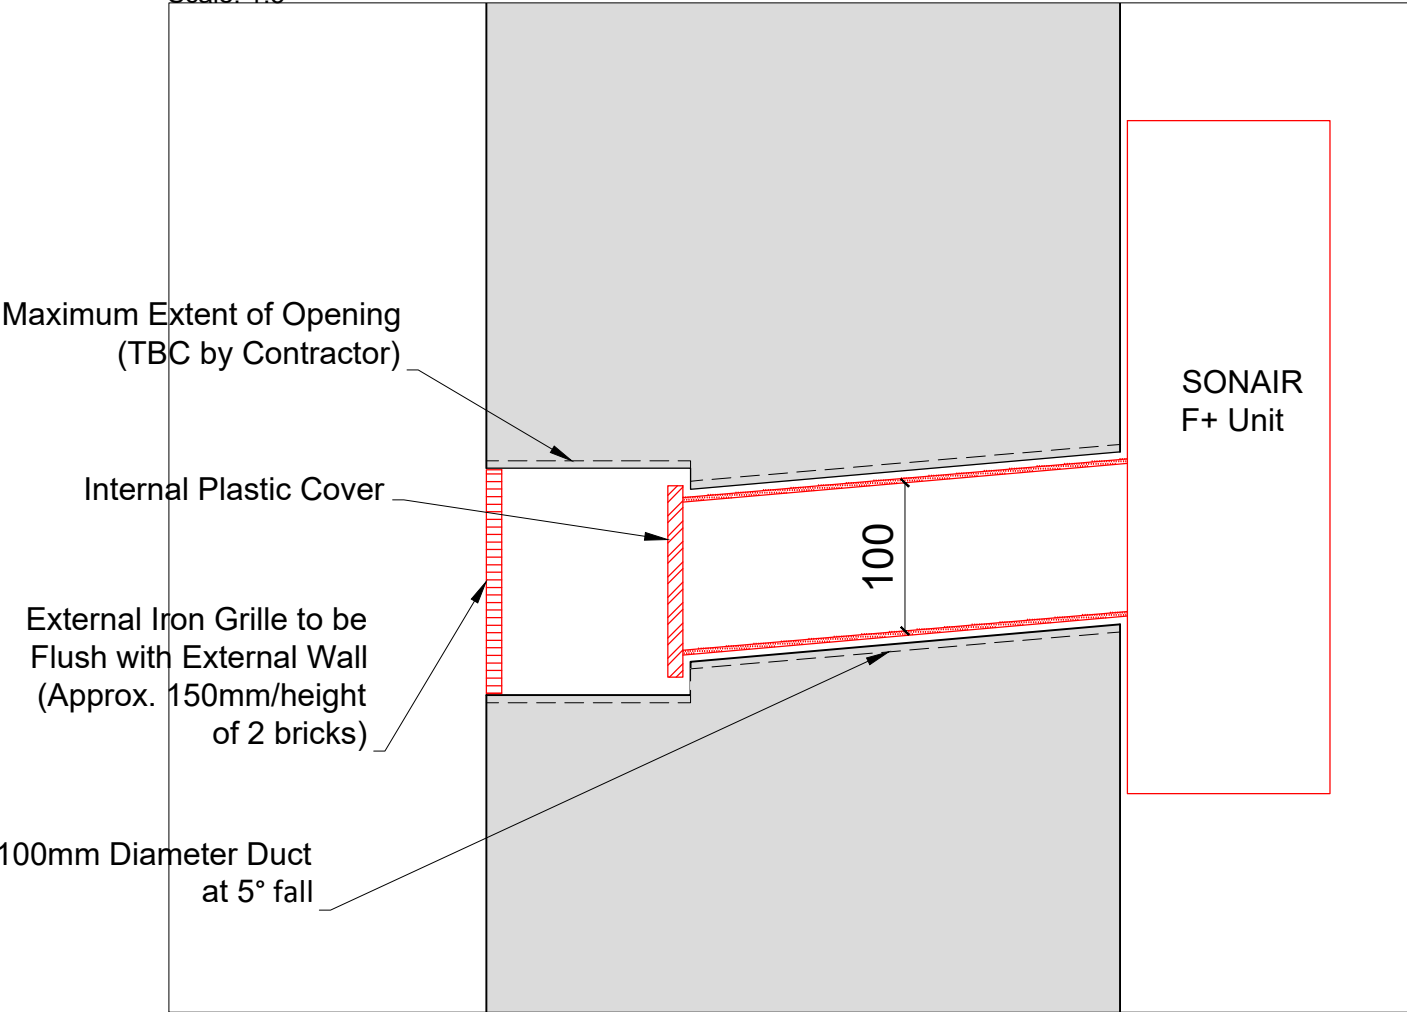

Revision	Date	Amendment
1.0	08-07-2021	Issued for listed building consent Application

Do not reproduce this drawing without written permission
All dimensions are in millimetres unless stated otherwise

Drawing Not For Construction

HS2

High Speed (HS2) Limited
1st-3rd Floor
The Podium
1 Eversholt Street
London NW1 2DN



COSTAIN SKANSKA

Costain Skanska Joint Venture
9th Floor
The Tower
1 Eversholt Street
London NW1 2DN


82A Delancey Street, London NW1			
Drawing Title: Basement - Bedroom: PROPOSED Secondary Glazing Details - Sheet 2 of 3			
Surveyed by: N/A	Drawn by: AP	Checked by: OB	Presentation Scale: as shown @ A1
Date: 05-07-2021	Drawing No: WPI P066 NI - 82A DeS-PR-BS-J-01.1	Revision: 1.0	

Internal Room Elevation
Scale: 1:10

Section A-A through External Wall
Scale: 1:10

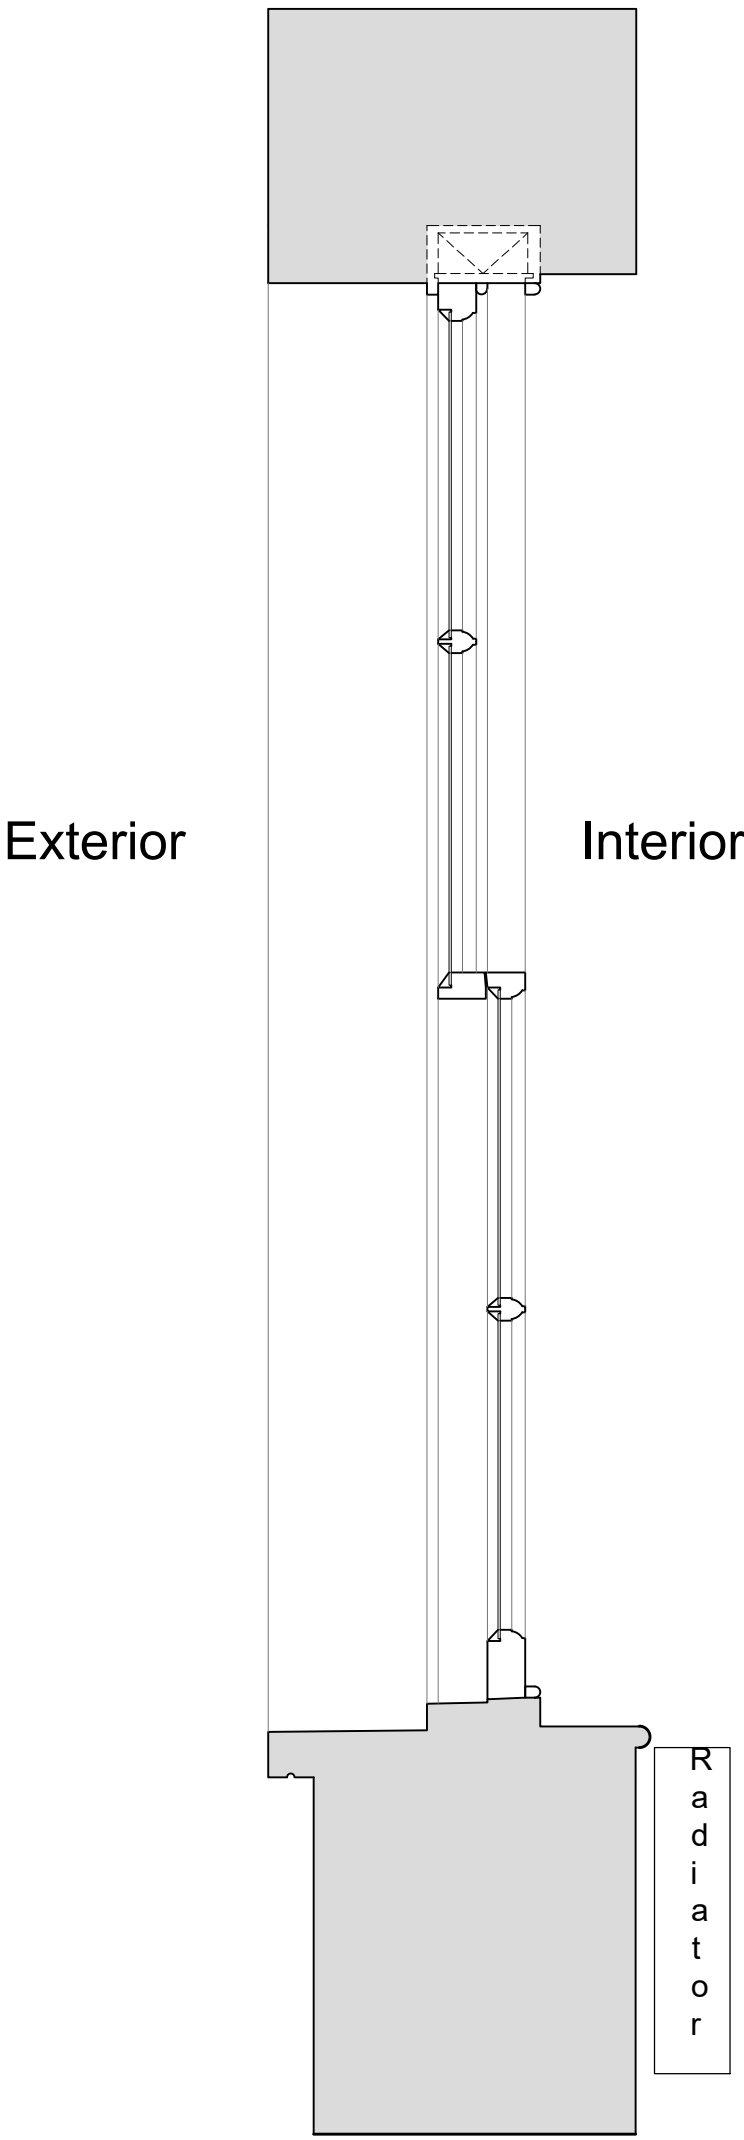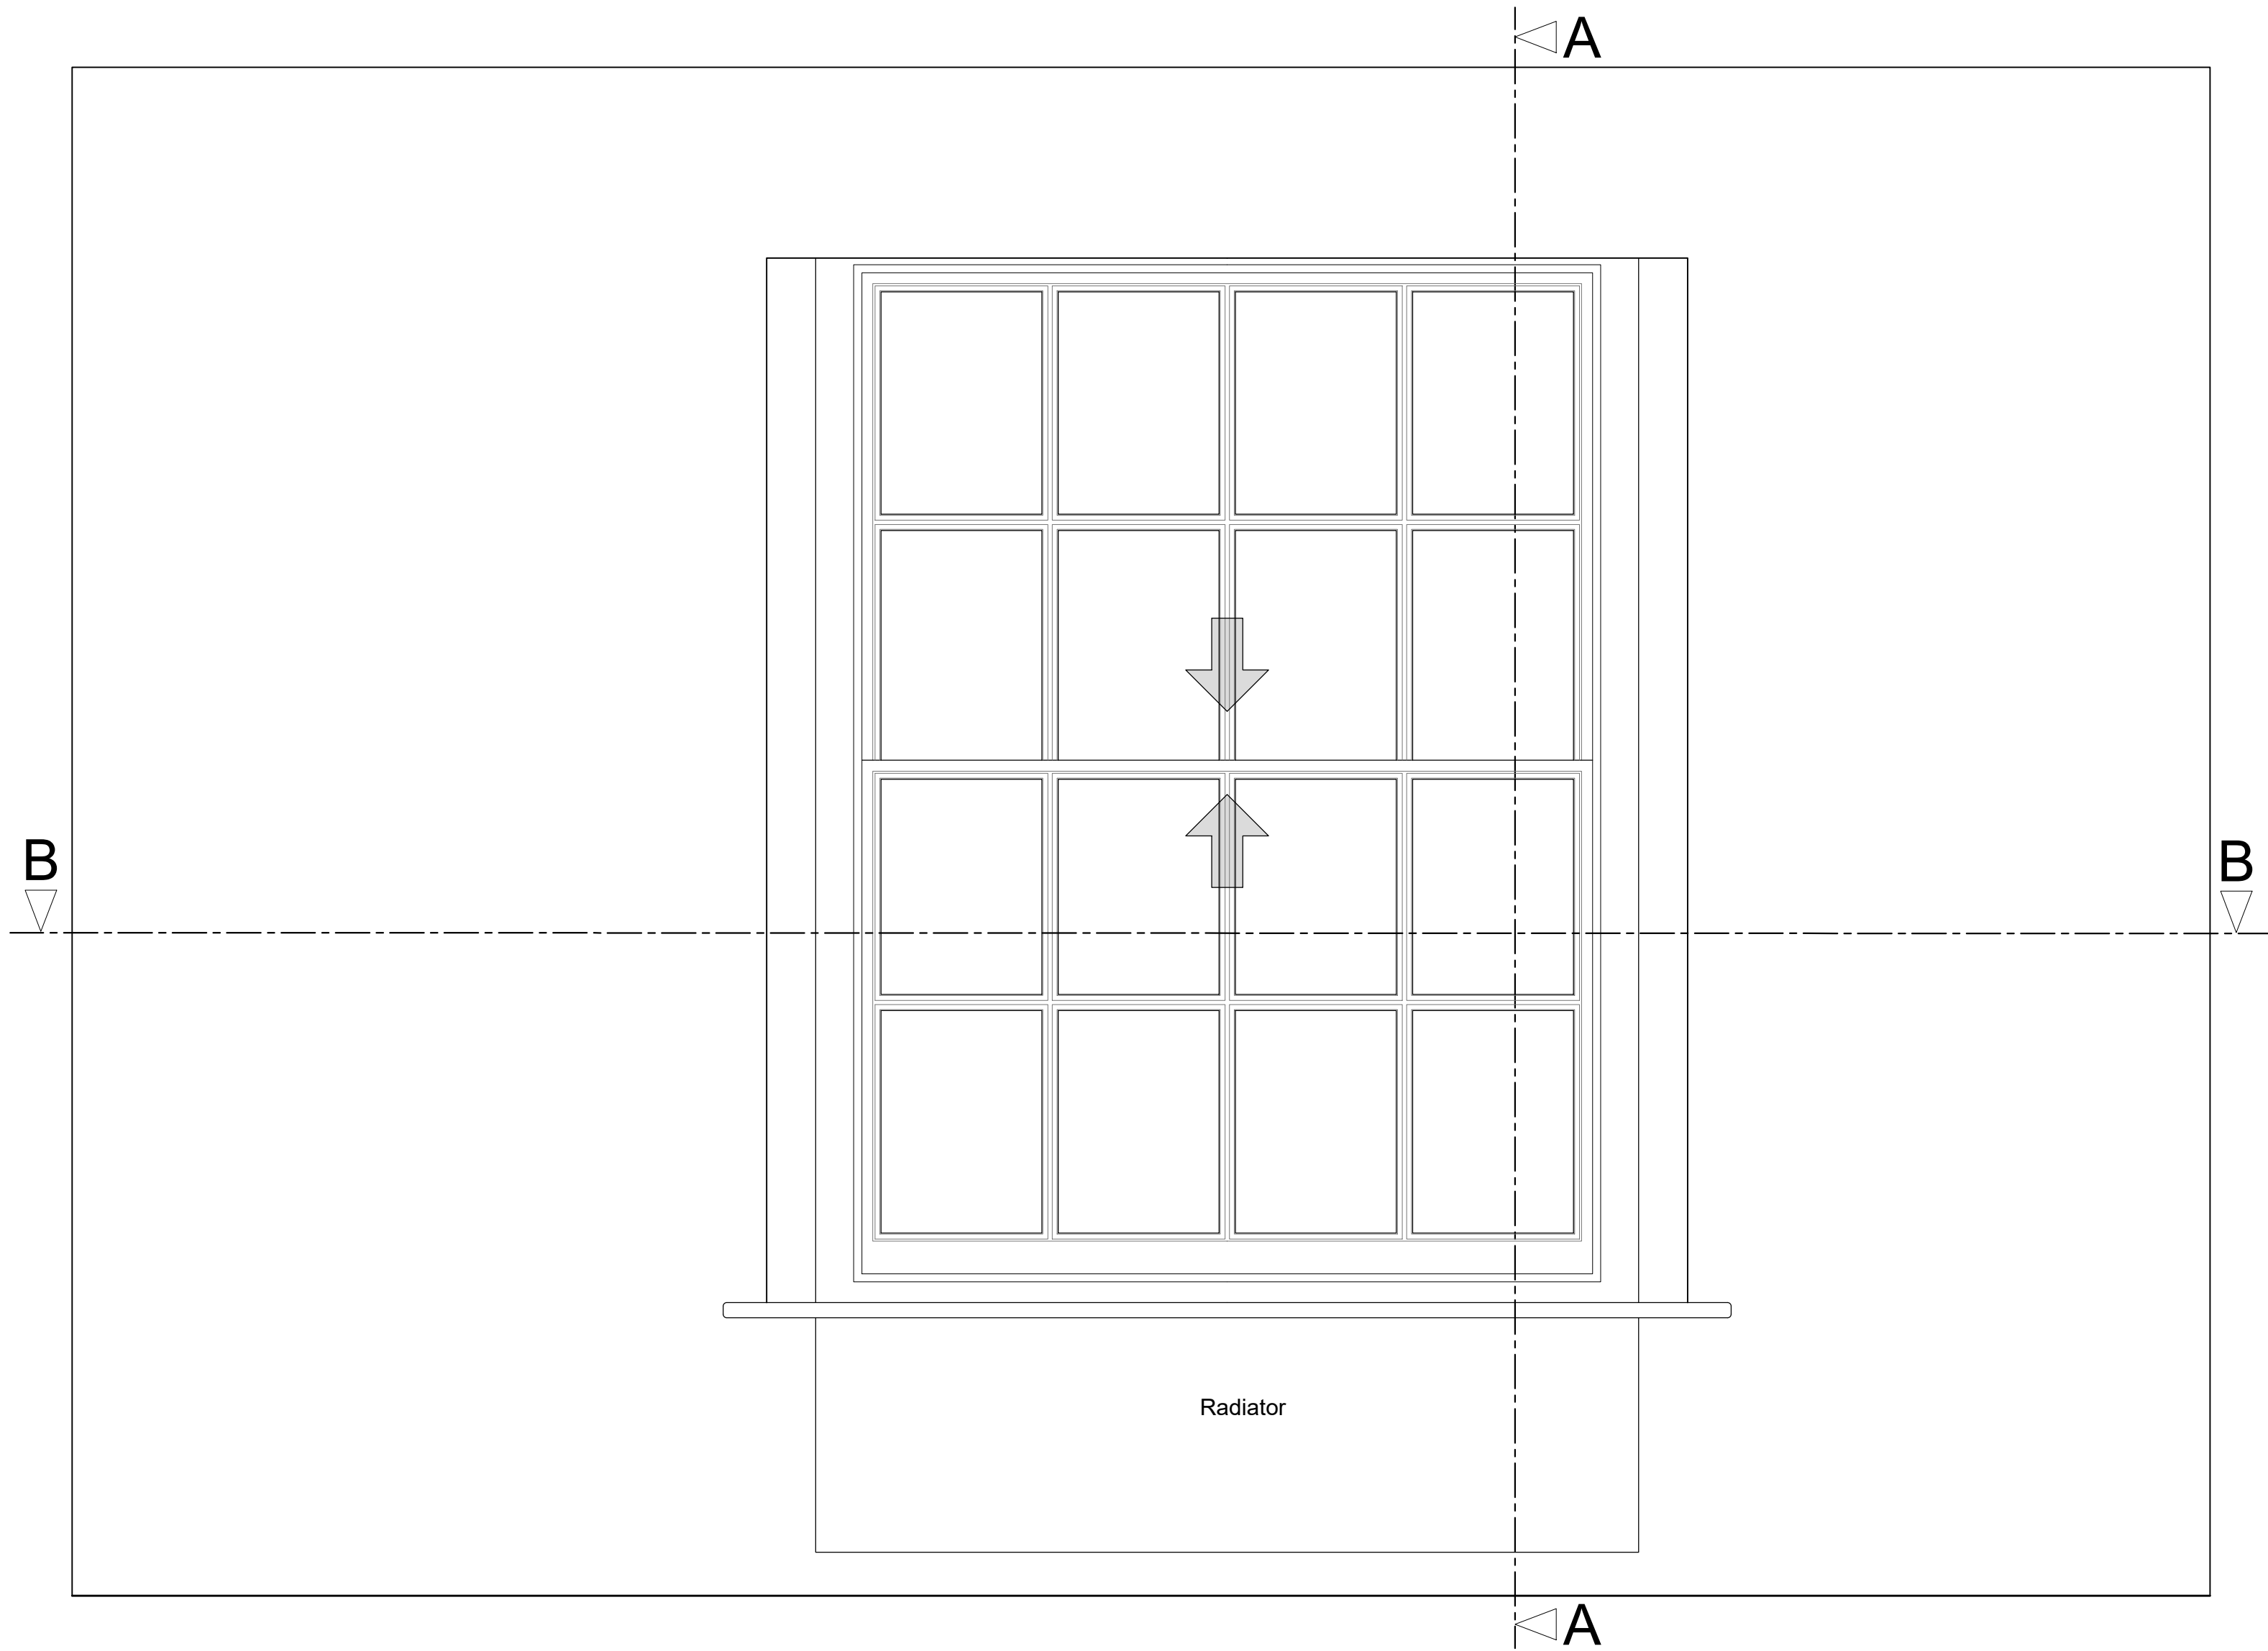

Plan Section B-B
Scale: 1:10

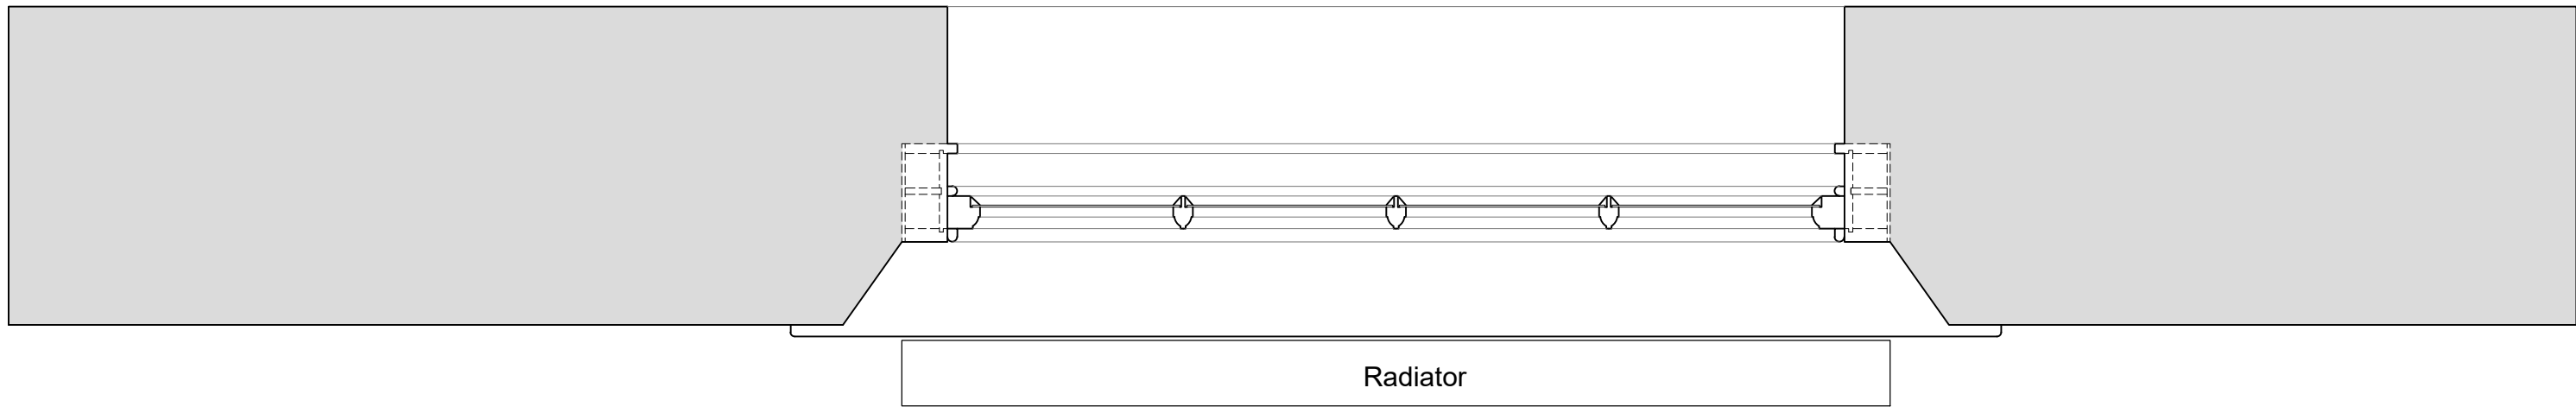

Revision	Date	Amendment
1.0	08-07-2021	Issued for listed building consent Application

Do not reproduce this drawing without written permission
All dimensions are in millimetres unless stated otherwise

Drawing Not For Construction

HS2

High Speed (HS2) Limited
1st-3rd Floor
The Podium
1 Eversholt Street
London NW1 2DN

COSTAIN SKANSKA

Costain Skanska Joint Venture
9th Floor
The Tower
1 Eversholt Street
London NW1 2DN

82A Delancey Street, London NW1

Ground Floor - Lounge: EXISTING Window Joinery Details -
Sheet 1 of 3

Drawn by: AP Checked by: OB Presentation Scale: as shown @ A1

Date: 05-07-2021 Drawing No: WPI P066 NI - 82A DeS-EX-GF-J-02 Revision: 1.0

Scale: 1:10




Scale: 1:10




Scale: 1:10



Scale: 1:10

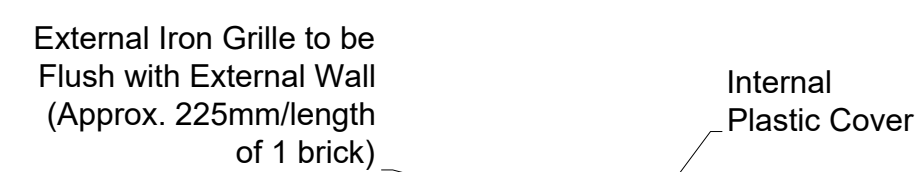

Scale: 1:5

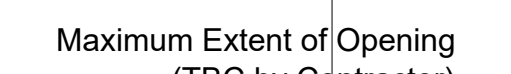

Do not reproduce this drawing without written permission

All dimensions are in millimetres unless stated otherwise

HS2

High Speed (HS2) Limited
1st-3rd Floor
The Podium
1 Eversholt Street
London NW1 2DN



Drawing Title:
Ground Floor - Lounge: PROPOSED Secondary Glazing Details -
Sheet 2 of 3

Surveyed by: N/A	Drawn by: AP	Checked by: OB	Presentation Scale: as shown @ A1
Date: 05-07-2021	Drawing No: WPI P066 NI - 82A DeS-PR-GF-J-02.1		