


Existing stone tile facade finish
 Natural silver anodised aluminium frame
 Extraclear laminated glass

Natural silver anodised aluminium frame
 Natural silver anodised aluminium extruded panel


Laminated glass with Sefar mesh

Existing stone tile facade finish

VERTICAL SECTION A-A

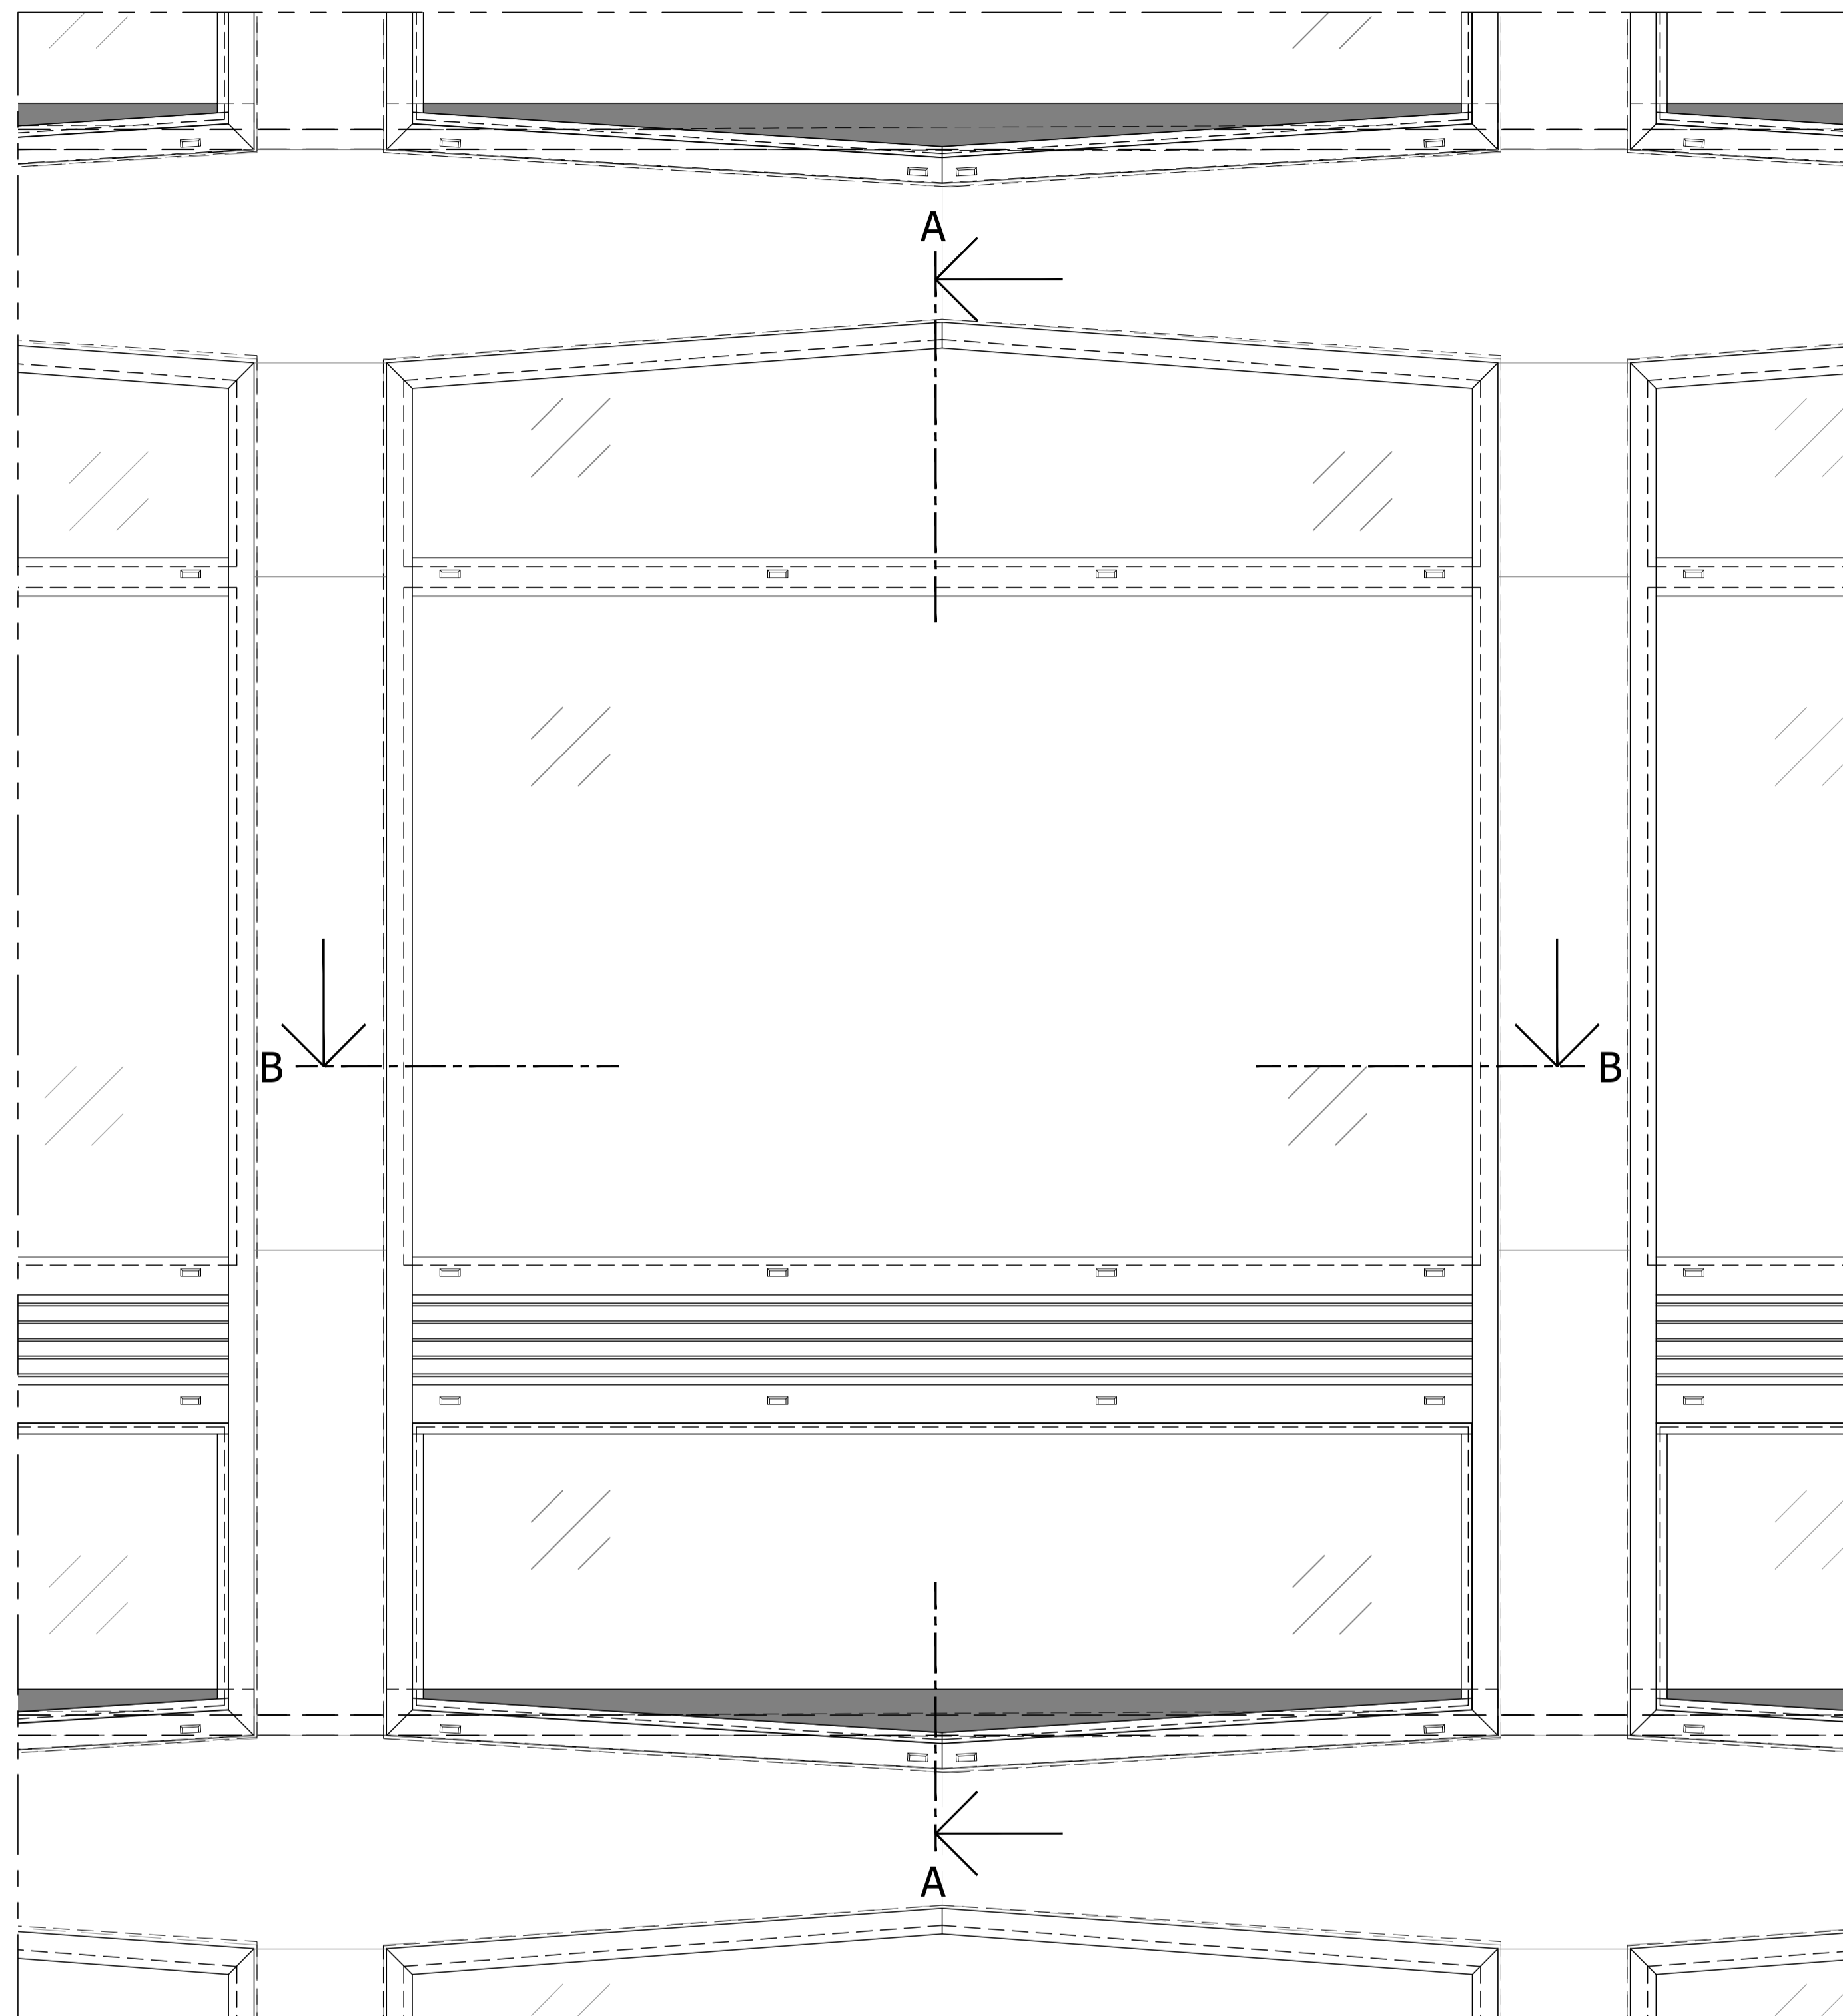

KINGSWAY WINDOWS - EXTERNAL ELEVATION

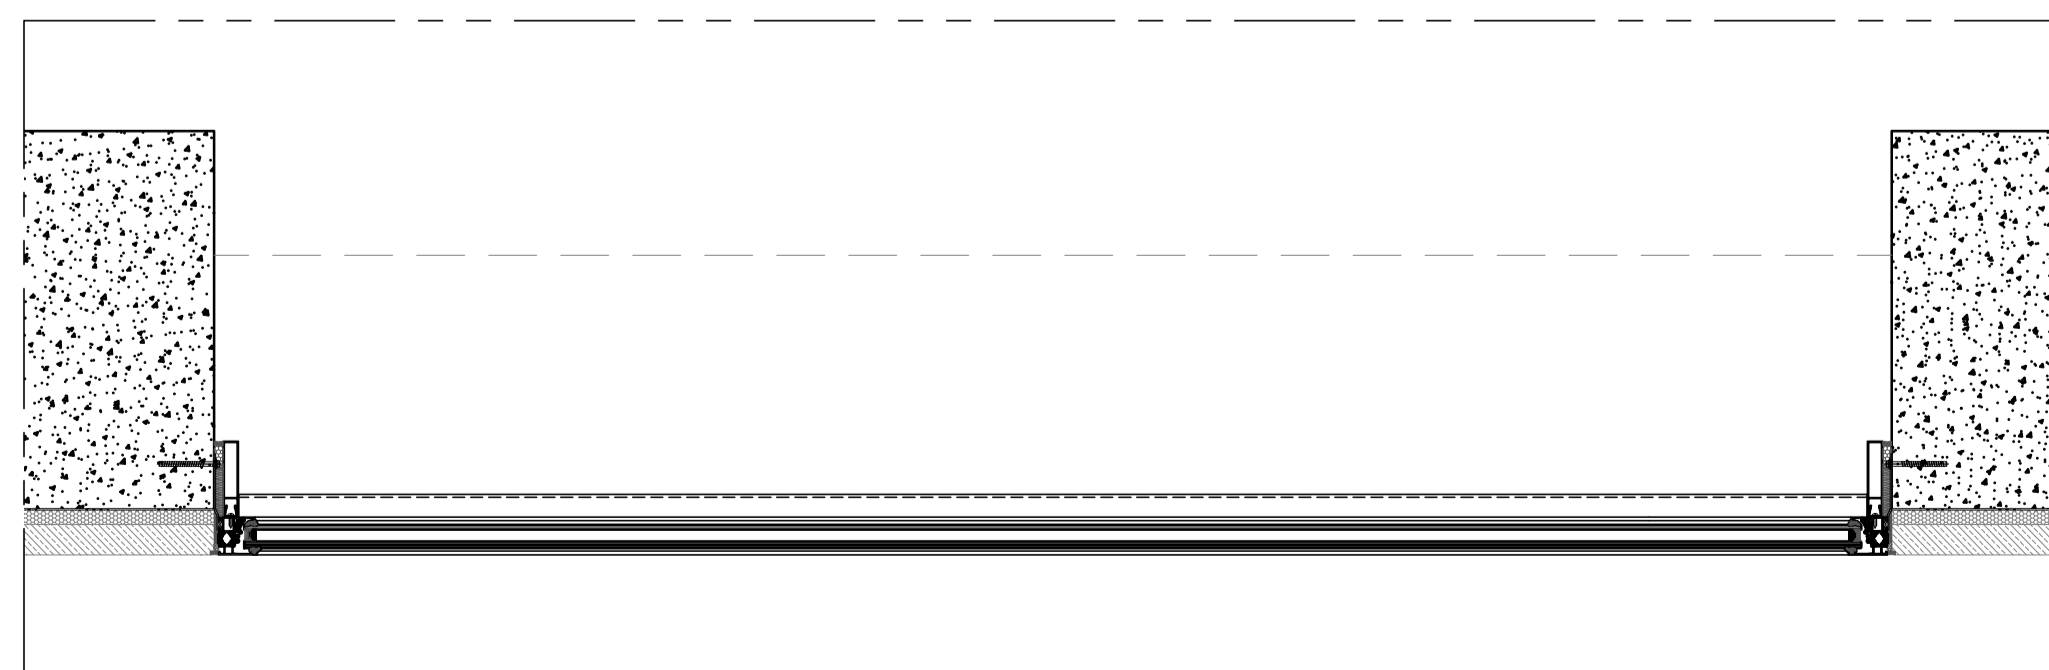

PLAN B-B

REFERENCE 50 100

| | |
|------------|----------------------------|
| Project | 14015-CLL-KW-ZZ-DR-X-20101 |
| Client | SPACED HOUSE |
| Architect | COLORMINIUM |
| Revision | 01 |
| Drawn by | AP |
| Checked by | AP |
| Date | 22.07.2021 |
| Scale | 1:10 @ A1 |
| Sheet No. | 16/19 |