




VERTICAL SECTION A-A

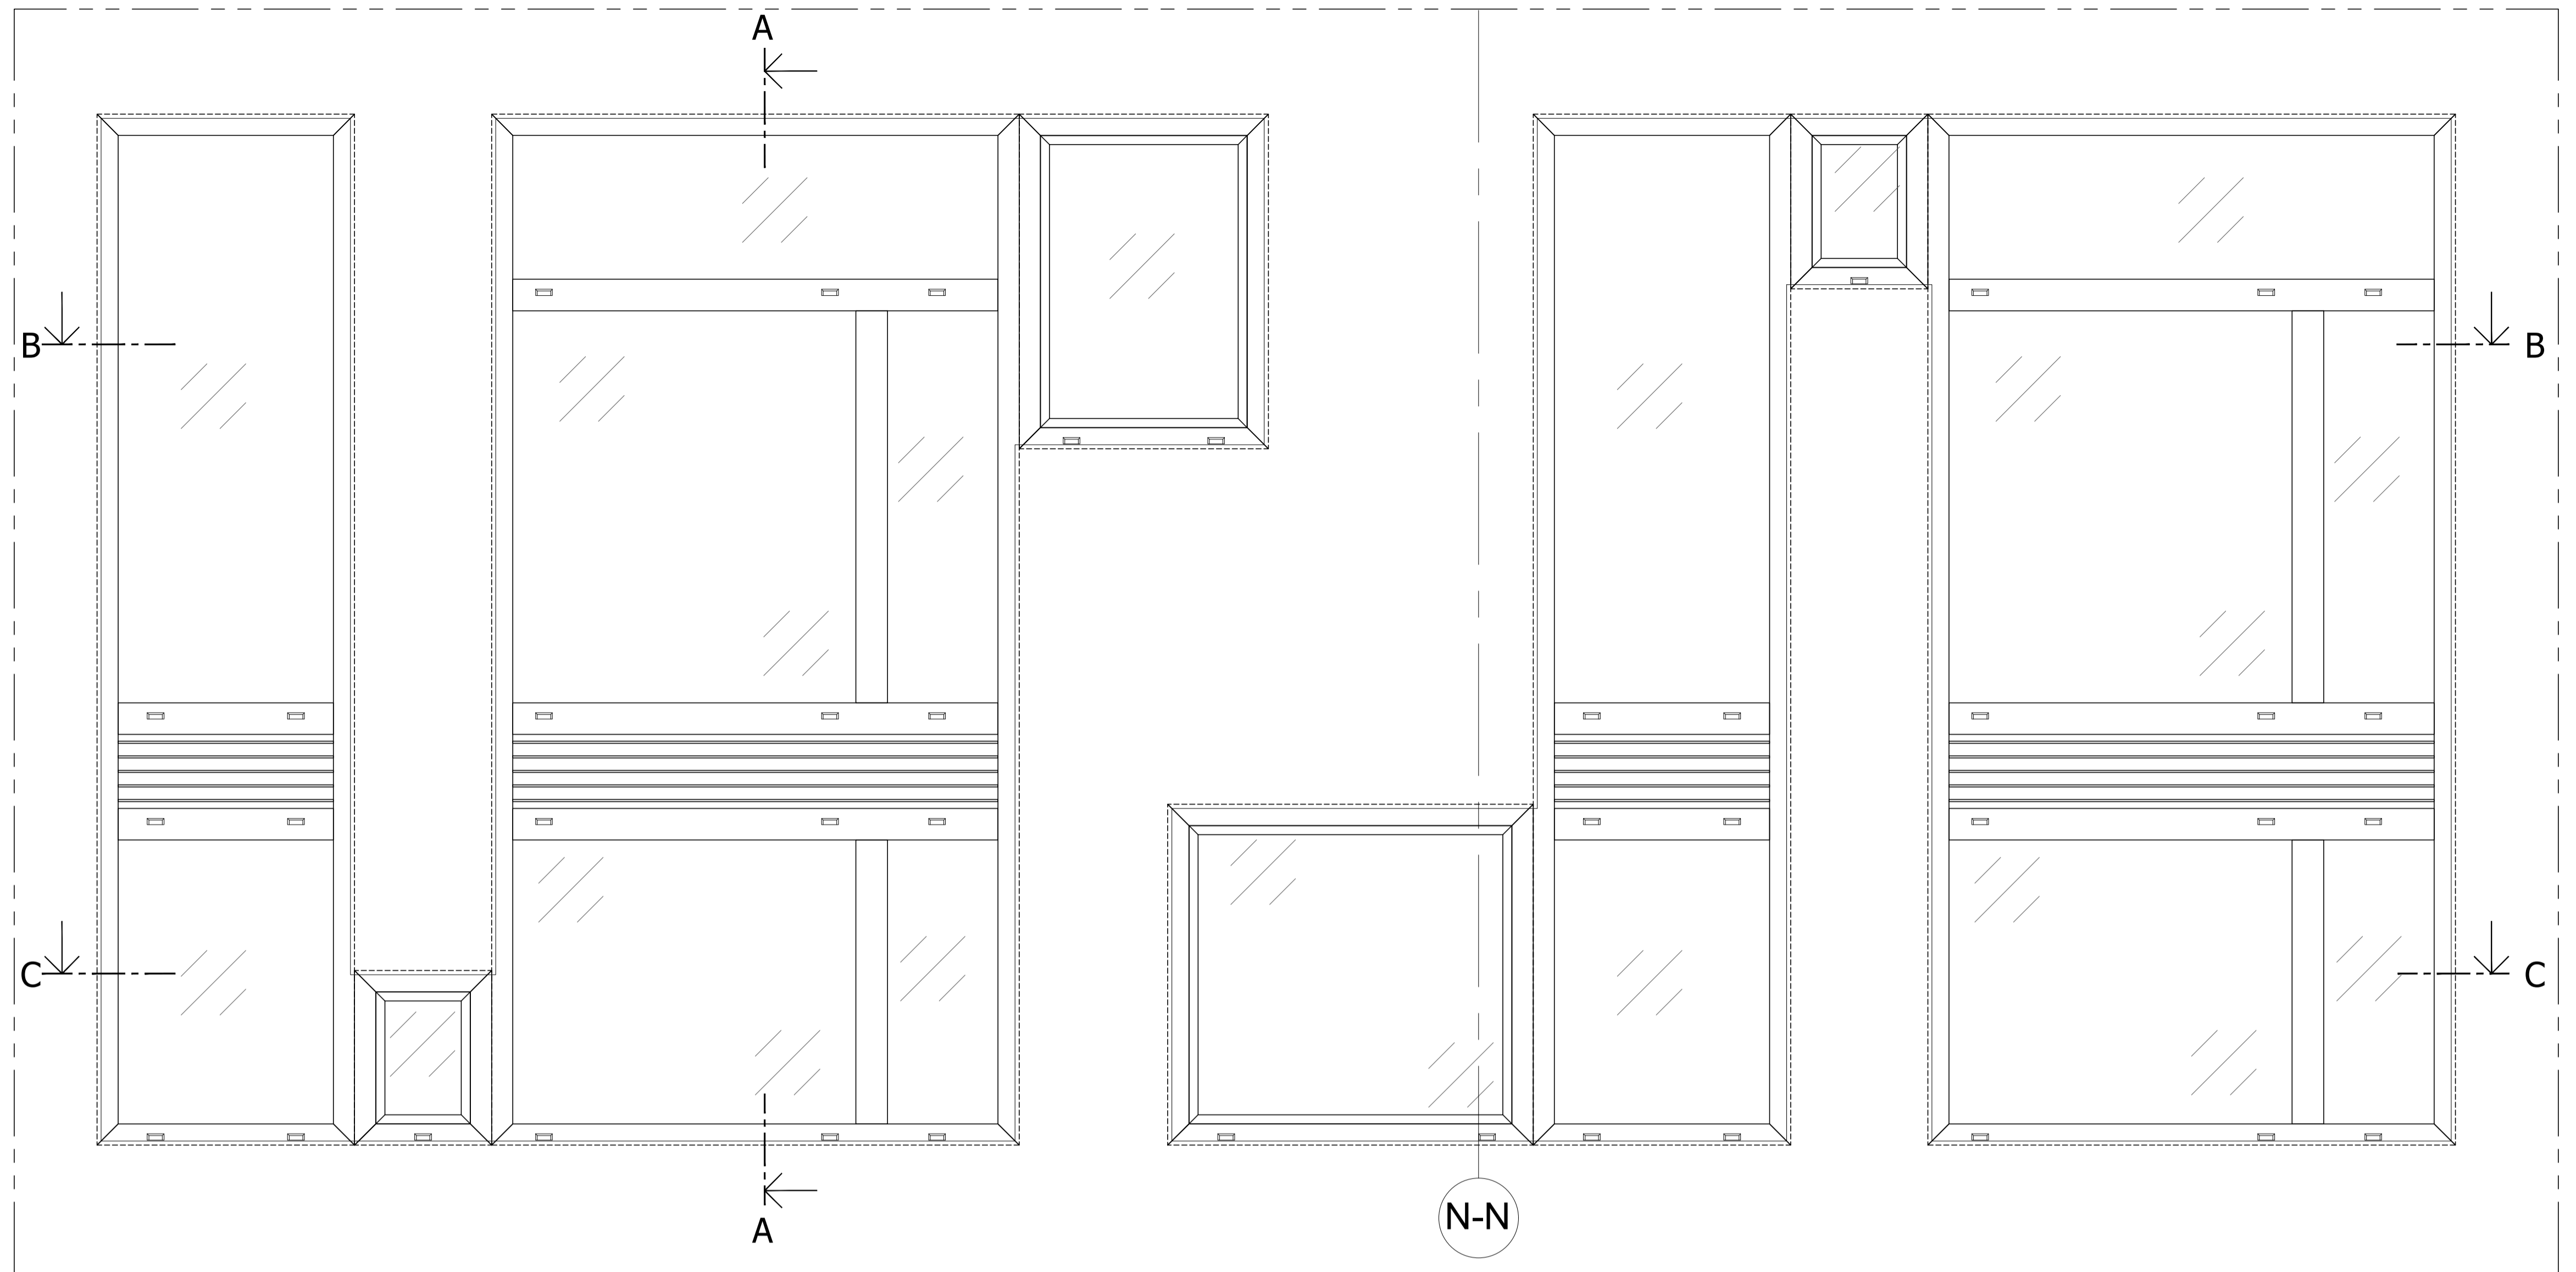

STAIRCORE WINDOWS - EXTERNAL ELEVATION

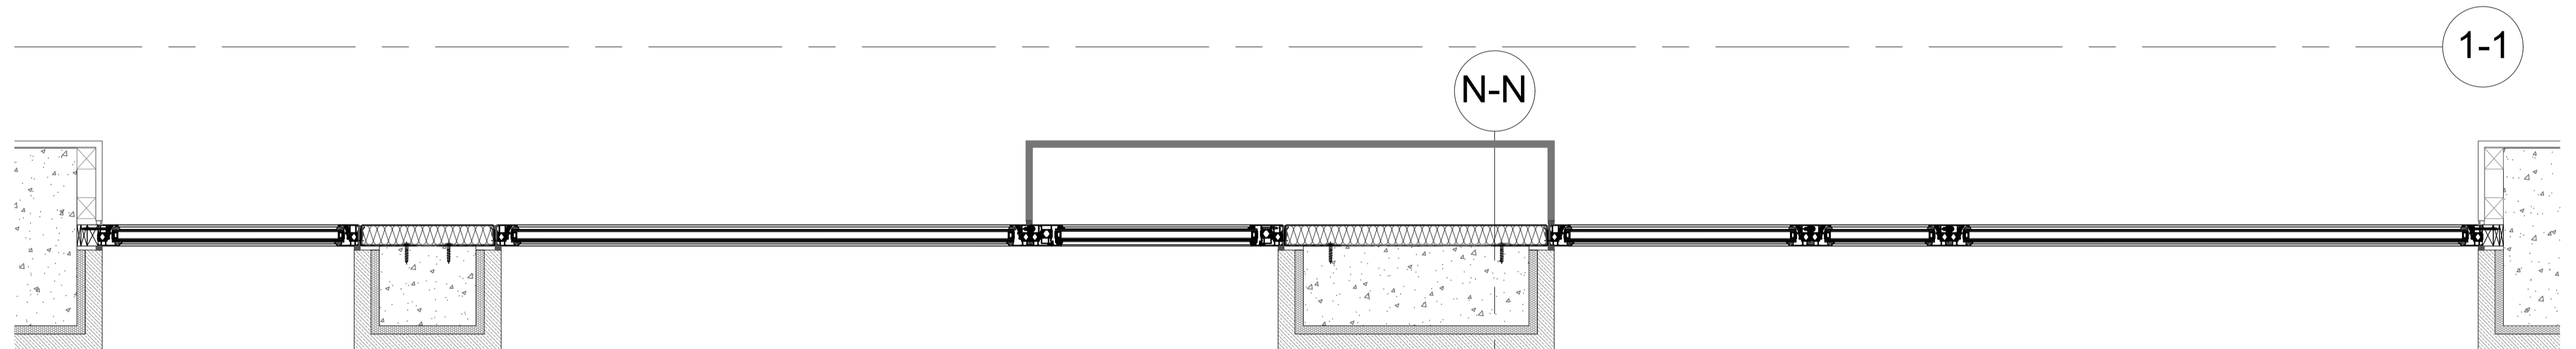

PLAN B-B

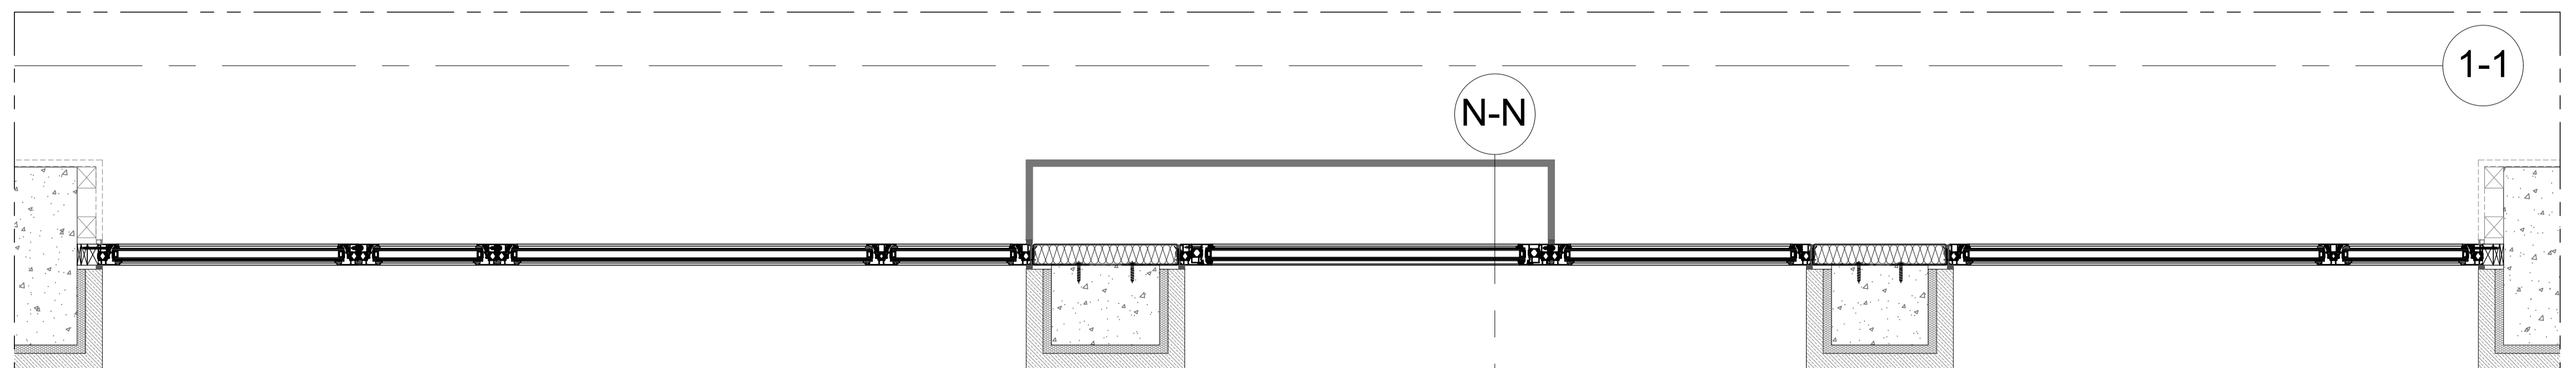

PLAN C-C

REFERENCE 50 100

<p>COLORMINIUM</p> <p>14515-CLL-KW-ZZ-DR-X-25001</p> <p>STAIRCORE WINDOWS - TYPICAL WINDOW DETAILS</p> <p>DATE: 22/07/2023</p>		
<p>REVISION</p> <p>NO.</p> <p>DATE</p>	<p>DRAWN BY</p> <p>AP</p>	<p>CHECKED BY</p> <p>AP</p>
<p>SCALE: 1:10 @ A1</p> <p>JOB NO: 14515</p>		