

Drawing Key:

- Demolition (in Section)
- Demolition (in Elevation)
- Existing walls
- New walls
- Line below or hidden
- Line above or overhead
- Line assumed (TBC)
- Boundary line



Existing No. 17 box sash window to be removed and replaced




Existing No. 15 fixed casement window to be removed and replaced





Drawing Key:

- Demolition (in Section)
- Demolition (in Elevation)
- Existing walls
- New walls
- Line below or hidden
- Line above or overhead
- Line assumed (TBC)
- Boundary line



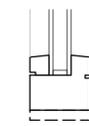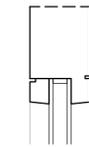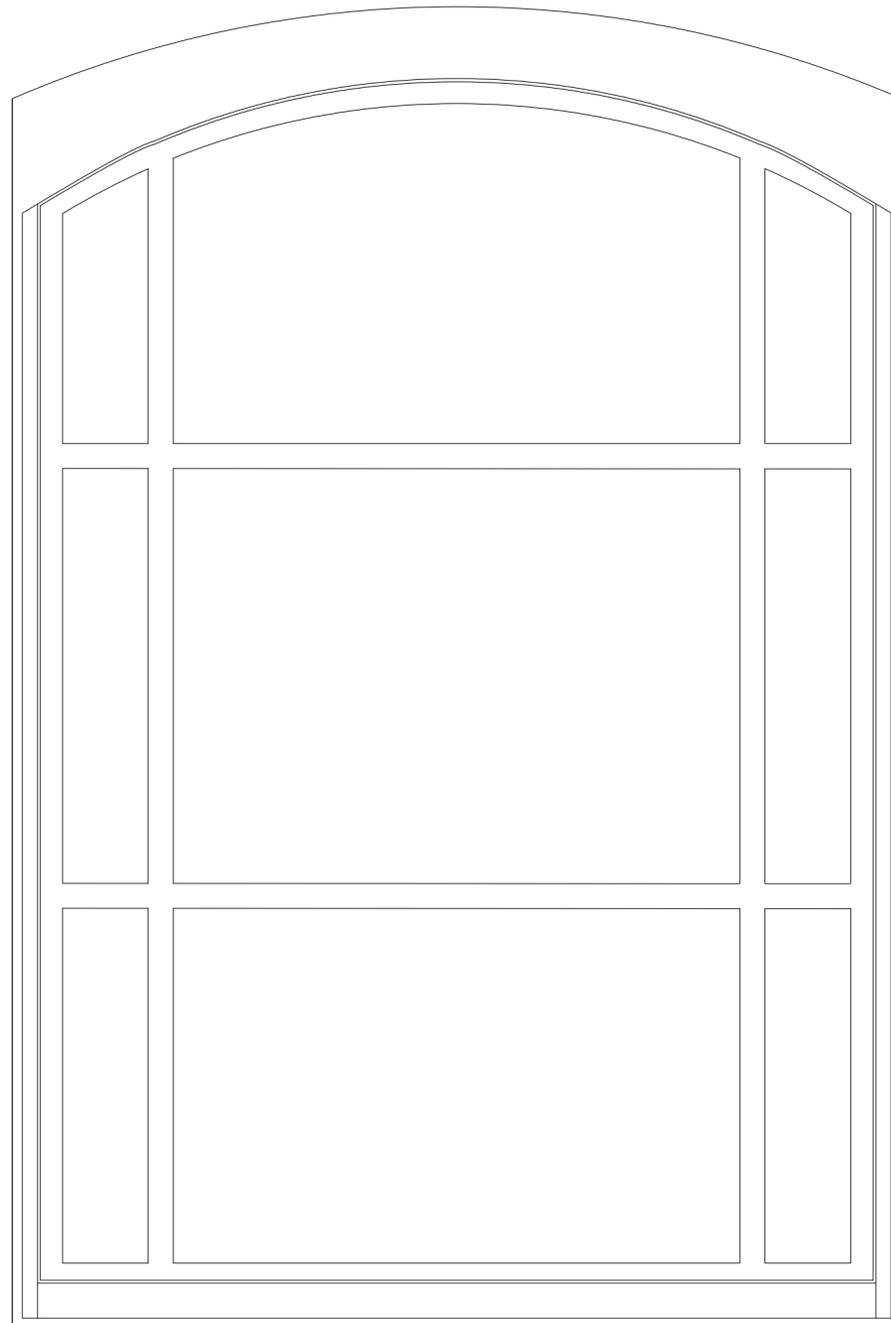

1
3.101 Vertical Section

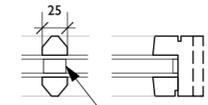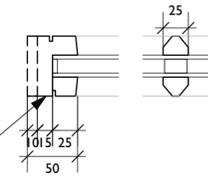

Overall width varies from 50-75mm across No.15 fixed casement windows

Continuous glazing with white warm edge spacer and glazing bars

1
3.101 Horizontal Section




Note:
 1. The design and drawings remain the property of Andrew Dobson Architects Ltd. The client is licensed to use this design and documents on this site only, this license is non-transferable. The design and drawings shall not be reproduced, up-loaded to the internet or traced without the permission of Andrew Dobson Architects Ltd.
 2. Do not scale off this drawing, check dimensions on site and advise any discrepancies before commencing work © andrew dobson architects




Andrew Dobson Architects
 Studio 316 Metal Box Factory, 30 Great Guildford Street
 London SE1 0HS
 Tel: 020 7736 4390
 Web: www.andewdobsonarchitects.co.uk
 Email: info@andrewdobsonarchitects.co.uk

Address:		15-17 Macklin Street, Holborn, London WC2B 5NG		
drawing title:		No.15 Window Detail - Existing		
drawing no.:		665-3.001-A		
Scale:	1:50 @ A2	Status:	Preliminaries	
Drawn:	MN	Checked:	AD	Date: 22/12/20 Rev: A


ARCHITECTS
 DOBSON
 ANDREW

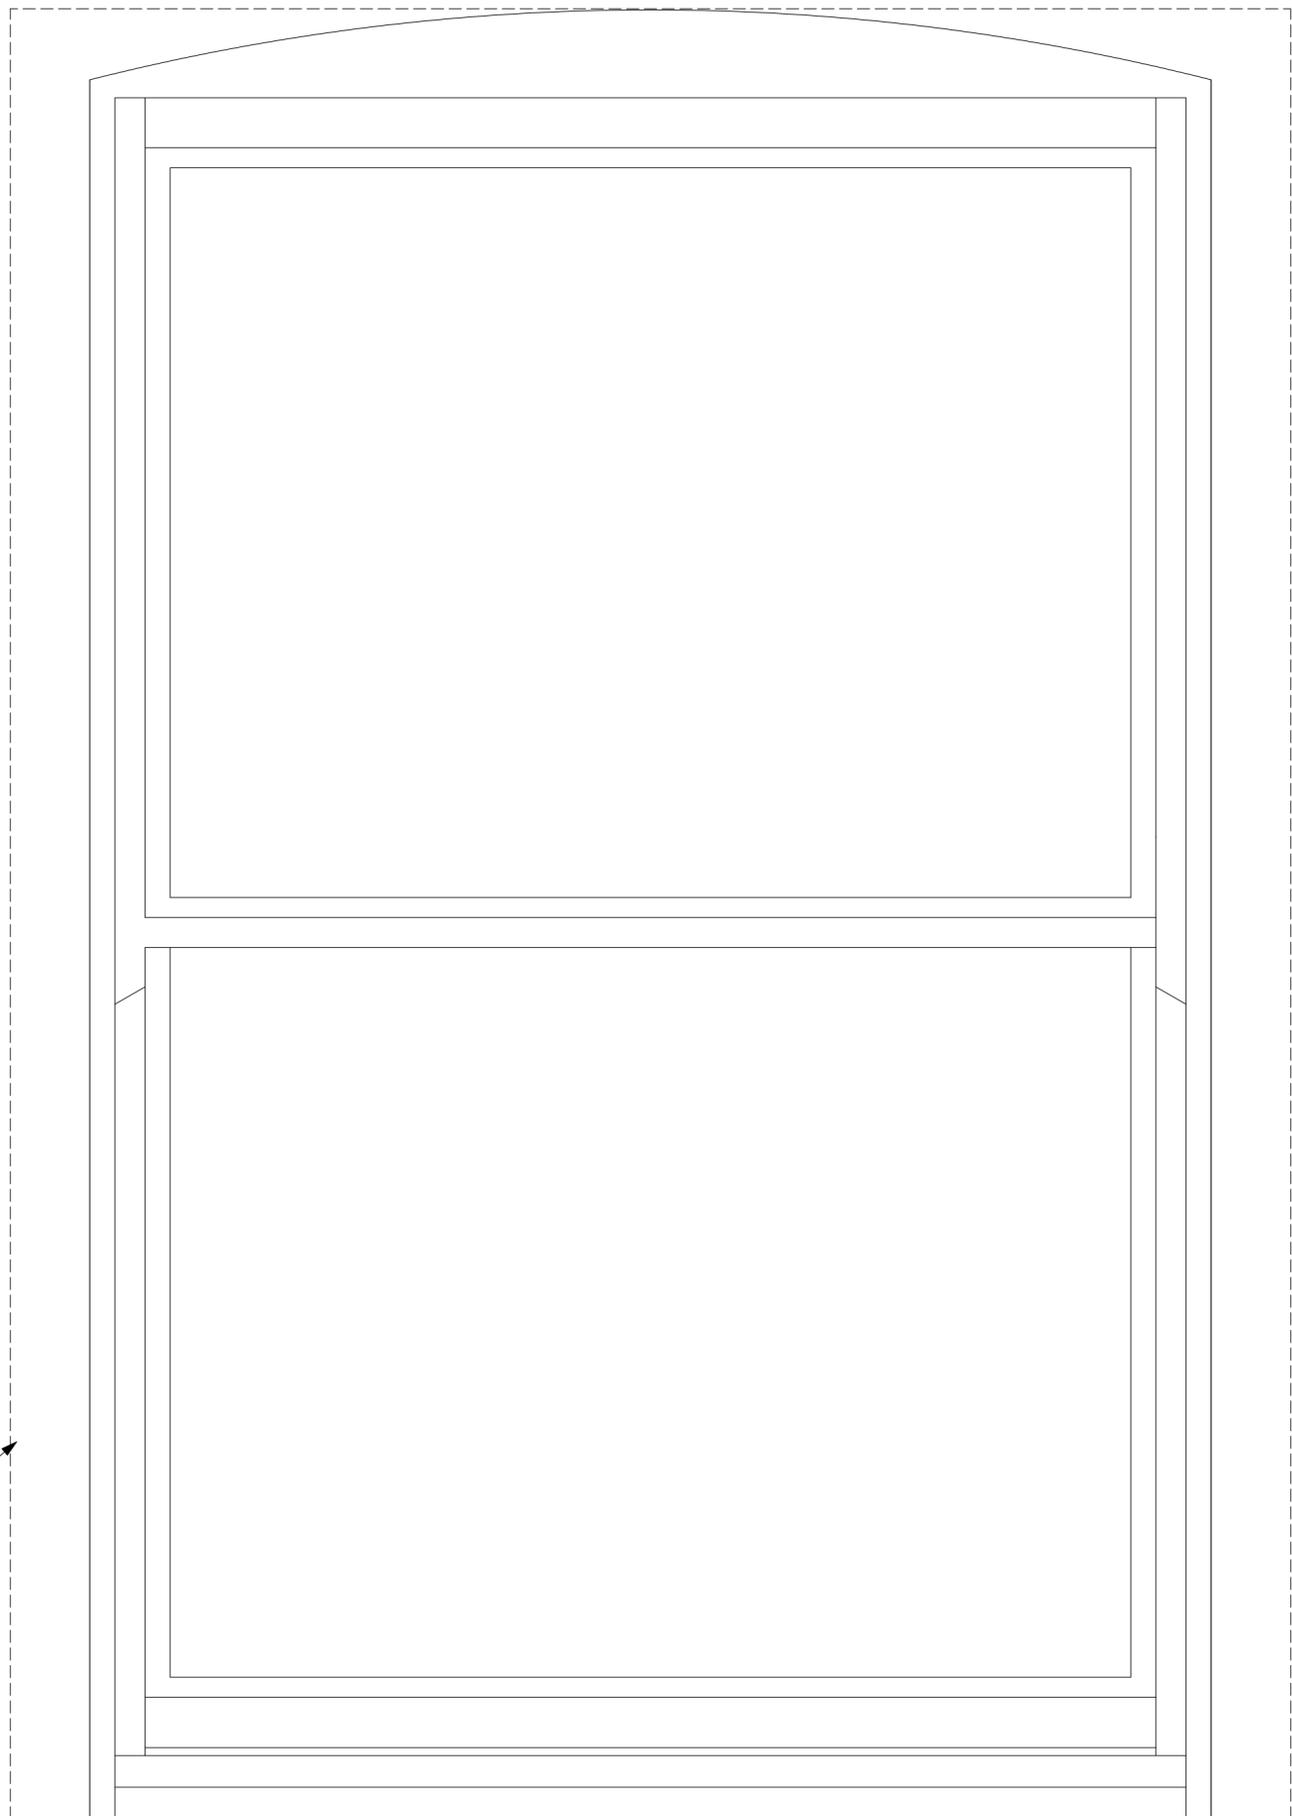

Dashed line indicates assumed box frame concealed within wall

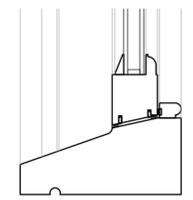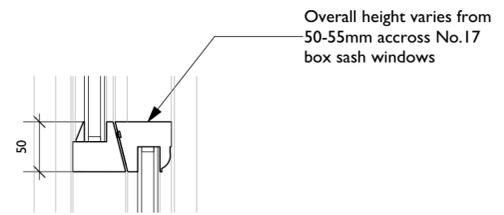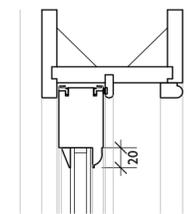

1
3.102 Vertical Section

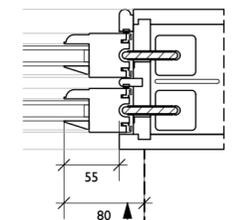

Overall width varies from 70-80mm across No.17 box sash windows

2
3.102 Horizontal Section

Andrew Dobson Architects

Studio 316 Metal Box Factory, 30 Great Guildford Street
London SE1 0HS
Tel: 020 7736 4390
Web: www.andewdobsonarchitects.co.uk
Email: info@andewdobsonarchitects.co.uk

Note:
1. The design and drawings remain the property of Andrew Dobson Architects Ltd. The client is licensed to use this design and documents on this site only, this license is non-transferable. The design and drawings shall not be reproduced, up-loaded to the internet or traced without the permission of Andrew Dobson Architects Ltd.
2. Do not scale off this drawing, check dimensions on site and advise any discrepancies before commencing work © andrew dobson architects




Address: **15-17 Macklin Street, Holborn, London WC2B 5NG**

drawing title: **No.17 Window Detail - Existing**


drawing no.: **665-3.002-A**

Scale:	1:50 @ A2	Status:	Preliminaries
Drawn:	MN	Checked:	AD
Date:	22/12/20	Rev:	A





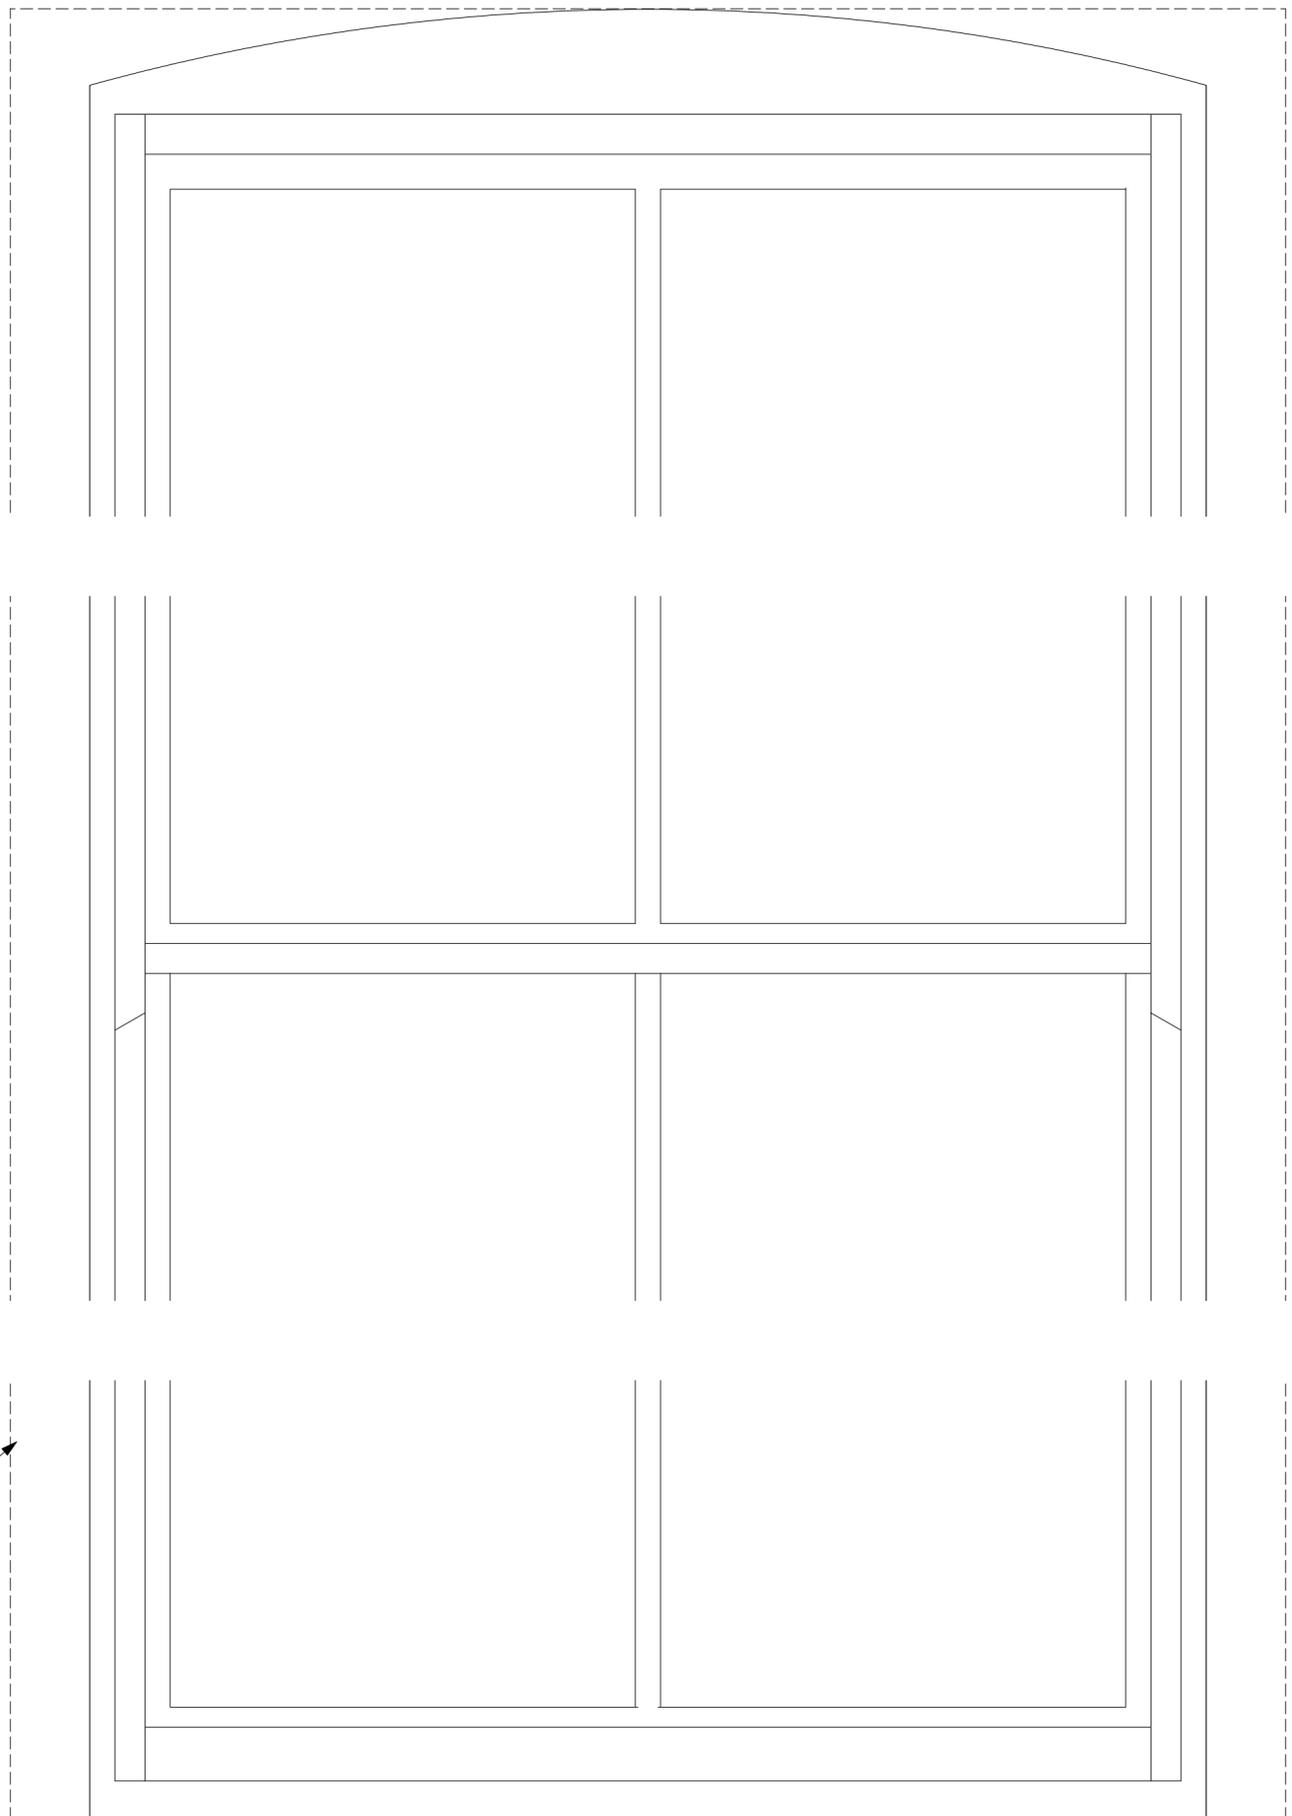


Dashed line indicates assumed box frame concealed within wall

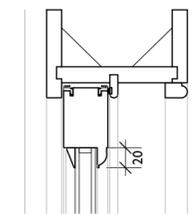


Overall height varies from 50-55mm across No.17 box sash windows

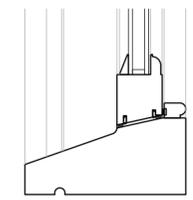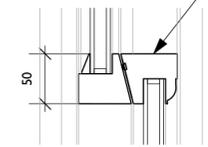

1 Vertical Section
3.003

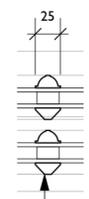


Continuous glazing with white warm edge spacer and glazing bars

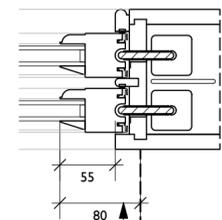

Overall width varies from 70-80mm across No.17 box sash windows

2 Horizontal Section
3.003




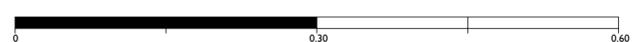


Andrew Dobson Architects
 Studio 316 Metal Box Factory, 30 Great Guildford Street
 London SE1 0HS
 Tel: 020 7736 4390
 Web: www.andewdobsonarchitects.co.uk
 Email: info@andewdobsonarchitects.co.uk


Note:
 1. The design and drawings remain the property of Andrew Dobson Architects Ltd. The client is licensed to use this design and documents on this site only, this license is non-transferable. The design and drawings shall not be reproduced, up-loaded to the internet or traced without the permission of Andrew Dobson Architects Ltd.
 2. Do not scale off this drawing, check dimensions on site and advise any discrepancies before commencing work. © andrew dobson architects

Address:		15-17 Macklin Street, Holborn, London WC2B 5NG			
drawing title:		No.17 Window Detail 2 - Existing			
drawing no.:		665-3.003-B		Scale:	1:5 @ A2
Drawn:	MN	Checked:	AD	Date:	21/04/21
				Status:	Preliminaries
				Rev:	B

ARCHITECTS
 DOBSON
 ANDREW

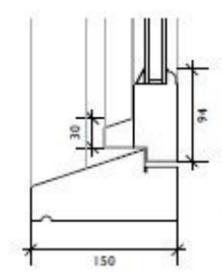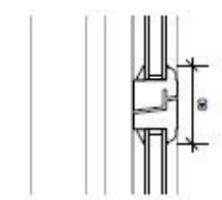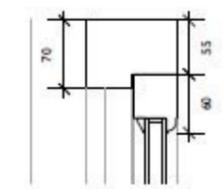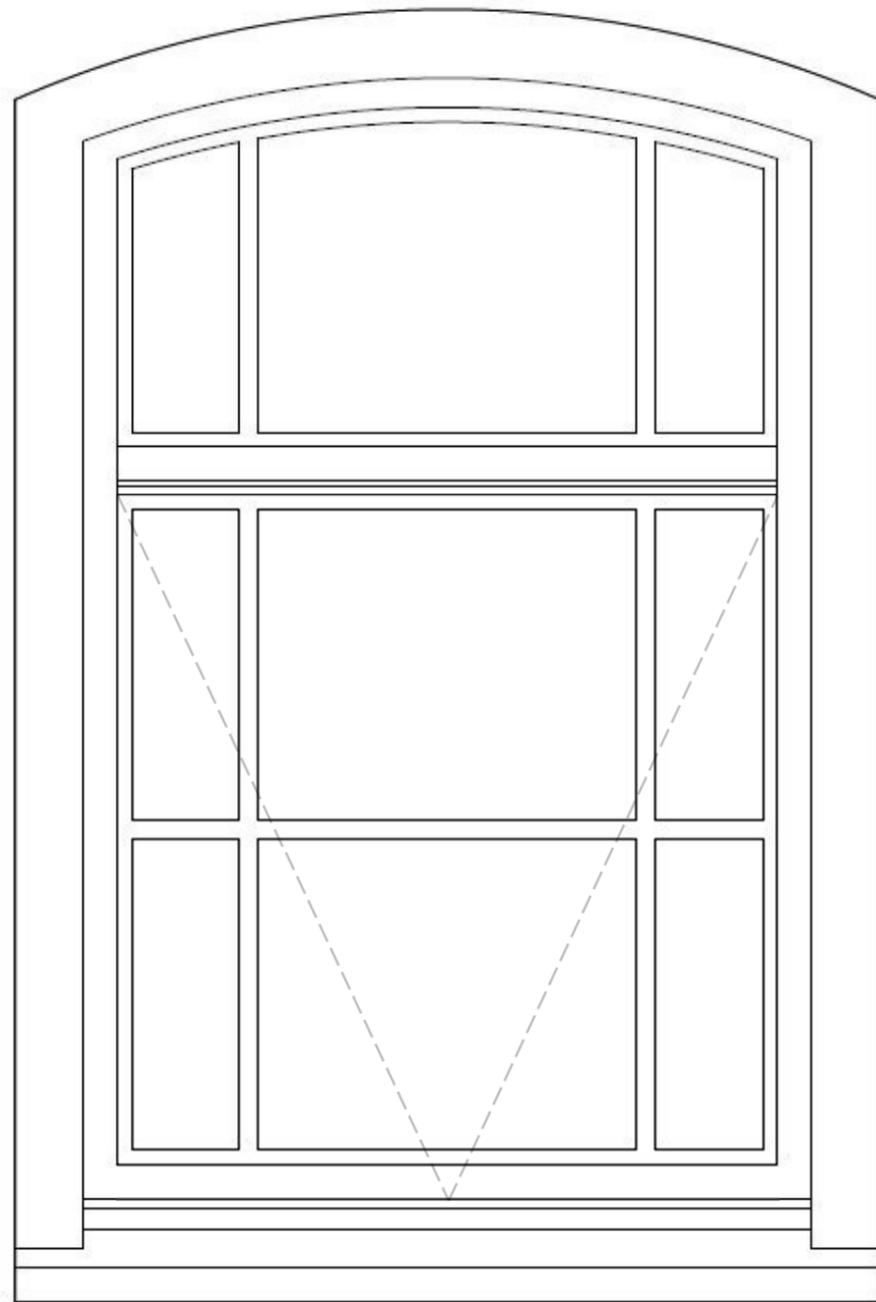

Vertical Section
3.101

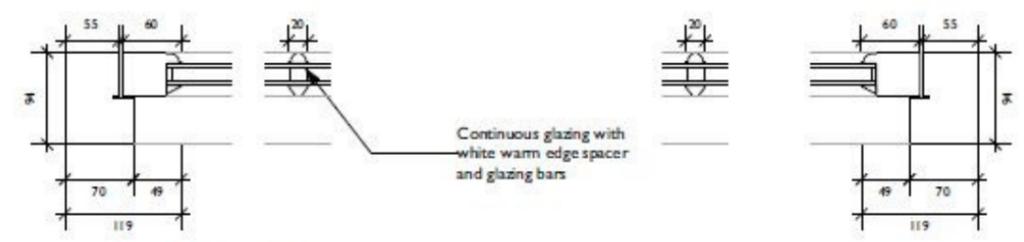

Continuous glazing with white warm edge spacer and glazing bars


Horizontal Section
3.101






Andrew Dobson Architects
 Studio 316 Metal Box Factory, 30 Great Guildford Street
 London SE1 0HS
 Tel: 020 7736 4390
 Web: www.andrewdobsonarchitects.co.uk
 Email: info@andrewdobsonarchitects.co.uk

Note:
 1. The design and drawings remain the property of Andrew Dobson Architects Ltd. The client is licensed to use this design and documents on this site only, this license is non-transferable. The design and drawings shall not be reproduced, up-loaded to the internet or traced without the permission of Andrew Dobson Architects Ltd.
 2. Do not scale off this drawing, check dimensions on site and advise any discrepancies before commencing work. © andrew dobson architects


Address:		15-17 Macklin Street, Holborn, London WC2B 5NG			
drawing title:		No.15 Window Detail - Proposed			
drawing no:	Scale:	1:50 @ A2	Status:	Preliminaries	
	665-3.101-B	Drawn: MN	Checked: AD	Date:	22/12/20
			Rev:	B	

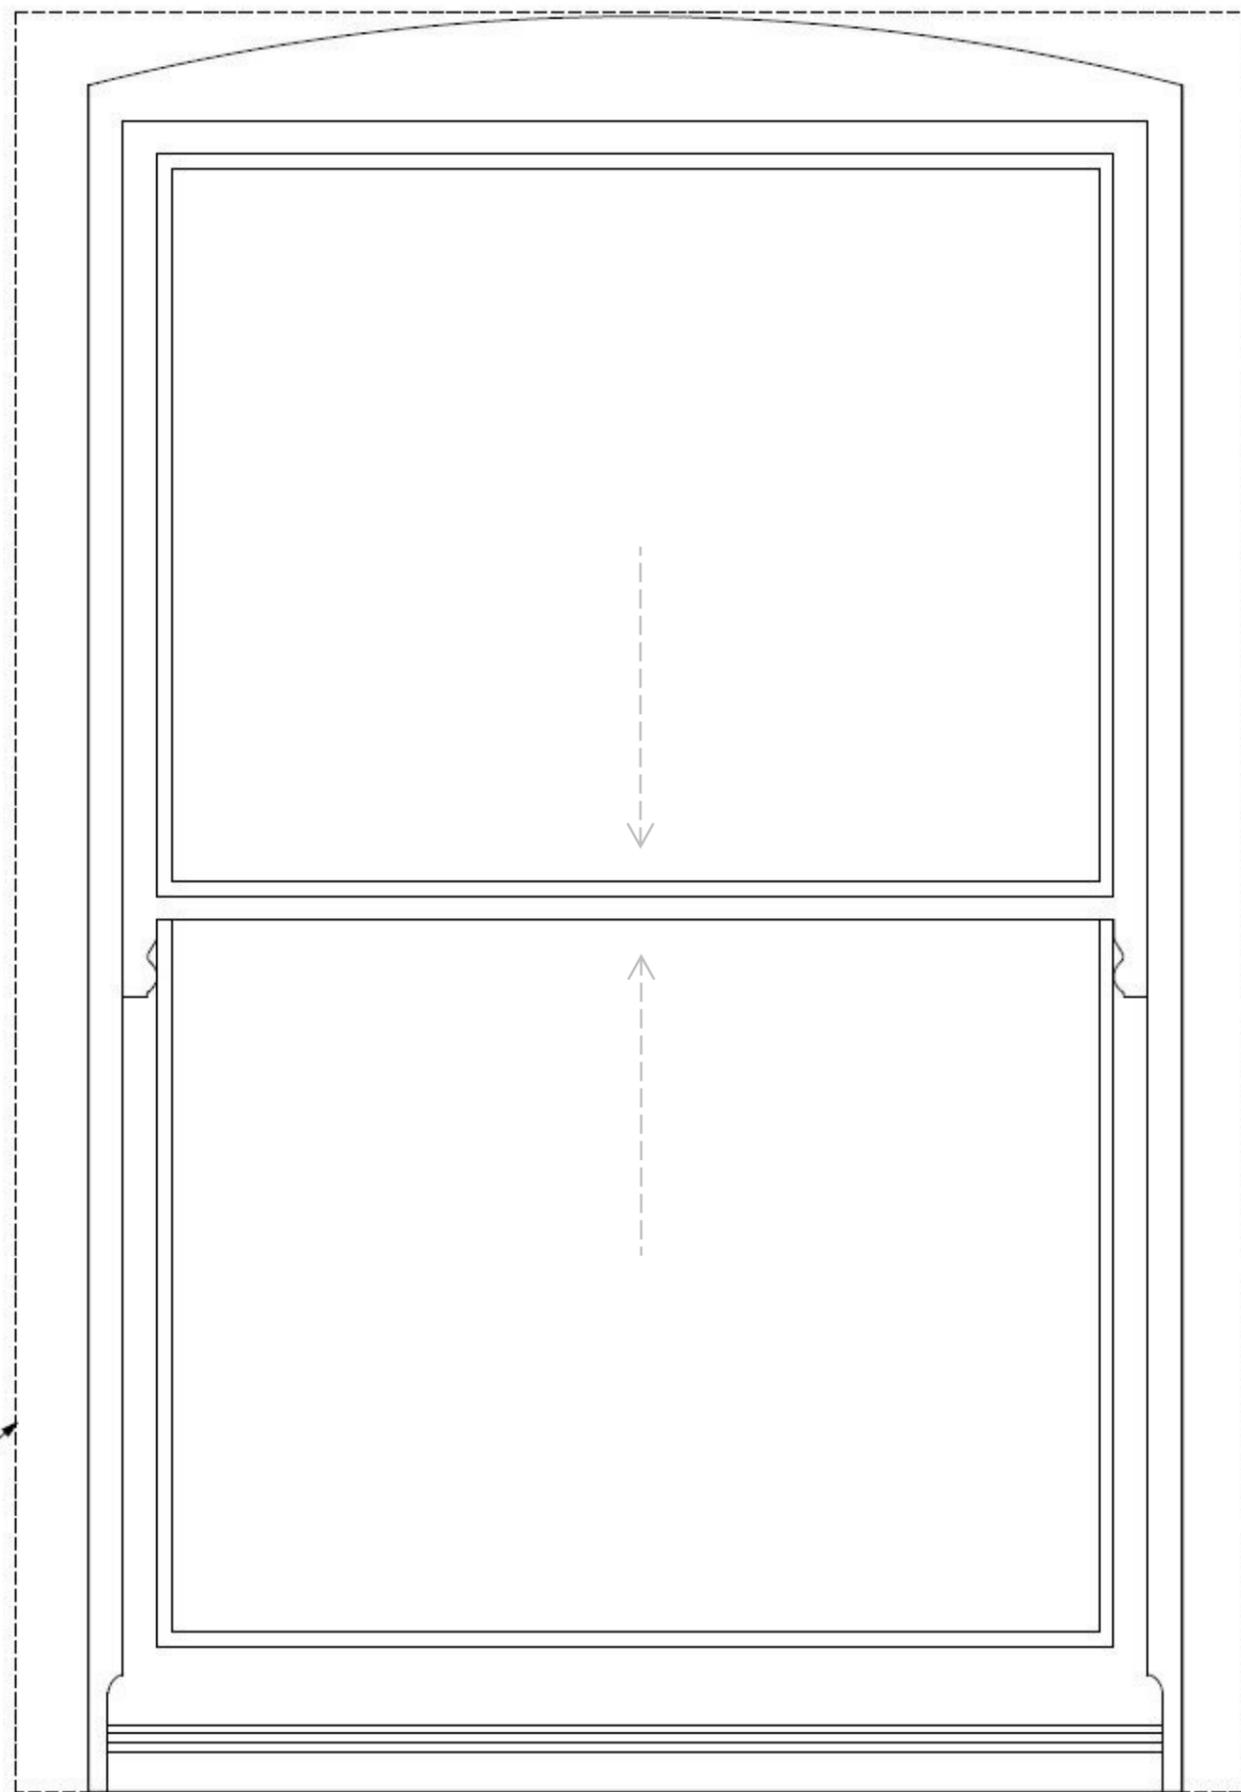

Dashed line indicates box frame concealed within wall


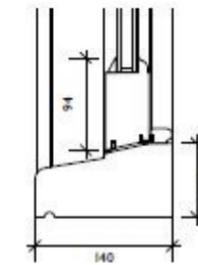
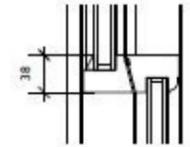
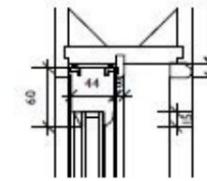


1 Vertical Section
3.102

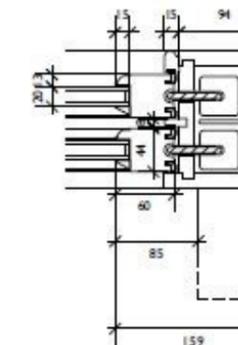


2 Horizontal Section
3.102



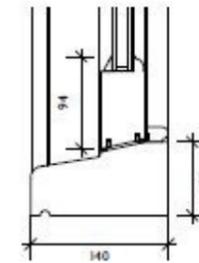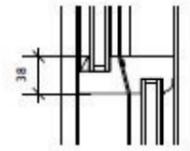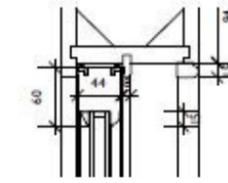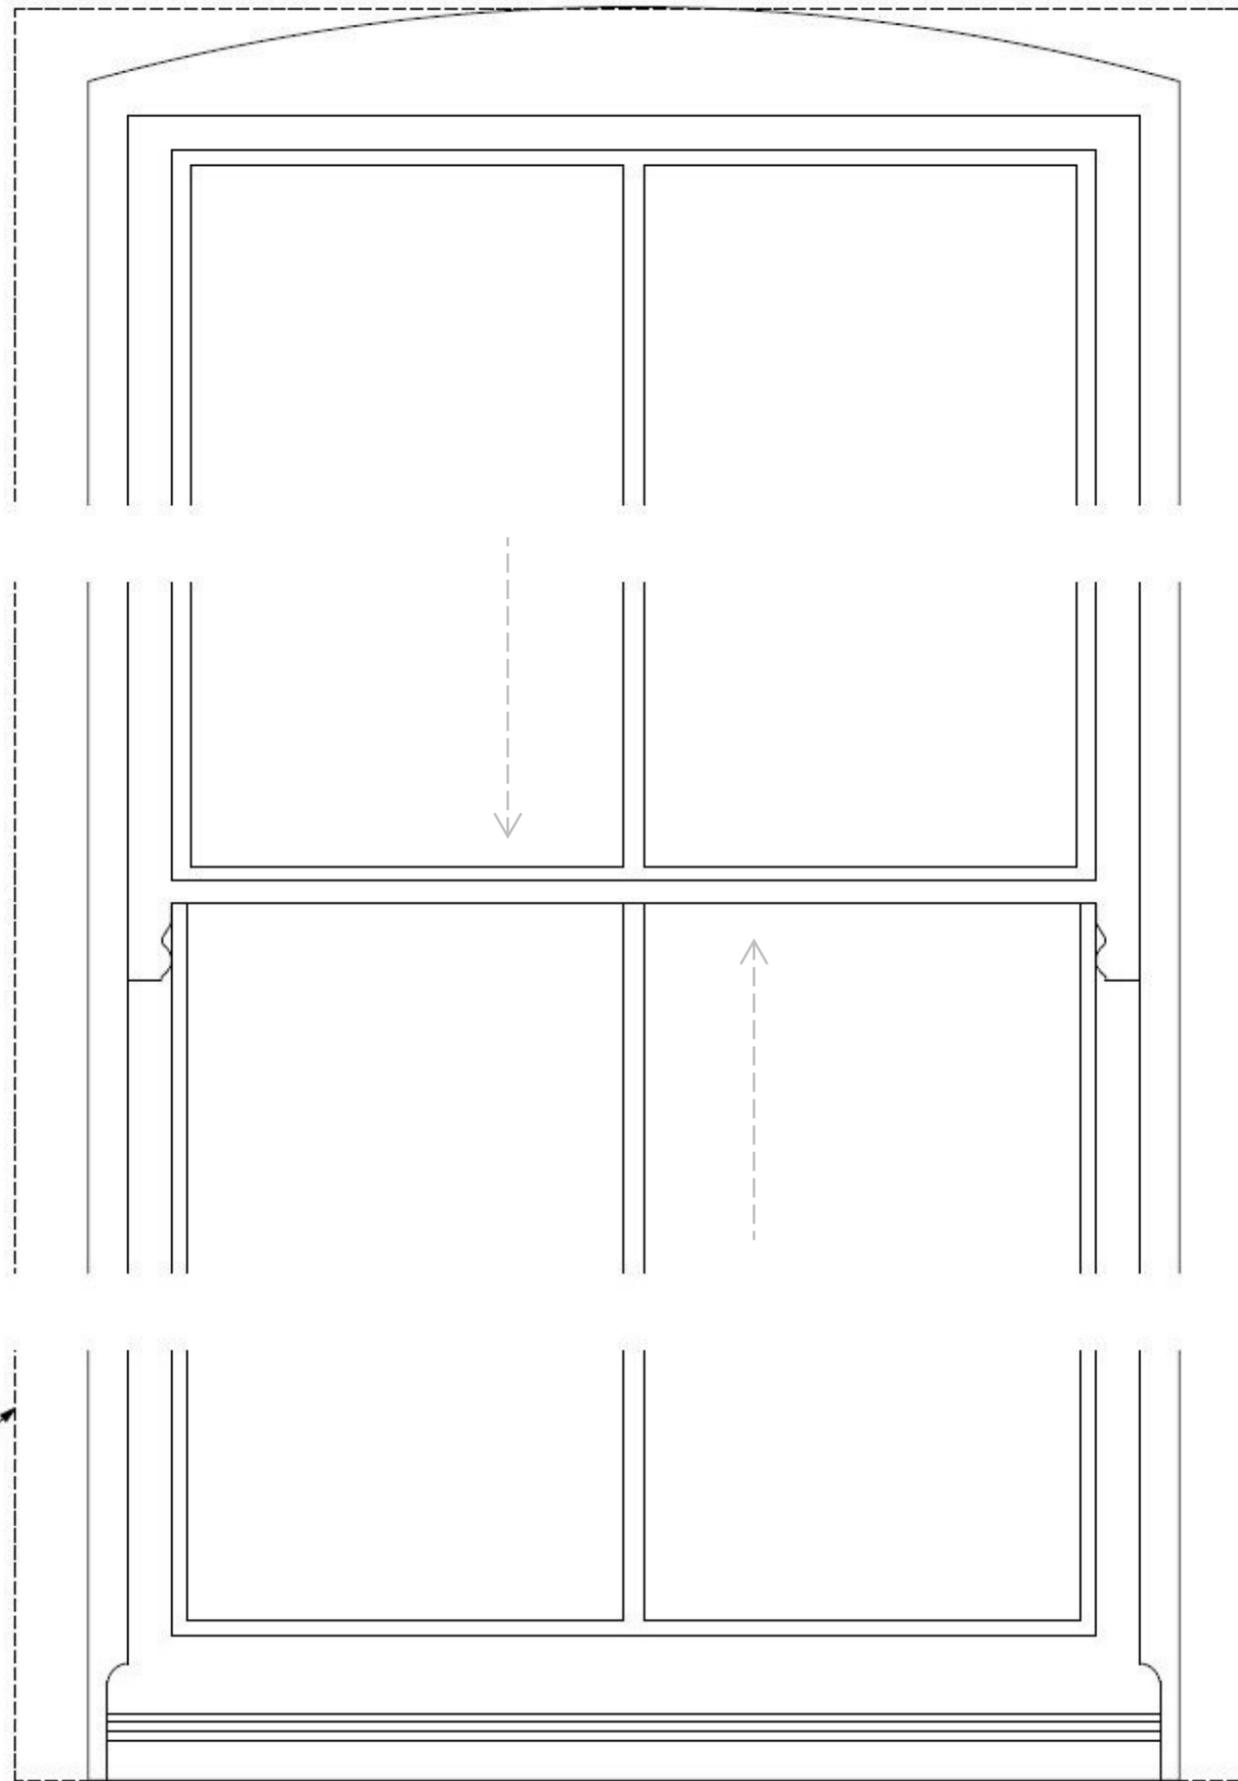

1 Vertical Section
3.103

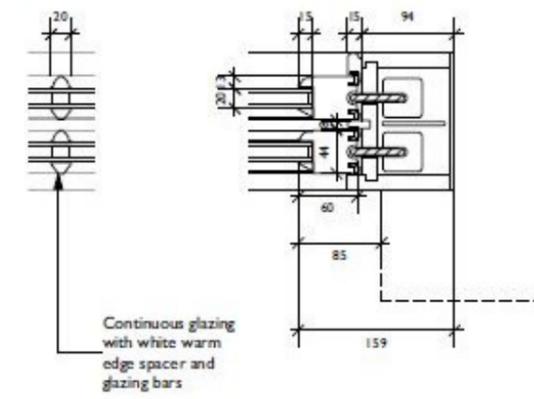

2 Horizontal Section
3.103

Dashed line indicates box frame concealed within wall

Andrew Dobson Architects
 Studio 316 Metal Box Factory, 30 Great Guildford Street
 London SE1 0HS
 Tel: 020 7736 4390
 Web: www.andrewdobsonarchitects.co.uk
 Email: info@andrewdobsonarchitects.co.uk

Note:
 1. The design and drawings remain the property of Andrew Dobson Architects Ltd. The client is licensed to use this design and documents on this site only, this license is non-transferable. The design and drawings shall not be reproduced, up-loaded to the internet or traced without the permission of Andrew Dobson Architects Ltd.
 2. Do not scale off this drawing, check dimensions on site and advise any discrepancies before commencing work. © andrew dobson architects



Address:		15-17 Macklin Street, Holborn, London WC2B 5NG			
drawing title:		No.17 Window Detail 2- Proposed			
drawing no.:		665-3.103-C		Scale:	1:5 @ A2
		Drawn:	MN	Checked:	AD
		Date:	21/04/21	Status:	Preliminaries
		Rev:	C		