



NOTES
 ALL DIMENSIONS TO BE CHECKED ON SITE.
 DO NOT SCALE FROM THIS DRAWING
 EXCEPT FOR THE PURPOSES OF LOCAL AUTHORITY
 PLANNING


10
9
8
7
6
5
4
3
2
1
0
metres

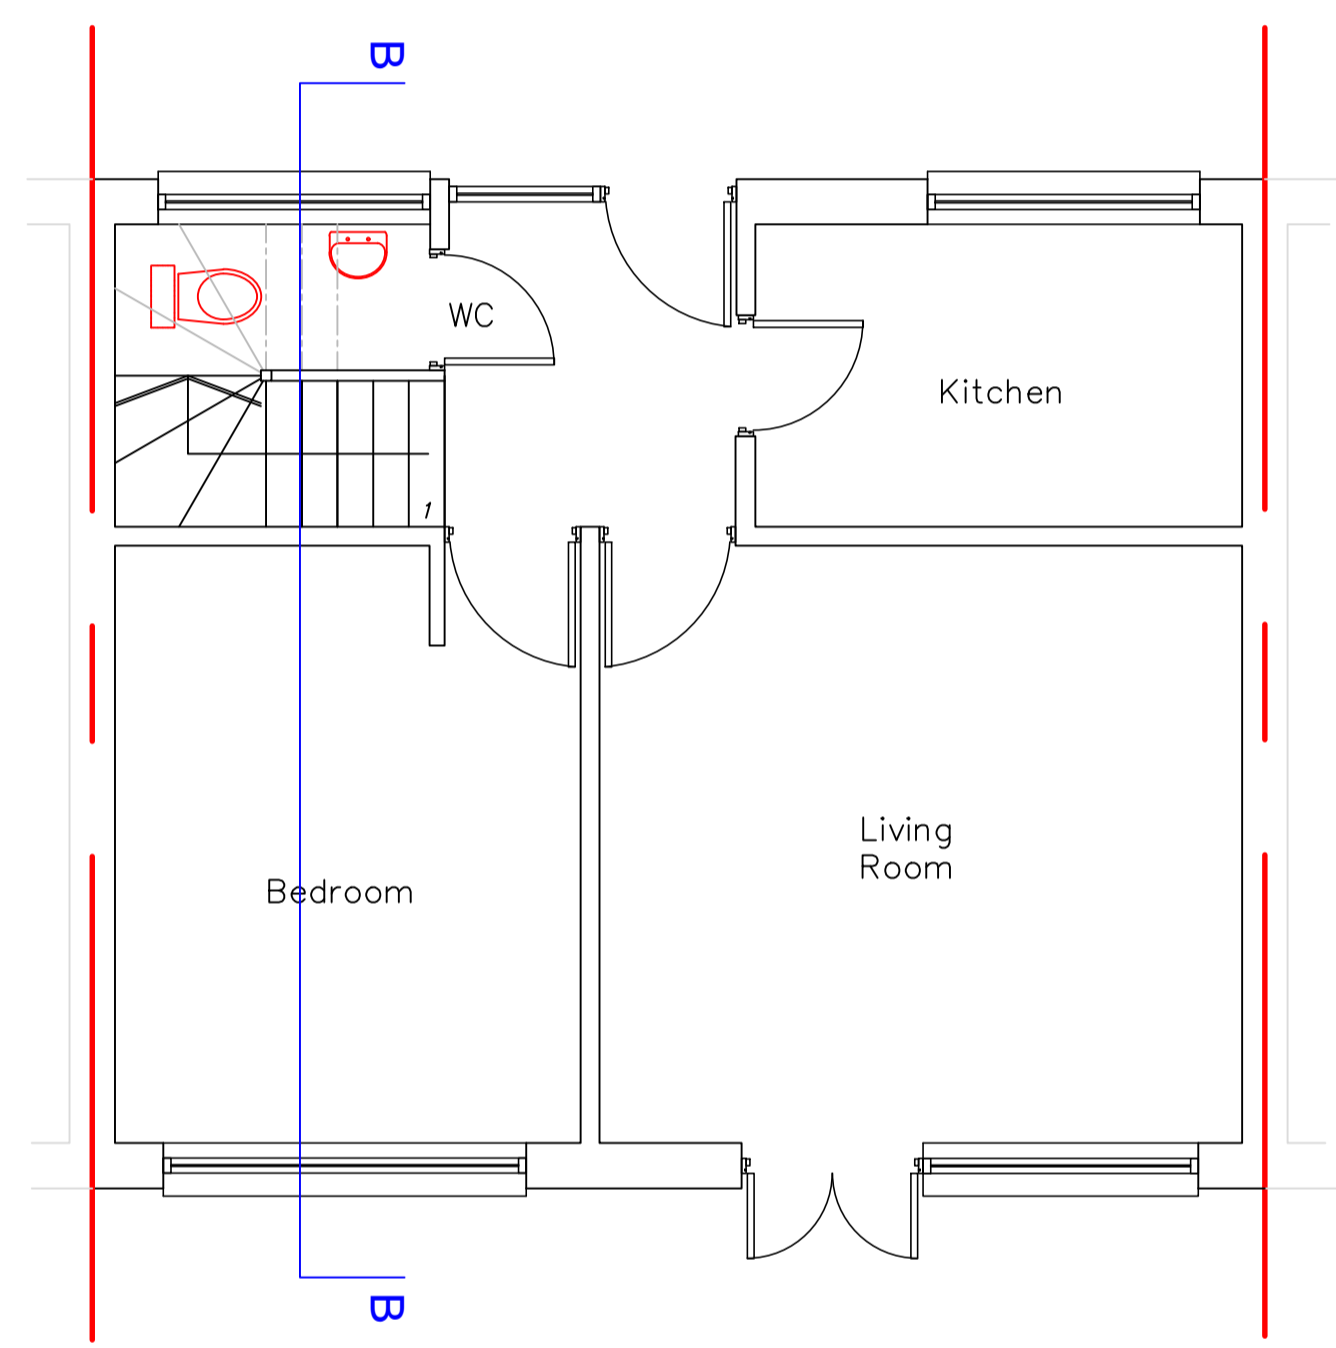


PROPOSED GROUND FLOOR
 Scale 1:50 @A1

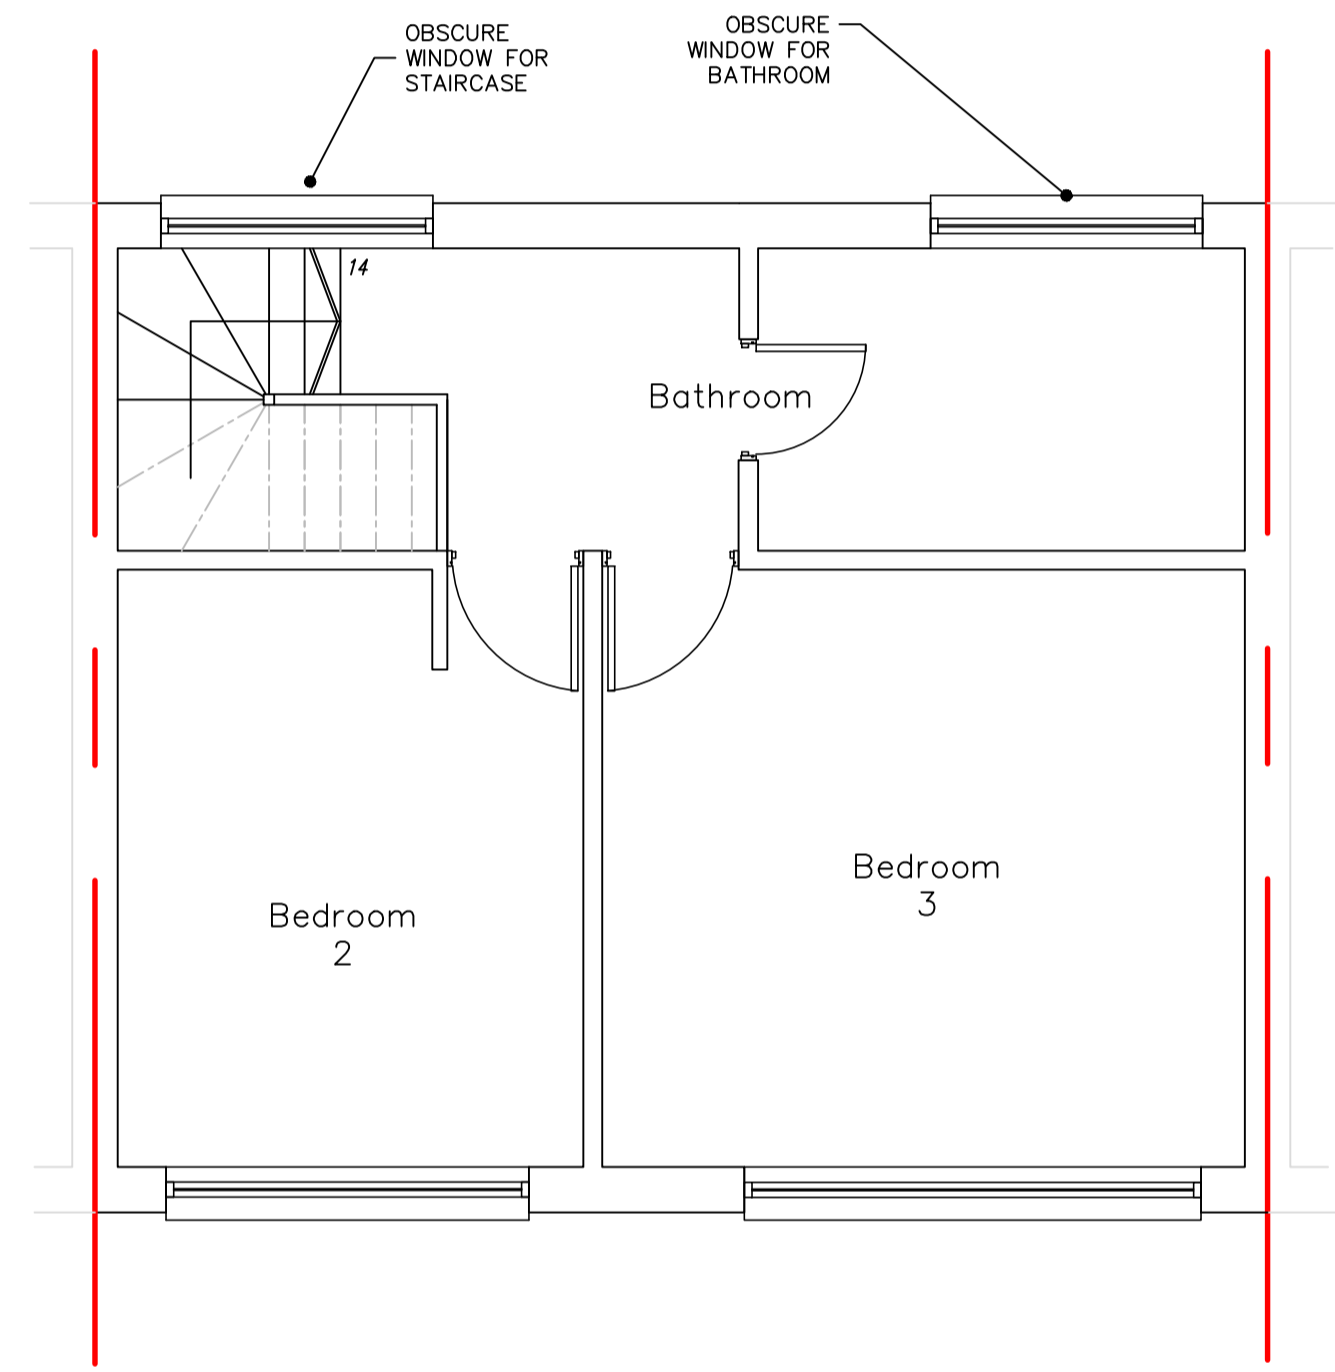

PROPOSED FIRST FLOOR
 Scale 1:50 @A1

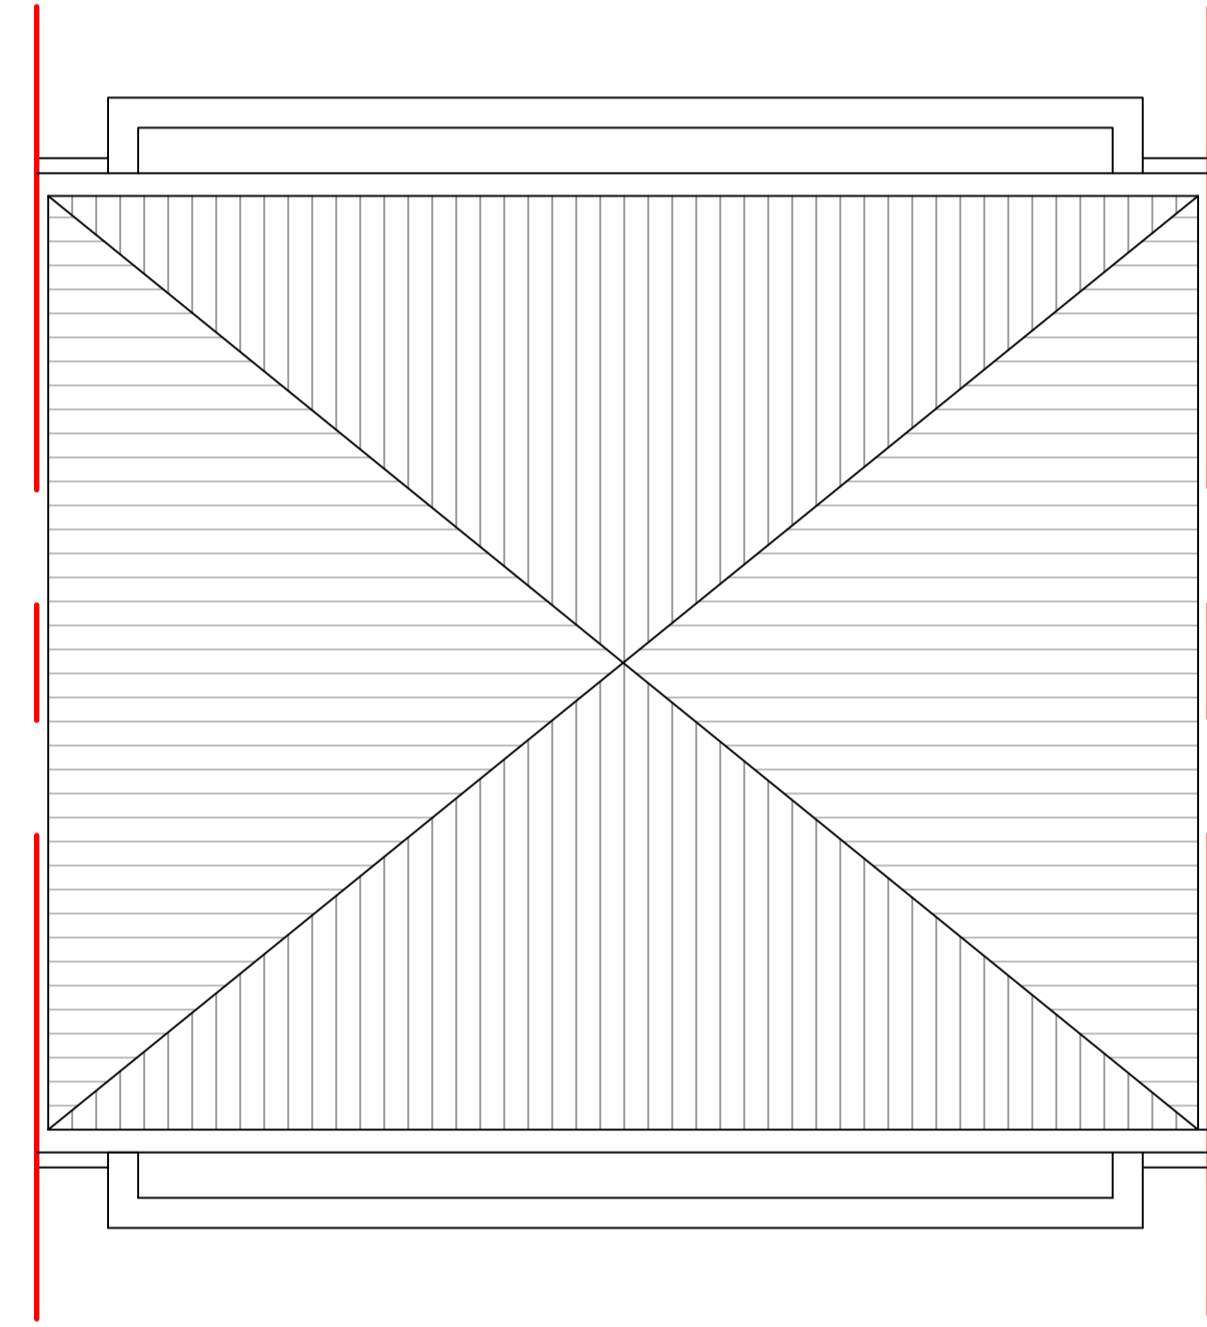

PROPOSED ROOF
 Scale 1:50 @A1

REV No.	DATE	REMARKS
 Design & Construction Consulting Ltd E: office@yesconsultingtd.co.uk T: 07833 327550		
Client		
D. Hadjigeorgiou		
Job Title		
2 Roxwell London NW1 8TG		
Drawing Title		
Proposed Plans		
Scale 1:	Sheet size	A1
Date	Drn. by	
Drg. No.	Rev.	
201	A	