


STRUCTURAL ENGINEER'S RECOMMENDATIONS FOR REPAIR / RECONSTRUCTION WORKS :-


- DEMOLISH EXISTING WALLS
- CONSTRUCT ADEQUATE RETAINING WALL
- REBUILD 'UPPER' WALL ON (i) RET. WALL (ii) ADEQUATELY DEEP FOOTINGS

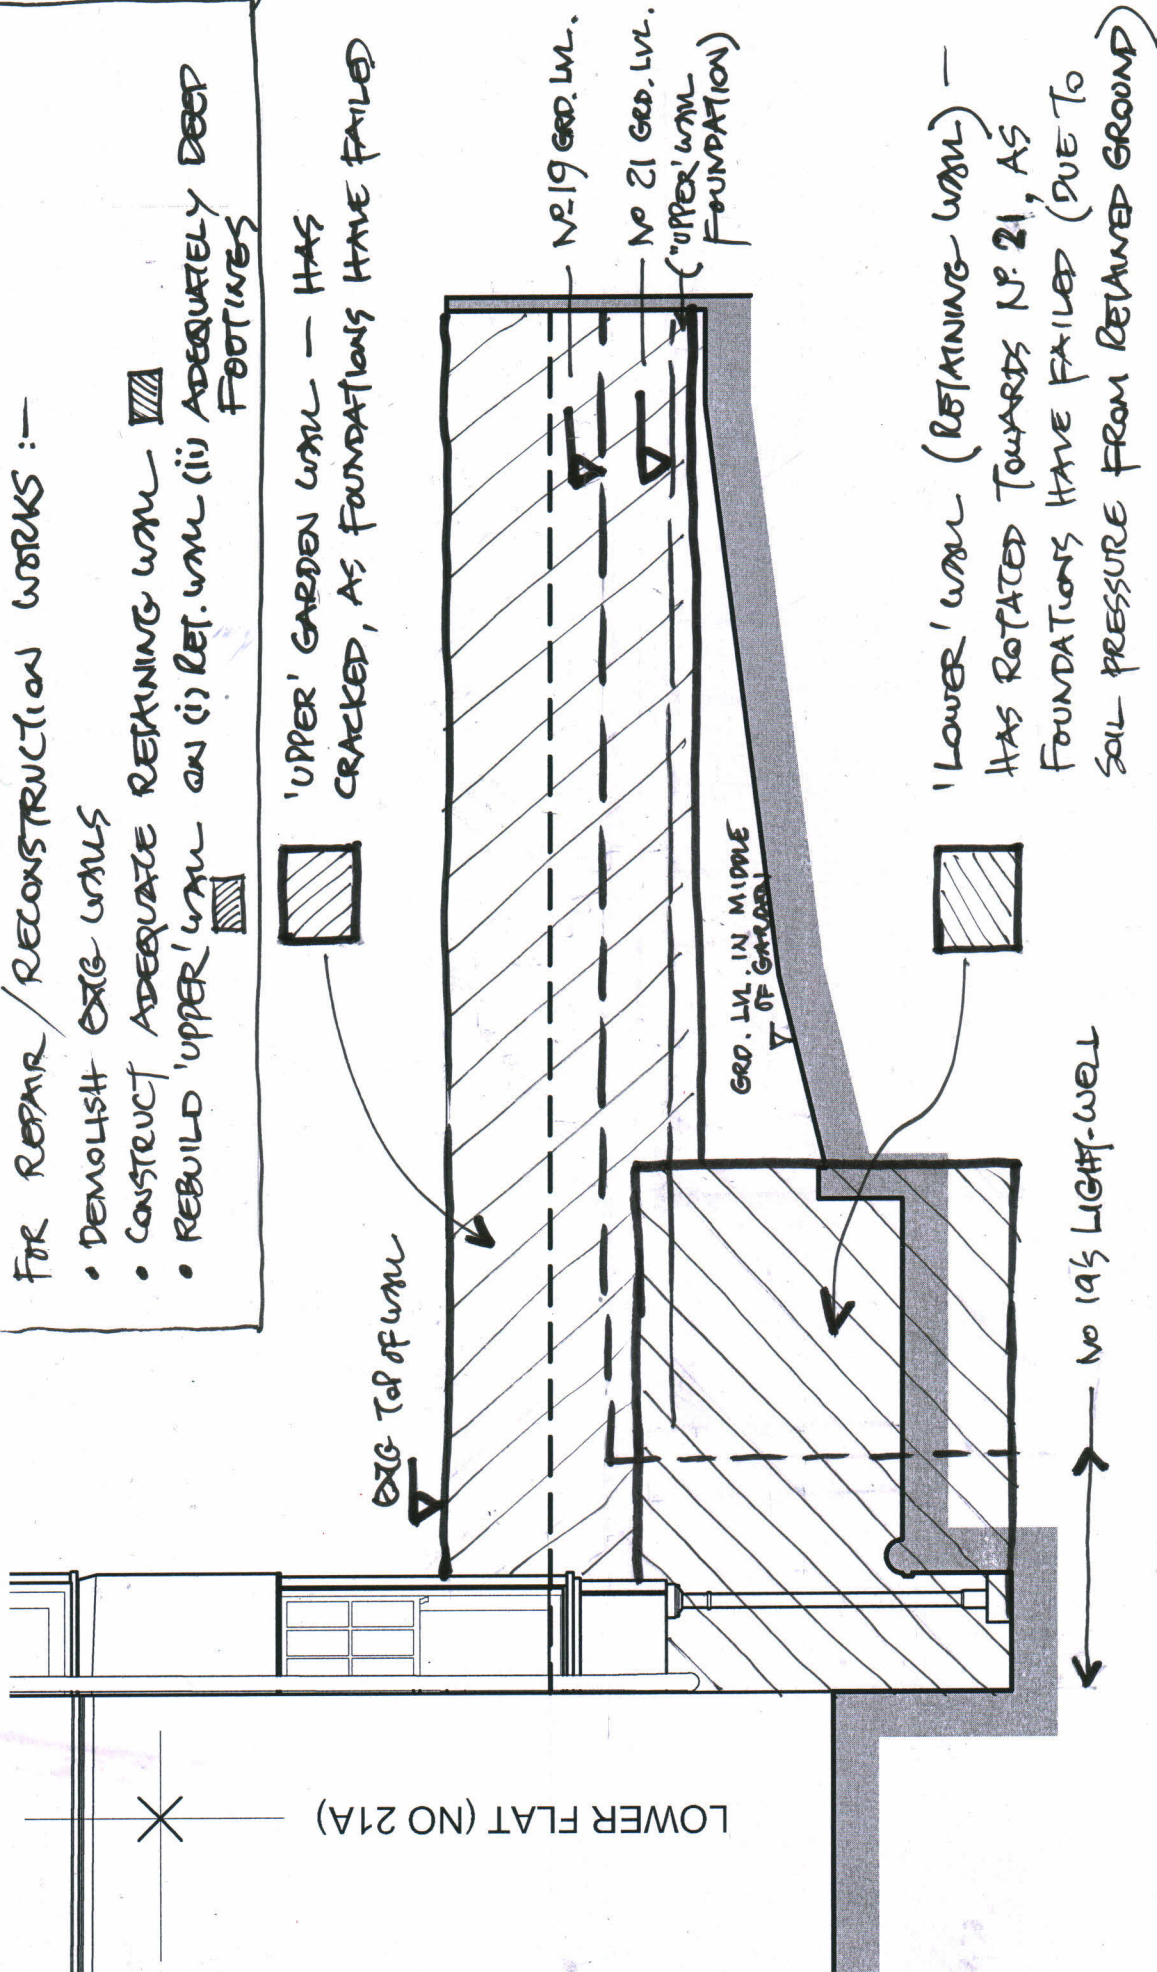

21 ARKWRIGHT ROAD
LONDON NW3

REAR GARDEN WALL
(ALONGSIDE NO 19)

DRAWING NO
2106/SK11

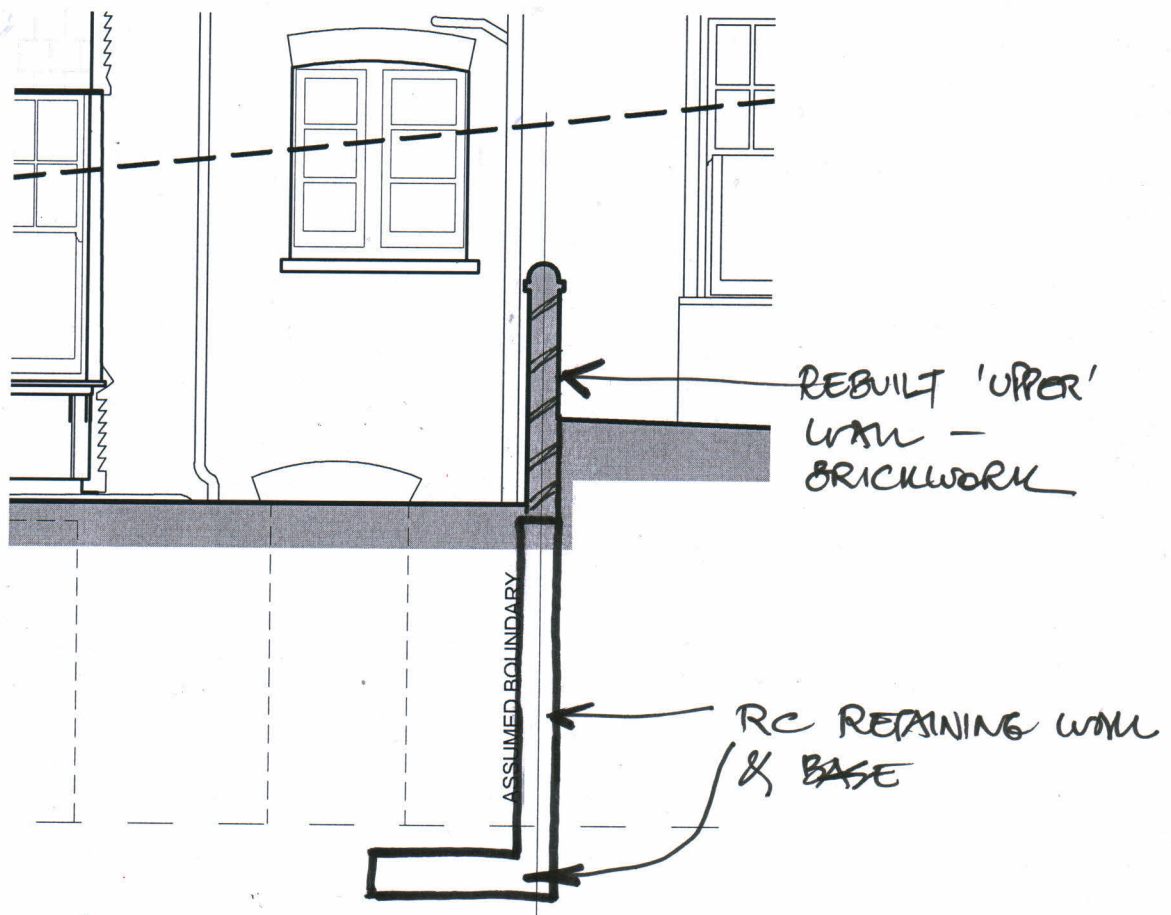

TYPICAL X-SECTION

AT REBUILT RETAINING WALL

21 ARKWRIGHT ROAD
LONDON NW3

REAR GARDEN WALL
(ALONGSIDE NO. 19)

DRG. NO.
2186/SK12