


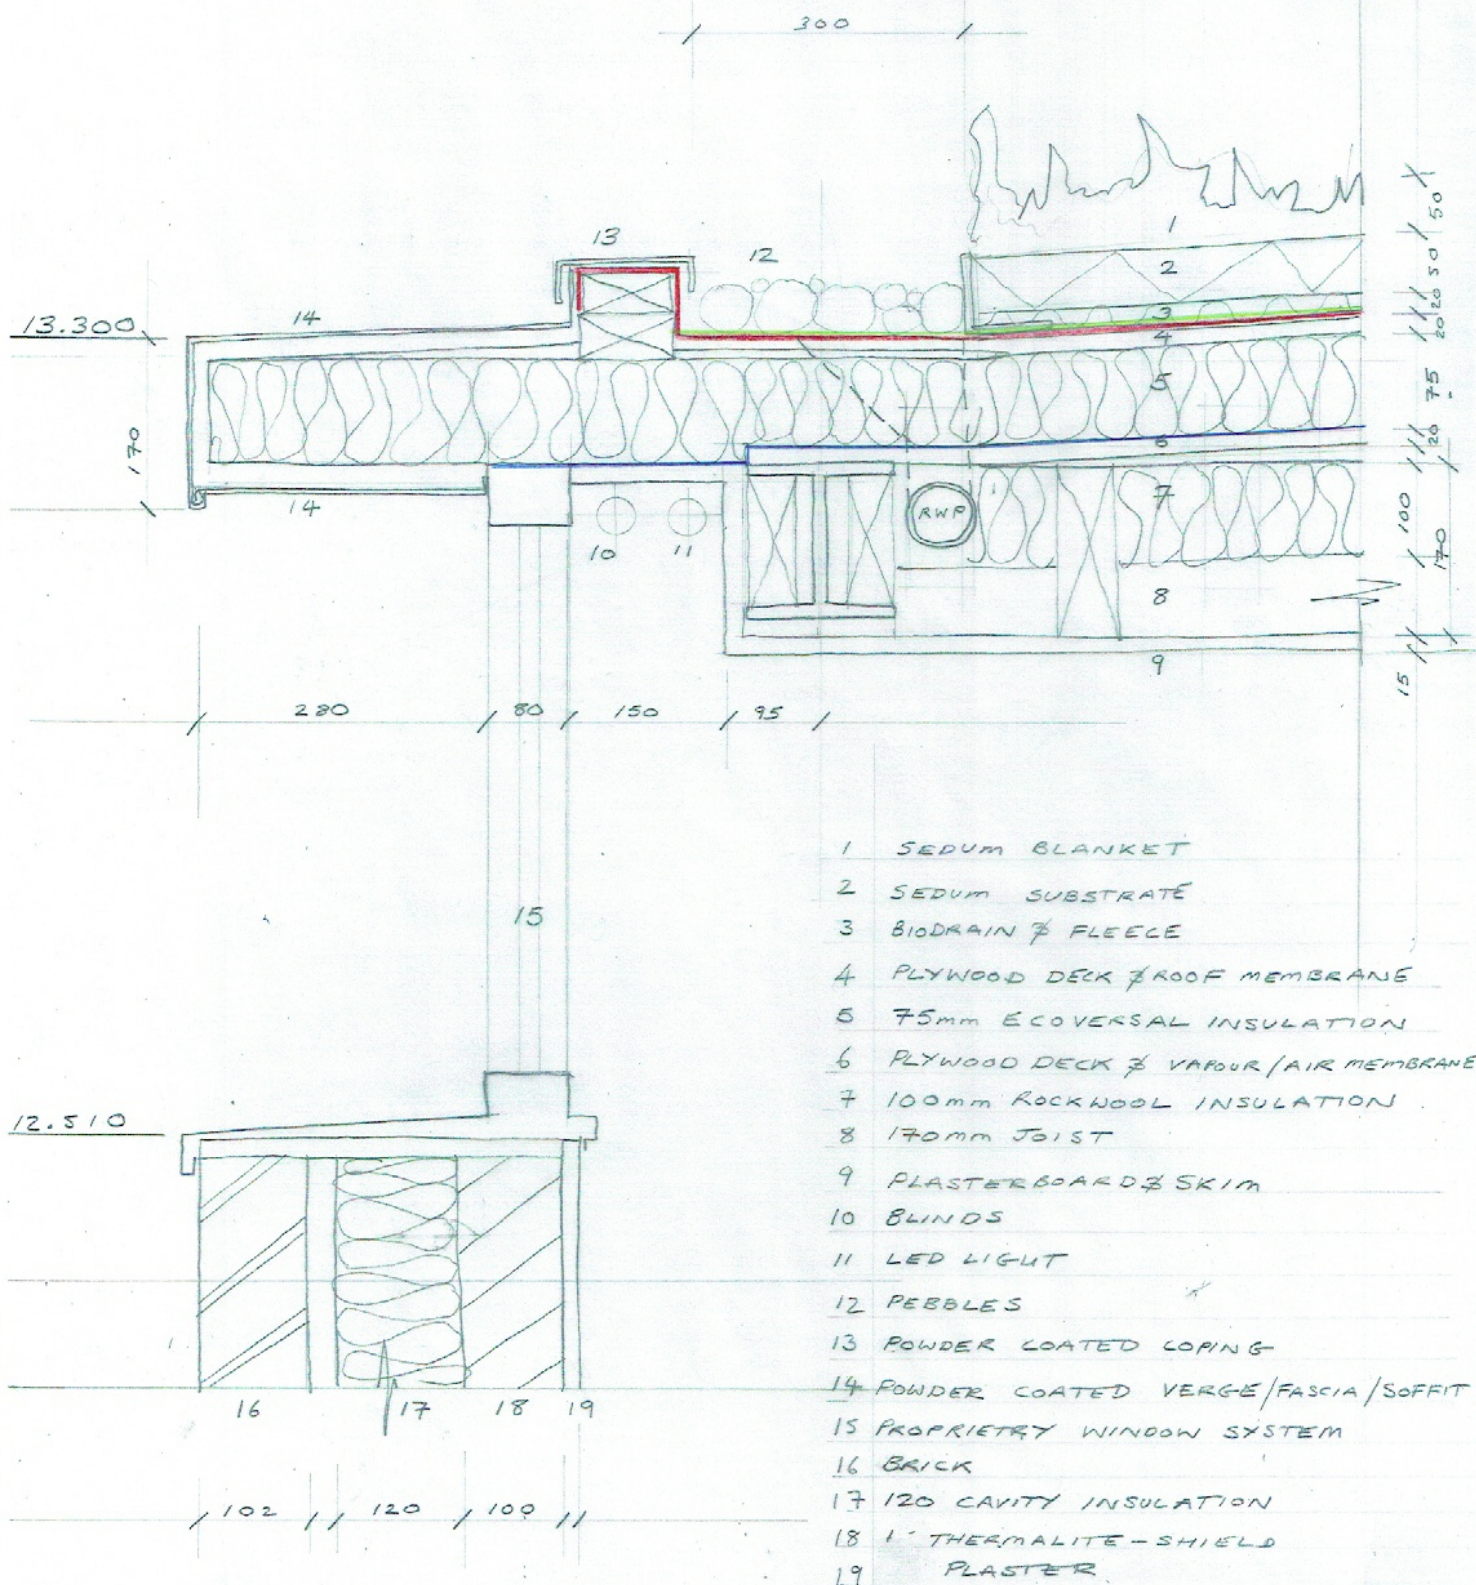

- 1 SEDUM BLANKET
- 2 SEDUM SUBSTRATE
- 3 BIODRAIN & FLEECE
- 4 PLYWOOD DECK & ROOF MEMBRANE
- 5 75mm ECOVERSAL INSULATION
- 6 PLYWOOD DECK & VAPOUR/AIR MEMBRANE
- 7 100mm ROCKWOOL INSULATION
- 8 170mm JOIST
- 9 PLASTERBOARD & SKIM
- 10 BLINDS
- 11 LED LIGHT
- 12 PEBBLES
- 13 POWDER COATED LOPING
- 14 POWDER COATED VERGE/FASCIA/SOFFIT
- 15 PROPRIETARY WINDOW SYSTEM
- 16 BRICK
- 17 120 CAVITY INSULATION
- 18 1" THERMALITE-SHIELD
- 19 PLASTER

FILTER FLEECE

ROOF MEMBRANE: PROPRIETARY 3 LAYER FELT SYSTEM.

VAPOUR & AIR BARRIER

Construction management, Design and Building Contracting.

Charlie Rudgard RIBA

Rudgard Holdings Ltd

108 King Henry's Road, LONDON NW3 3SL

telephone: 07966 278295

charles@rudgard.com

www.rudgardholdings.com

Scale: 1:5

Date: 15/8/2020

Drawing Number: 19hol 071

19 Holly Walk, Eaves Detail