



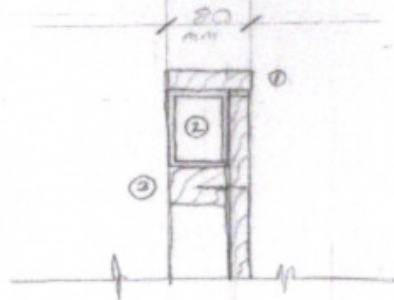

GATE HEAD DETAIL
1:5

- 1 20 mm BUANT LARCH AS SAMPLES SUBMITTED
- 2 METAL FRAME TO SLIDING GATE
- 3 NOGGIN
- 4 MARLEY PAVING AS SUBMITTED
- 5 HEDGE 7 WIENERGERGER WARMHAM RED
- 6 GRAVEL

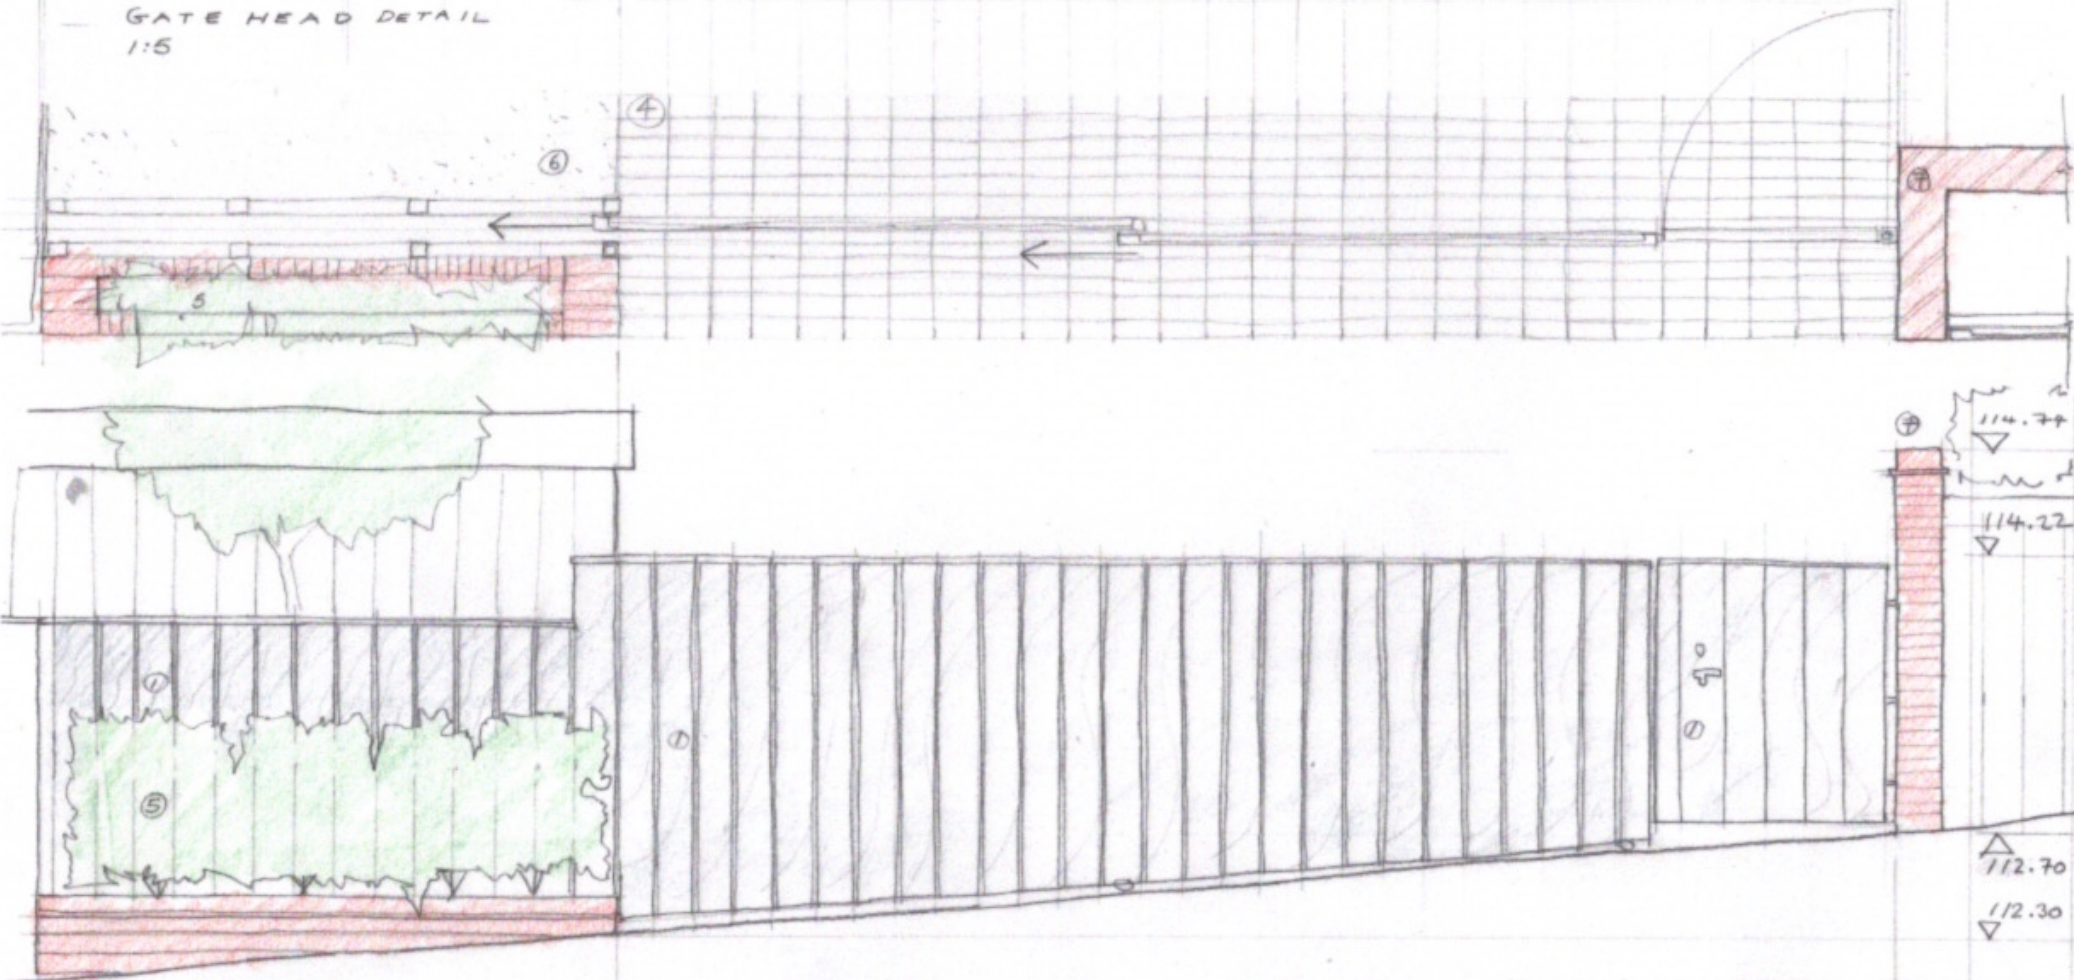

220

19 HOLLY WALK

6400

ENTRANCE GATE

1:25