


Existing Front Elevation

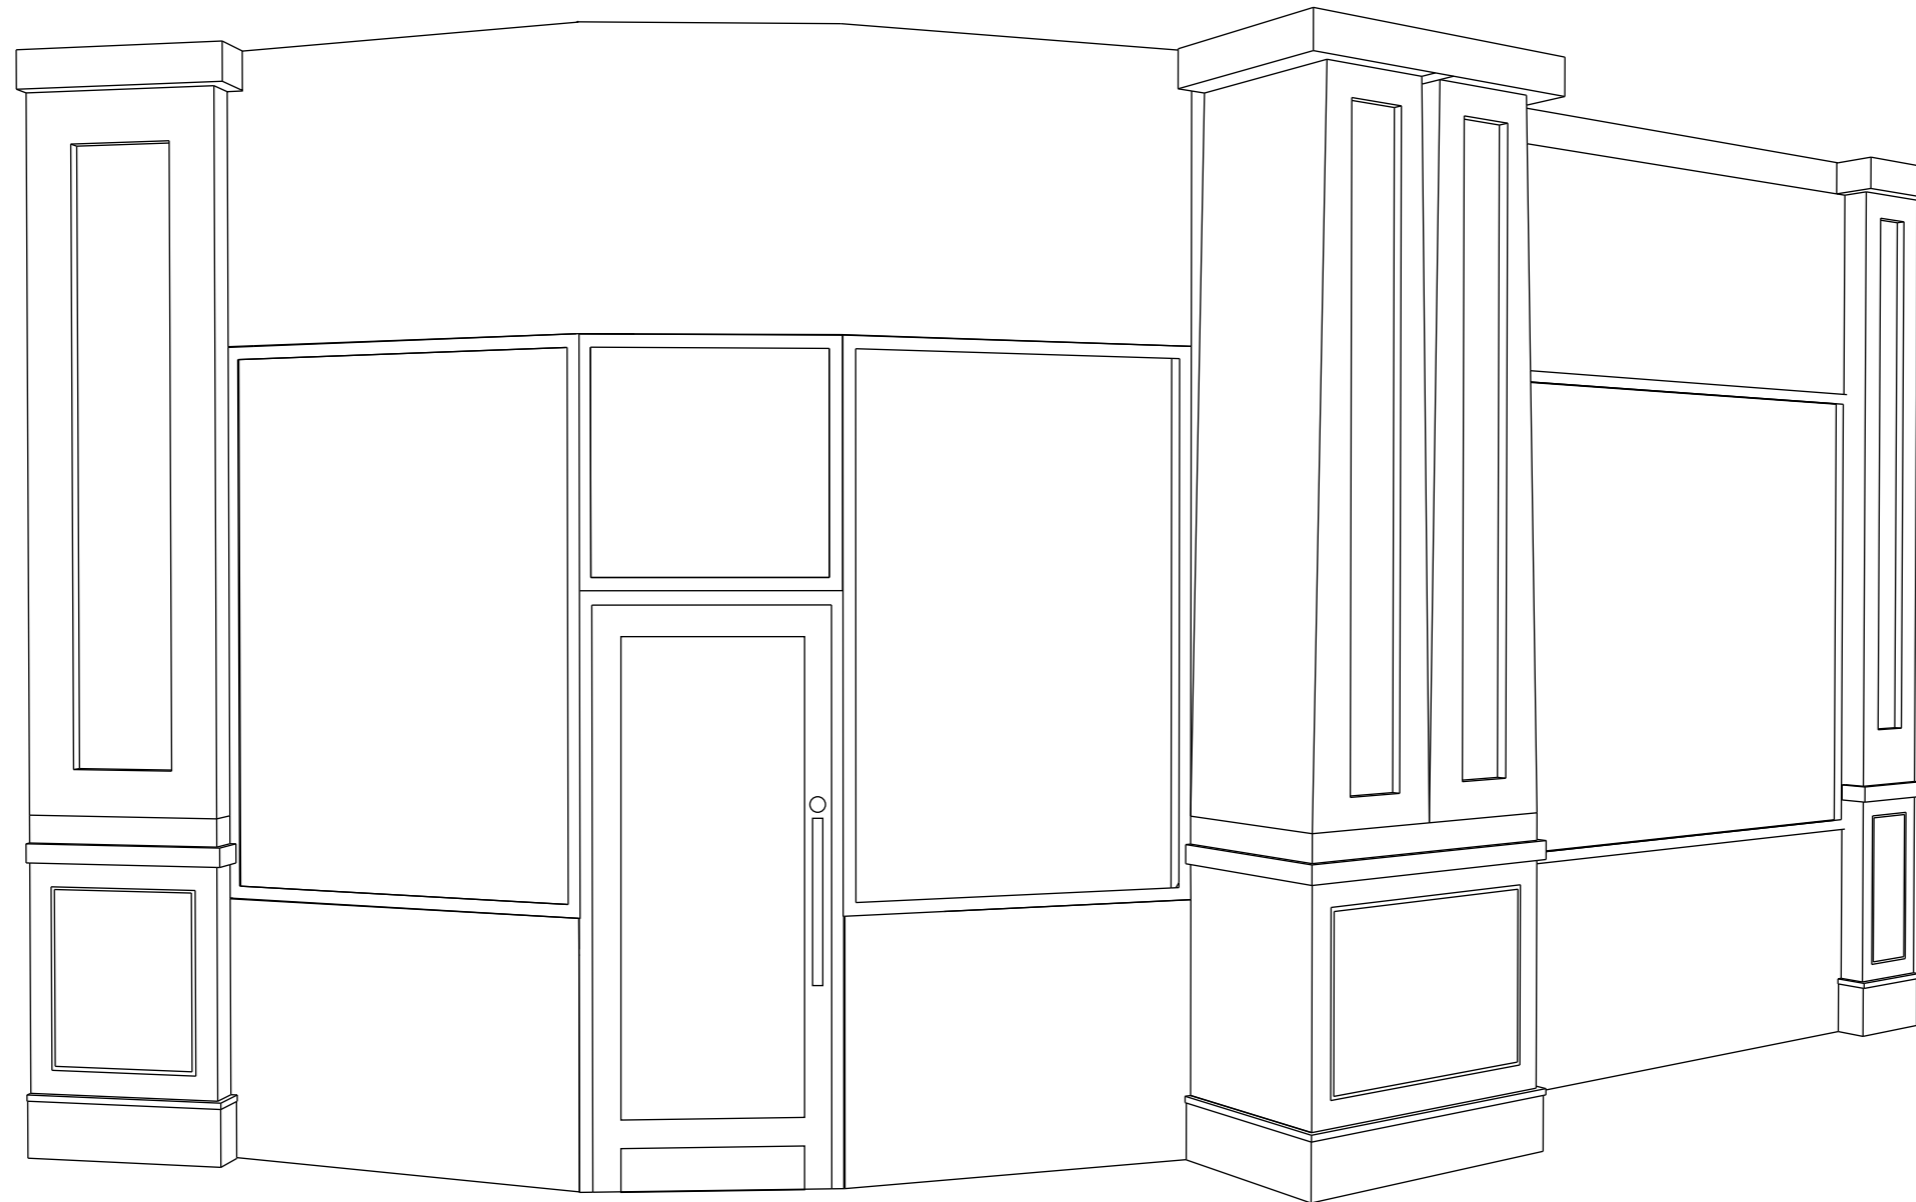

A2			
2021/2797/NEW	Existing Front Elevation	212 Shaftesbury Avenue, London	