



01 Flexibly Laid Standard Concrete Slabs - Rigid Laid Standard Concrete Slabs Transition
302 Scale 1:20

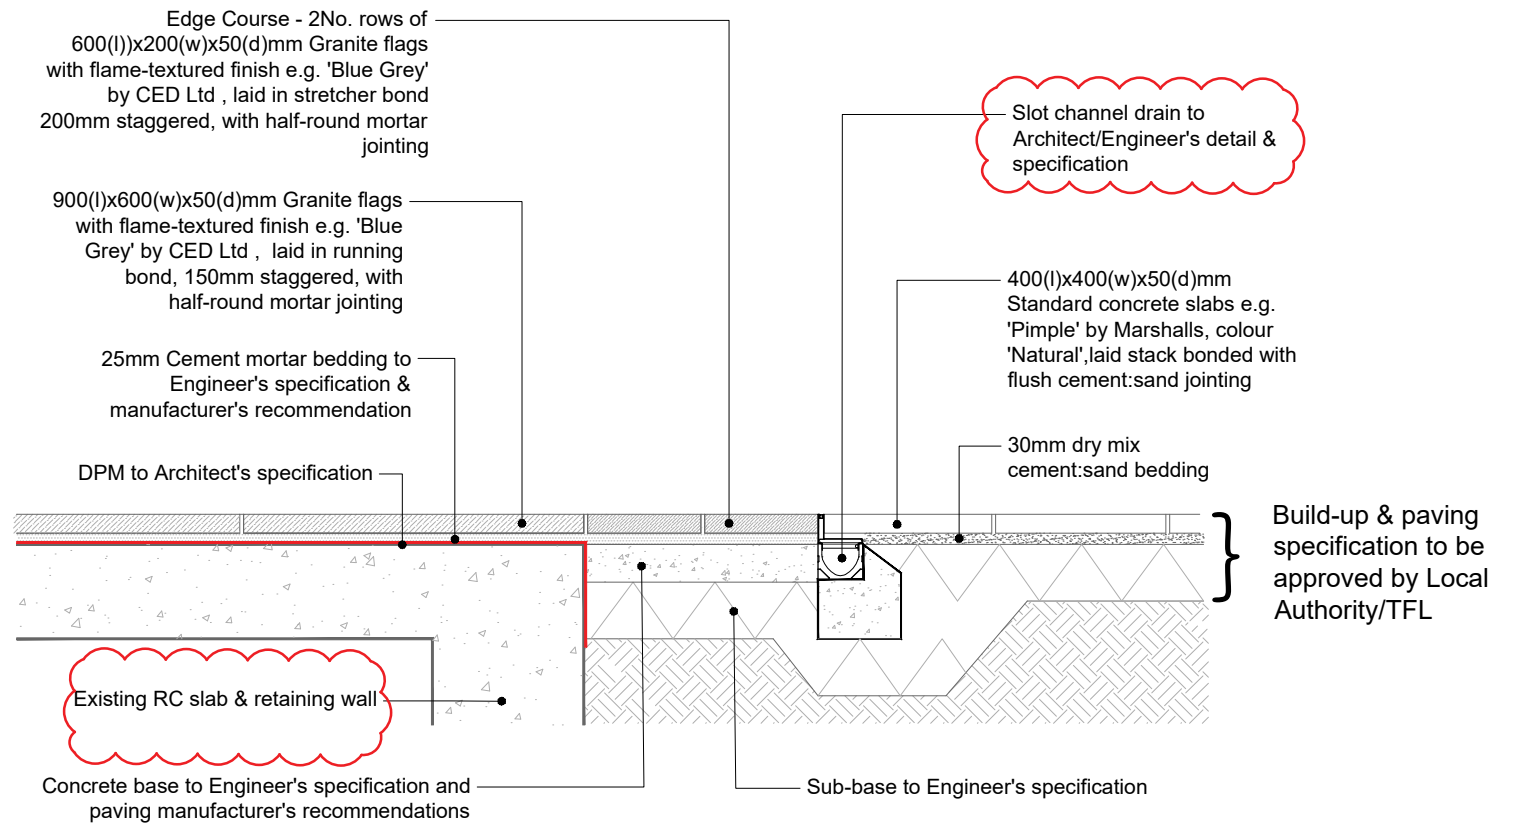

02 Granite Slabs - Flexibly Laid Standard Concrete Slabs Transition
302 Scale 1:20

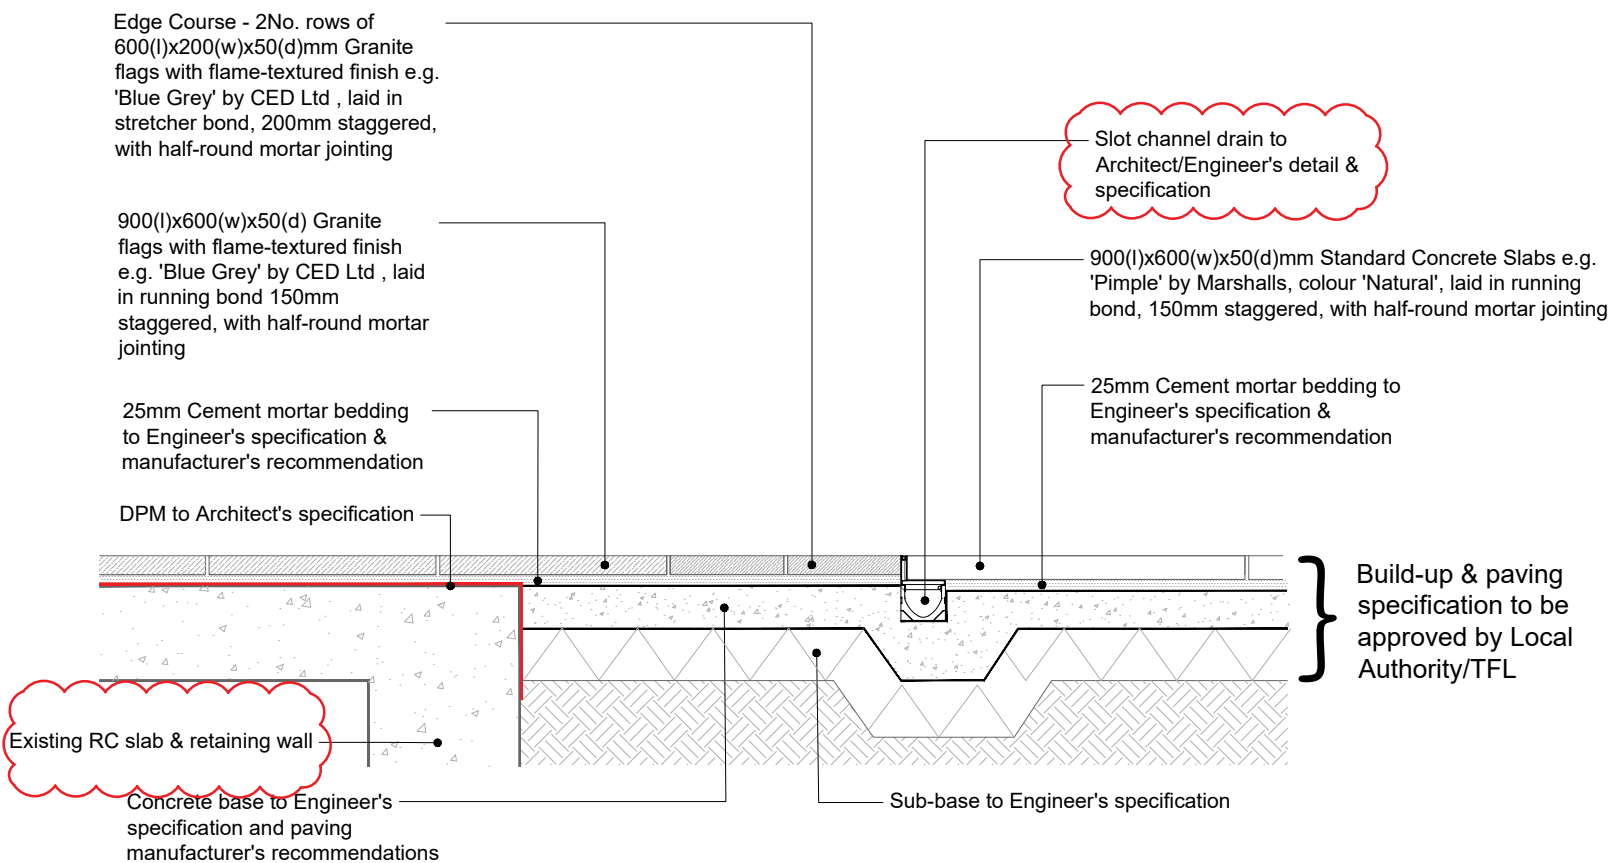

03 Granite Slabs - Rigid Laid Standard Concrete Slabs Transition
302 Scale 1:20

Notes:

1. S278 works to be agreed/confirmed with TFL
2. Surface finishes to be in accordance with LB Camden Street Design Manual, and agreed with LB Camden/TFL
3. Building threshold levels to be confirmed/agreed with Architect
4. Proposed levels and layout are based on information in topographical survey drawing 10720-SES10720-004-01
5. Levels and surface falls assume slot drain around entire perimeter of building, to Architect's specification and detail. Prior to construction Arboricultural advice required to assess impact of level changes and paving build-up on existing trees. Agree construction details and techniques are in line with Arboricultural Method Statement

Revision	Number	By	Date
Existing RC slab & retaining wall, slot drain	B	JW	20-08-2020
Notes updated for construction	A	LW	03-07-2020



Project	Stephenson House, Camden	
Drawing	Typical Details- External - Sheet 2	
Status	CONSTRUCTION	
Bedford	01234 261315	<input type="checkbox"/>
Woodbridge	01394 380509	<input type="checkbox"/>
London	020 3092 4141	<input checked="" type="checkbox"/>
Norwich	01603 230777	<input type="checkbox"/>
Job No.	17412	
Dwg. No.	17412-TLP-302	
Scale	1:20@A3	
Drawn	JW	
Checked	LW	
Date	18-12-2018	

Do not scale off drawing. All dimensions & Levels are to be checked on site. Any discrepancies must be reported to the landscape architect immediately.
Copyright THE LANDSCAPE PARTNERSHIP LTD

