


01 Raised Kerb at Bin Store Entrance - Cross Section
304 Scale 1:20

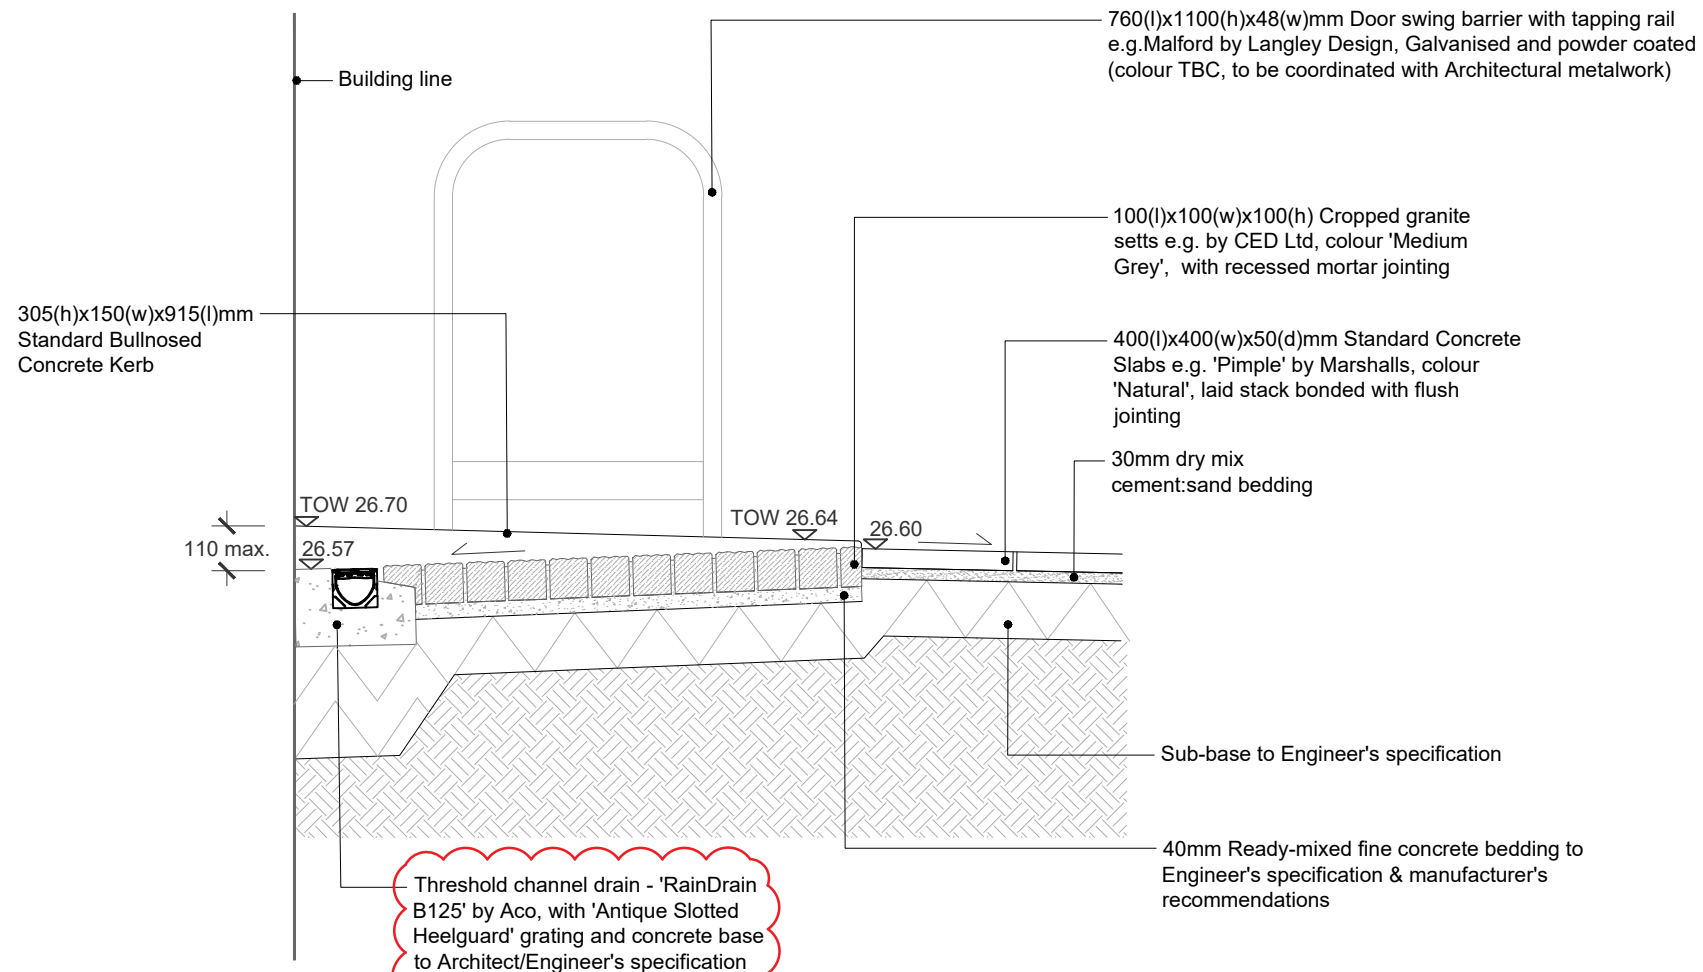

02 Raised Kerb at Bin Store Entrance - Elevation
304 Scale 1:20

Notes:

1. S278 works to be agreed/confirmed with TFL
2. Surface finishes to be in accordance with LB Camden Street Design Manual, and agreed with LB Camden/TFL
3. Building threshold levels to be confirmed/agreed with Architect
4. Proposed levels and layout are based on information in topographical survey drawing 10720-SES10720-004-01
5. Levels and surface falls assume slot drain around entire perimeter of building, to Architect's specification and detail
6. Prior to construction Arboricultural advice required to assess impact of level changes and paving build-up on existing trees. Agree construction details and techniques are in line with Arboricultural Method Statement

Revision	Number	By	Date
Channel drain Levels adjusted. Notes updated for construction	B	JW	20-08-2020
	A	LW	03-07-2020



Project	Bedford 01234 261315 <input type="checkbox"/>
	Woodbridge 01394 380509 <input type="checkbox"/>
Stephenson House, Camden	London 020 3092 4141 <input checked="" type="checkbox"/>
	Norwich 01603 230777 <input type="checkbox"/>
Drawing	Job No. 17412
Typical Details- External - Sheet 4	Dwg. No. 17412-TLP-304
	Scale 1:20@A3
	Drawn JW
Status	Checked LW
CONSTRUCTION	Date 18-12-2018

Do not scale off drawing. All dimensions & Levels are to be checked on site. Any discrepancies must be reported to the landscape architect immediately.
Copyright THE LANDSCAPE PARTNERSHIP LTD

