


WILLIAM STREET

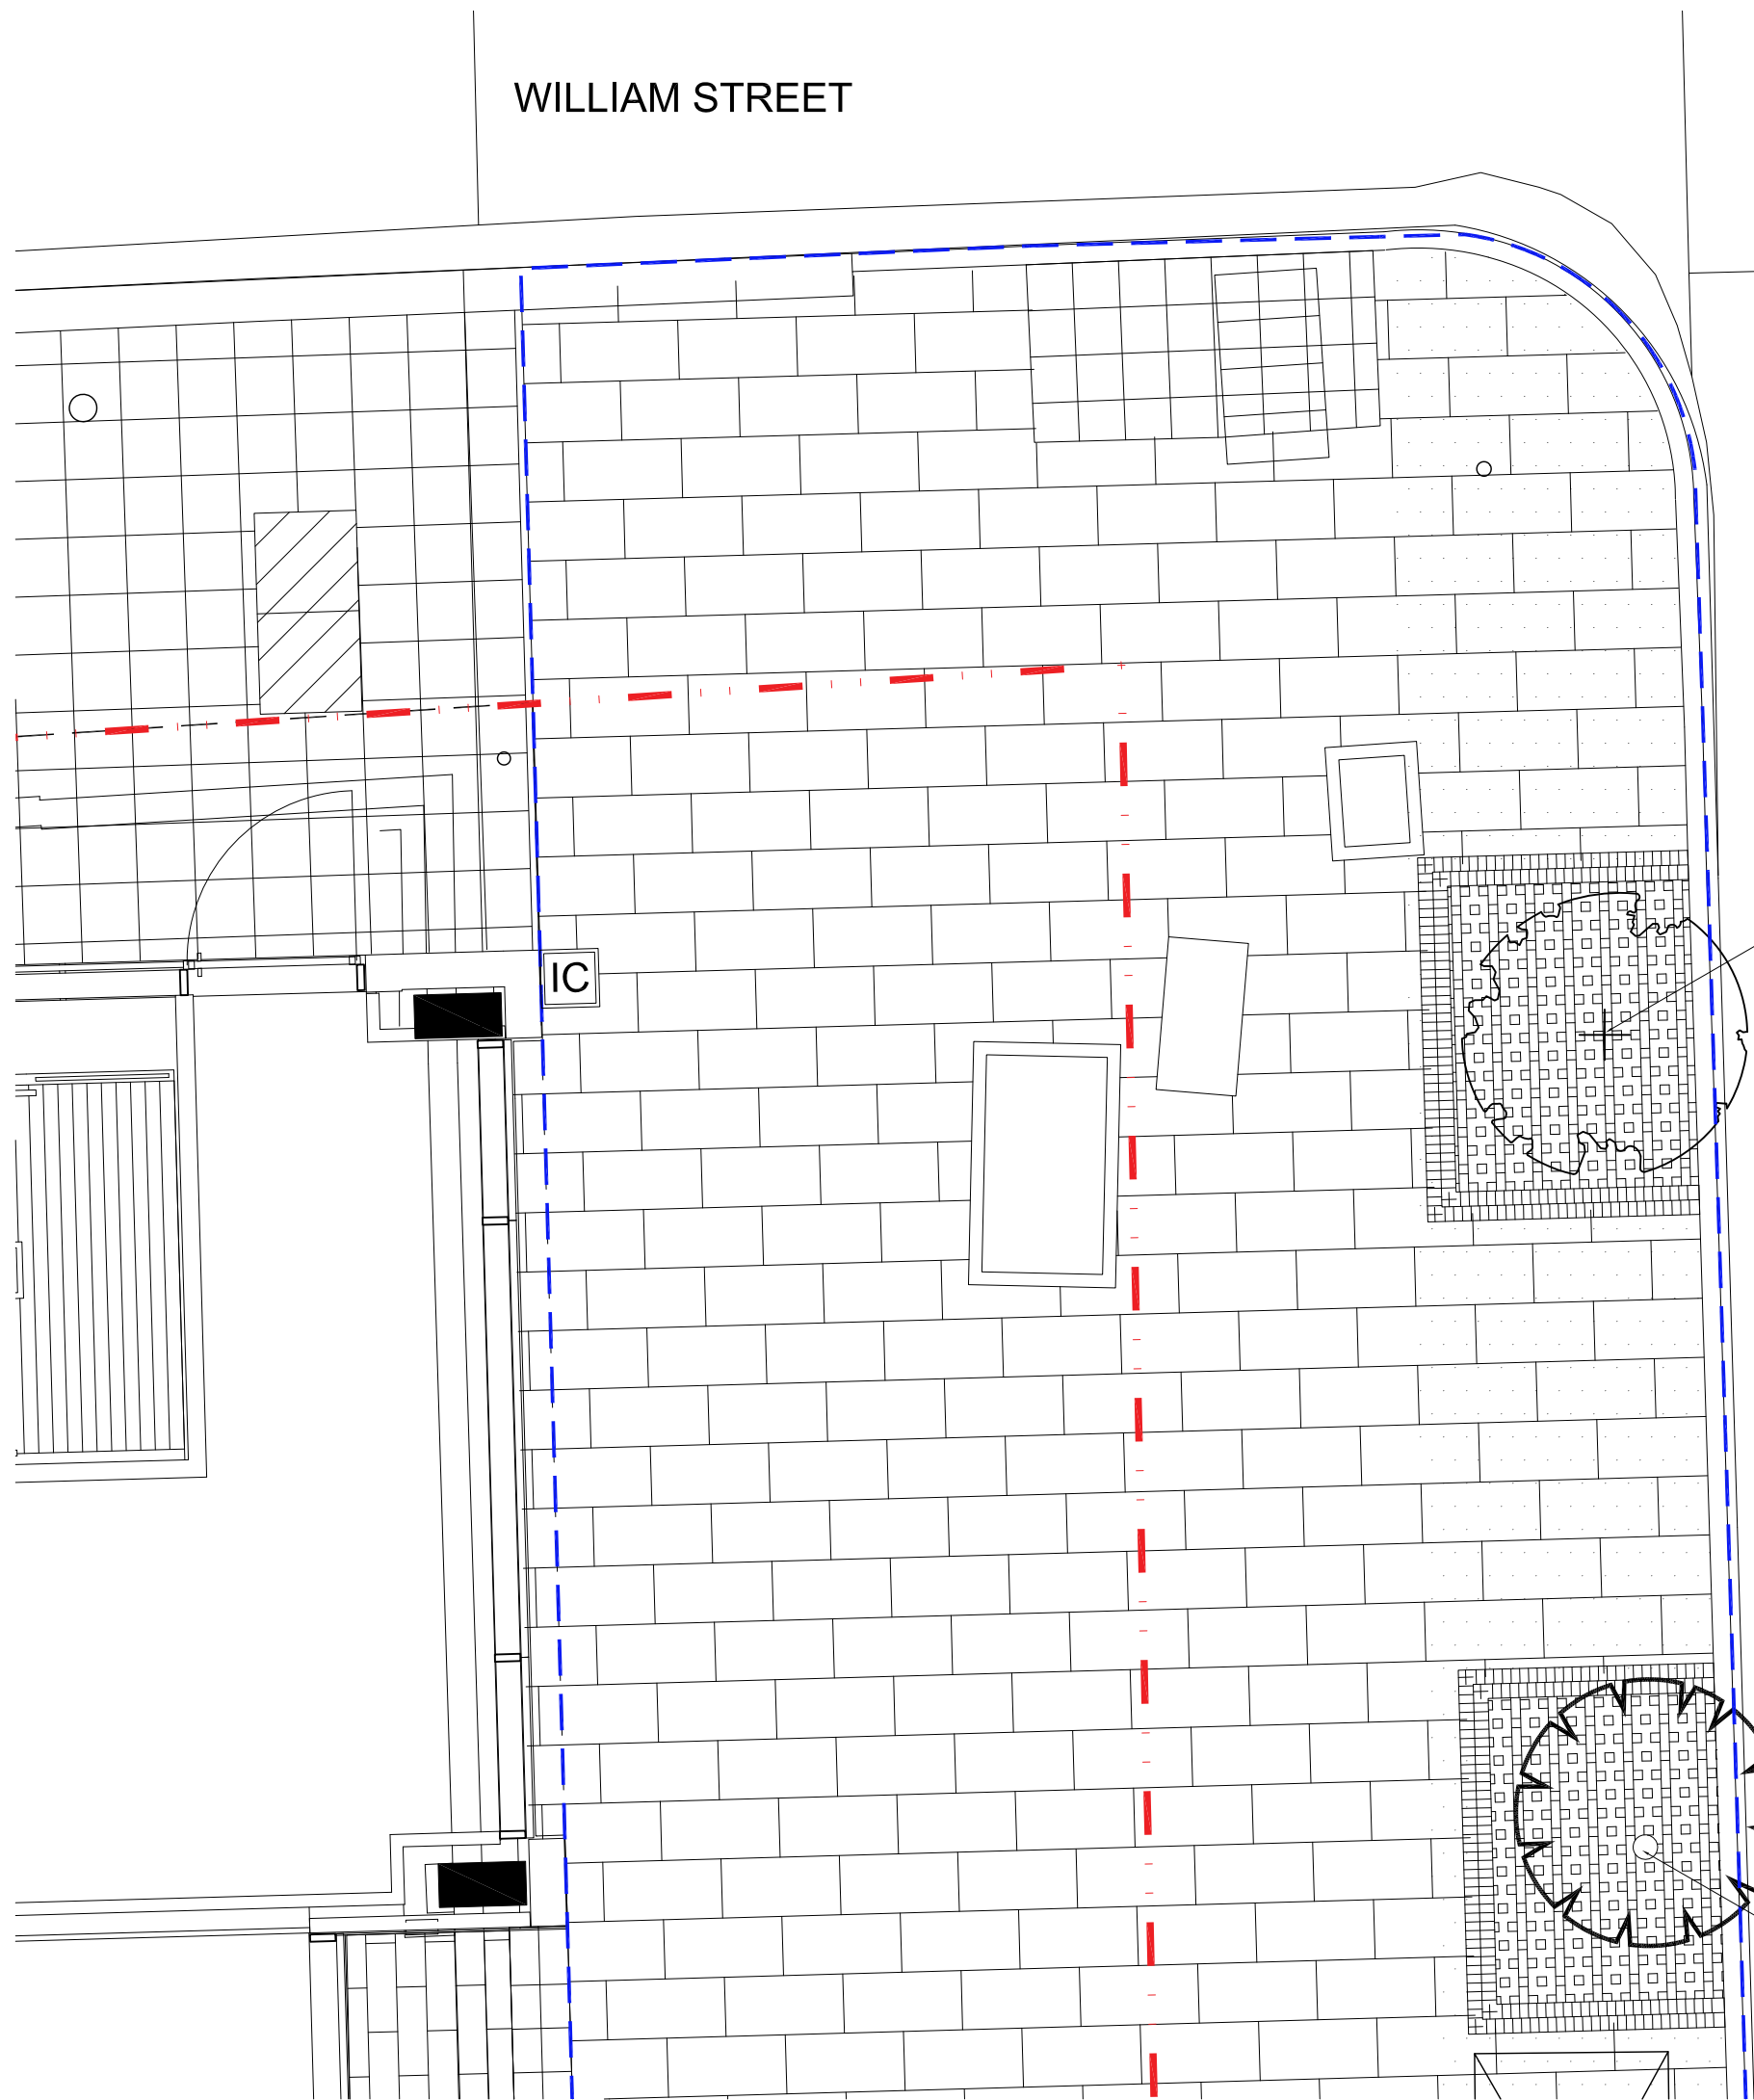

1no. *Metasequoia glyptostroboides*, Standard (Heavy), 18-20cm girth, 450-500cm (h), min. 2m Clearstem, Container 100-150L

HAMPSTEAD ROAD

Existing trees retained with improved tree pit surround

- NOTES:
- REFER TO HARDWORKS DETAIL L17412-308 FOR TREE PIT DETAILS AND HARDWORKS SPECIFICATION
- All planting is specified to be carried out between the months of November and March. If planting is carried out outside this season, the specification should be changed to container grown plants only.
  - In order to comply with DEFRA guidance: All plant stock to be either propagated from seed in the UK or grown in the UK for a minimum 12 months

| Revision | Number | By | Date |
|----------|--------|----|------|
|          |        |    |      |



Project  
STEPHENSON HOUSE

|            |               |                                     |
|------------|---------------|-------------------------------------|
| Bedford    | 01234 261315  | <input type="checkbox"/>            |
| Woodbridge | 01394 380509  | <input type="checkbox"/>            |
| London     | 020 3092 4141 | <input checked="" type="checkbox"/> |
| Norwich    | 01603 230777  | <input type="checkbox"/>            |

Drawing  
DETAILED PLANTING - STREET TREES

|          |                |
|----------|----------------|
| Job No.  | L17412         |
| Dwg. No. | L17412-TLP-400 |
| Scale    | 1:50@A3        |

Status  
CONSTRUCTION

|         |            |
|---------|------------|
| Drawn   | LW         |
| Checked | OL         |
| Date    | 18-02-2021 |

Do not scale off drawing. All dimensions & Levels are to be checked on site. Any discrepancies must be reported to the landscape architect immediately.  
Copyright THE LANDSCAPE PARTNERSHIP LTD

