


GROUND FLOOR

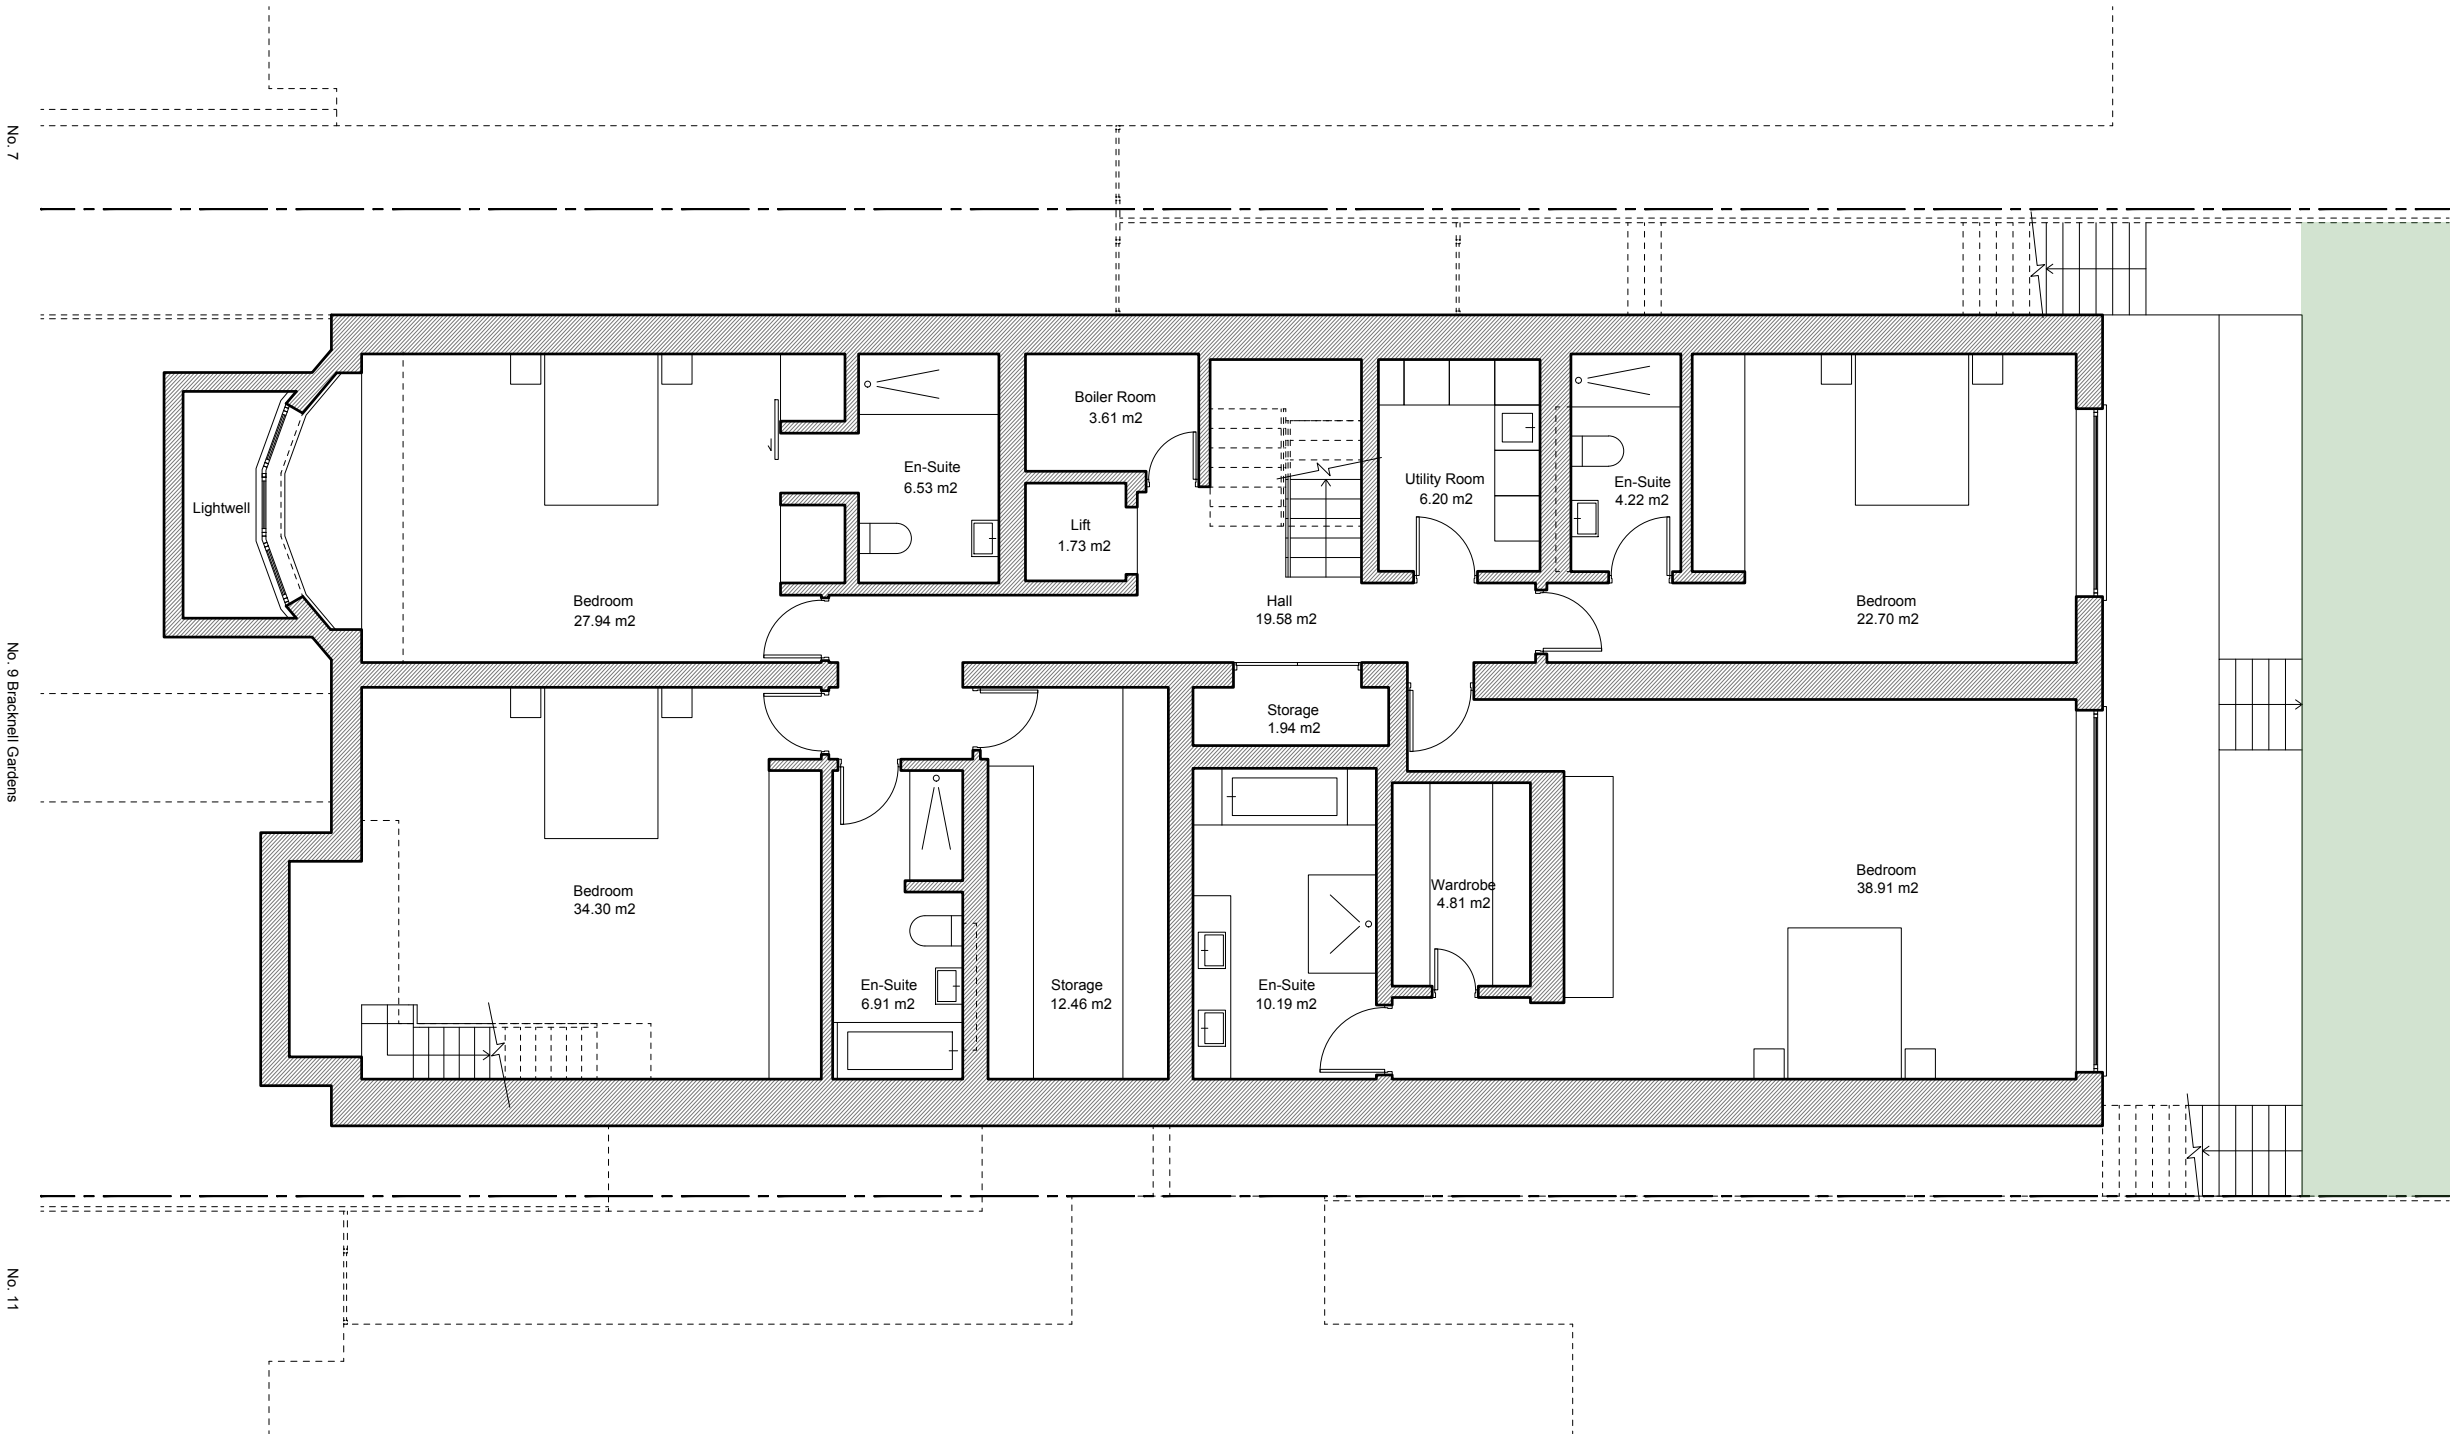

NOTES			
DO NOT SCALE FROM THIS DRAWING EXCEPT FOR THE PURPOSES OF PLANNING AND BUILDING REGULATIONS. ALL DIMENSIONS TO BE CHECKED ON SITE.			
(G.I.A)	Gross Internal Area	225 m2	
(N.I.A)	Net Internal Area	202.03 m2	

REVISION:

PROJECT TITLE
9 BRACKNELL GARDENS

AURAA
STUDIO

www.auraa.studio 1A Chalk Farm Parade
info@auraa.studio London NW3 2BN

TITLE
LOWER GROUND FLOOR AS EXISTING

DATE	23.06.2021
SCALE	1/100 @ A3
DRAWN	LC / RL
STATUS	INFORMATION
DRG No	2062_EX_100
REV:	

