

1. This document should not be relied on or used in circumstances other than those for which it was prepared and for which Martha Schwartz Partners was commissioned. Martha Schwartz Partners accepts no responsibility for this document to any other party other than the person by whom it was commissioned. NOT FOR CONSTRUCTION Do not scale drawing. Figured dimensions prevail


in all cases.

4. To be read in conjunction with all other drawings and specifications including but not limited to structural and service engineers' drawings.

Where an item is covered by drawings to different scales the larger scale drawing is to prevail.

All dimensions are in millimeters, unless stated otherwise.

For retaining walls, please refer to Engineers drawings and specifications.

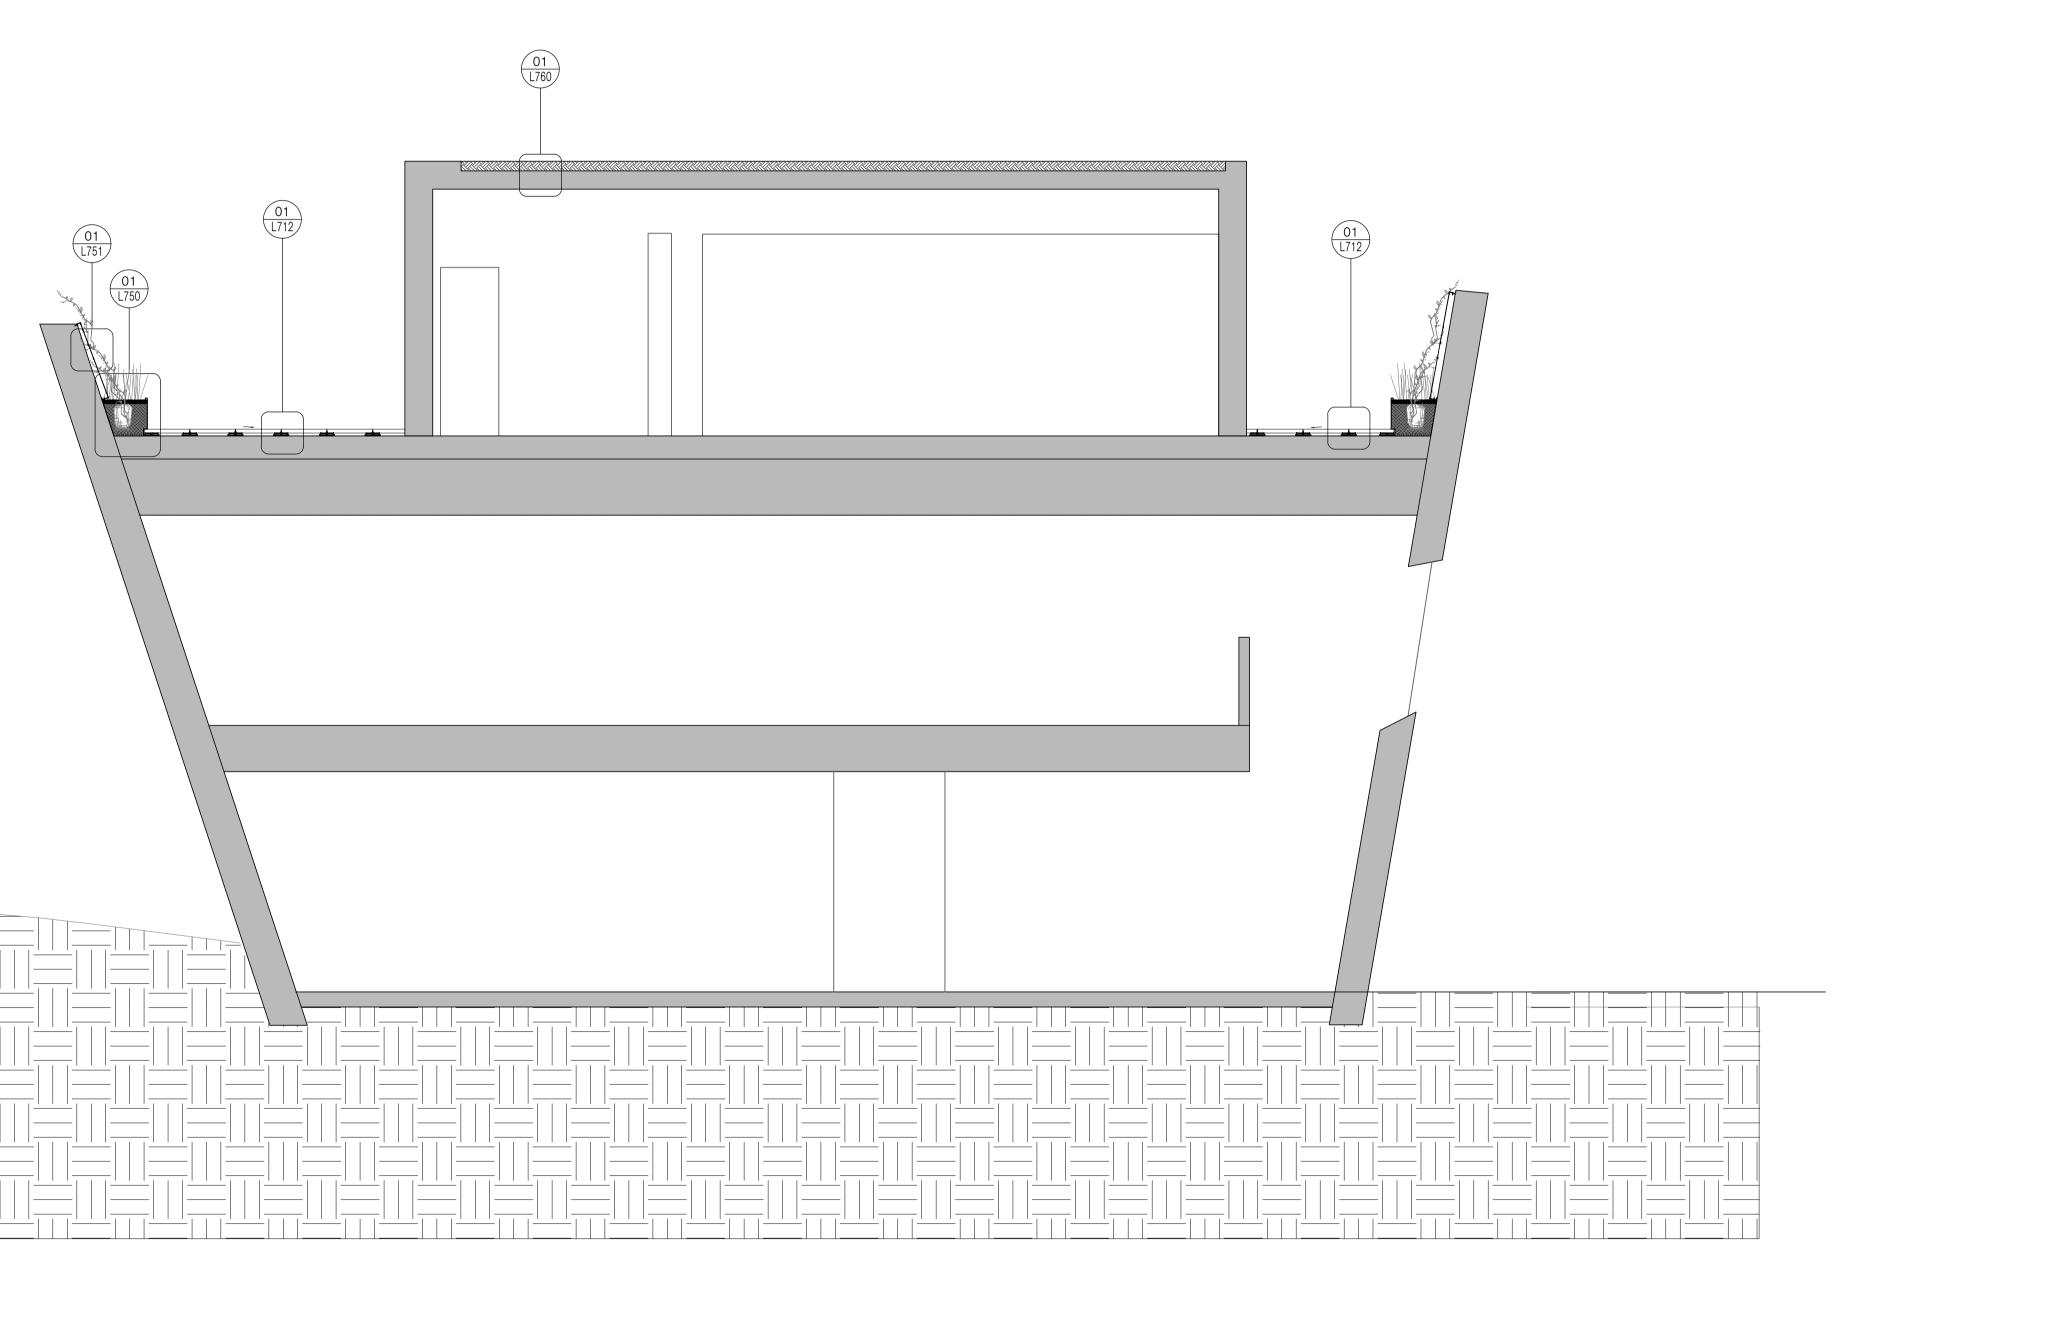

Description / Drawn / Approved Rev Date Purpose of Issue

04 05/07/2021 Stage 4 - Issue For Planning 03 09/04/2021 Stage 4 - Issue For Tender 02 12/06/2020 Stage 4 - Issue For Tender

Stage 4 - Issue For Tender

01 24/04/2020 Stage 4

Maggie's Trading Ltd. 20 St. James St **W6 9RW** 

Landscape Architect Martha Schwartz Partners Ltd c/o GC Accountants 283-285 Green Lanes www.marthaschwartz.com

© copyright 2017 Martha Schwartz Partners Ltd.

Project Title

Maggie's Centre

at the Royal Free


Drawing Title
Roof Terrace Sections

Project Number **0126** 

007562-MSP-00-GF-DR-L-620

Revision 1:50 04 Approved

JK MK 05/07/2021

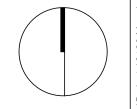

TYPICAL SECTION THROUGH ROOF TERRACE 04 SCALE :1:50 @ A1