


DETAIL OMITTED

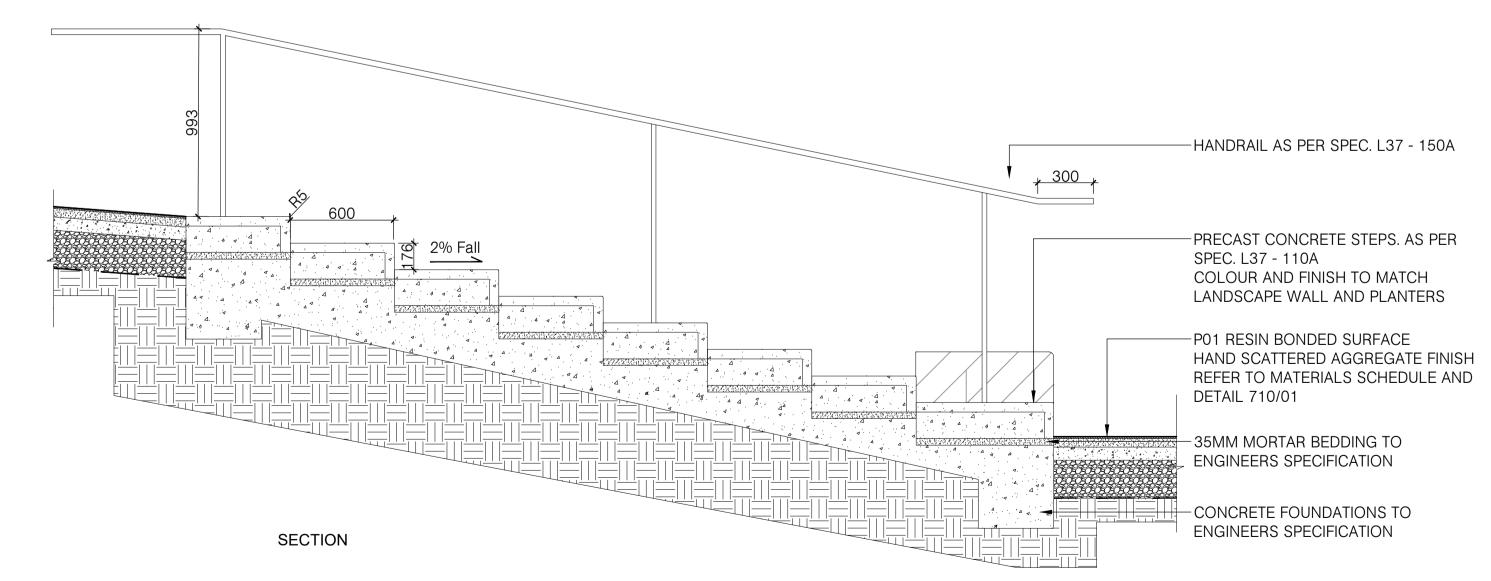

TYPICAL SECTION THROUGH RETAINING WALL STAIRCASE SCALE :1:20 @ A1

This document should not be relied on or used in circumstances other than those for which it was prepared and for which Martha Schwartz Partners was commissioned. Martha Schwartz Partners accepts no responsibility for this document to any other party other than the person by whom it was commissioned. NOT FOR CONSTRUCTION Do not scale drawing. Figured dimensions prevail in all cases. To be read in conjunction with all other drawings and specifications including but not limited to structural and service engineers' drawings. Where an item is covered by drawings to different scales the larger scale drawing is to prevail. All dimensions are in millimeters, unless stated

For retaining walls, please refer to Engineers

drawings and specifications.

04 05/07/2021 Stage 4 - Issue For Planning 03 09/04/2021 Stage 4 - Issue For Tender

02 12/06/2020 Stage 4 - Issue For Tender 01 24/04/2020 Stage 4

Description / Drawn / Approved Rev Date

Purpose of Issue

Stage 4 - Issue For Tender

Maggie's Trading Ltd. 20 St. James St **W6 9RW**

Landscape Architect Martha Schwartz Partners Ltd c/o GC Accountants 283-285 Green Lanes www.marthaschwartz.com

© copyright 2017 Martha Schwartz Partners Ltd.

Project Title

Maggie's Centre at the Royal Free

Drawing Title **External Stairs**

Project Number **0126**

007562-MSP-00-GF-DR-L-780

Revision 04 1:10 Approved MK JK

05/07/2021

