



1 Elevation  
1:20

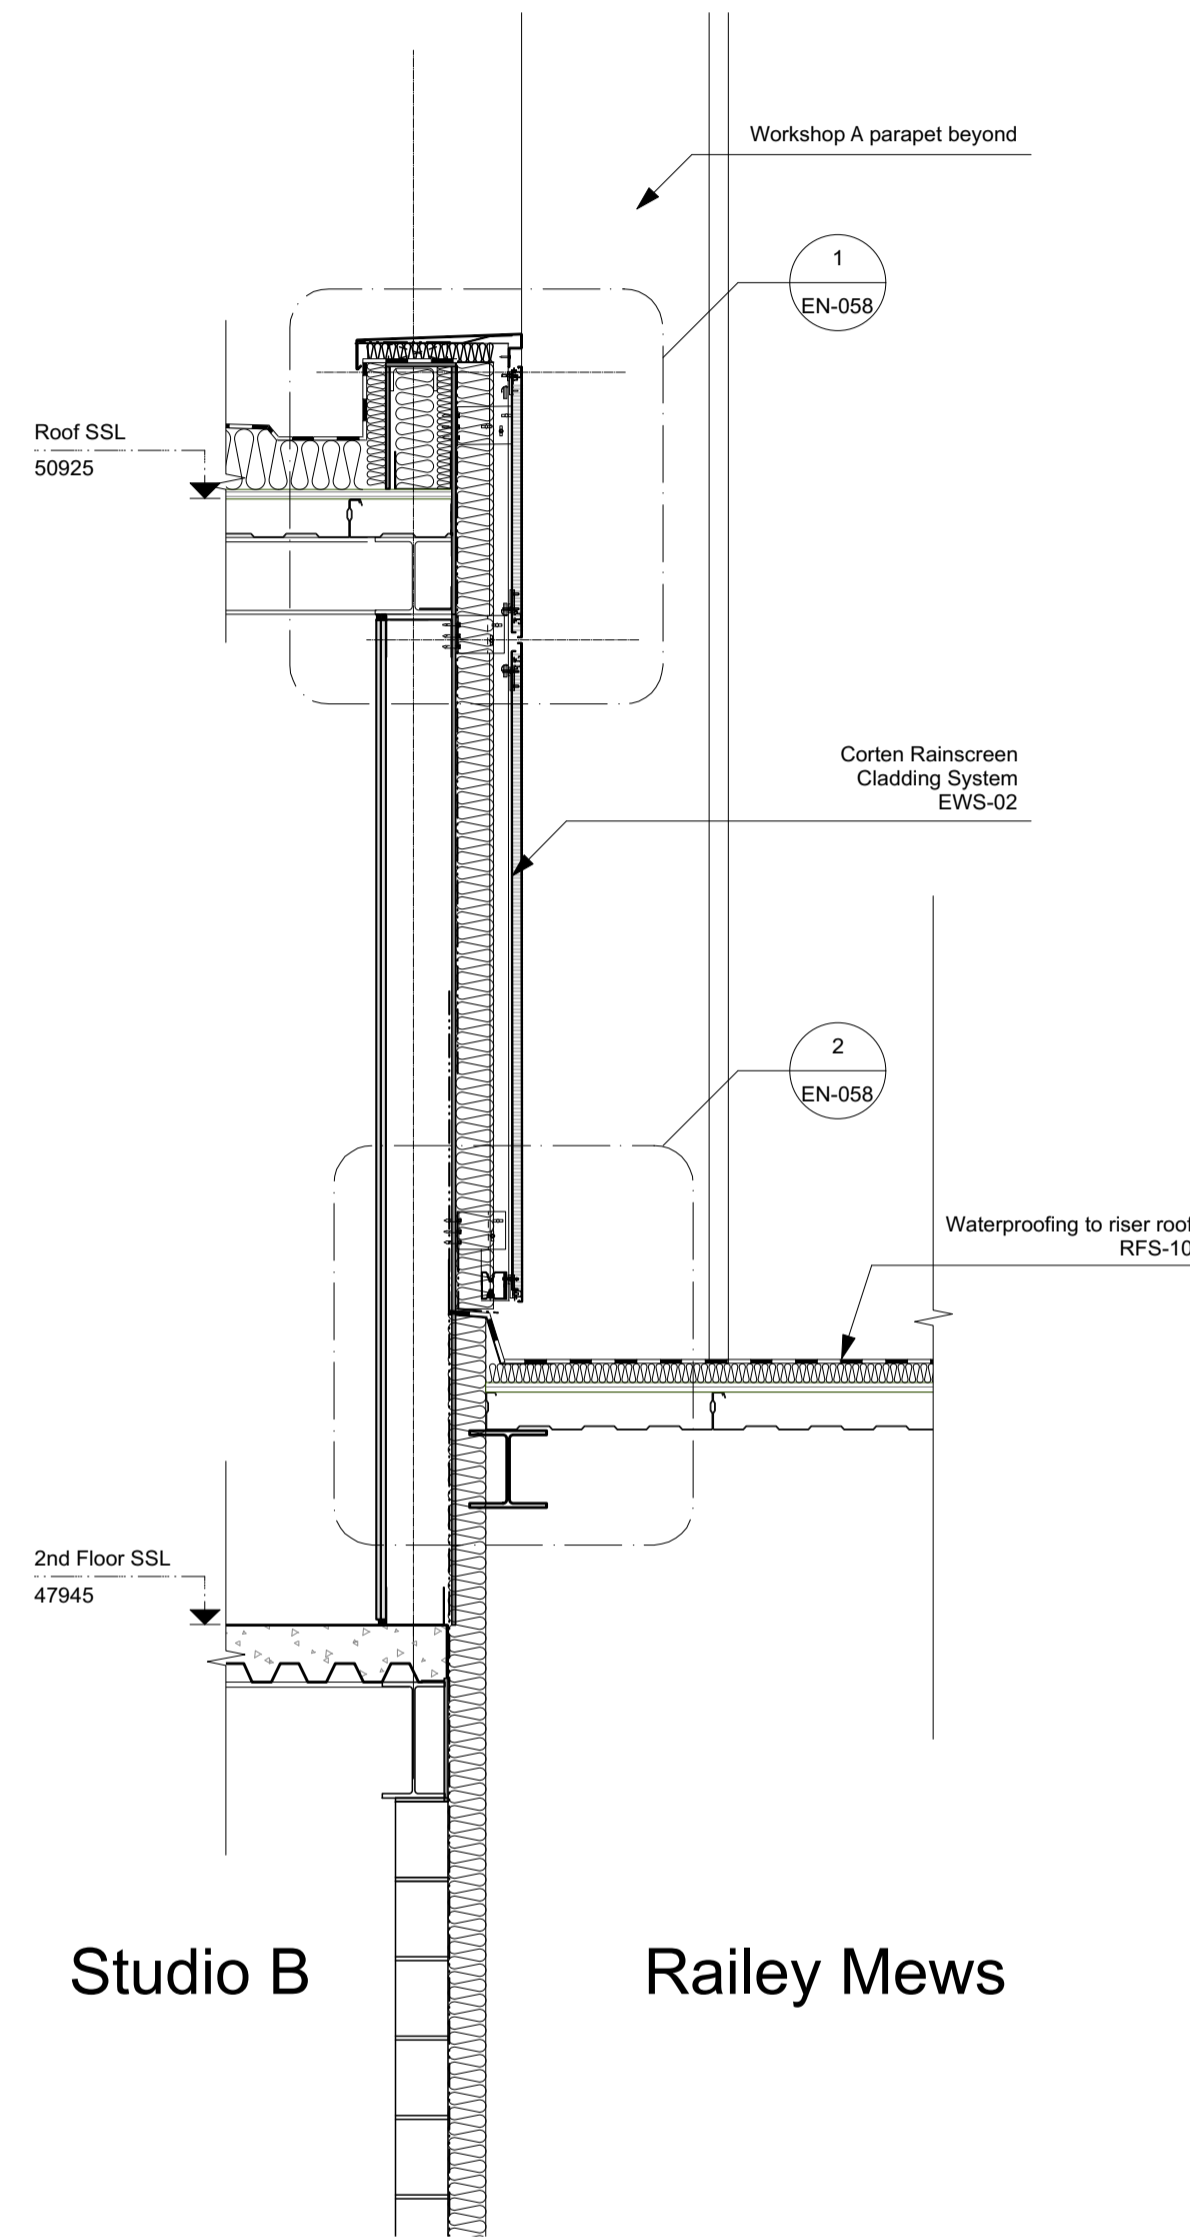


2 Section  
1:20

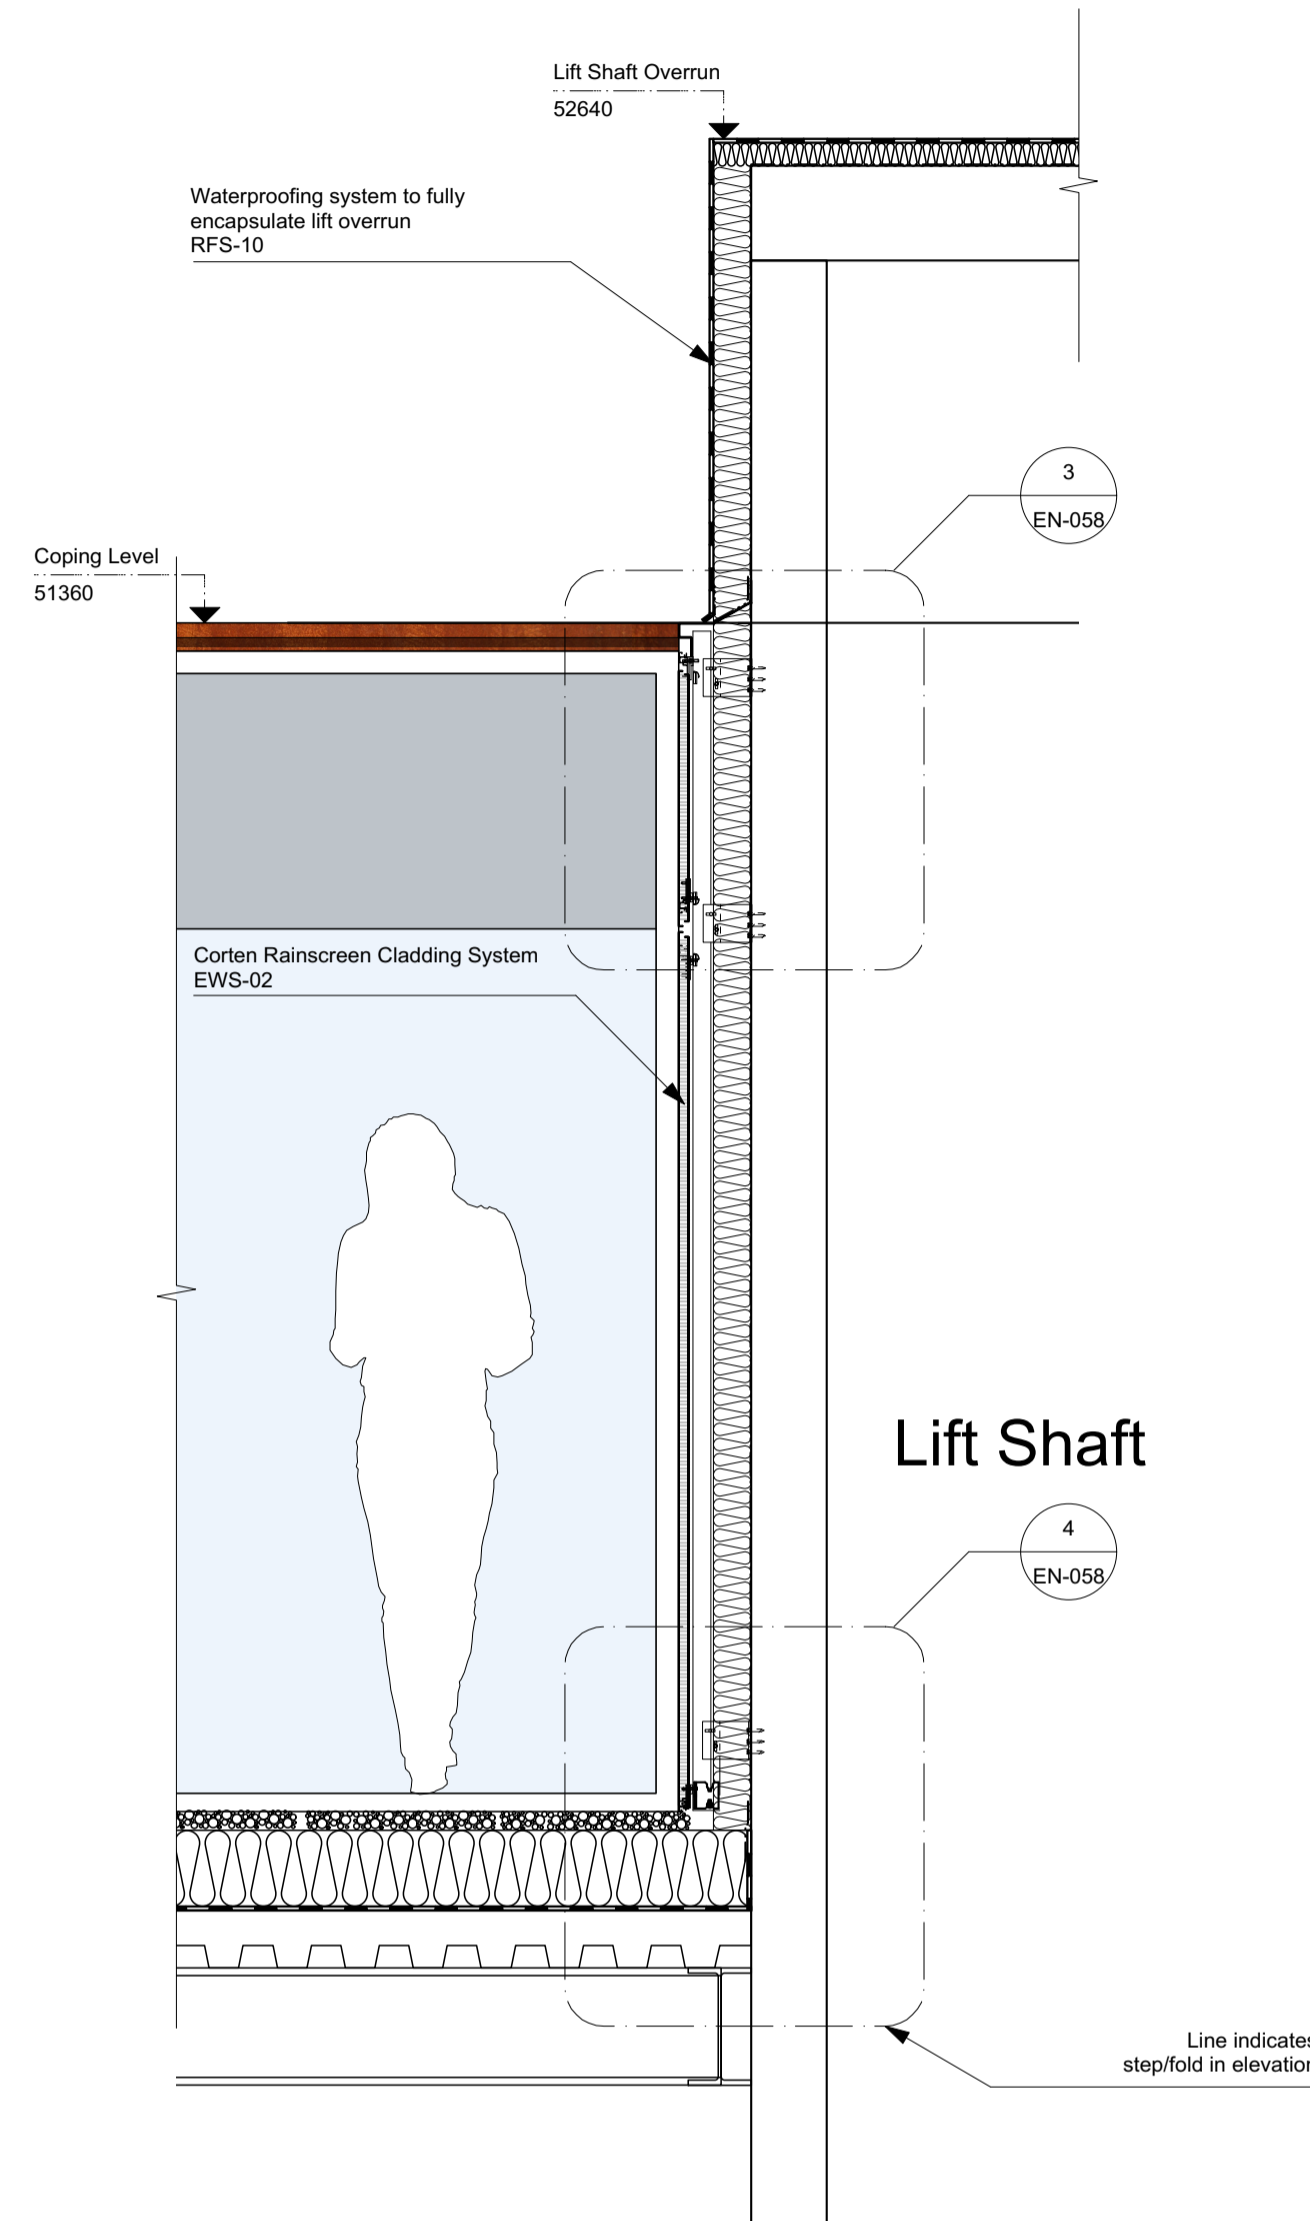

3 Section  
1:20

**DRAWING NOTES:**  
All dimensions to be checked on site prior to commencement of any works, and/or preparation of any shop drawings.  
Sizes of and dimensions to any structural elements are indicative only. See structural engineers drawings for actual sizes/dimensions.  
Sizes of and dimensions to any service elements are indicative only. See service engineers drawings for actual sizes and dimensions.  
This drawing to be read in conjunction with all other Architect's drawings, specifications and other Consultants' information.  
All proprietary systems shown on this drawing are to be installed strictly in accordance with the Manufacturers/Suppliers recommended details.  
Any discrepancies between information shown on this drawing and any other contract information or manufacturers/suppliers recommendations is to be brought to the attention of the Architect.  
DO NOT SCALE FROM THIS DRAWING.

**DRAWING NOTES:**

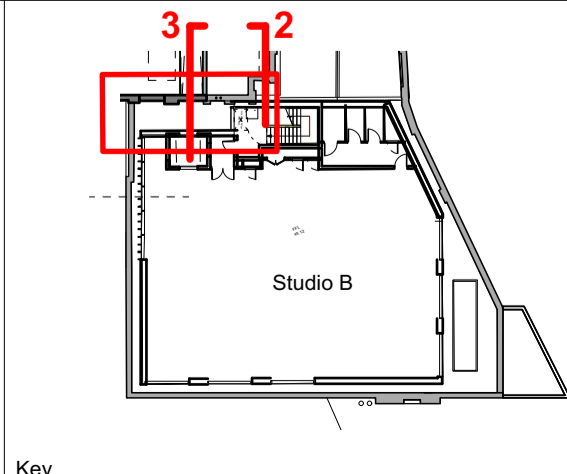

Key

1 Issued for Planning  
STATUS REVISION

07/07/2021  
DATE

DRAWING		
2nd Floor Envelope Det.		
SCALE	1:20 @ A1 (1:40 @ A3)	DRAWING FILE REF 000 Drawing Name
DATE	JULY 21	DRAWN BY AL
DWG No.	1014_EN-57	REVISION P1
DRAWING STATUS		
CONSTRUCTION		
Information contained on this drawing is the sole copyright of Buckley Gray Yeatman and is not to be reproduced without their permission.		

Information contained on this drawing is the sole copyright of Buckley Gray Yeoman and is not to be reproduced without their permission.

Buckley Gray Yeoman  
Studio 4.04 The Tea Building 56 Shoreditch High Street  
London E1 6JJ T: 020 7033 9913 F: 020 7033 9914  
Fortress 2016 Ltd  
Workshop A, Fortress Grove