



rev

project
114 St Pancras way
London NW1

scale

n/a

dwg no

180 - 116

drawing title

Photos
Windows

date

05.2021

rev

kralform ltd
architecture
& design


t 020 7485 8102
mail@kralform.com
www.kralform.com

Do not scale from this drawing


Check drawing on receipt and immediately report any discrepancies to the Architect

Verify all dimensions and levels on site prior to construction

The contents of this drawing are kralform's copyright

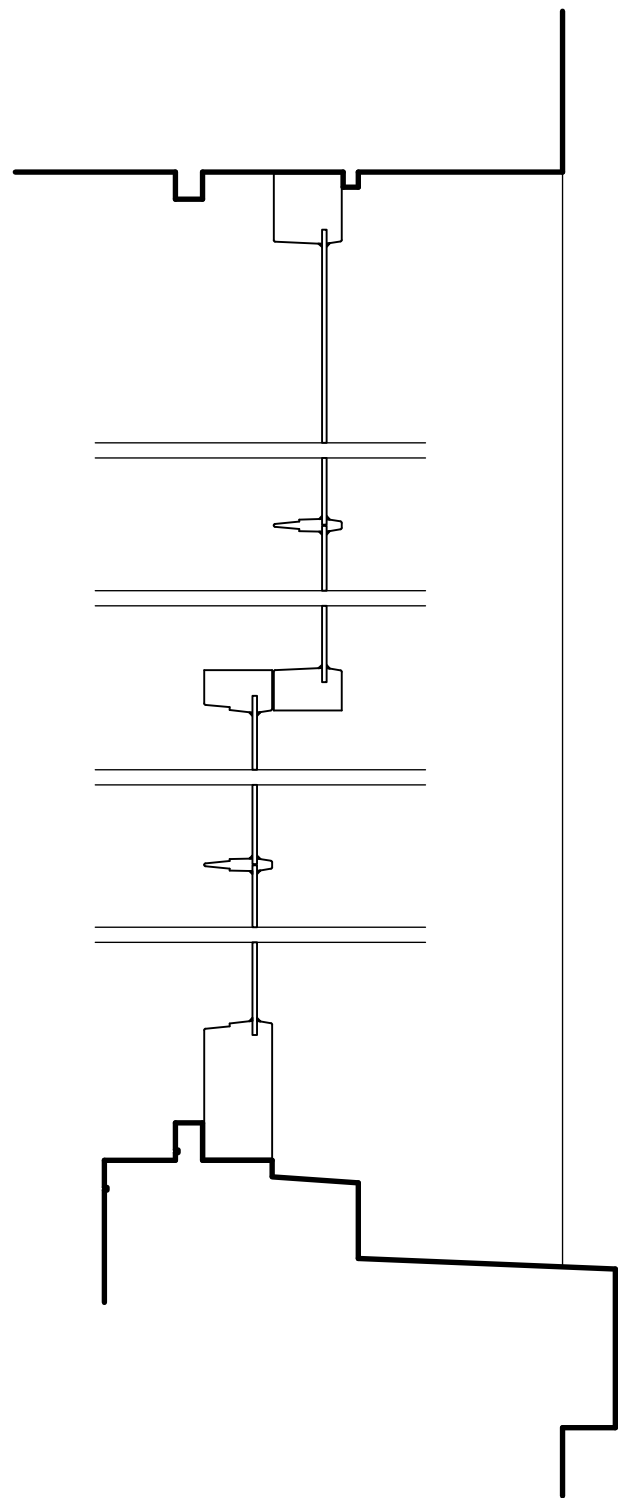

Existing Section through Window

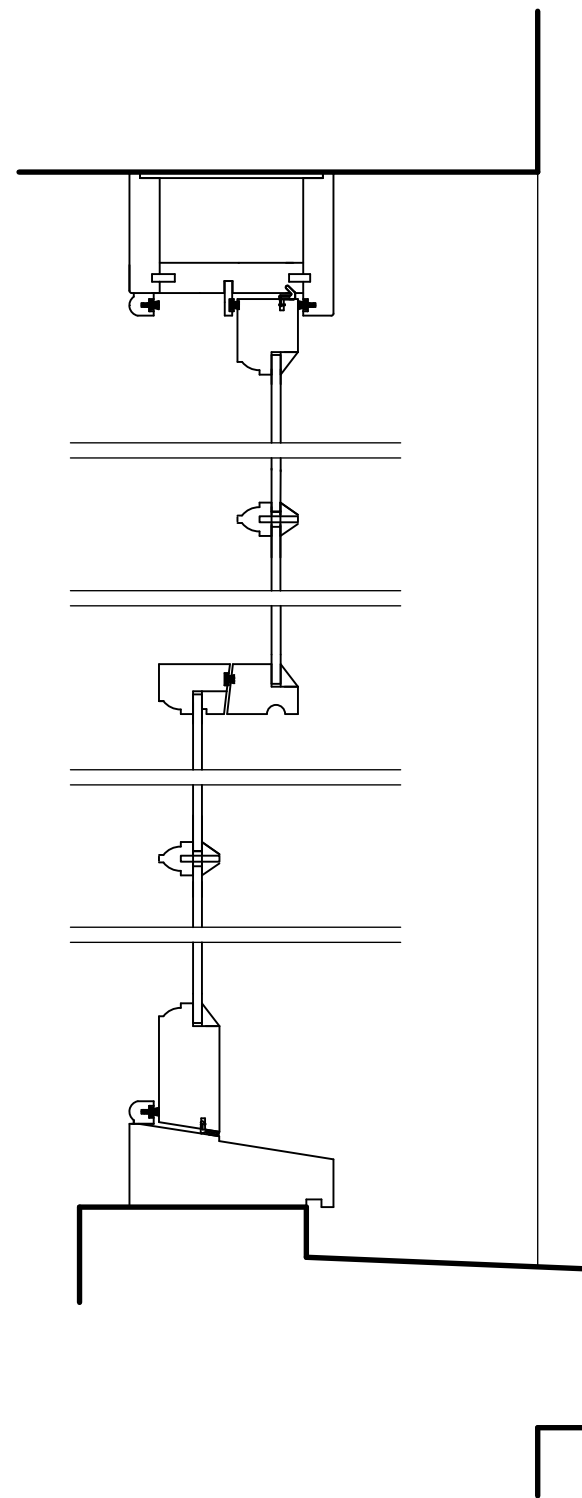

Proposed Section through Window

rev

project
114 St Pancras way
London NW1

scale
1:5@A3

dwg no
180 - 117

drawing title
Details Windows
Existing - Proposed

date
05.2021

rev

kralform ltd
architecture
& design
t 020 7485 8102
mail@kralform.com
www.kralform.com

Do not scale from this drawing

Check drawing on receipt and
immediately report any
discrepancies to the Architect

Verify all dimensions and levels
on site prior to construction

The contents of this drawing
are kralform's copyright