

DO NOT SCALE FROM THIS DRAWING

ALL DIMENSIONS TO BE CHECKED ON SITE BEFORE WORK IS COMMENCED OR ORDERING OF MATERIALS

ALL ELEMENTS OF STRUCTURE TO BE SOURCED AND CONSTRUCTED IN ACCORDANCE WITH THE STRUCTURAL ENGINEERS DRAWINGS

PLANNING

Project
Flat 7, 11 Tavistock Place

Client
Edward & Linda Epstein

Drawing Title
Detail: Conservation box tmber sash windows

| Scale | Date Created |
|----------|--------------|
| 1:5 @ A3 | 03.06.2021 |

Drawing Number
20034-200

| Revision | Revision Date |
|----------|---------------|
| P1 | / |

| Drawn By | Checked By |
|----------|------------|
| OC | OC |


Do not scale from drawing, all dimensions to be checked on site. Report omissions and discrepancies to the architect immediately

CRAWFORD DESIGN
106 Northchurch Road
London N1 3NY

44 7990 582689
studio@crawforddesign.co.uk
crawforddesign.com


INTERNAL

EXTERNAL

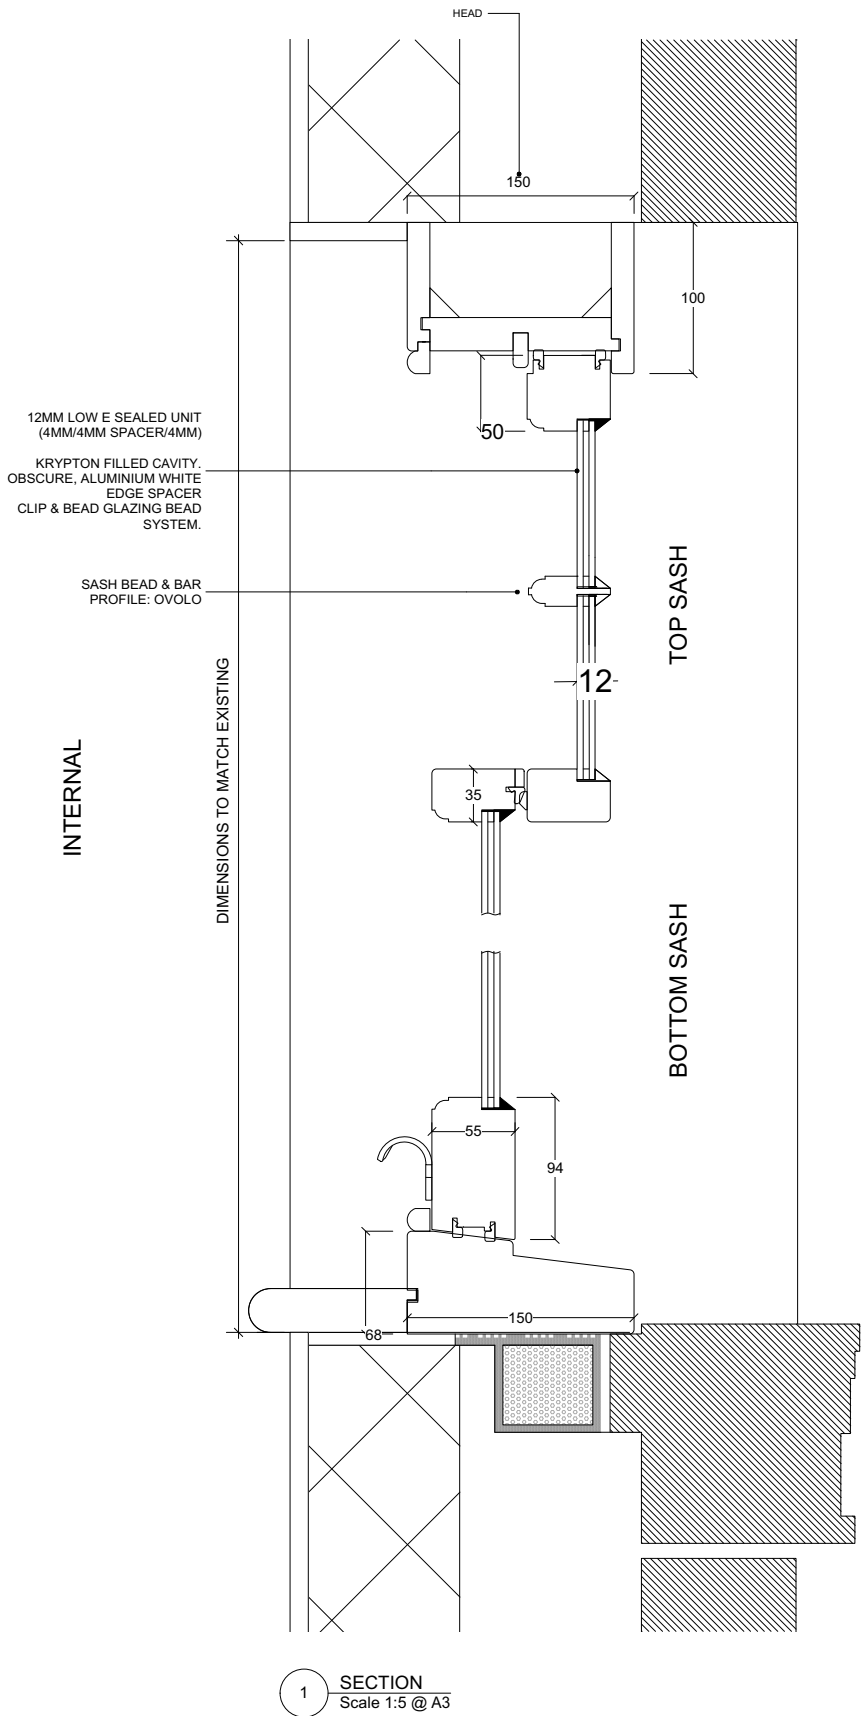


NOTE:

DESIGN OF WINDOW TO MATCH EXISTING
STYLE OF GLAZING BARS TO MATCH EXISTING
DIRECTION AND NUMBER OF GLAZING BARS TO MATCH EXISTING DESIGN
SASH FINISH:- PAINTED WHITE TO MATCH EXISTING

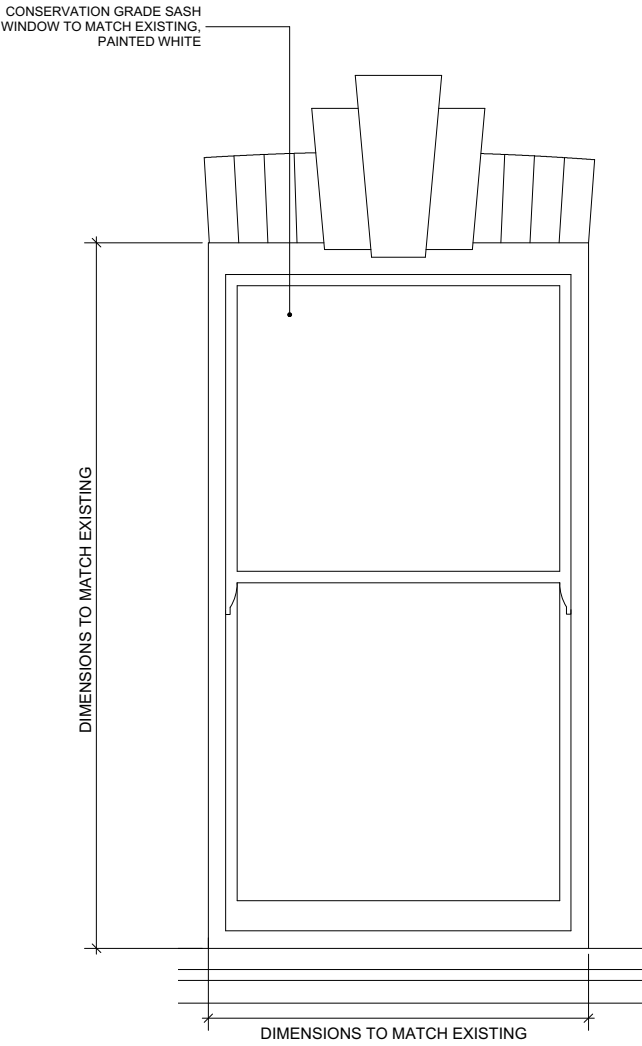

2 ELEVATION
Scale 1:20 @ A3

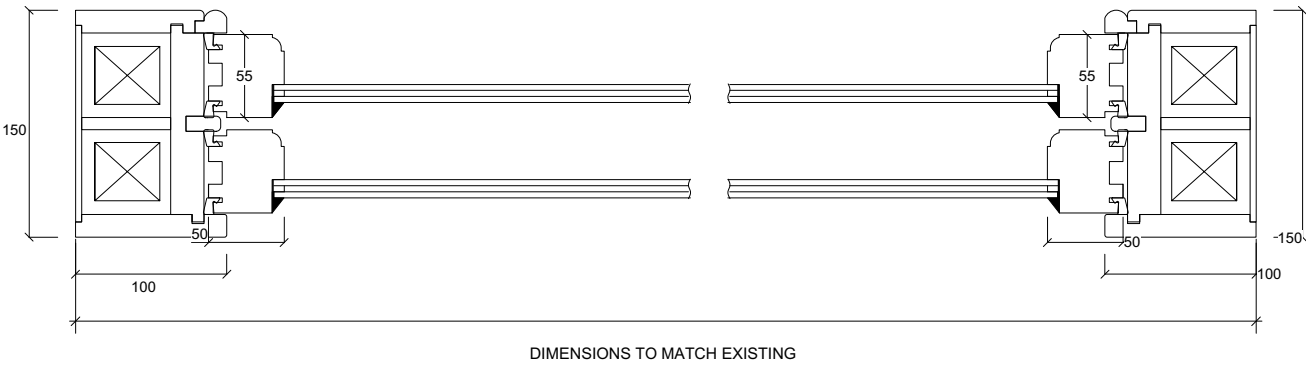

3 PLAN
Scale 1:5 @ A3



FRONT FACADE: