
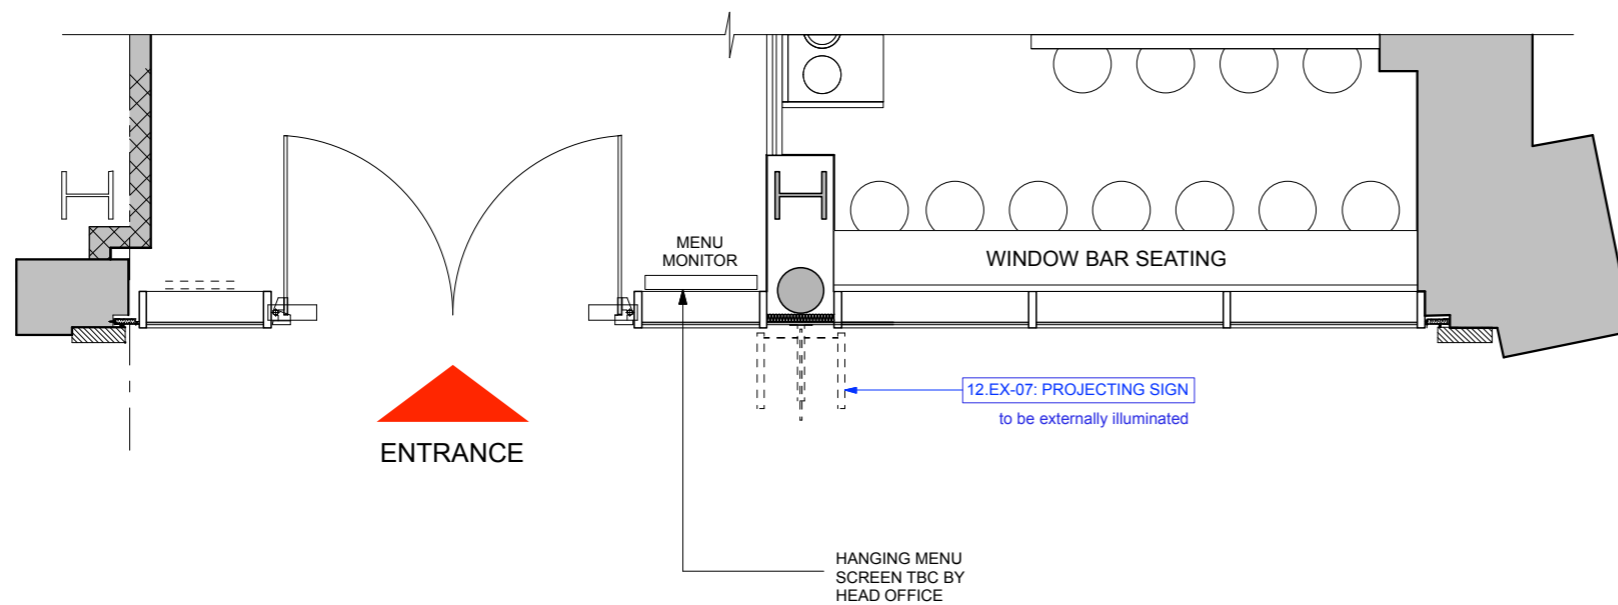


PROPOSED SHOPFRONT :

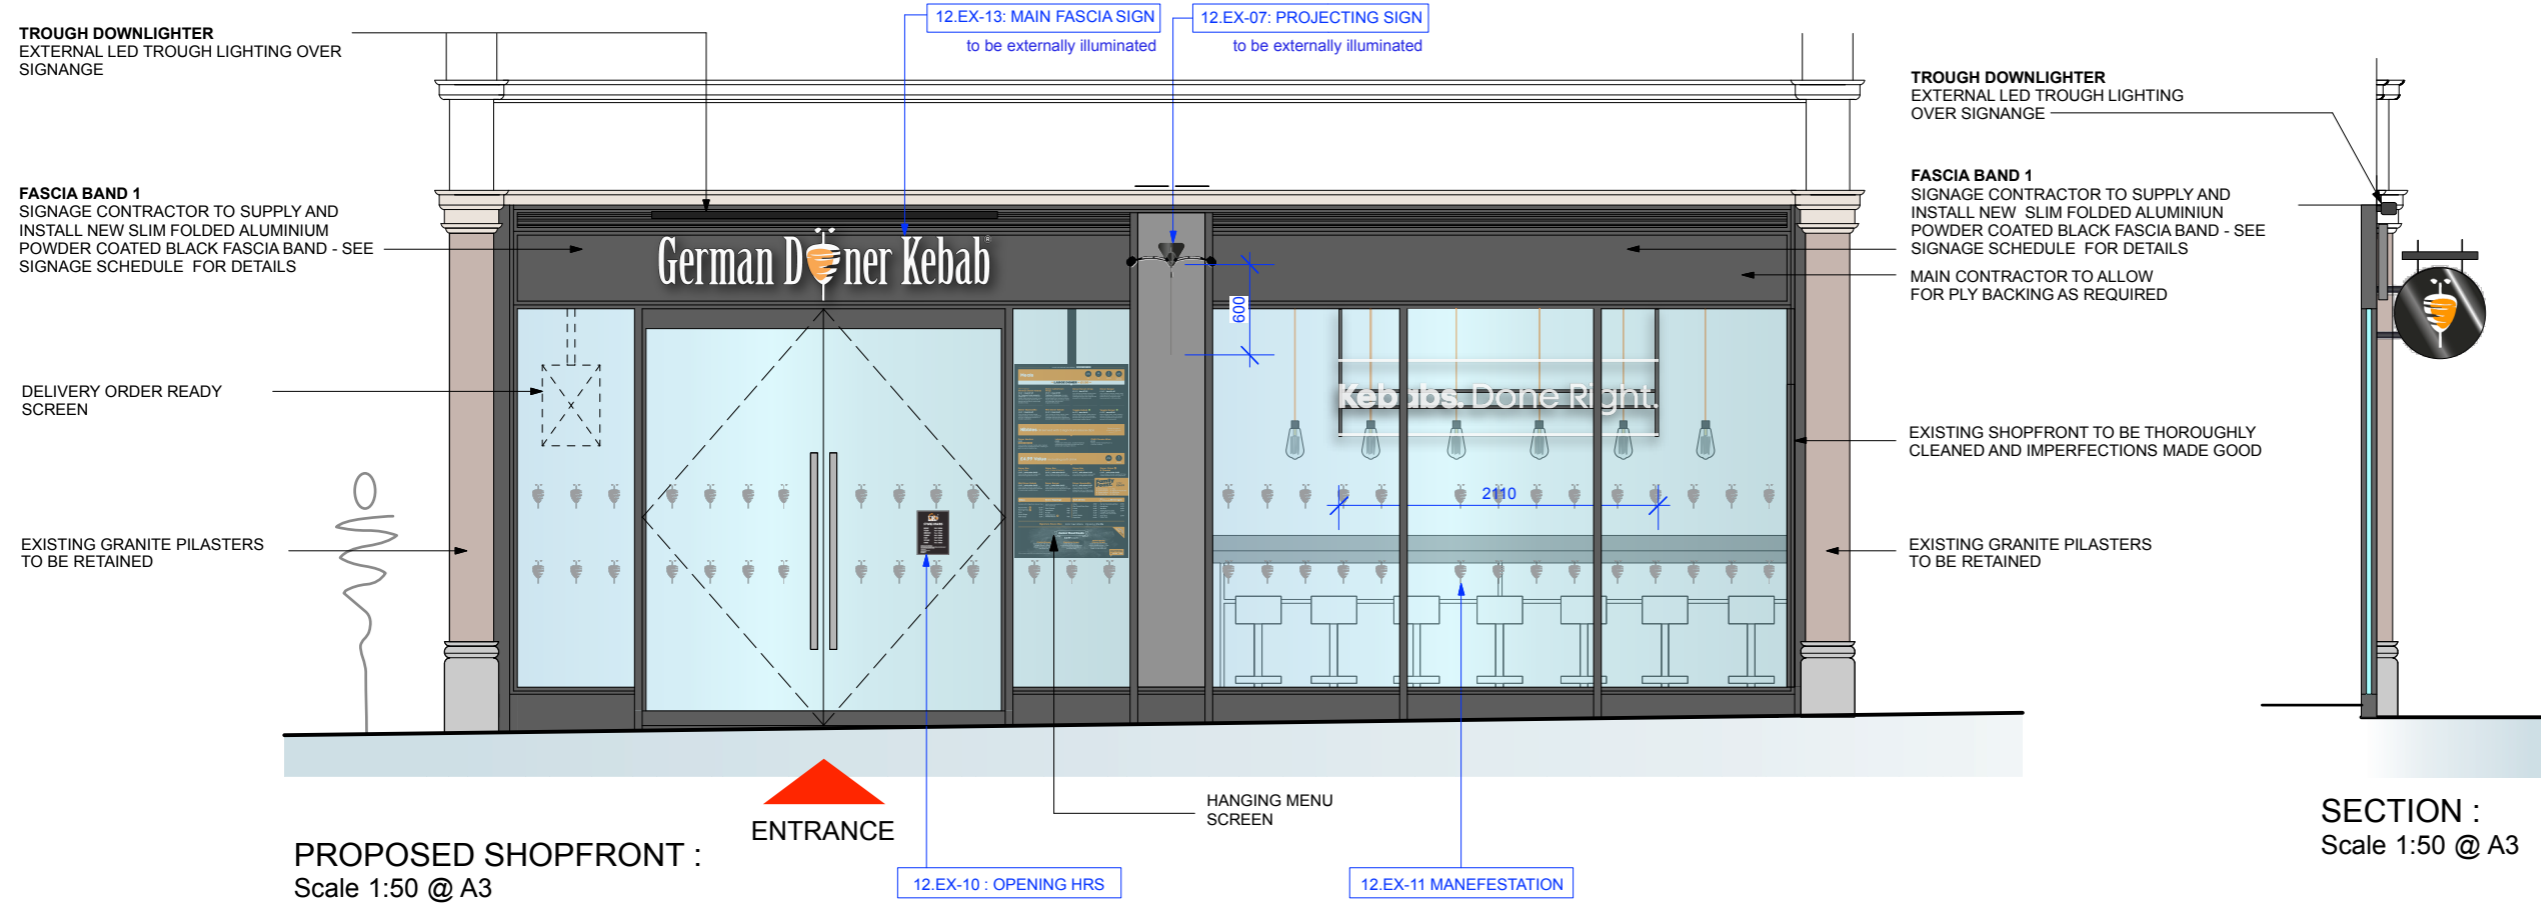

HOLBORN

NOTES

DO NOT SCALE FROM THIS DRAWING. CONTRACTORS MUST VERIFY ALL DIMENSIONS ON SITE PRIOR TO COMMENCING WORKS.

ANY DISCREPANCIES NOT BROUGHT TO THE ATTENTION OF O1 CREATIVE BECOME THE RESPONSIBILITY OF THE CONTRACTOR / FABRICATOR INVOLVED.

THIS DRAWING IS TO BE READ IN CONJUNCTION WITH ALL THE SPECIFICATIONS AND ALL RELEVANT DESIGNER, ENGINEERS SERVICES AND SPECIALIST CONTRACTORS DRAWINGS.

THE WORKS DESCRIBED IN THIS DRAWING SHALL BE UNDERTAKEN IN ACCORDANCE WITH THE CURRENT HEALTH & SAFETY LEGISLATION AND THE HEALTH & SAFETY DOCUMENTATION PREPARED BY THE PLANNING SUPERVISOR FOR THE PROJECT.

REVISIONS

NO	DESCRIPTION	DATE
A	Updated Following Survey	Jun 21
B	Section Added	Jul 21

**o1** Copyright of this drawing is reserved by o1 creative and issued on condition that it is not copied, reproduced or disclosed either wholly or in part without the written permission of o1 creative

68 OLD ST  
LONDON EC1V 9HX  
TEL : 0207 100 1178

PROJECT

UNIT 1  
1 SOUTHAMPTON ROW  
HOLBORN  
LONDON  
WC1

TITLE

PROPOSED SHOPFRONT :

SCALE

1 : 50 @ A3

DATE

APR 21

DRAWING NO

GDK-holb- 638-E.02

REV

B