

EXISTING SHOPFRONT:

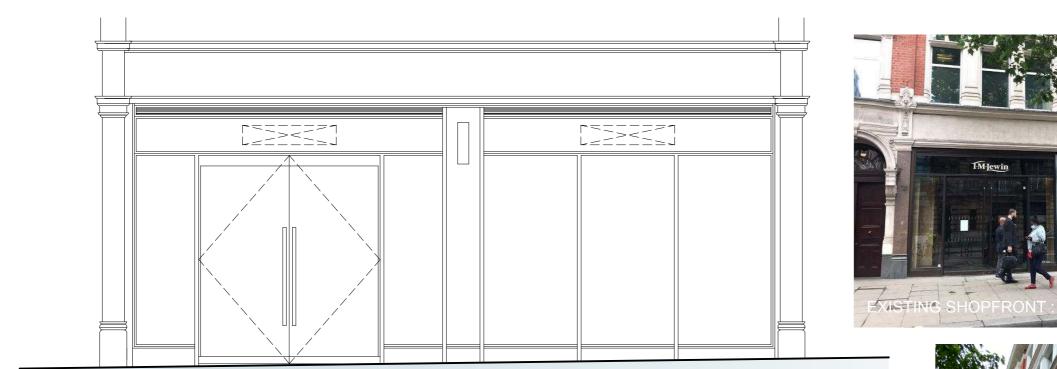

EXISTING SHOPFRONT : Elevation Scale 1:50 @ A3

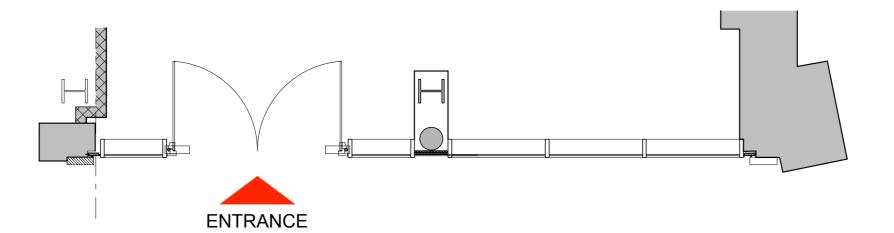

EXISTING SHOPFRONT : Plan Scale 1:50 @ A3

METRES 0 1 2 3 4 5

EXISTING SHOPFRONT:

HOLBORN

NOTES

DO NOT SCALE FROM THIS DRAWING. CONTRACTORS MUST VERIFY ALL DIMENSIONS ON SITE PRIOR TO COMMENCING WORKS.

ANY DISCREPENCIES NOT BROUGHT TO THE ATTENTION OF 01 CREATIVE BECOME THE RESPONSIBILITY OF THE CONTRACTOR / FABRICATOR INVOLVED.

THIS DRAWING IS TO BE READ IN CONJUNCTION WITH THE SPECIFICATIONS AND ALL RELEVANT DESIGNER, ENGINEERS SERVICES AND SPECIALIST CONTRACTOR DRAWINGS.

THE WORKS DESCRIBED IN THIS DRAWING SHALL UNDERTAKEN IN ACCORDANCE WITH THE CURREN HEALTH & SAFETY LEGISLATION AND THE HEALTH SAFETY DOCUMENTATION PREPARED BY THE PLANNING SUPERVISOR FOR THE PROJECT.

REVISIONS		
NO	DESCRIPTION	DAT
Α	Amended following Survey	June



PROJEC

UNIT 1 1 SOUTHAMPTON ROW HOLBORN LONDON WC1

TITLE

EXISTING SHOPFRONT:

SCALE	
1:50 @ A3	
DATE	
APR 21	
DRAWING NO	REV
GDK-holb- 638-E.01	Α