



N°101. Camden Road.
 Plans as Existing.
 1:100 scale.
 showing proposed division.


LONDON BOROUGH OF CAMDEN
 TOWN AND COUNTRY PLANNING ACTS
 04 APR 1985
 PLANS ~~NOT APPROVED~~ APPROVED
 ON BEHALF OF THE COUNCIL

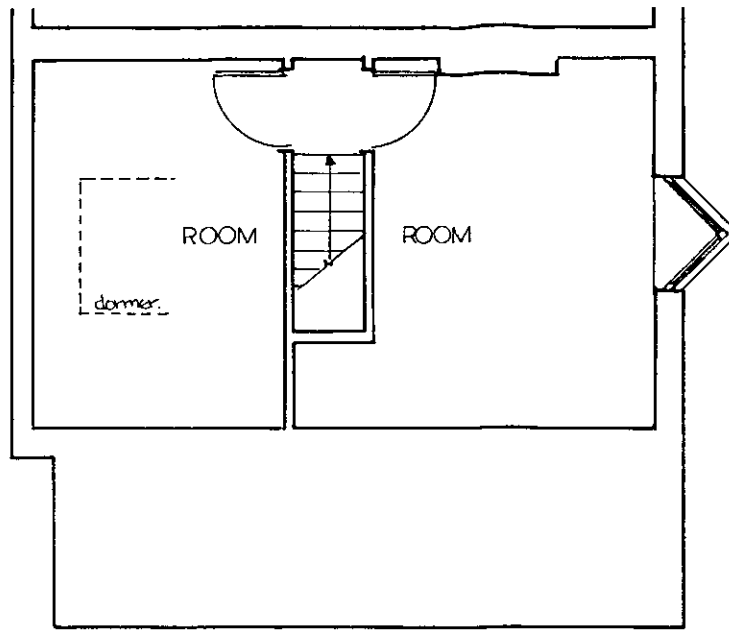


Second Floor.

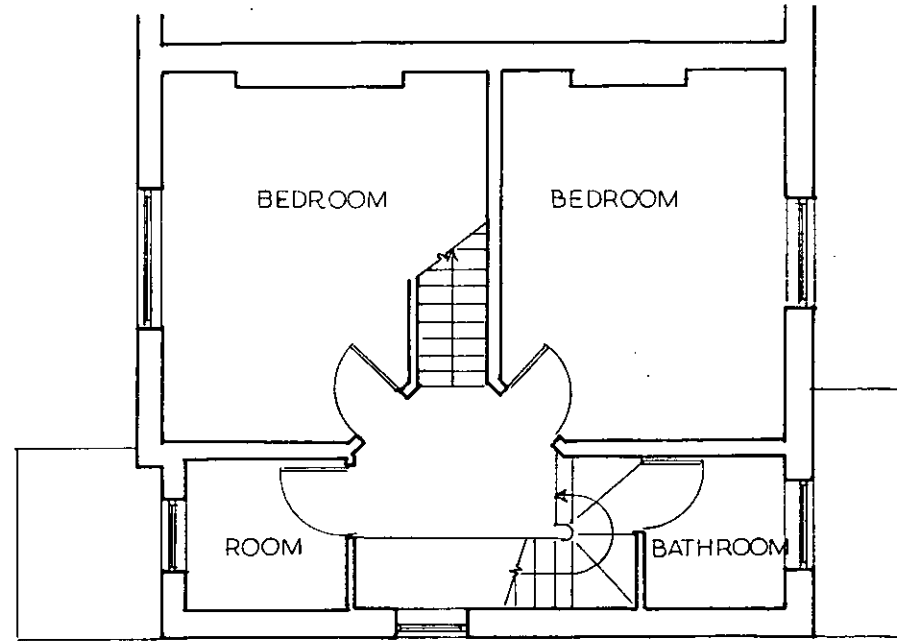

First Floor

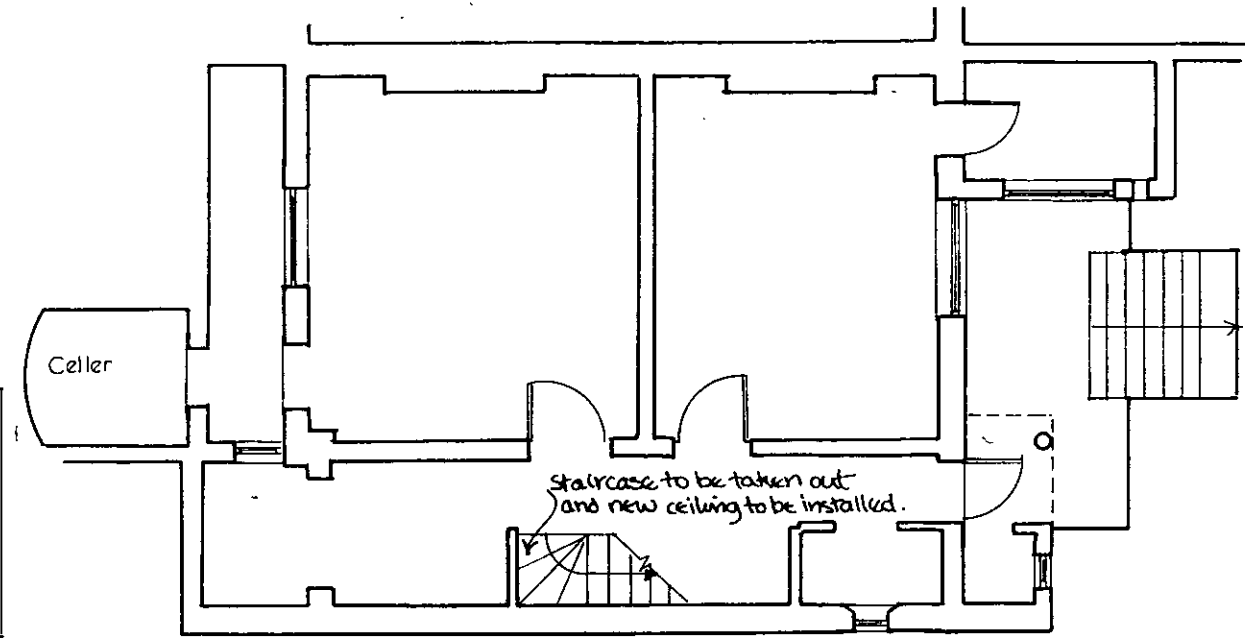

Basement.

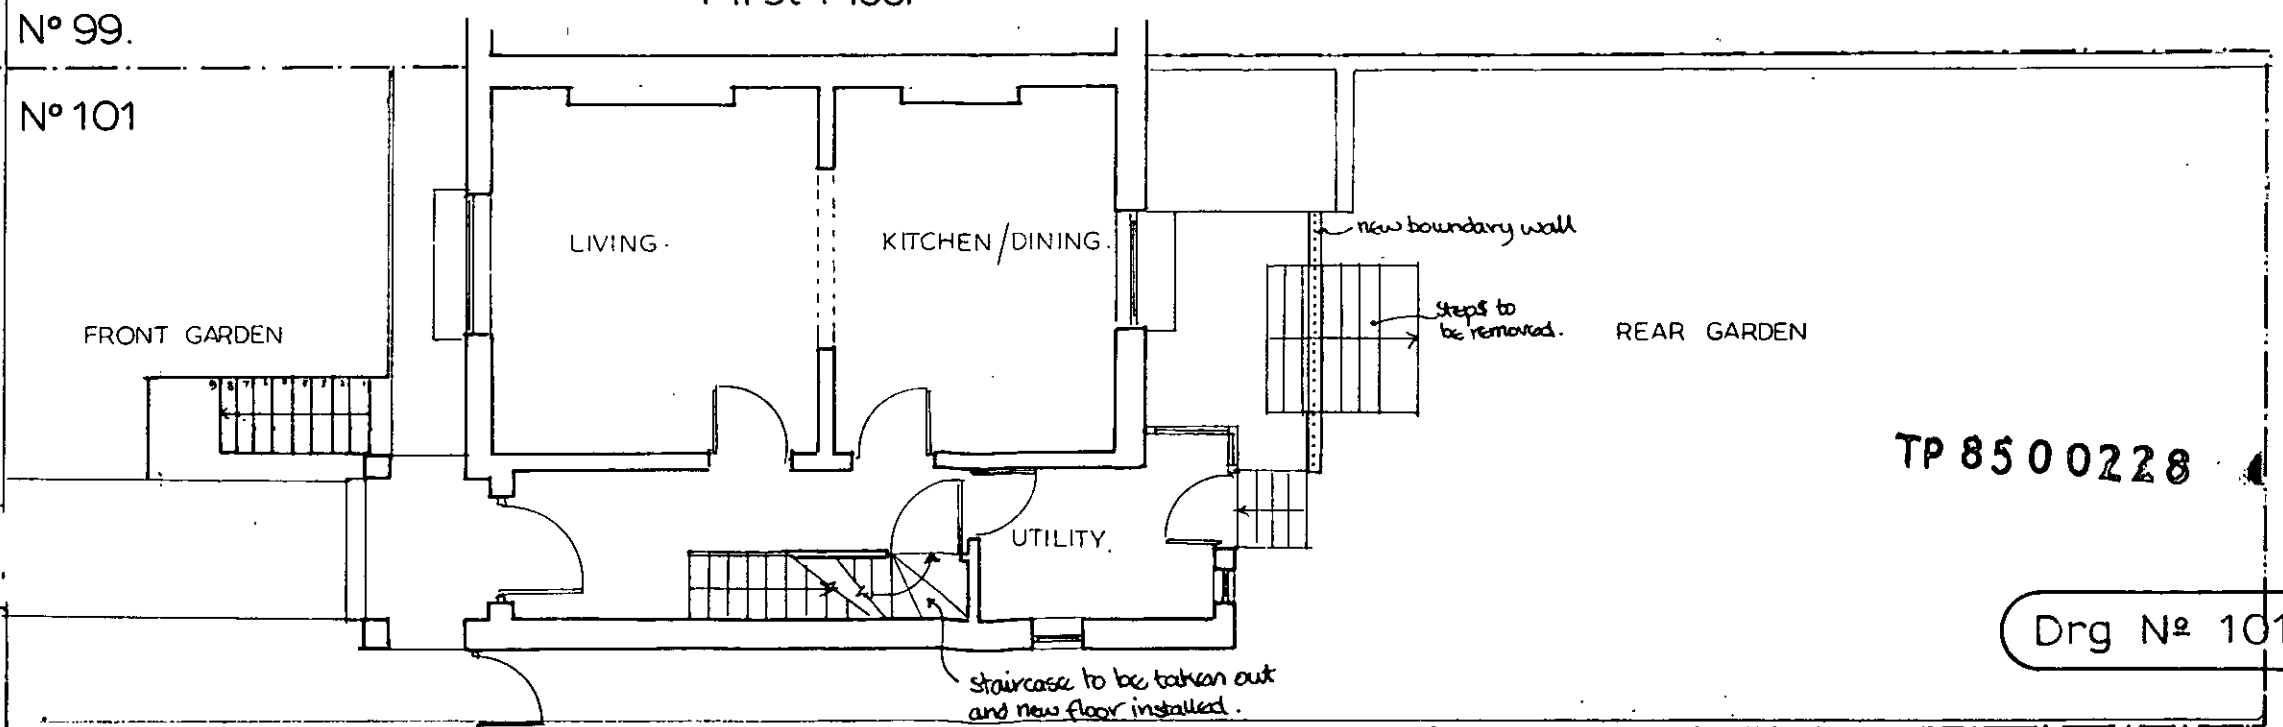


Ground Floor

Camden Road.

TP 8500228

Drng N° 101/1

N°101 Camden Road.
Basement as Existing.
1:50 scale.

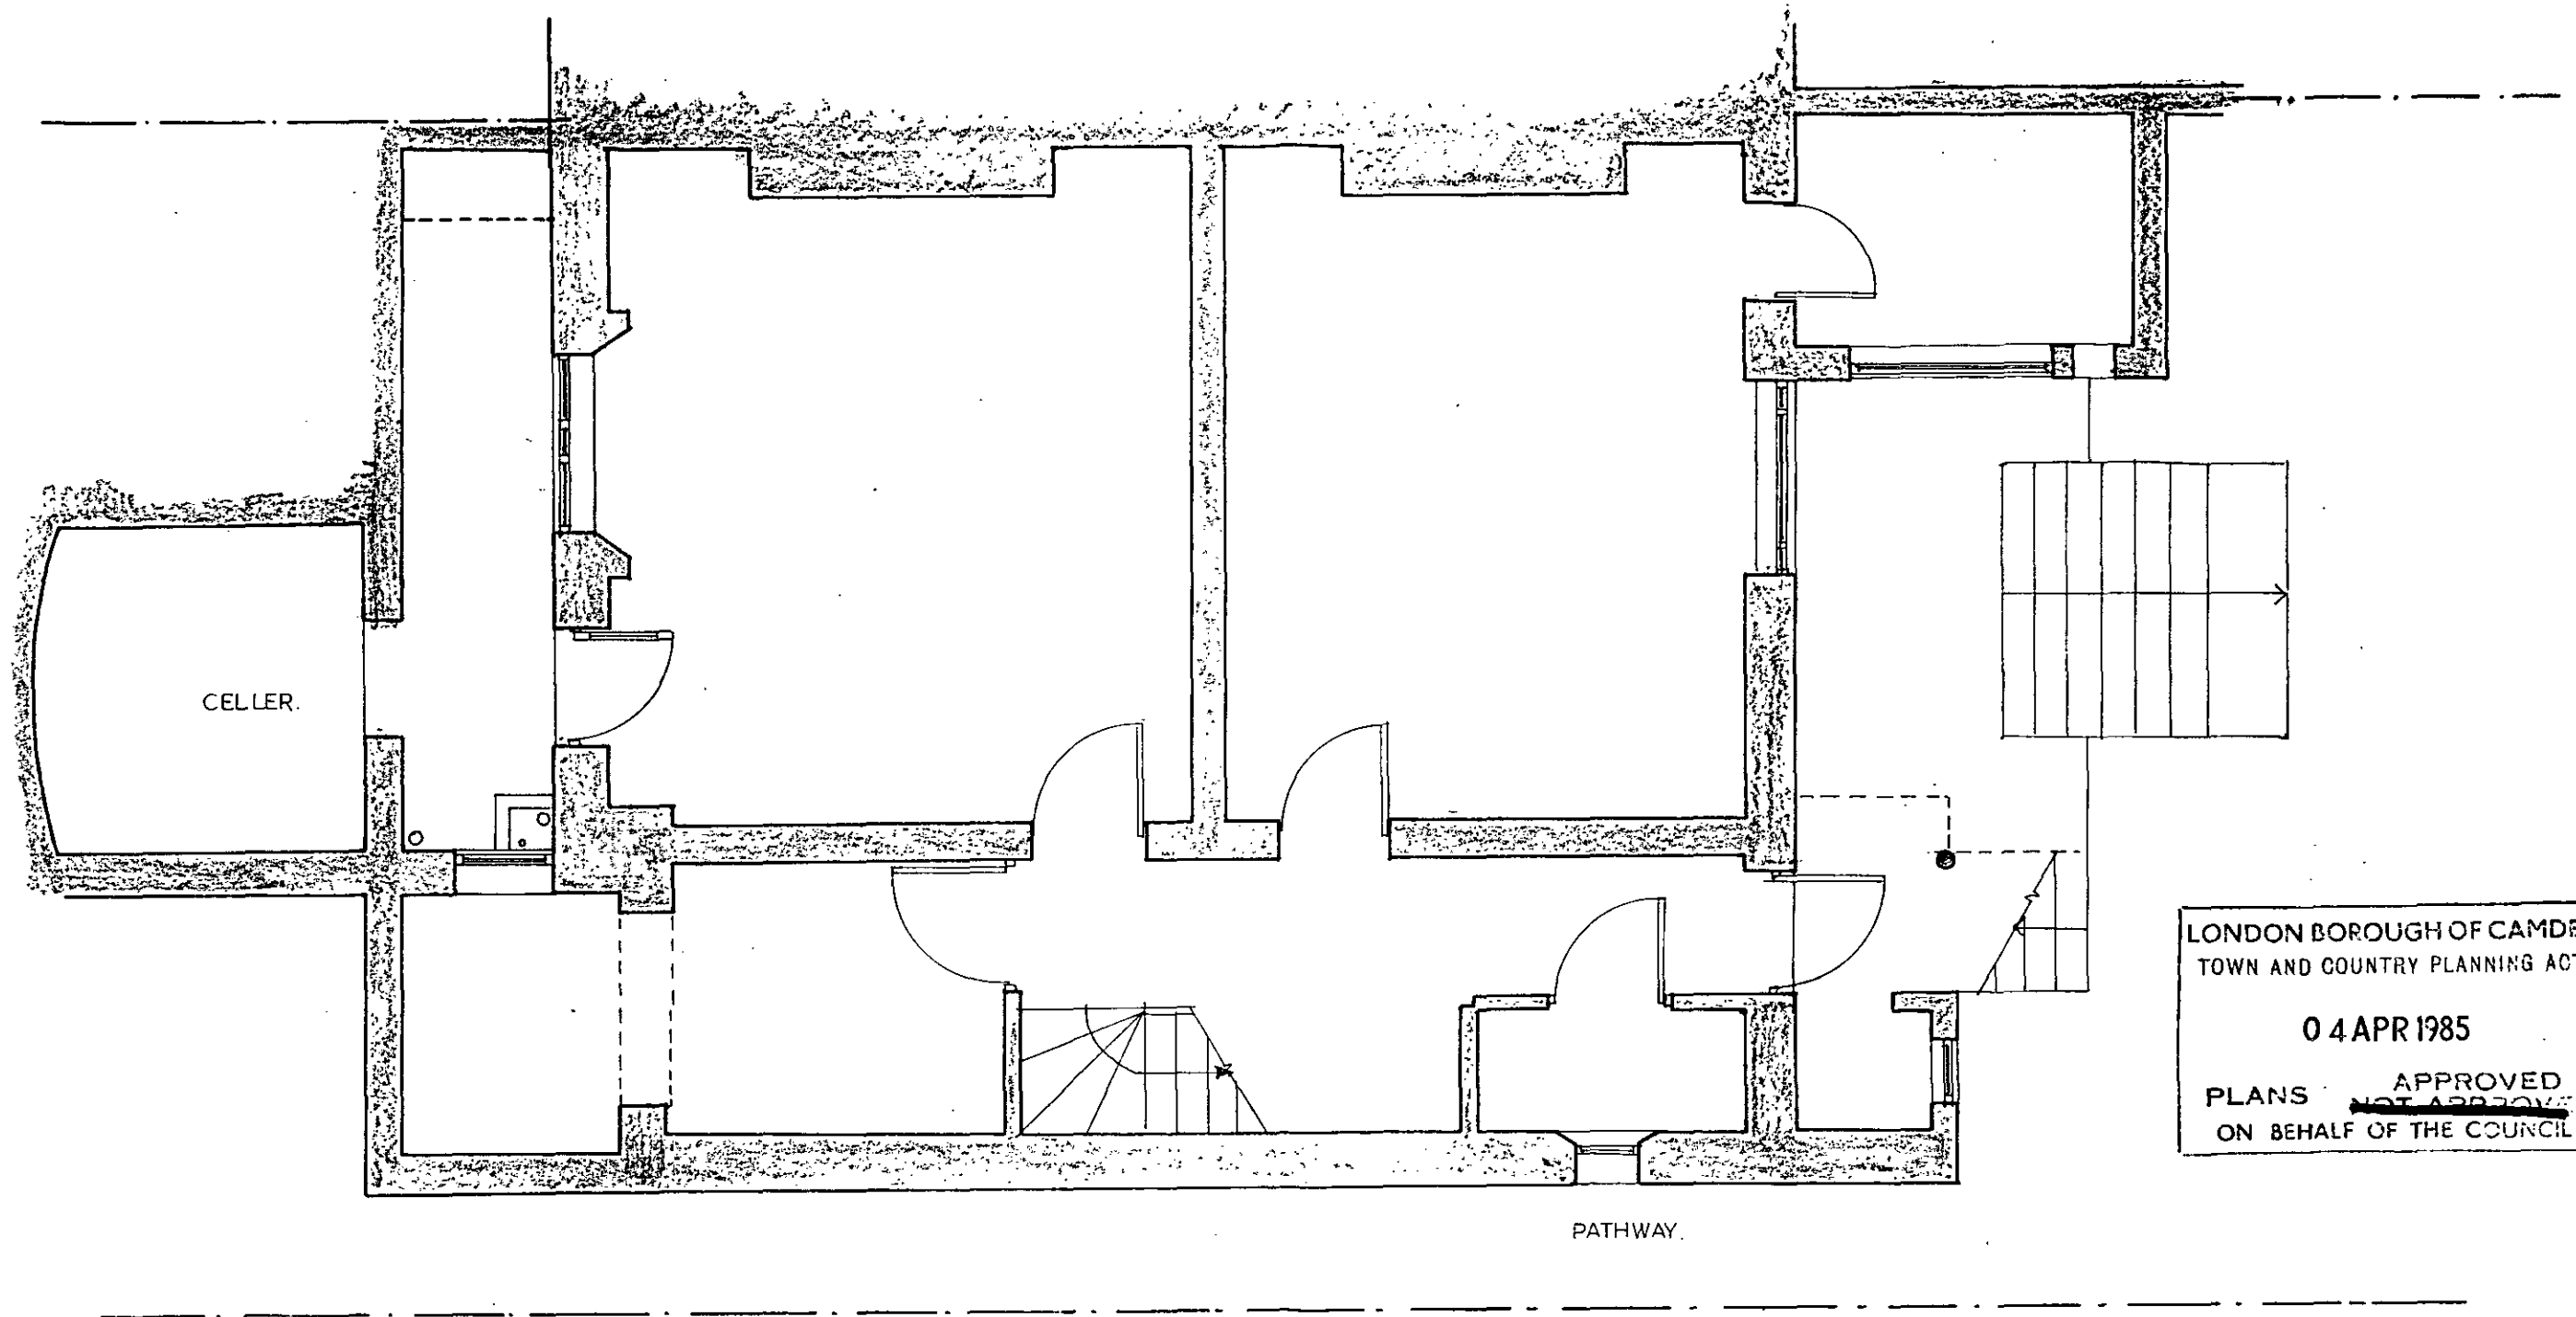

LONDON BOROUGH OF CAMDEN
TOWN AND COUNTRY PLANNING ACTS


04 APR 1985

PLANS ~~NOT APPROVED~~ APPROVED
ON BEHALF OF THE COUNCIL

Drg. N° 101/2

TP 8500228 4

No 101 Camden Road.
 Proposed Conversion of Basement.
 1:50 scale.

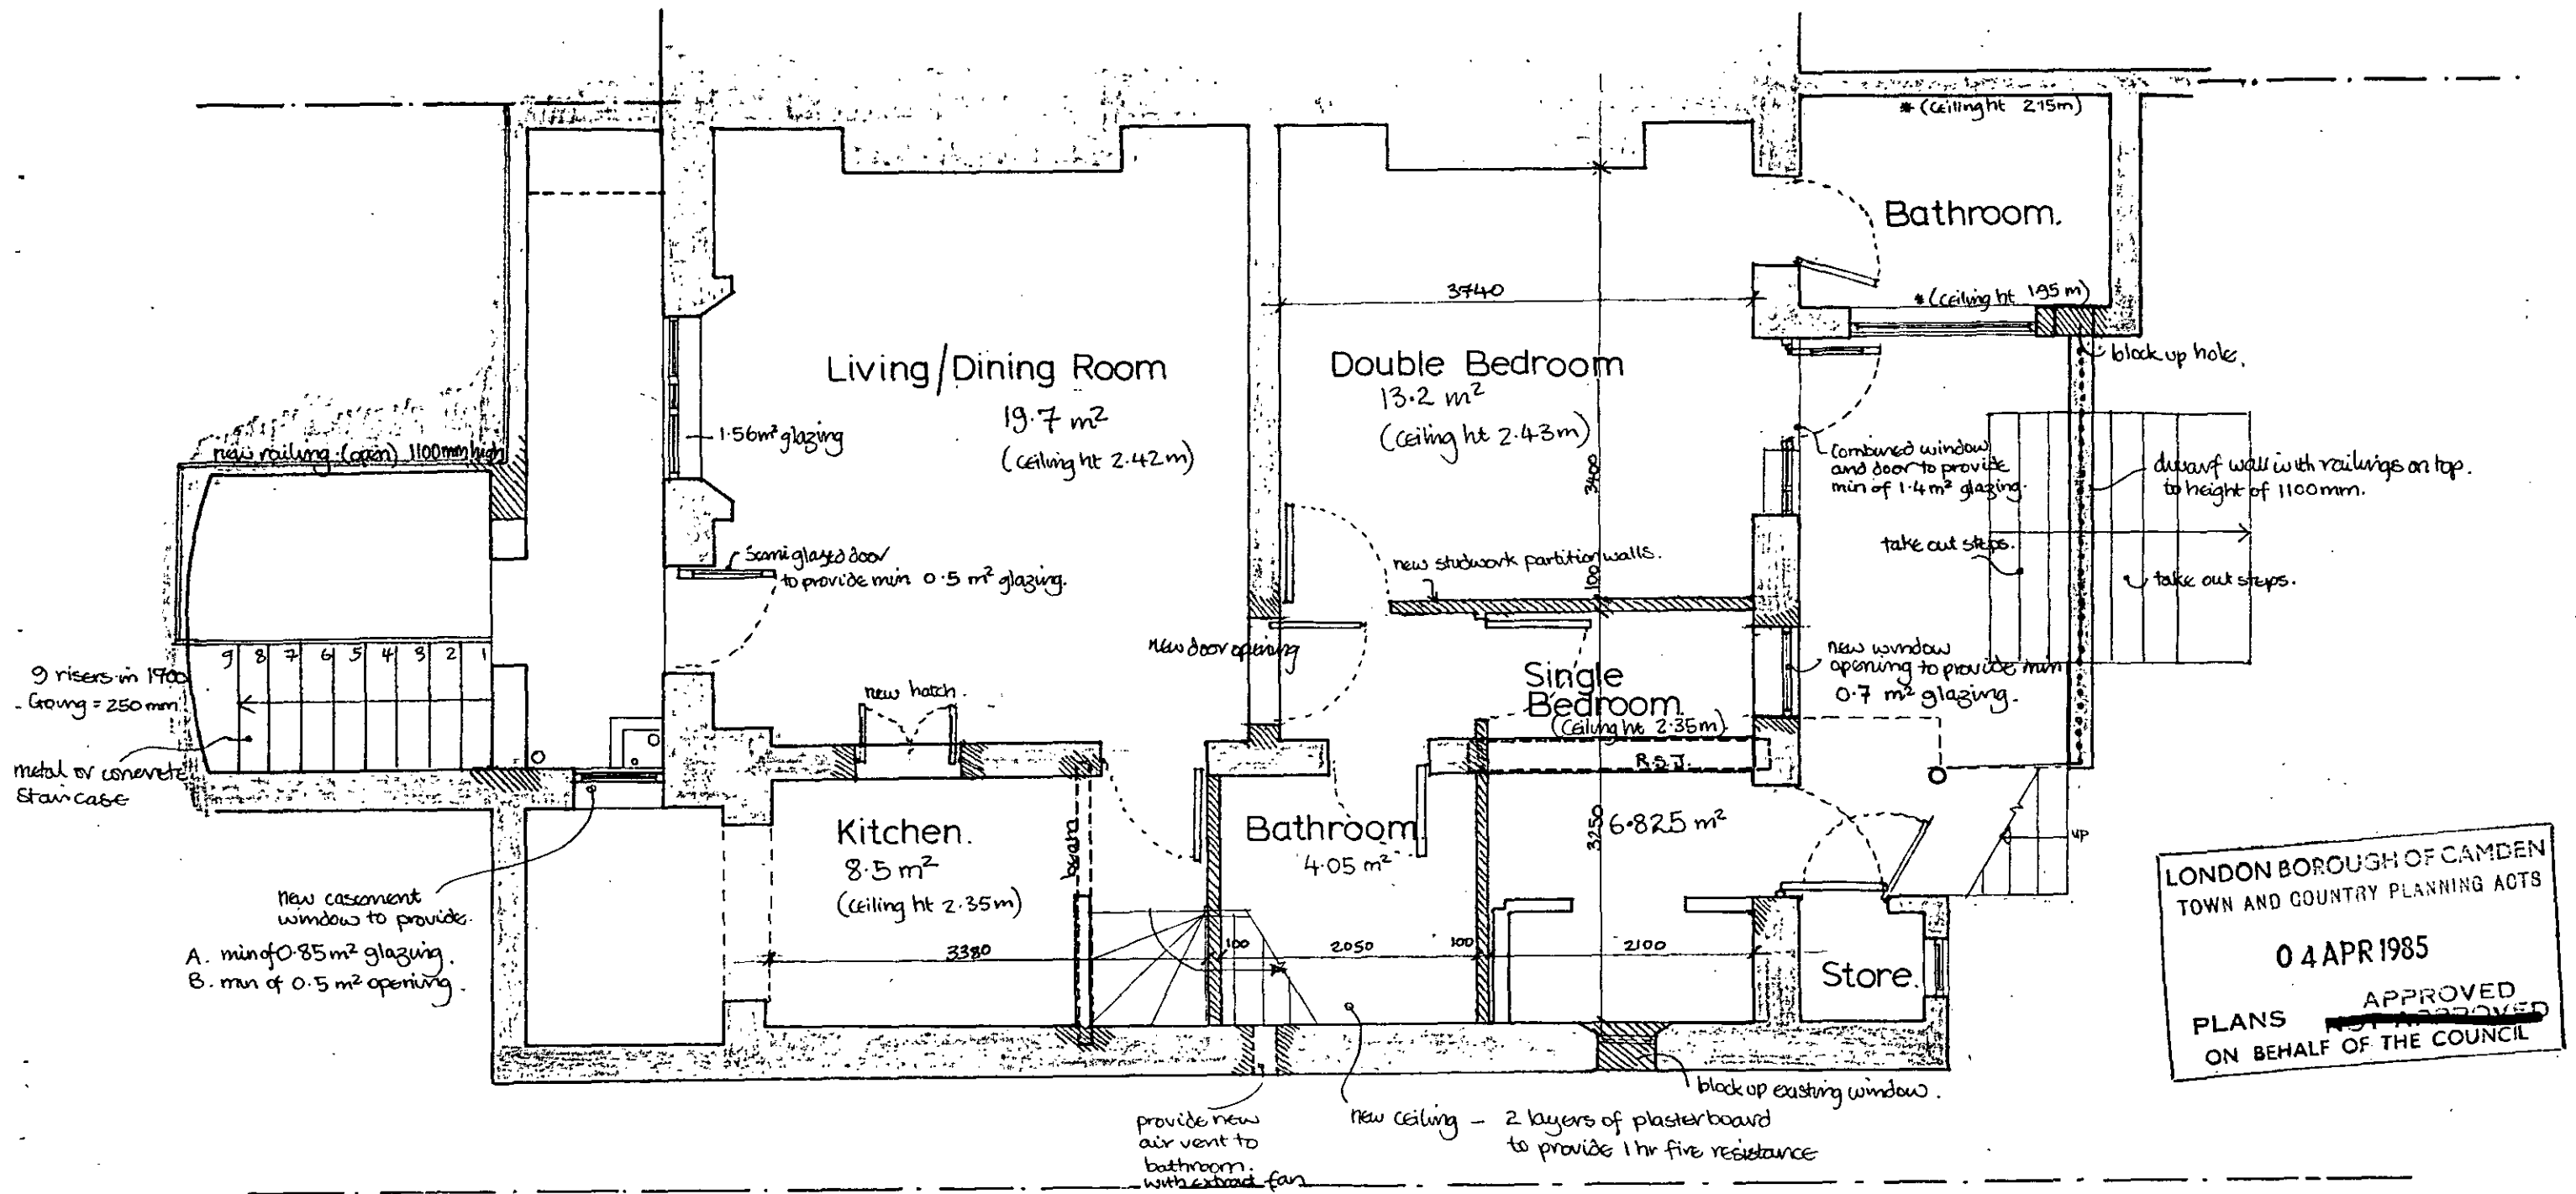


LONDON BOROUGH OF CAMDEN
 TOWN AND COUNTRY PLANNING ACTS
 04 APR 1985
 PLANS ~~NOT APPROVED~~ APPROVED
 ON BEHALF OF THE COUNCIL

TP 850 0228


Drq No 101/3

101 Camden Road.
 Cross-Sections.
 1:50 scale.

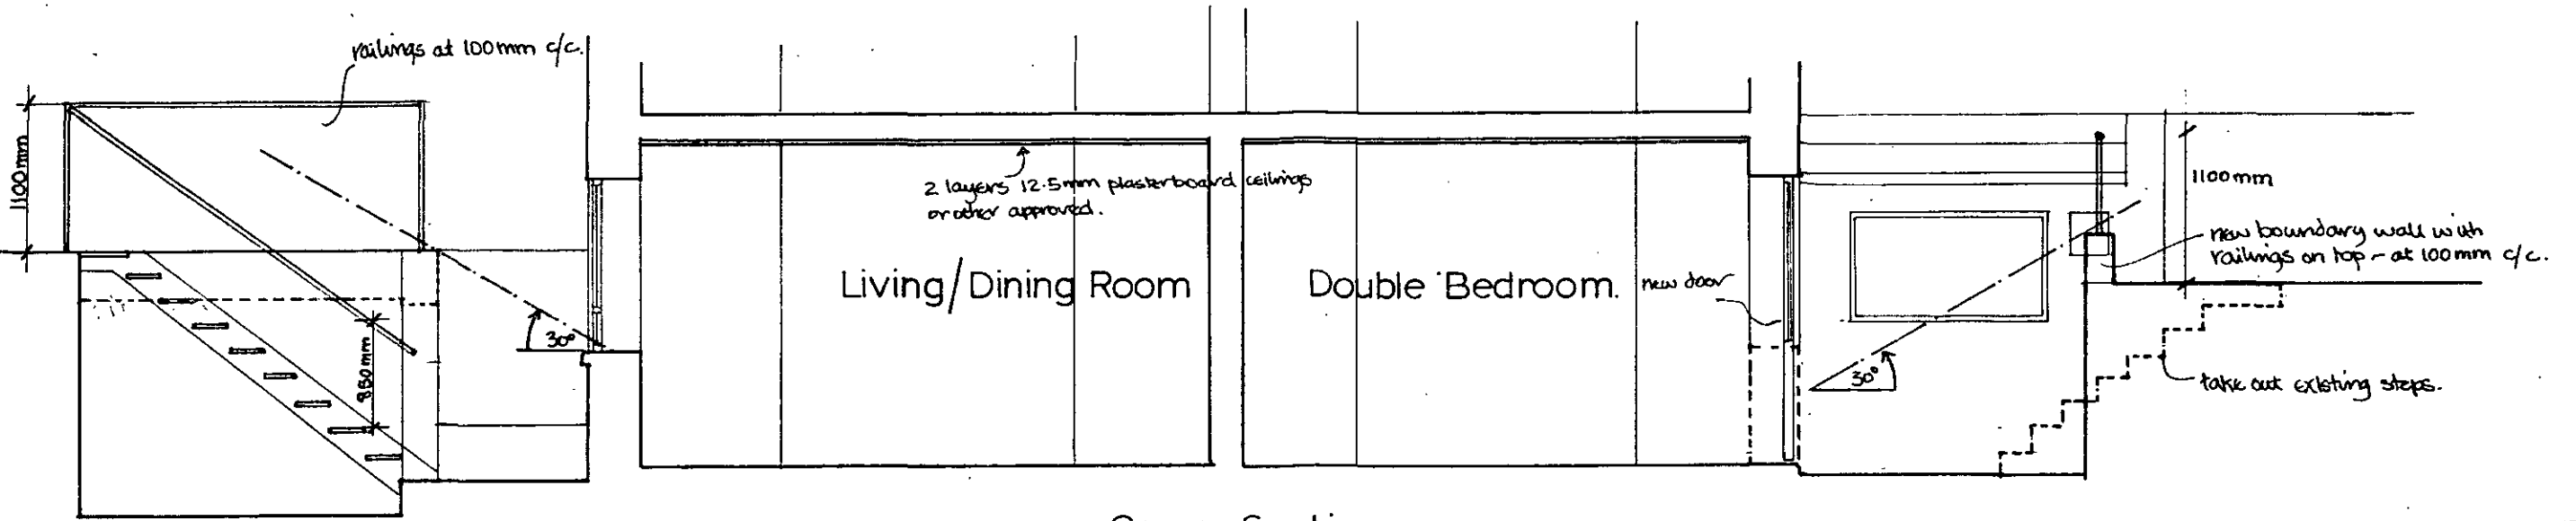

Cross-Section.

LONDON BOROUGH OF CAMDEN
 TOWN AND COUNTRY PLANNING ACTS
 04 APR 1985
 PLANS ~~NOT APPROVED~~ APPROVED
 ON BEHALF OF THE COUNCIL

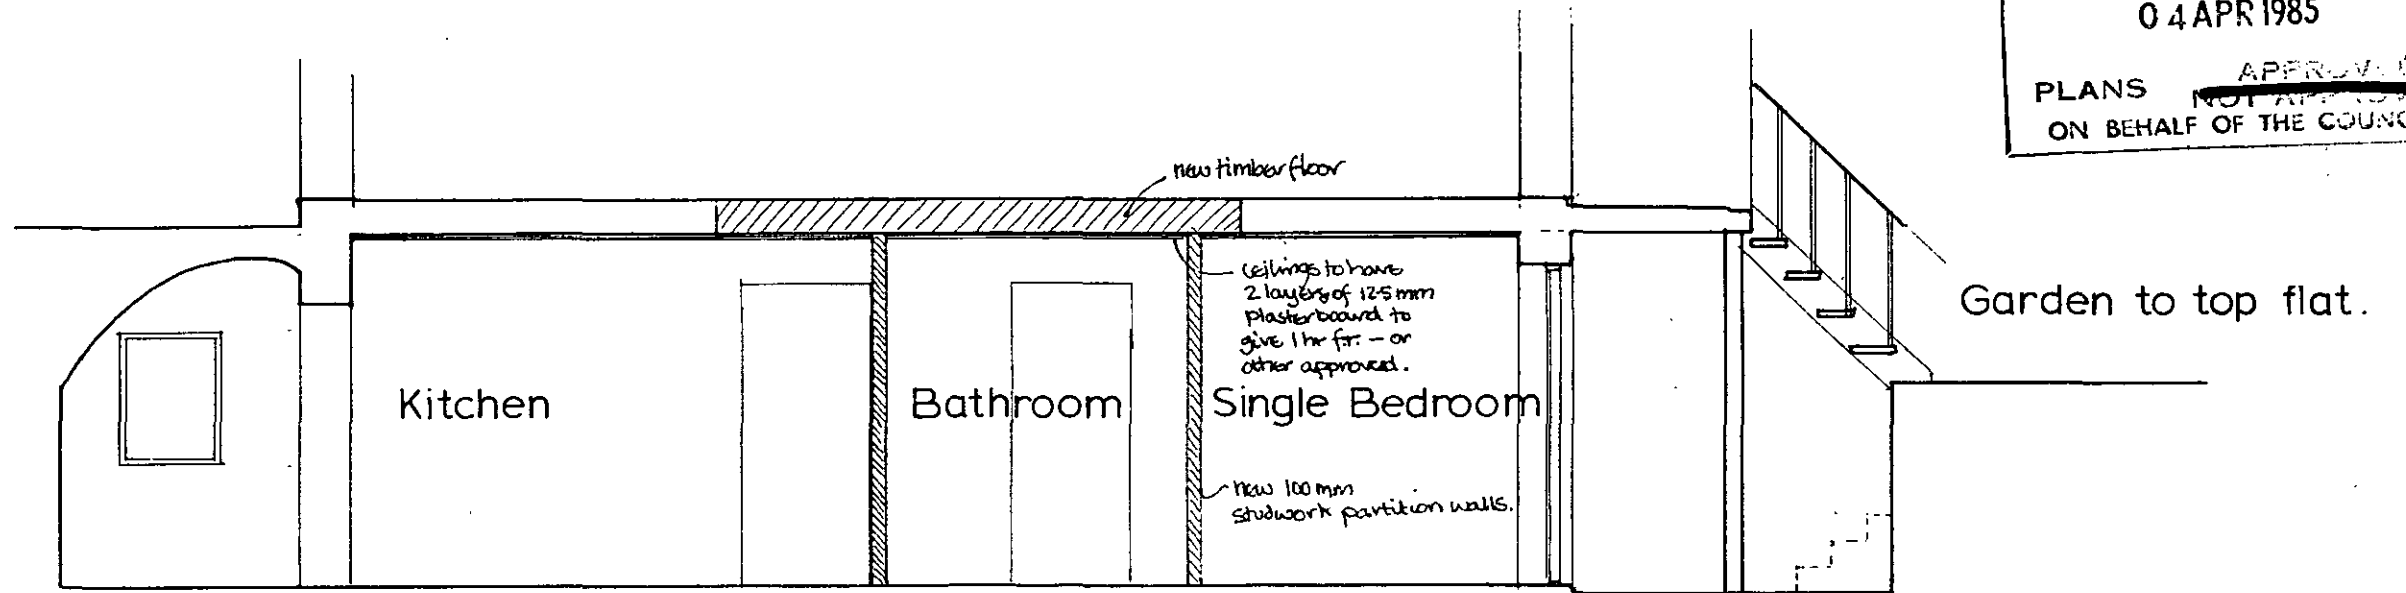

Cross-Section.

TP 85 0 0228

Drg. No 101/4