



11/13/5/2

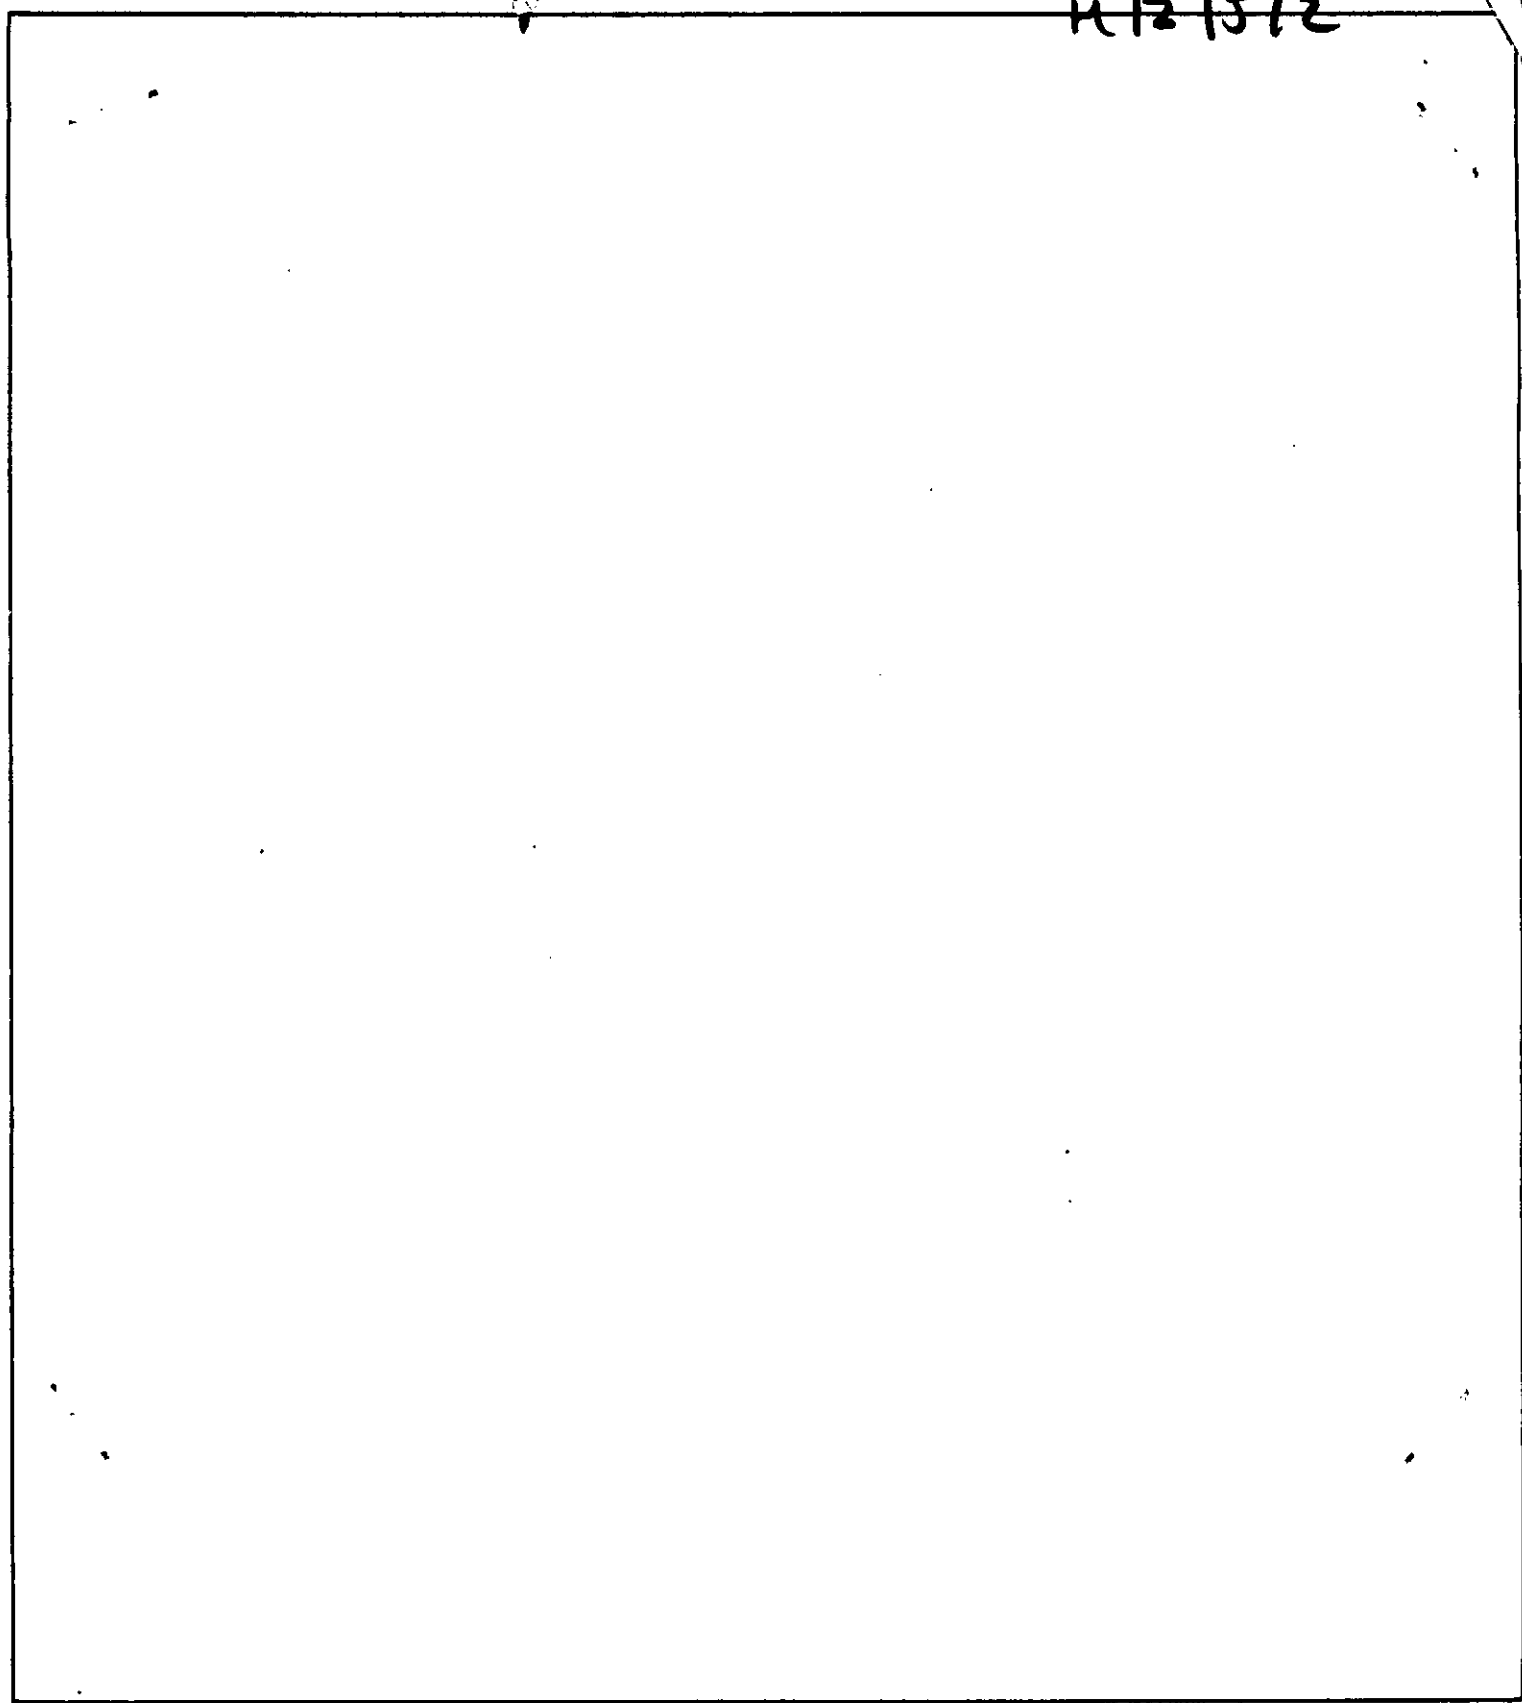


London Borough of Camden
Town and Country Planning Act 1971 (sections 36 & 37)
APPLICATION DATED

Premises **101 CAMDEN ROAD, NW1**
Verged RED above

Scale **1:1250**

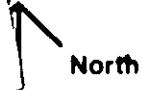

North

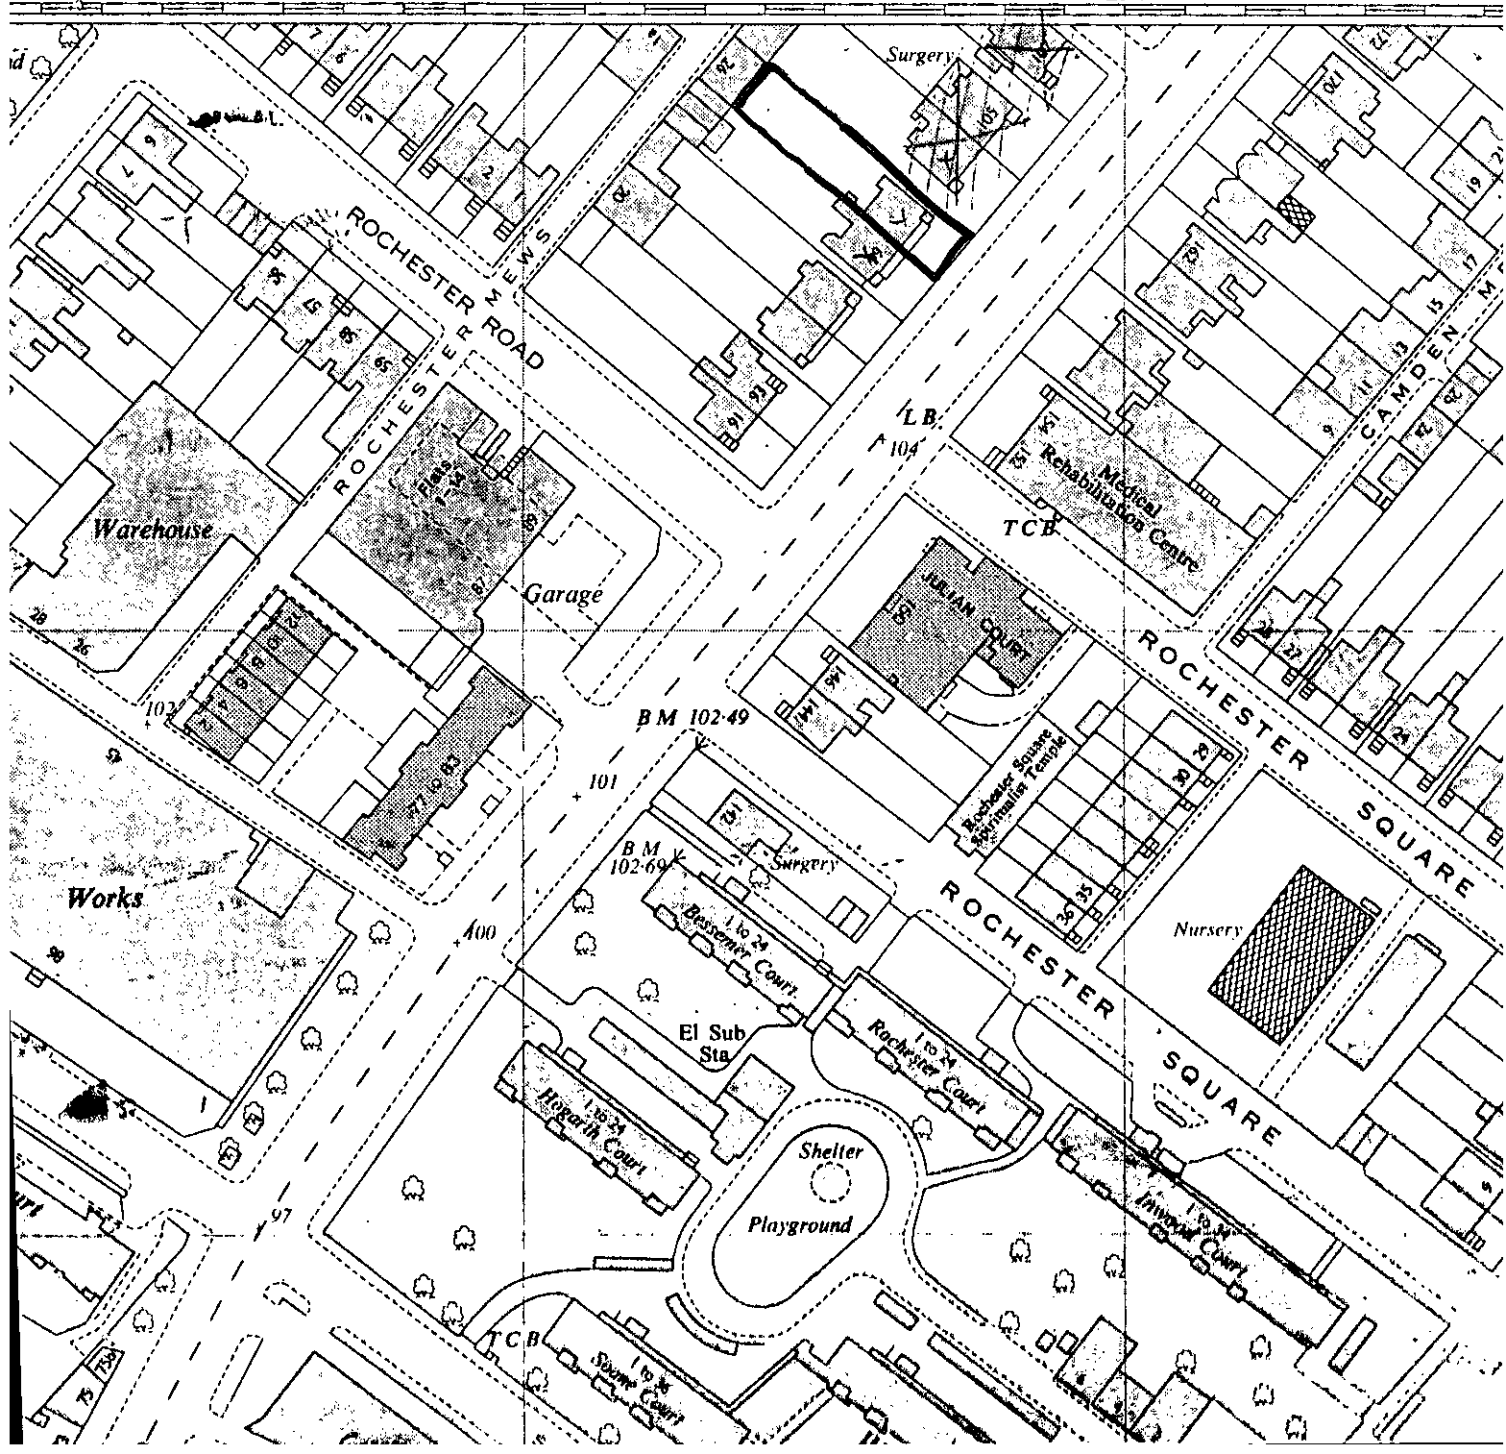

Warehouse

Garage

Works

Surgery

LB
F 104

TCB

Rehabilitation Centre

B M 102-49

101

B M 102-69

Surgery

Basement Court

El Sub Sta

Repair Court

Shelter

Playground

Rochester Court

ROCHESTER

ROCHESTER

Nursery

SQUARE

ROCHESTER

SQUARE

SQUARE

CAMDEN

SQUARE