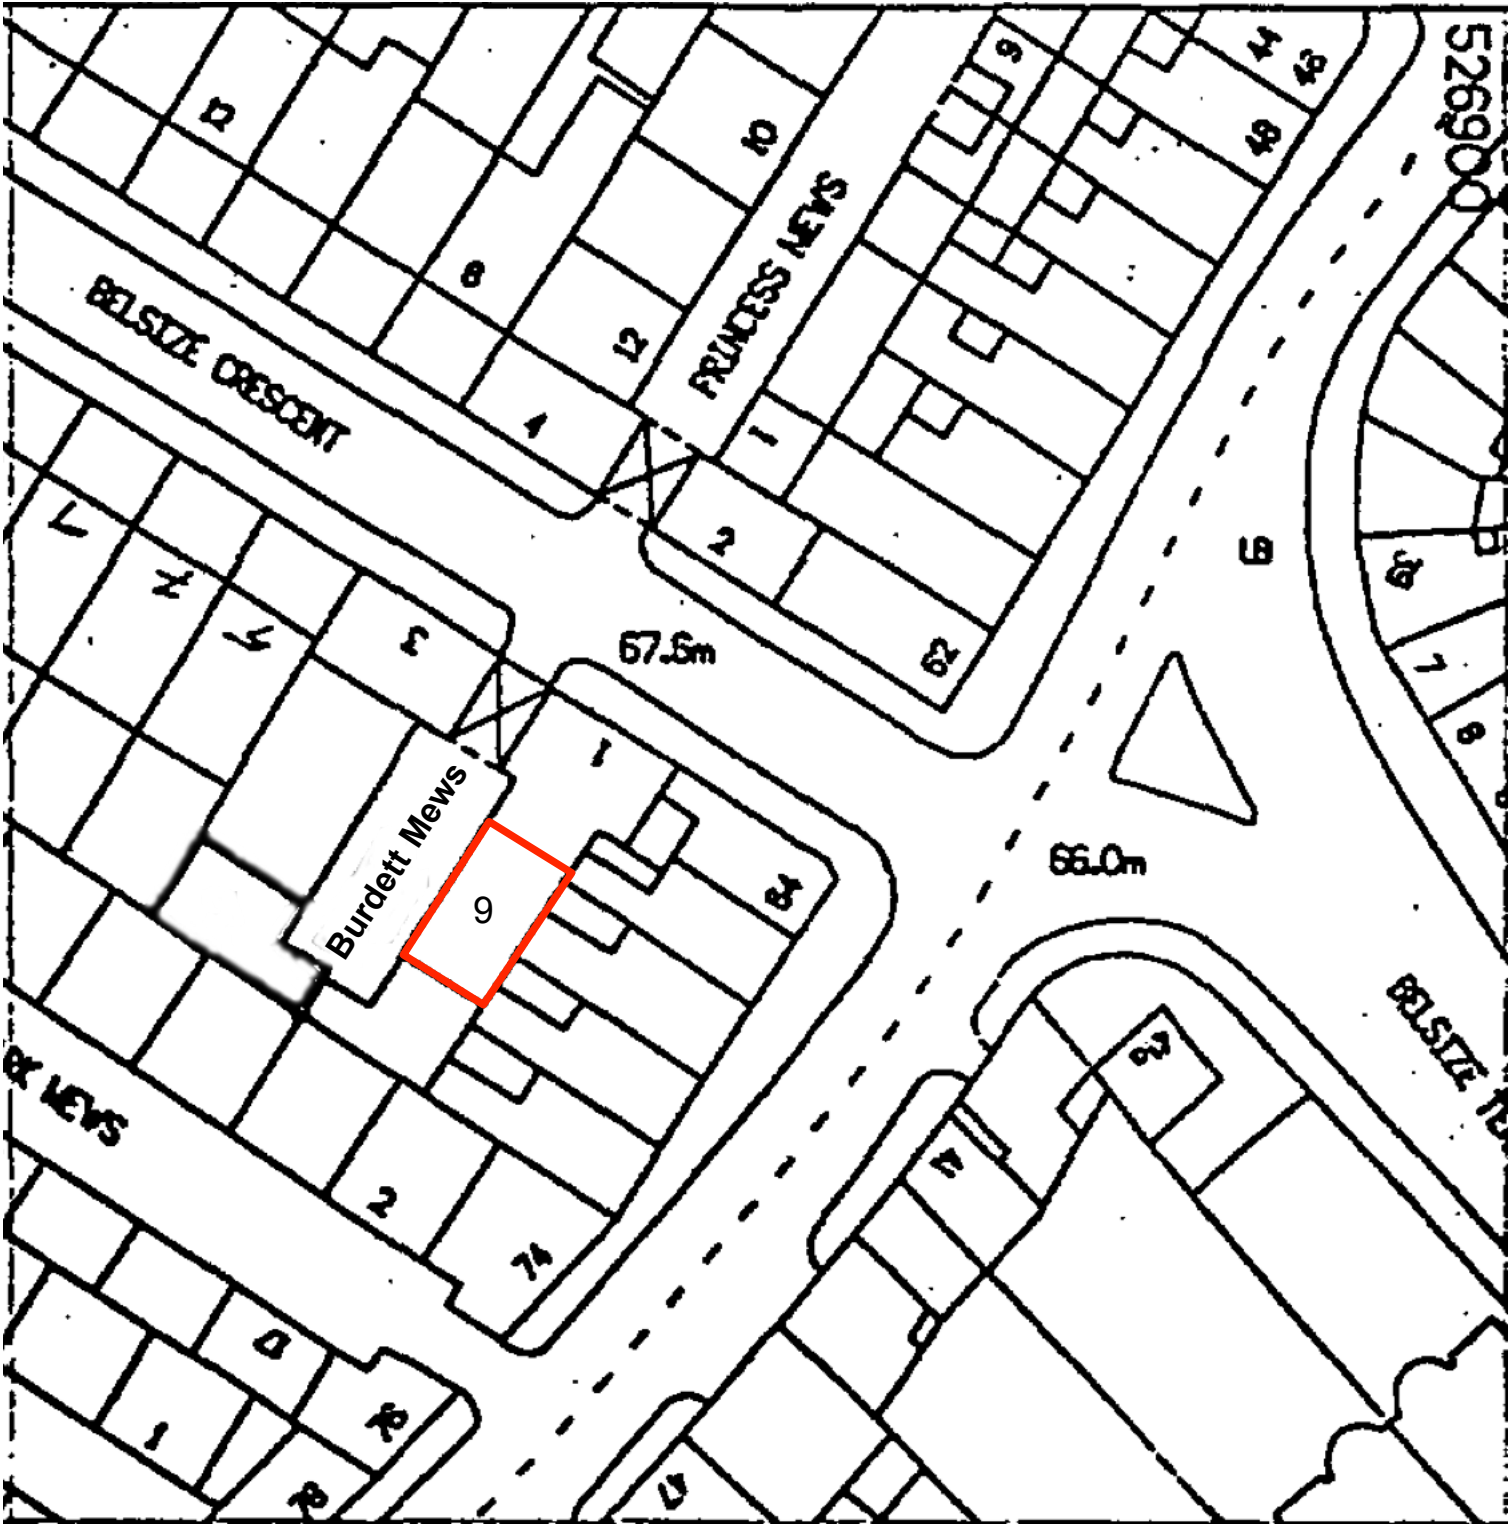


BROD WIGHT
Architects
8a Baynes Mews --- London --- NW3 5BH

9 Burdett Mews
Belsize Crescent NW3 5QX

www.brodwight.co.uk office@brodwight.co.uk
Tel 020 7722 0810 This drawing is copyright

Drawing Title:
Location Plan

Drawing Ref:
1107-S05

Date November 2020 Scale 1:200 @ A3