
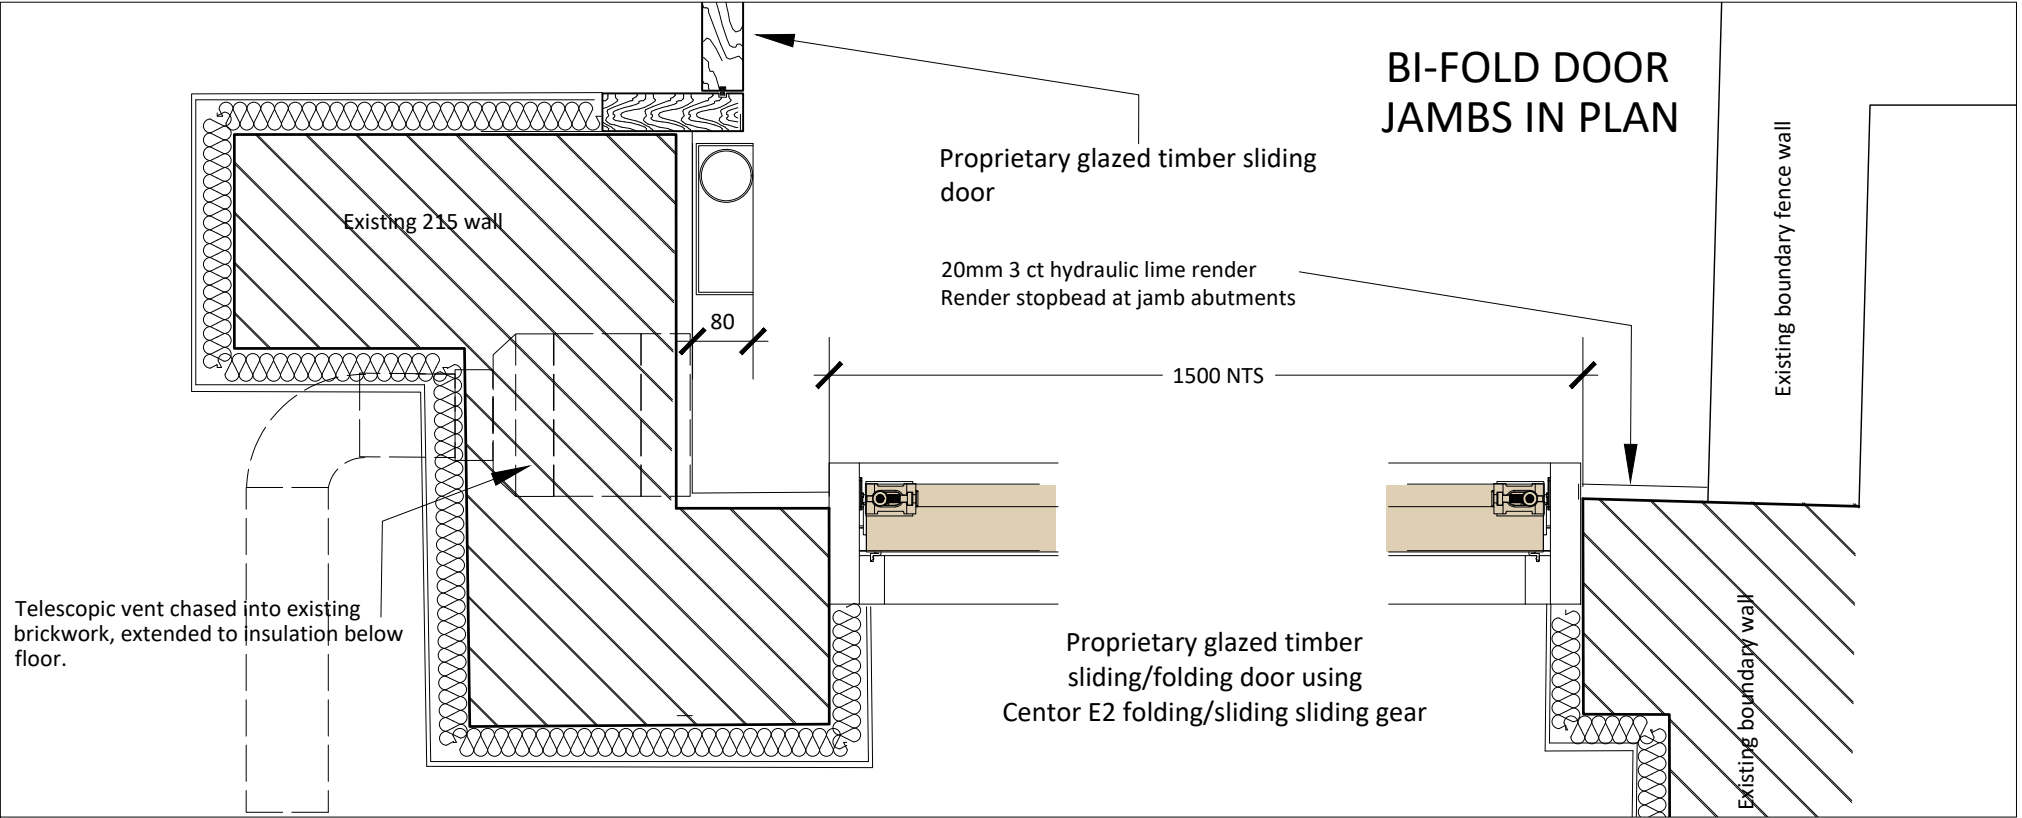
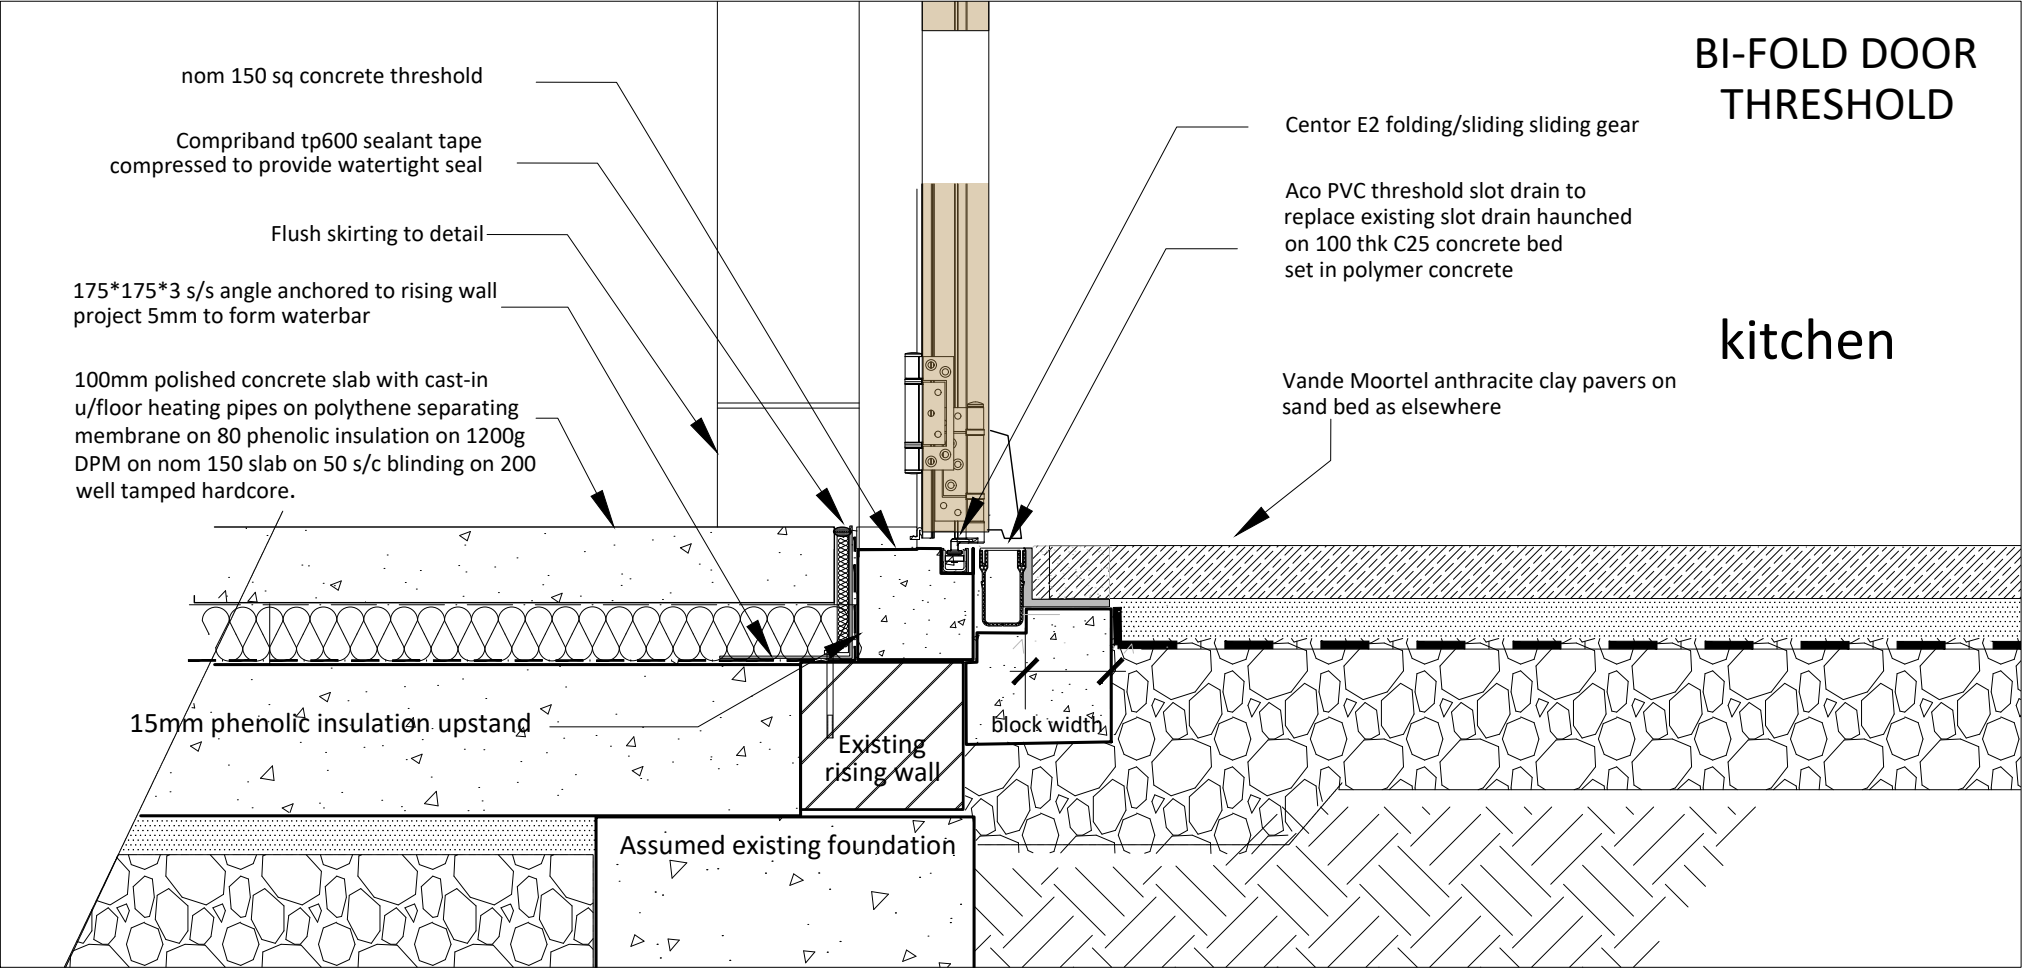


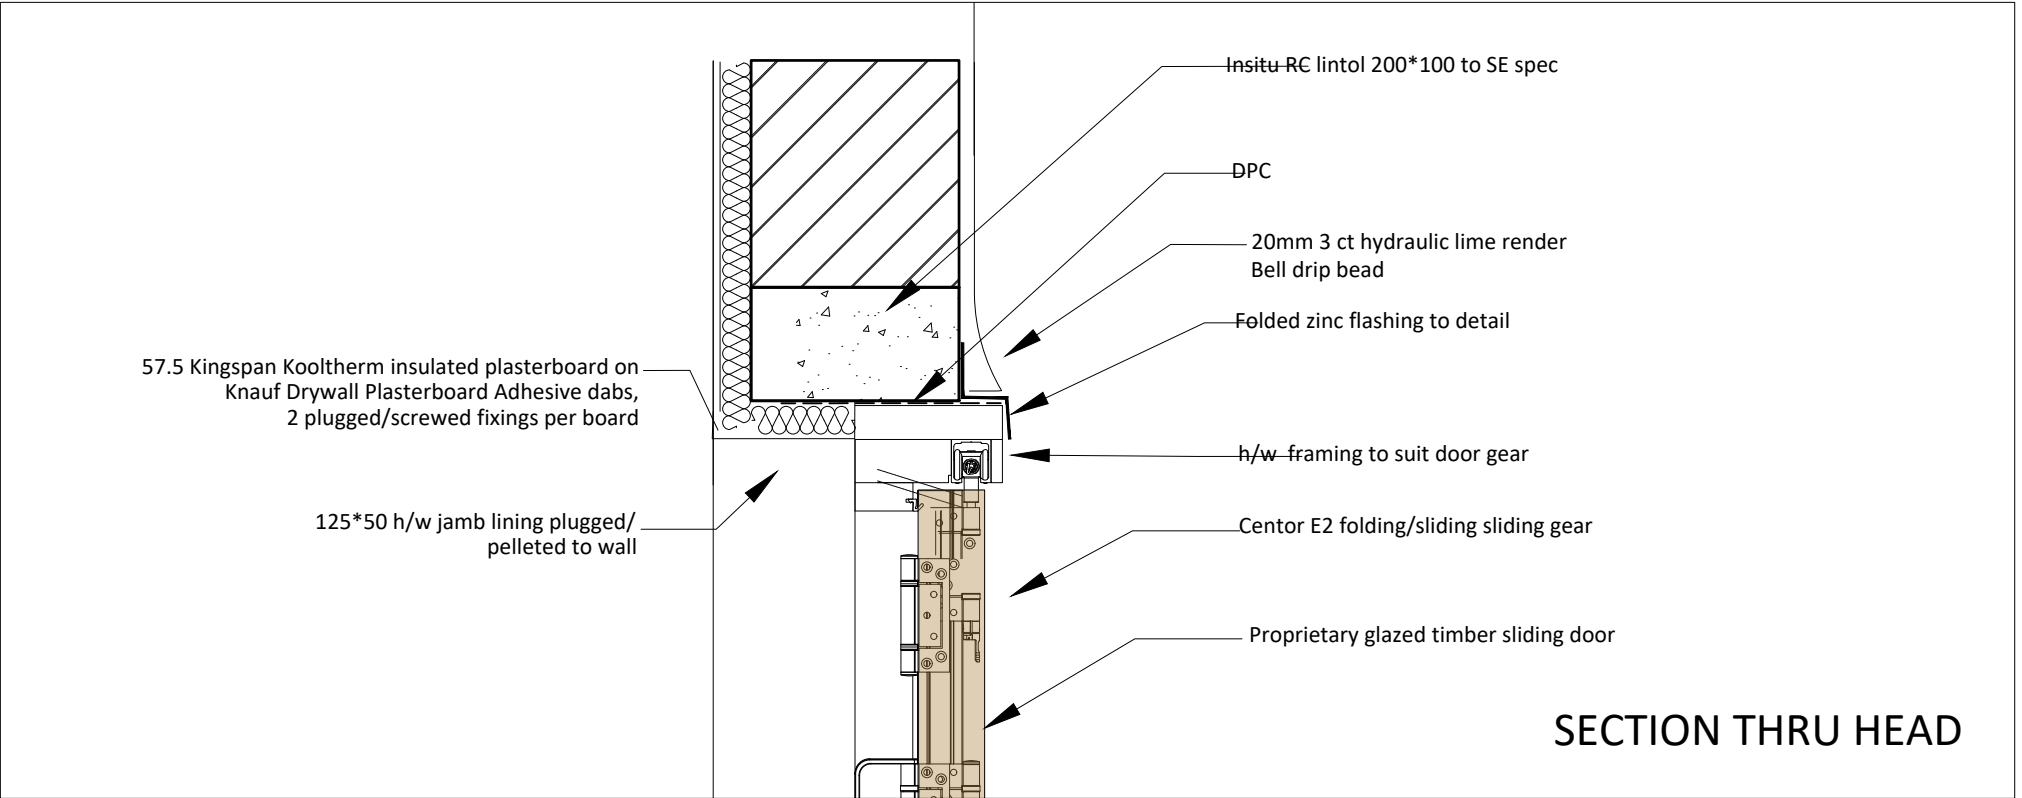

A Door jambs corrected

28.06.21

Project Address
55 Spencer Rise, Dartmouth Park
London, NW5 1AR

Drawing Title
Bi-fold door head/jamb/threshold

Drawing No.:
2102_2025

Scale@A3:
10

Drawn by: Rb


Date: 16.06.2021

Revision: A

Rev. Date: 28.06.21

Status: Co-ordination

PCA

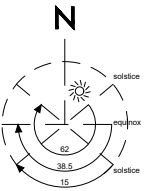

PARDON CHAMBERS ARCHITECTS