

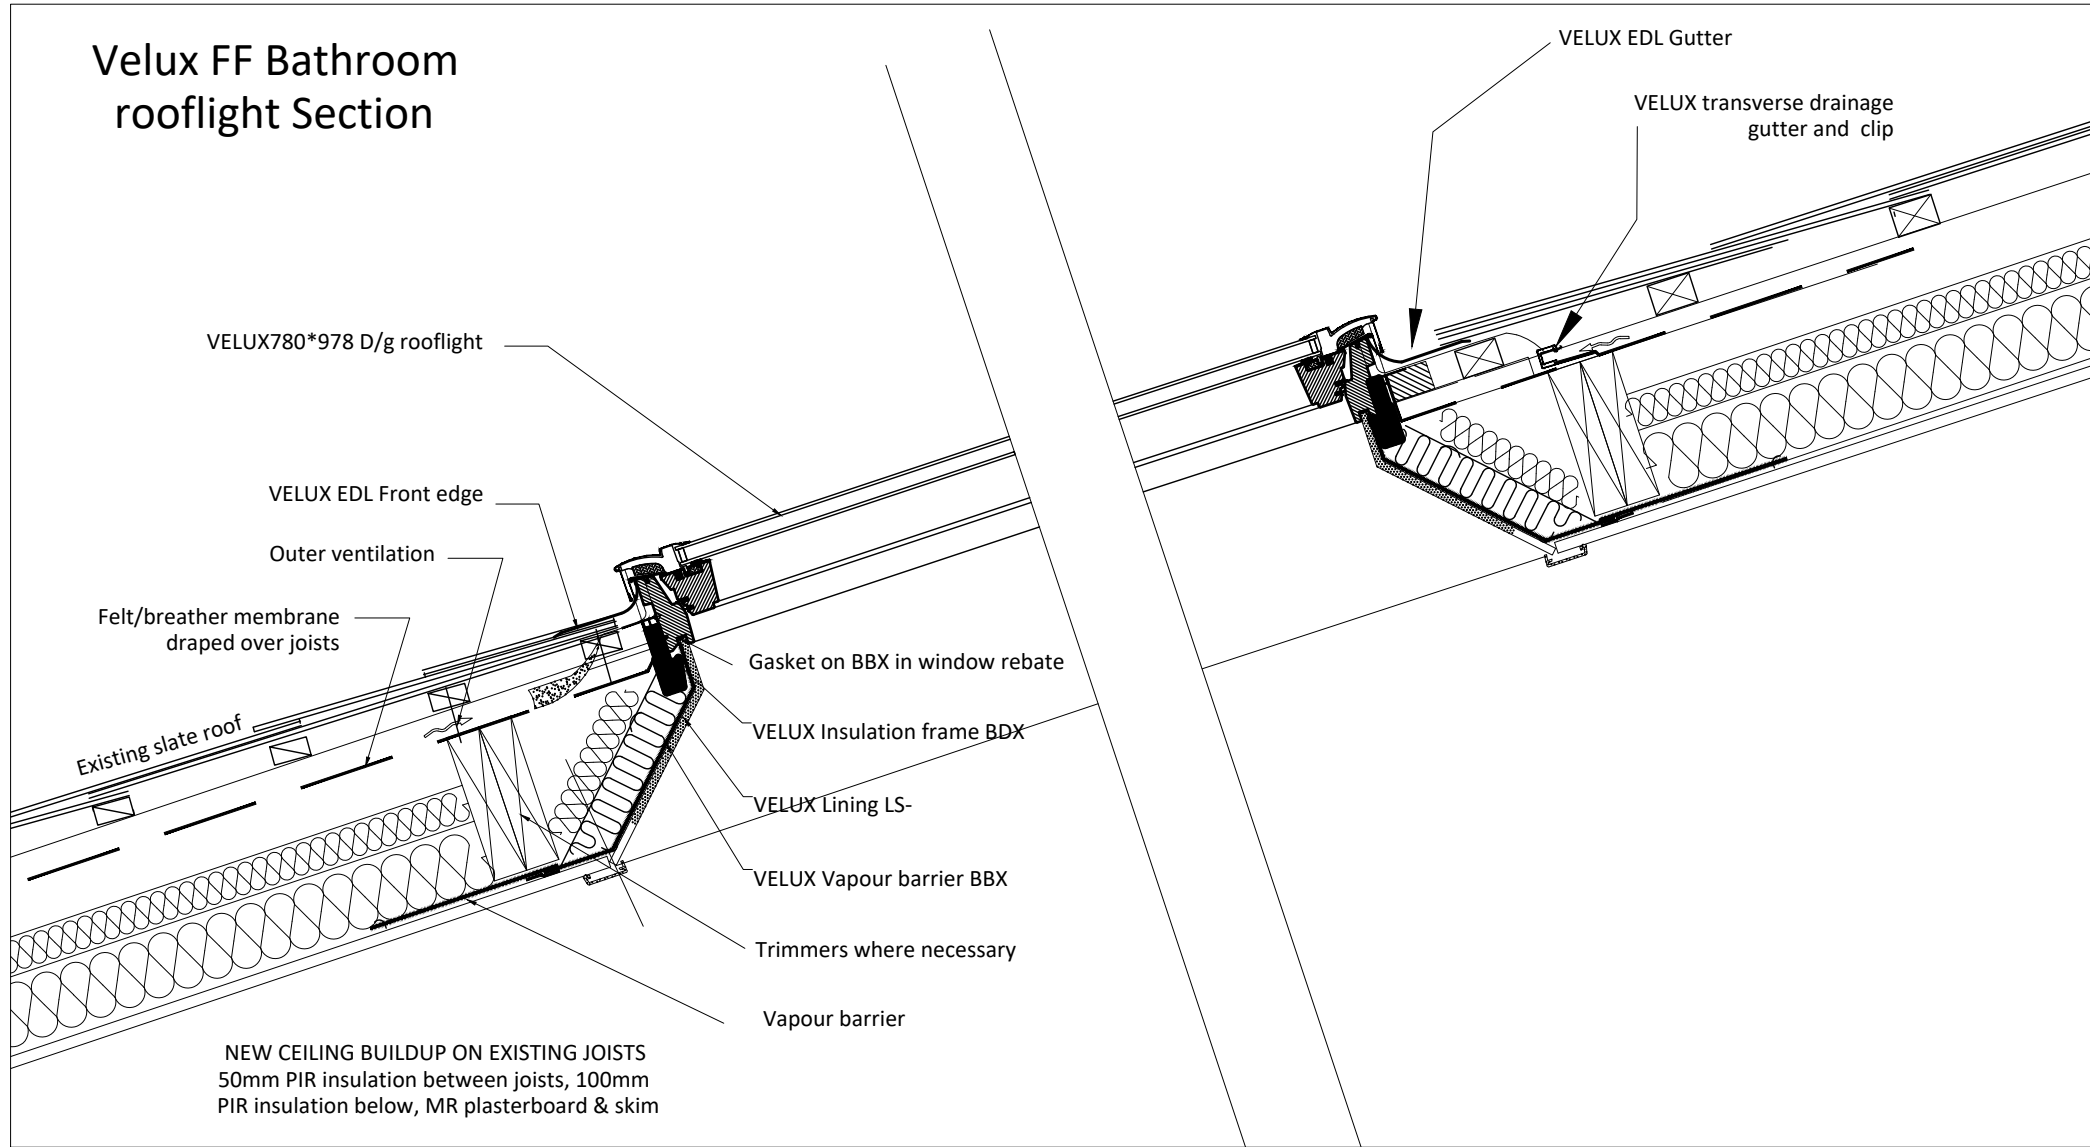



Velux FF Bathroom
rooflight Section

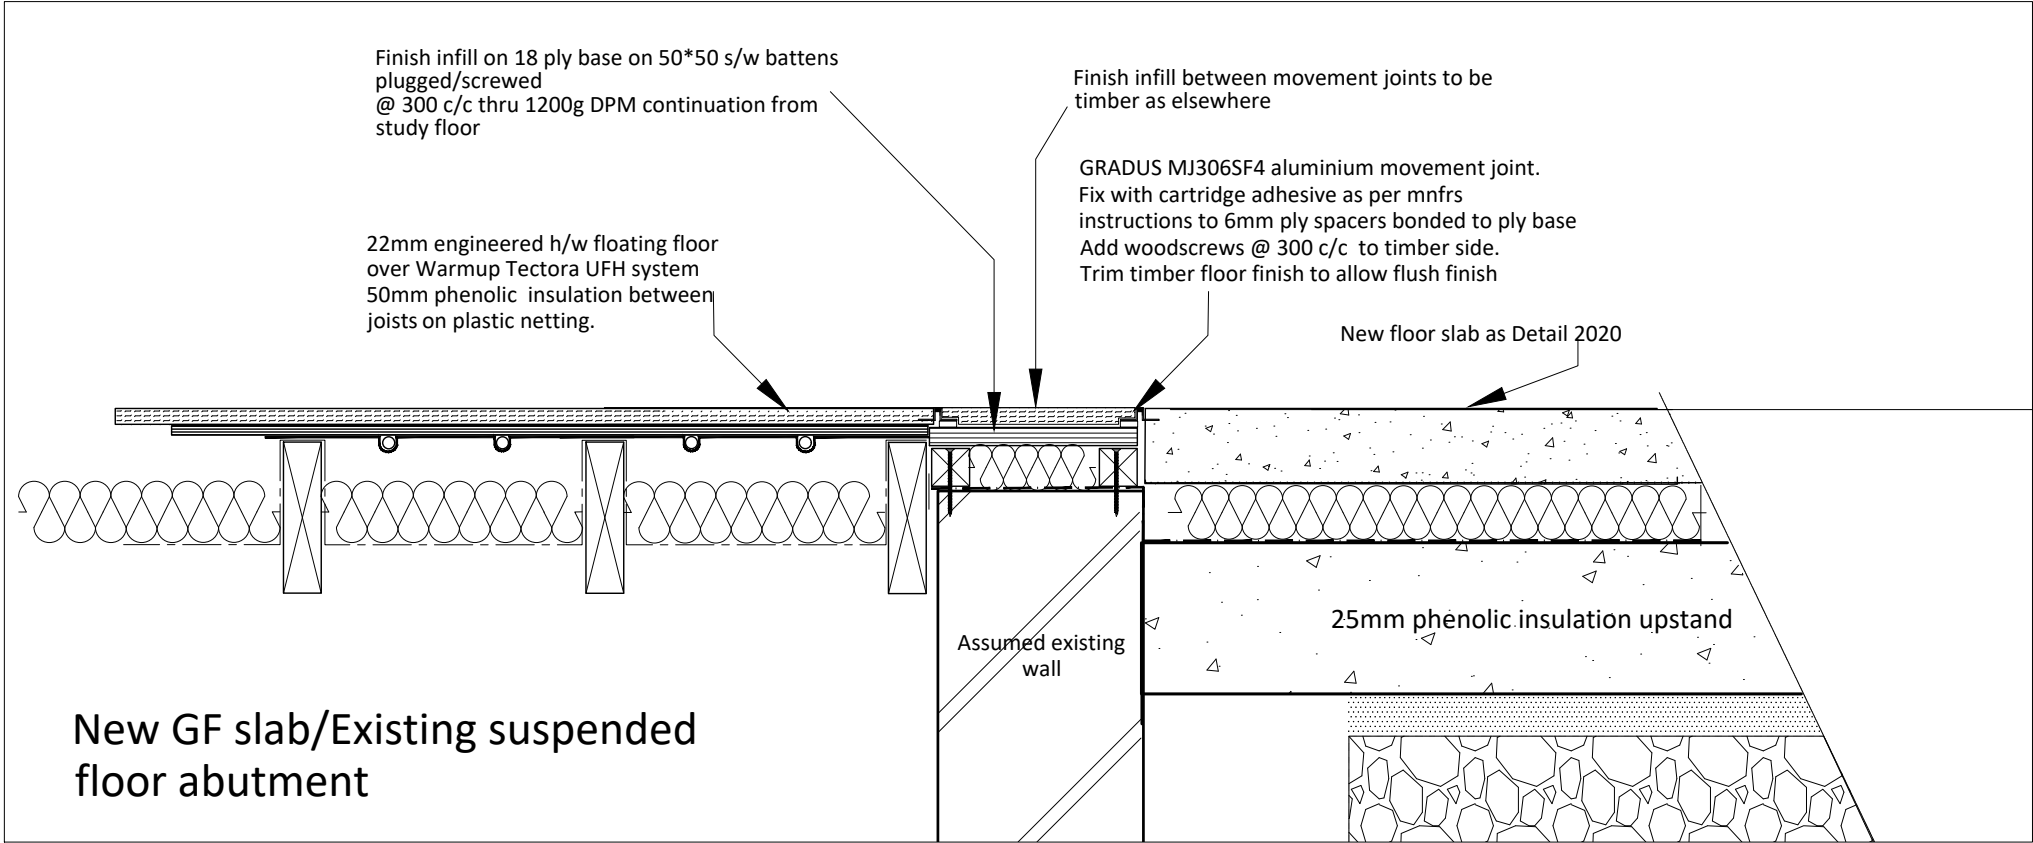

FF bathroom floor upgrade

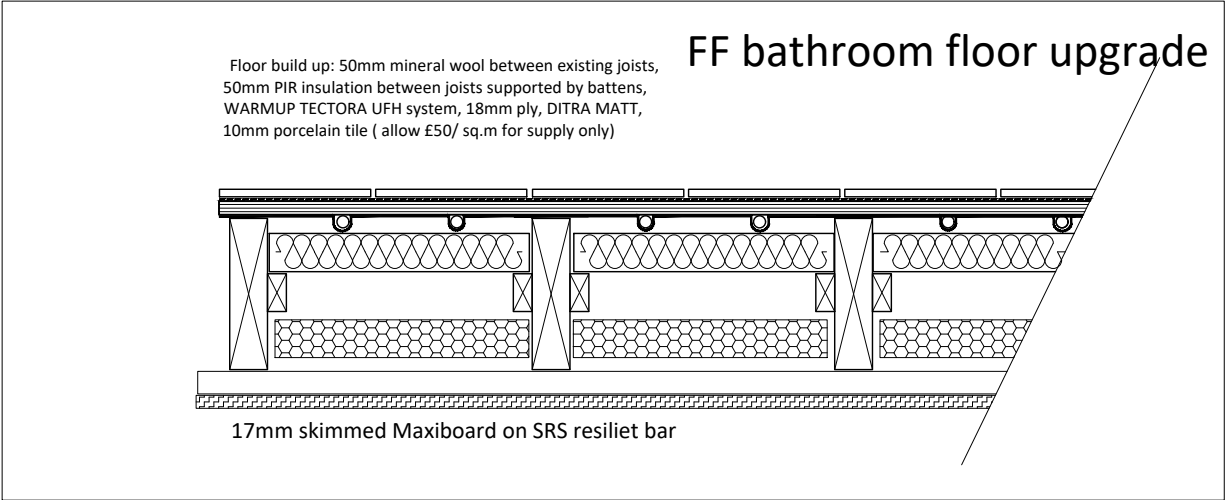

PCA

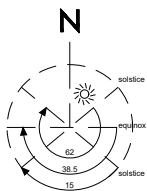

Project Address
55 Spencer Rise, Dartmouth Park
London, NW5 1AR

Drawing Title
Floor/Roof Details

Drawing No.:
2102_2030
Scale@A3:
10

Drawn by:
Rb

Date:
16.06.2021

Revision:
Rev. Date:
Status:
Co-ordination

PARDON CHAMBERS ARCHITECTS