


Fortress Rd

EXISTING SIDE ELEVATION 1:20@A3

NOTES:

- EXISTING SHOP FRONT TO BE RETAINED
- EXISTING FASCIA SIGN TO BE RETAINED
- RETRACTABLE CANVAS AWNING TO BE INSTALLED. COLOUR BLUE, WRITING AS SHOWN.
- ALL DIMENSIONS TO BE CHECKED ON SITE

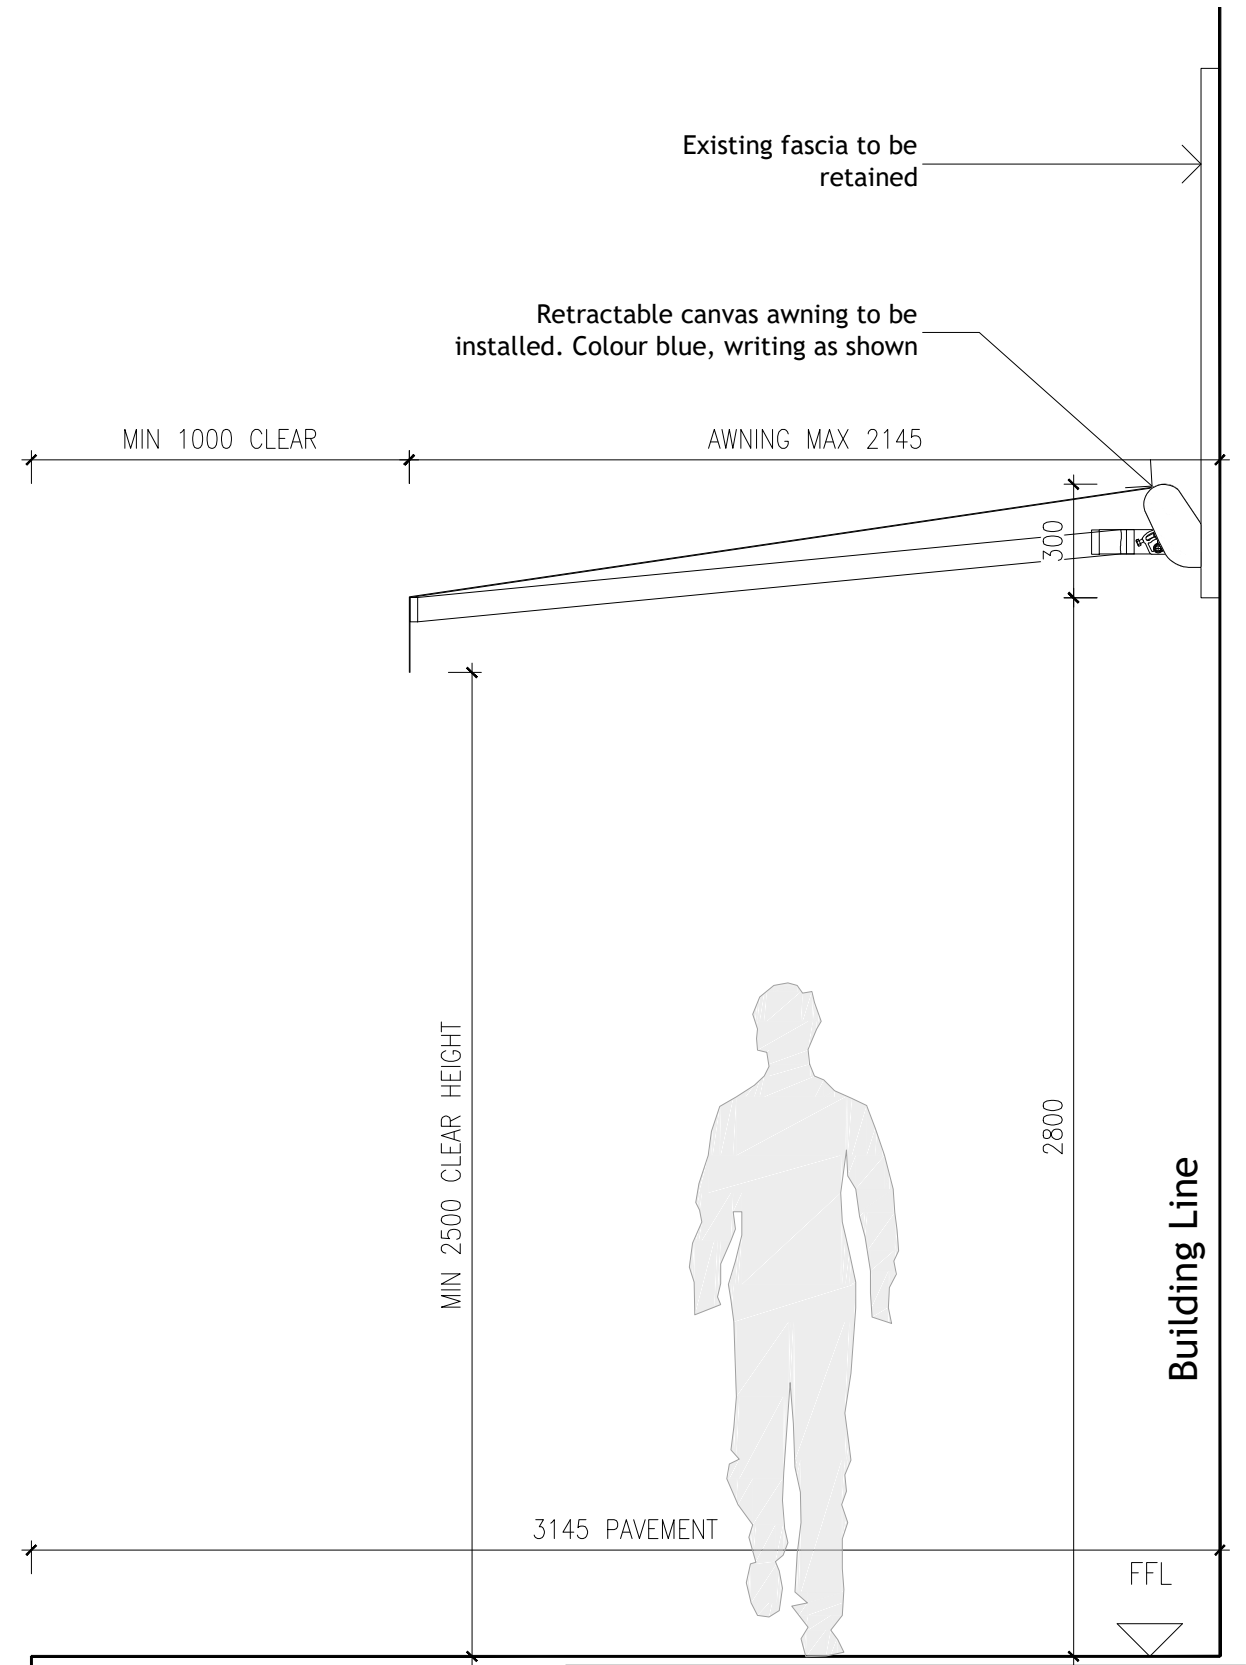

Fortress Rd

PROPOSED SIDE ELEVATION 1:20@A3

Status
PLANNING

Notes
ALL DIMENSIONS, INCLUDING CHECKING EXISTING SITE LEVELS, ARE TO BE CHECKED AND VERIFIED ON SITE AND ALL DISCREPANCIES REPORTED PRIOR TO ANY CONSTRUCTION WORK TAKING PLACE. THE BUILDER IS TO CHECK AND/OR DETERMINE ALL CONSTRUCTION DETAILS. THIS DRAWING IS TO BE READ IN CONJUNCTION WITH ALL OTHER PROJECT DRAWINGS AND SPECIFICATIONS.

Authentique Epicerie & Bar
114A-116 Fortress Road,
London NW5 2HL



Existing and Proposed Side Elevation

Scale 1:20 @ A3

Drawing No. 1804-00-03