

This drawing is copyright of Anna Williamson Architects  
Do not scale dimensions from this drawing.  
All dimensions are to be checked on site.  
Report any dimensional discrepancies, errors or omissions prior to commencing on site.



Read in conjunction with:  
drawings 101-106, current revisions


All dimensions approximate, for indicative purposes only

Structural elements indicative only, to be confirmed by structural engineer


Party wall lines assumed, to be confirmed by surveyor

indicates communal areas


R Radiator

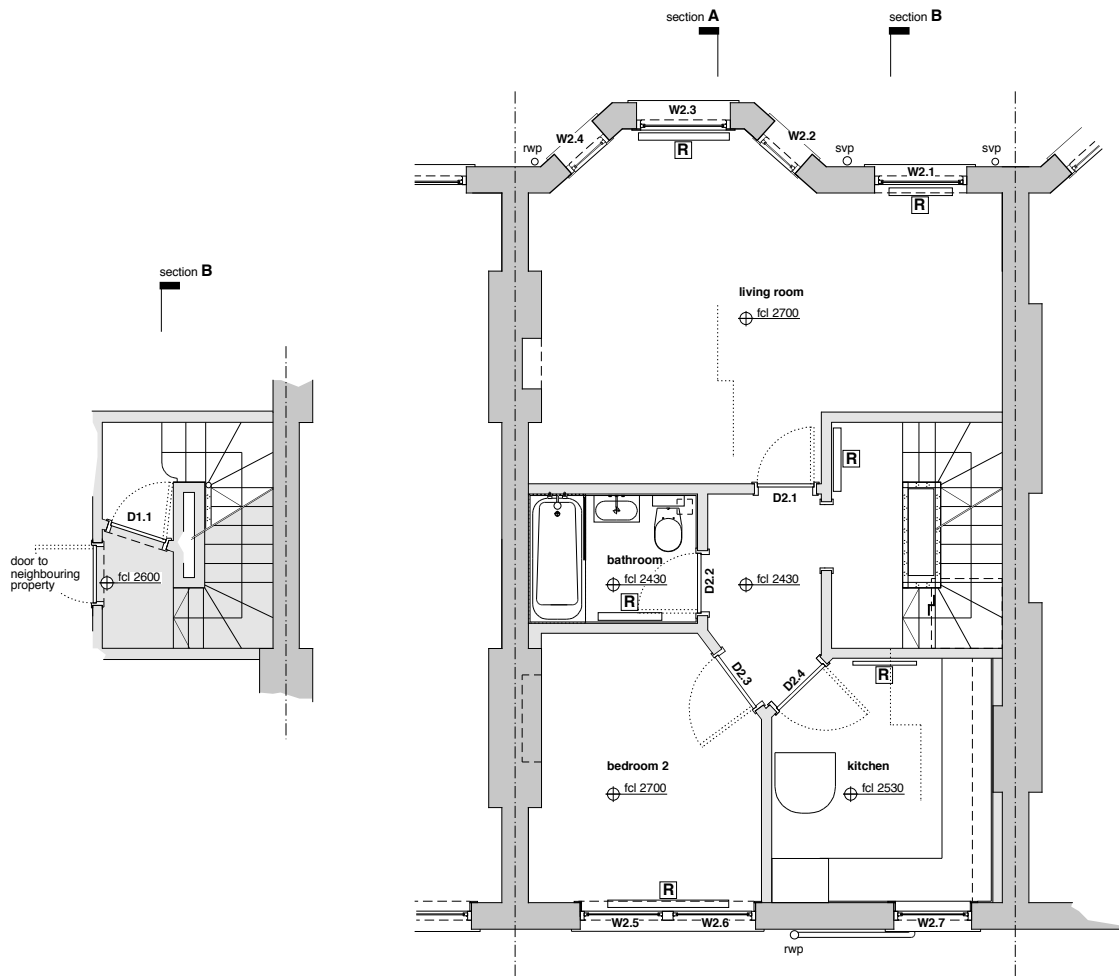

**Second Floor**  
existing floor to ceiling level dimension generally 2700mm

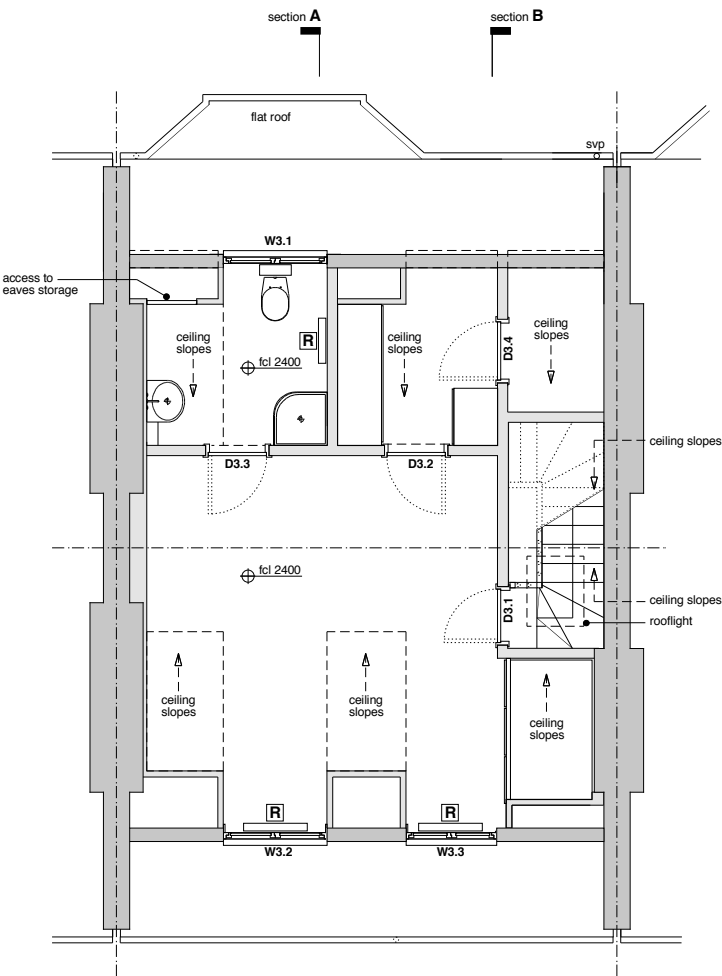

**Third Floor**  
existing floor to ceiling level dimension generally 2400mm

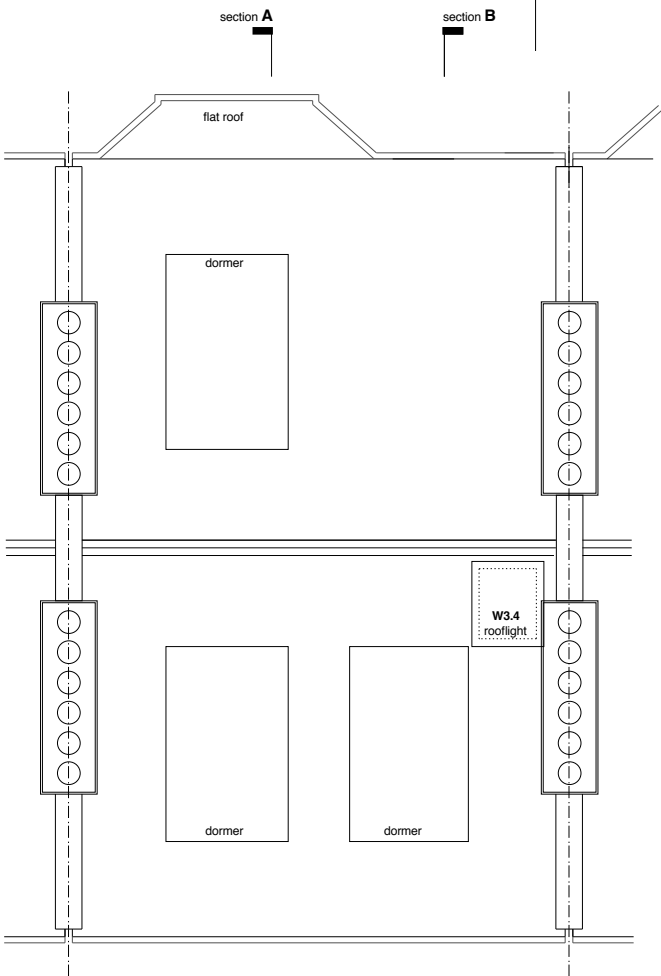

**Roof**  
not surveyed

**First Floor**  
apartment entry level  
existing floor to ceiling level dimension 2600mm

Rev	Date	Description

# Crossfield Road

Project Top Flat, 10 Crossfield Road, London NW3 4NS

Drawing Number 101 Revision -

Drawing Title General Arrangement Existing GA Plans

Scale 1:50 @ A1, 1:100 @ A3

Date 01 07 2015

Status PRELIMINARY

Anna Williamson ARCHITECTS

90 Hawtrey Road London NW3 3SS UK  
t 020 7586 0475 m 07967 738 992  
e studio@annawilliamsonarchitects.co.uk