



This drawing is copyright of Anna Williamson Architects  
Do not scale dimensions from this drawing.  
All dimensions are to be checked on site.  
Report any dimensional discrepancies, errors or omissions prior to commencing on site.

**Read in conjunction with:  
drawings 101-106, current revisions**  
All dimensions approximate, for indicative purposes only  
Structural elements indicative only, to be confirmed by structural engineer  
Party wall lines assumed, to be confirmed by surveyor

indicates areas not subject to survey  
indicates communal areas

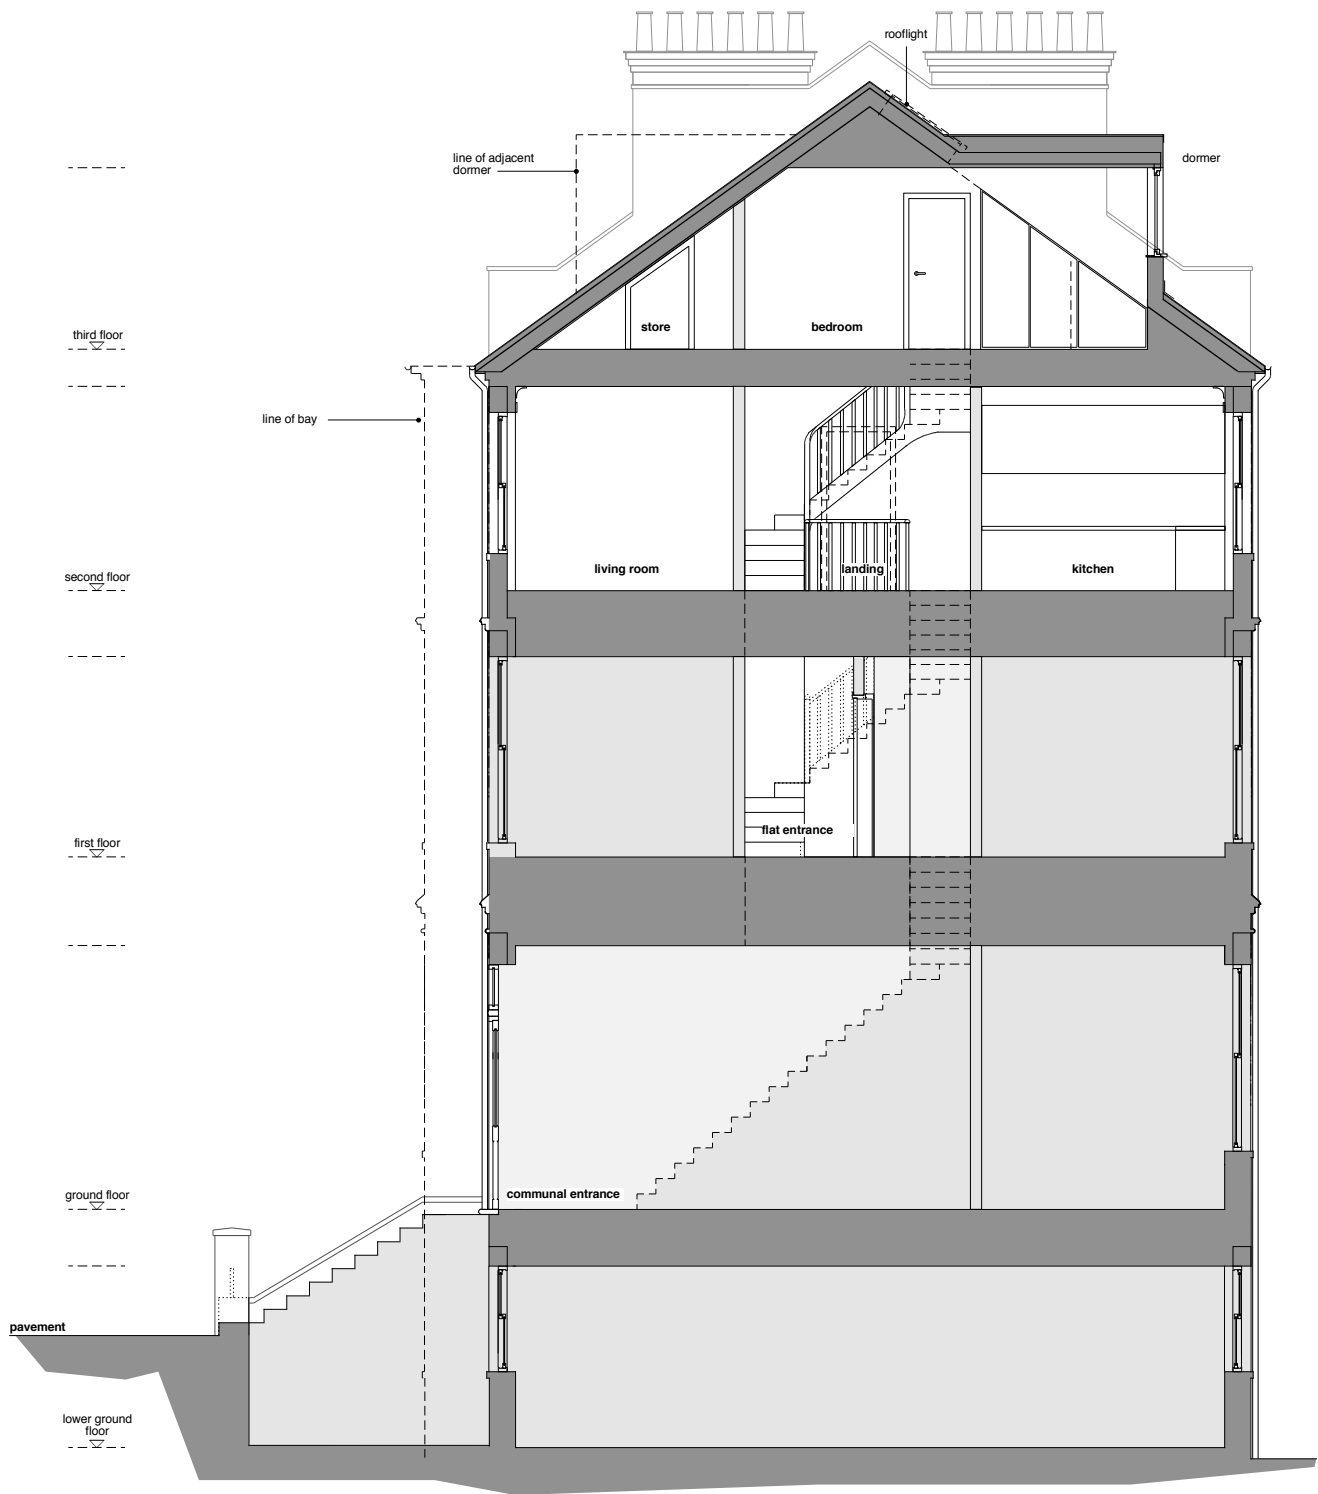

**Section B**  
through stair

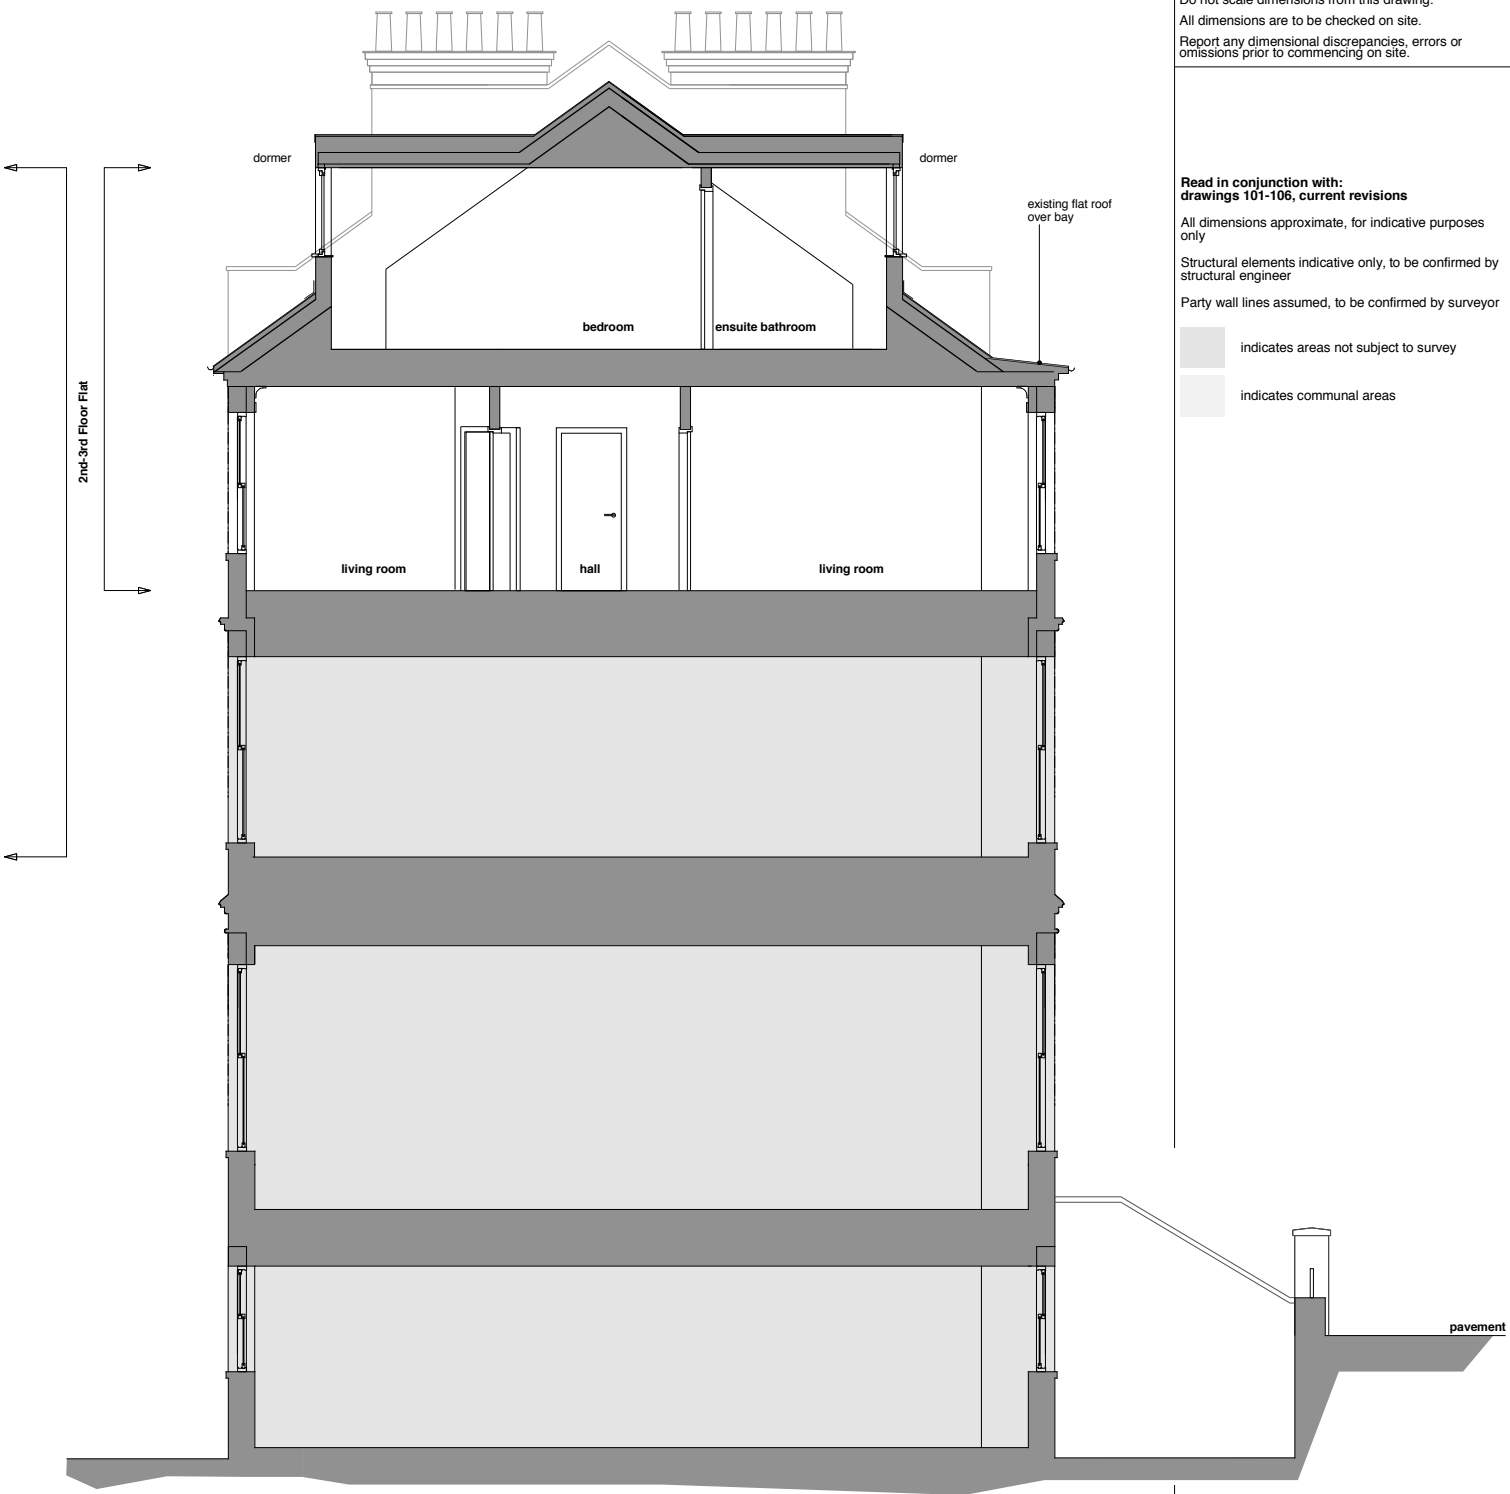

**Section A**  
through centre

Rev	Date	Description

# 10 Crossfield Road

Project Top Flat, 10 Crossfield Road,  
London NW3 4NS  
Drawing Number **102** Revision -  
Drawing Title **General Arrangement  
Existing GA Sections**  
Scale 1:50 @ A1, 1:100 @ A3  
Date 01 07 2015  
Status **PRELIMINARY**

**Anna Williamson ARCHITECTS**  
90 Hawtrey Road London NW3 3SS UK  
t 020 7586 0475 m 07967 738 992  
e studio@annawilliamsonarchitects.co.uk