


02 GA SECTION - CROSS X1
 00 300 EXISTING 1 : 100

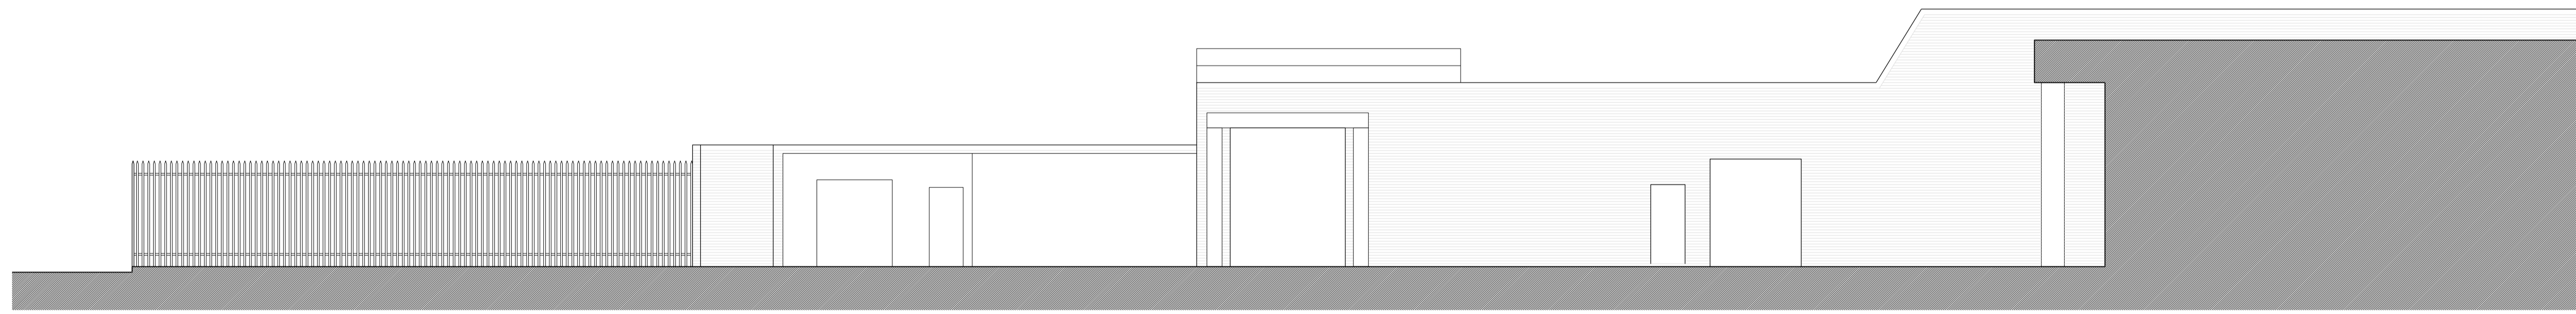

01 GA SECTION - LONG L1
 00 300 EXISTING 1 : 100

GENERAL NOTES


1. This drawing should be read in conjunction with all other contract documentation and all other consultant and specialist drawings.
2. Do not scale from this drawing.
3. All levels and dimensions are to be checked on site.
4. The Architect is to be notified in writing of any discrepancies before proceeding.
5. All information contained in this drawing is sole copy right of design-NA Architects and is not to be reproduced without their permission

PD ISSUED FOR PLANNING 08/07/21 NA

REV DESCRIPTION DATE BY

STATUS
FOR PLANNING


KEY PLAN

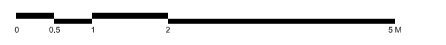

kAD Architects

Unit 3, 368 Caledonian Road
 London
 N1 1DU

T: +44 (0) 203 594 784
 E: info@design-na.com

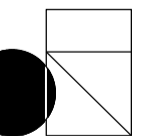

PROJECT
FIRST KNIGHT TRADING LTD
 24 - 27 REGIS ROAD, LONDON NW5

DRAWING TITLE
GA SECTIONS - EXISTING
 LONG L1 / CROSS X1

SCALE DATE
 1: 100 @A1 JUL 2021
 1: 200 @ A3

DRAWING NO REV
kAD FMC 00 300 P0