



03 GA ELEVATION - WEST
02 100 PROPOSED 1: 100

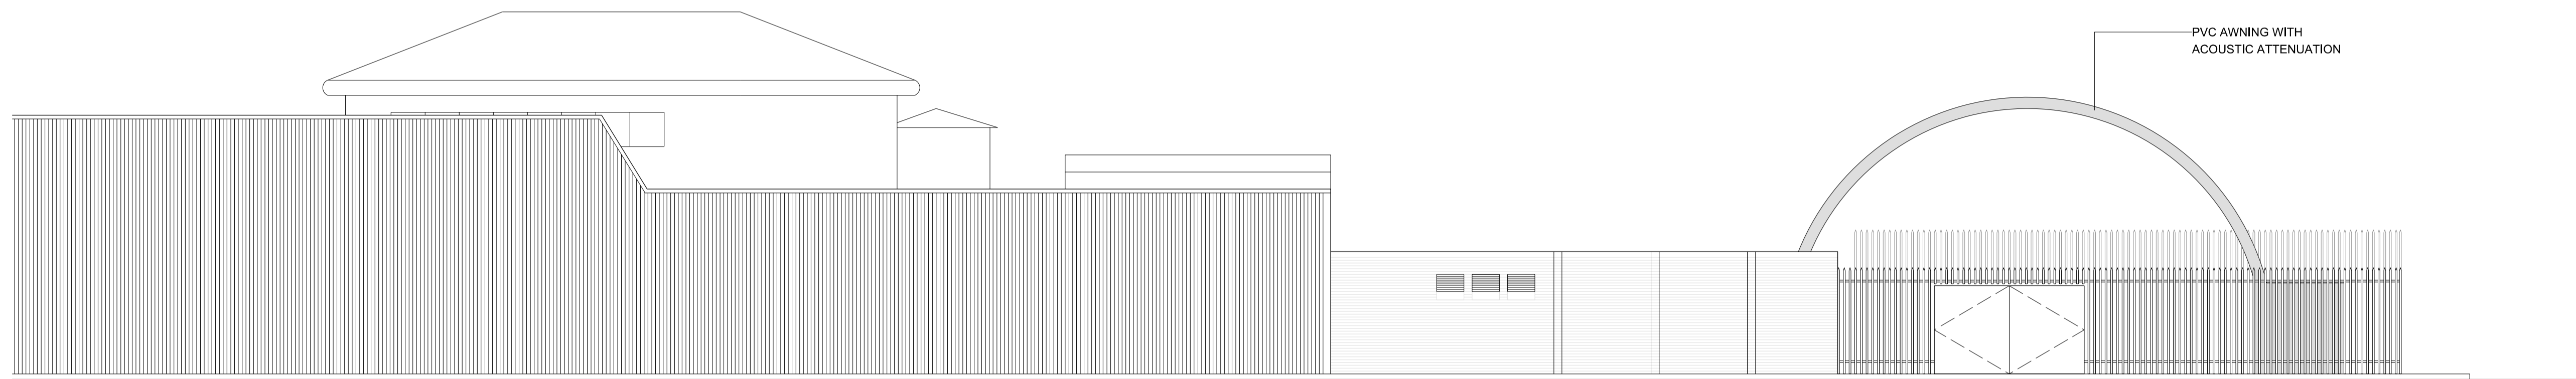

02 GA ELEVATION - NORTH
02 100 PROPOSED 1: 100

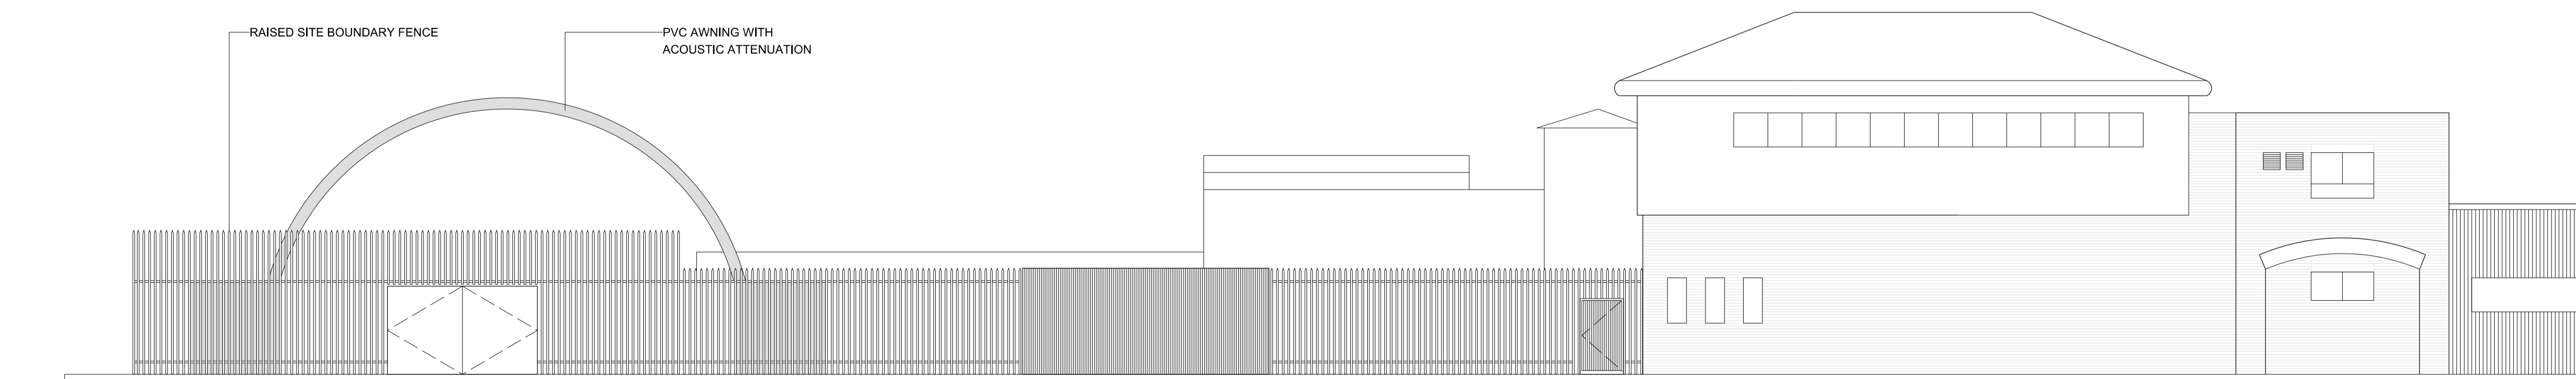

01 GA ELEVATION - SOUTH
02 100 PROPOSED 1: 100

GENERAL NOTES

1. This drawing should be read in conjunction with all other contract documentation and all other consultant and specialist drawings.
2. Do not scale from this drawing.
3. All levels and dimensions are to be checked on site.
4. The Architect is to be notified in writing of any discrepancies before proceeding.
5. All information contained in this drawing is sole copy right of design-NA Architects and is not to be reproduced without their permission

PO ISSUED FOR PLANNING 08/07/21 NA

REV DESCRIPTION DATE BY

STATUS
FOR PLANNING

KEY PLAN

kAD Architects

Unit 3, 368 Caledonian Road
London
N1 1DU
T: +44 (0) 7803 594 784
E: info@design-na.com

PROJECT
FIRST KNIGHT TRADING LTD
24 - 27 REGIS ROAD, LONDON NW5

DRAWING TITLE
GA ELEVATIONS - PROPOSED
SOUTH / NORTH / WEST

SCALE DATE
1: 100 @A1 JUL 2021
1: 200 @ A3

DRAWING NO REV
kAD FMC 02 100 P0