


02 GA SECTION - CROSS X1
 03 100 PROPOSED 1: 100

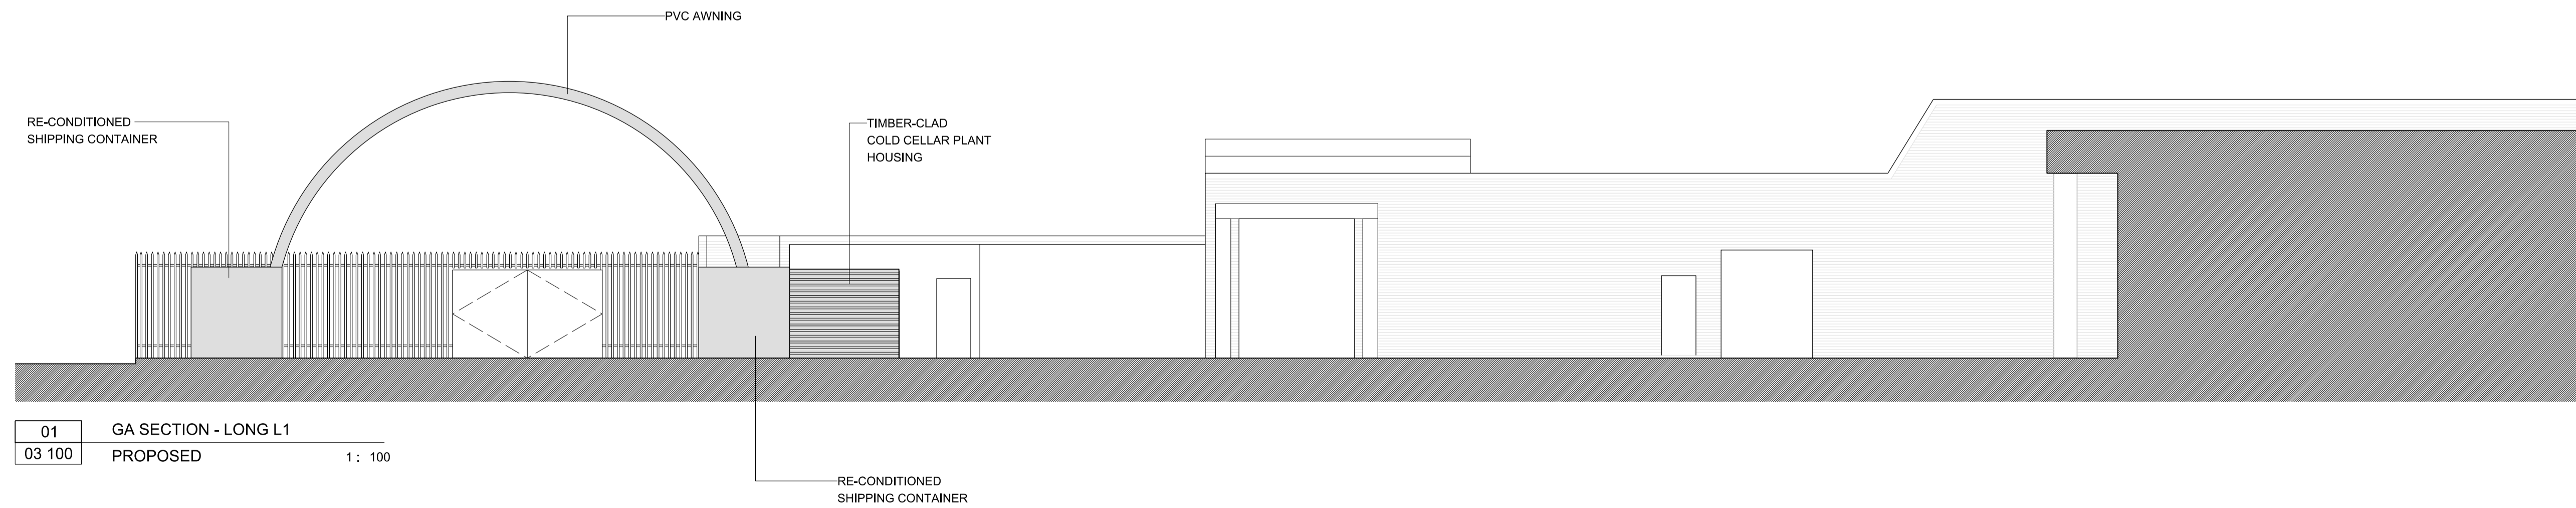


01 GA SECTION - LONG L1
 03 100 PROPOSED 1: 100

- GENERAL NOTES
1. This drawing should be read in conjunction with all other contract documentation and all other consultant and specialist drawings.
 2. Do not scale from this drawing.
 3. All levels and dimensions are to be checked on site.
 4. The Architect is to be notified in writing of any discrepancies before proceeding.
 5. All information contained in this drawing is sole copy right of design-NA Architects and is not to be reproduced without their permission

PO	ISSUED FOR PLANNING	08/07/21	NA
REV	DESCRIPTION	DATE	BY

STATUS
FOR PLANNING

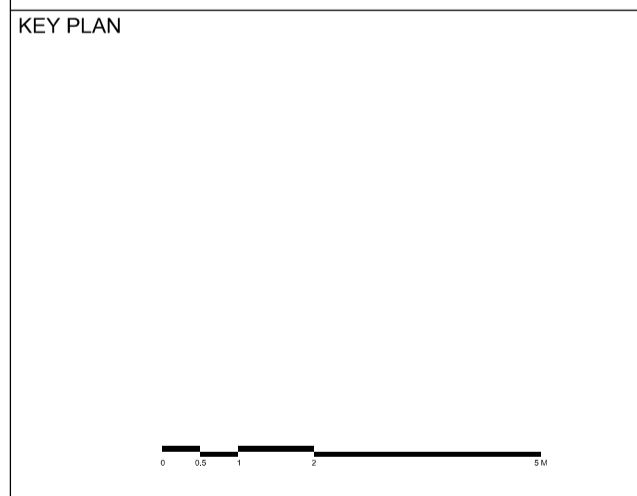

kAD Architects
 Unit 3, 368 Caledonian Road
 London
 N1 1DU
 T: +44 (0) 2033 594 784
 E: info@design-na.com

PROJECT
FIRST KNIGHT TRADING LTD
 24 - 27 REGIS ROAD, LONDON NW5

DRAWING TITLE
GA SECTIONS - PROPOSED
 LONG L1 / CROSS X1

SCALE	DATE
1: 100 @A1 1: 200 @ A3	JUL 2021

DRAWING NO	REV
kAD FMC 03 100	P0