


All dimensions are in millimetres

EXISTING PRIMARY WINDOW OPENING G.01

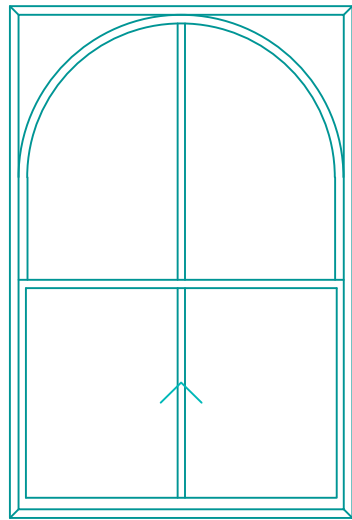


INTERNAL ELEVATION
SCALE 1:20




HORIZONTAL SECTION
SCALE 1:20


PROPOSED SECONDARY GLAZING OPENING G.01

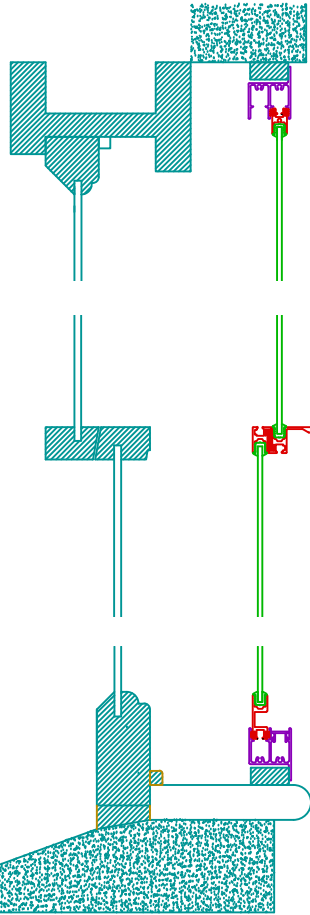



VERTICAL SECTION
SCALE 1:5

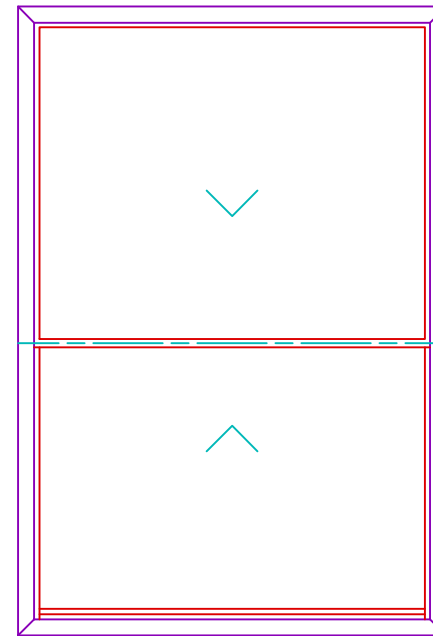

INTERNAL ELEVATION
WITH S20-VS
SCALE 1:16

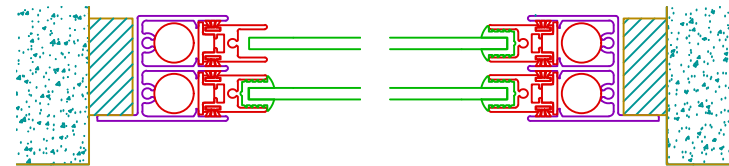

HORIZONTAL SECTION
SCALE 1:2

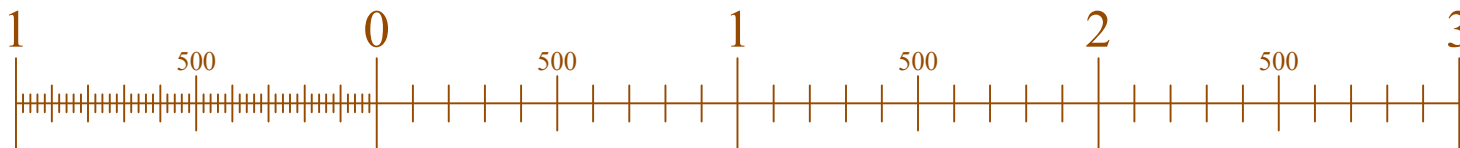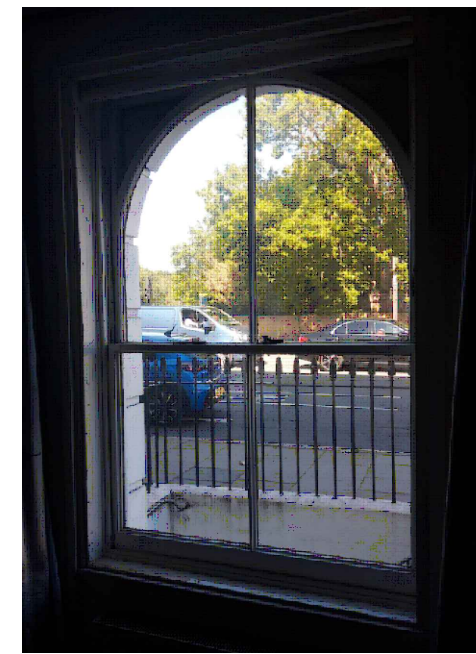

LBC Drawings

Site: 123 Parkway

Client: Costain Skanska JV

DATE
29-06-21

SCALE
1:16 @ A3

DRAWING No.
C/33372/01-S01

selectaglaze

ALBAN PARK, HATFIELD ROAD
ST. ALBANS HERTS AL4 0JJ

TEL: 01727 837271
FAX: 01727 844053


All dimensions are in millimetres

PROPOSED SECONDARY GLAZING OPENINGS 1.01 & 1.02

EXISTING PRIMARY WINDOW OPENINGS 1.01 & 1.02




VERTICAL SECTION
SCALE 1:20

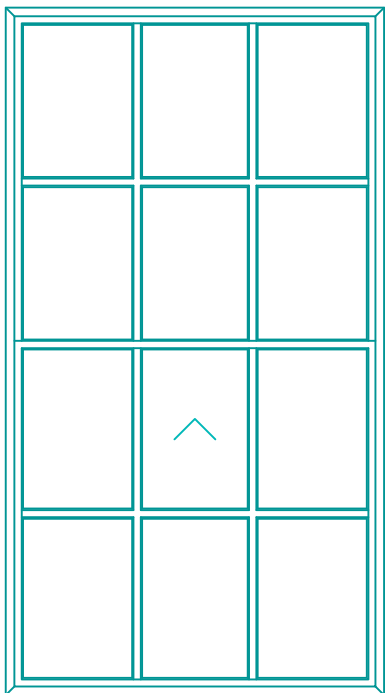


INTERNAL ELEVATION
SCALE 1:20




HORIZONTAL SECTION
SCALE 1:20

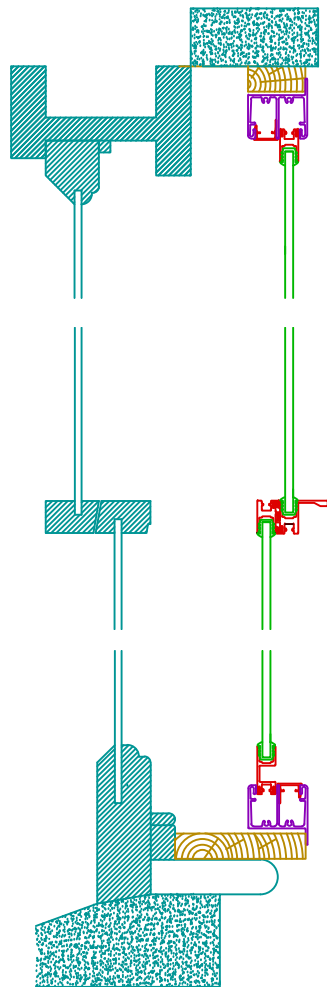

VERTICAL SECTION
SCALE 1:5

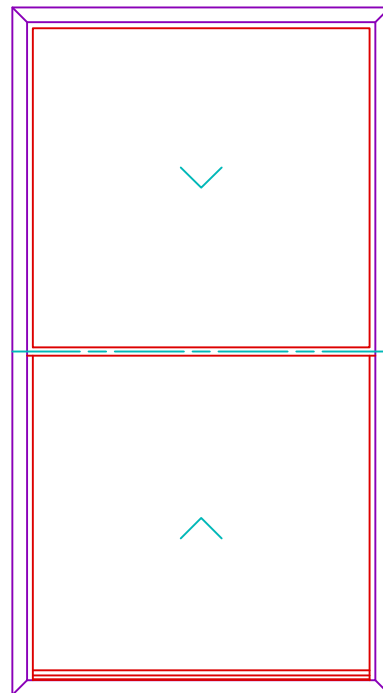

INTERNAL ELEVATION
WITH S20-VS
SCALE 1:20

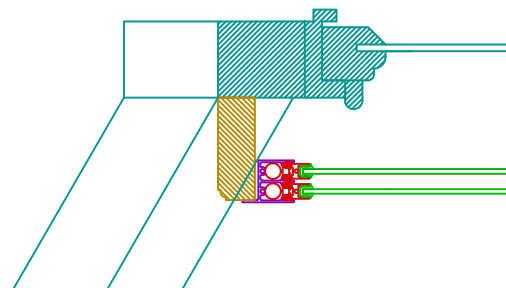

HORIZONTAL SECTION
SCALE 1:5



LBC Drawings

Site: 123 Parkway

Client: Costain Skanska JV

DATE
29-06-21

SCALE
1:20 @ A3

DRAWING No.
C/33372/01-S02

selectaglaze




ALBAN PARK, HATFIELD ROAD
ST. ALBANS HERTS AL4 0JJ

TEL: 01727 837271
FAX: 01727 844053

All dimensions are in millimetres

EXISTING PRIMARY WINDOW OPENINGS 2.01 & 2.02

PROPOSED SECONDARY GLAZING OPENINGS 2.01 & 2.02

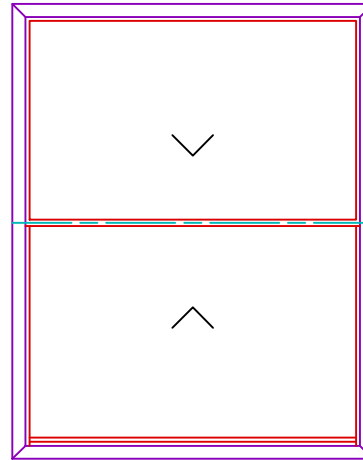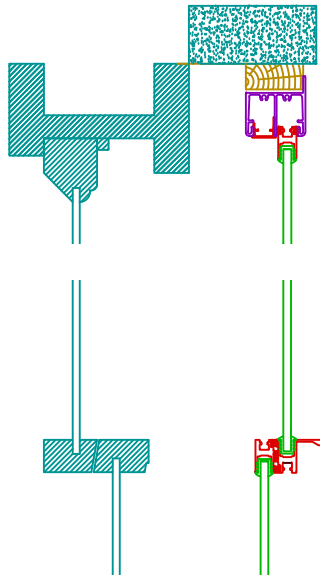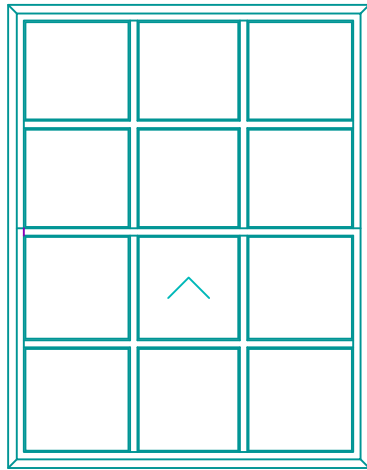


VERTICAL SECTION
SCALE 1:20

INTERNAL ELEVATION
SCALE 1:20


INTERNAL ELEVATION
WITH S20-VS
SCALE 1:20



HORIZONTAL SECTION
SCALE 1:20

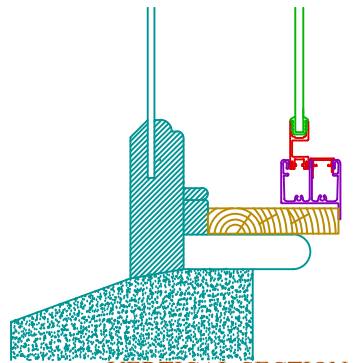

VERTICAL SECTION
SCALE 1:5

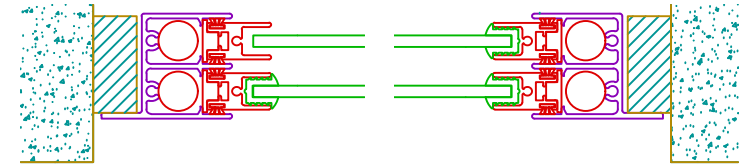

HORIZONTAL SECTION
SCALE 1:2



LBC Drawings

DATE
29-06-21

SCALE
1:20 @ A3

Site: 123 Parkway

Client: Costain Skanska JV

DRAWING No.
C/33372/01-S03

selectaglaze


ALBAN PARK, HATFIELD ROAD
ST. ALBANS HERTS AL4 0JJ

TEL: 01727 837271
FAX: 01727 844053


All dimensions are in millimetres

PROPOSED SECONDARY GLAZING OPENINGS 3.02 & 3.03

EXISTING PRIMARY WINDOW OPENINGS 3.02 & 3.03

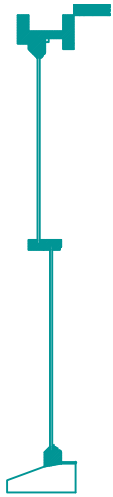


SCALE 1:16
VERTICAL SECTION

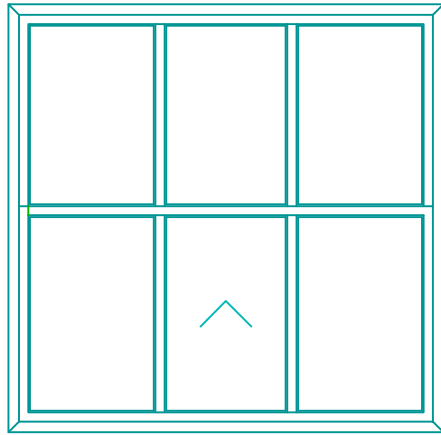


INTERNAL ELEVATION
SCALE 1:16




HORIZONTAL SECTION
SCALE 1:10

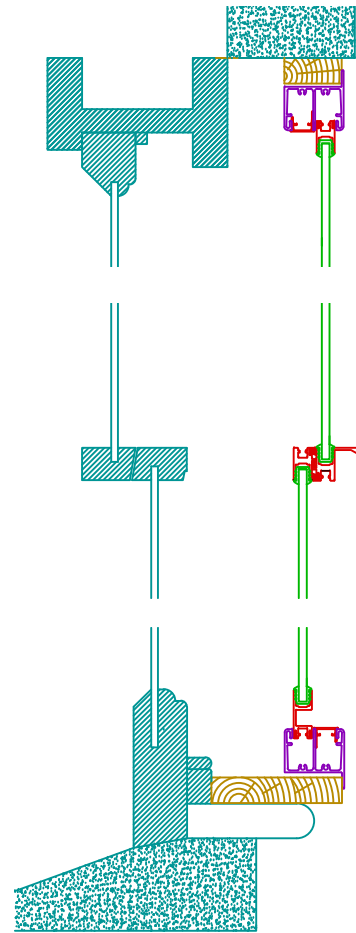



VERTICAL SECTION
SCALE 1:5

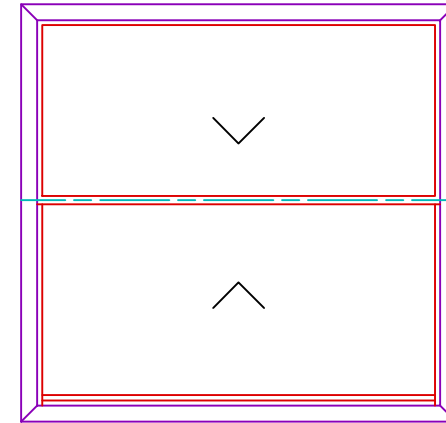

INTERNAL ELEVATION
WITH S20-VS
SCALE 1:16

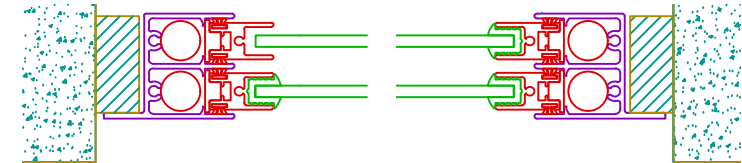

HORIZONTAL SECTION
SCALE 1:2

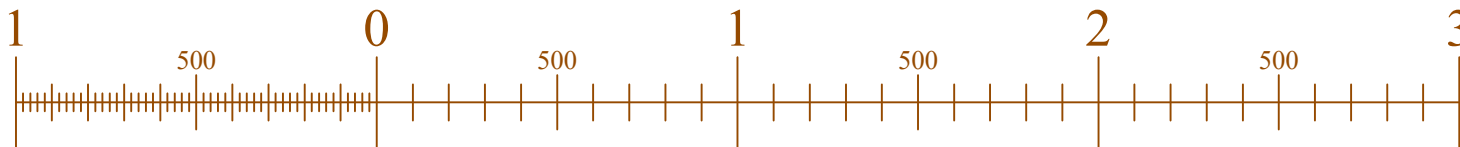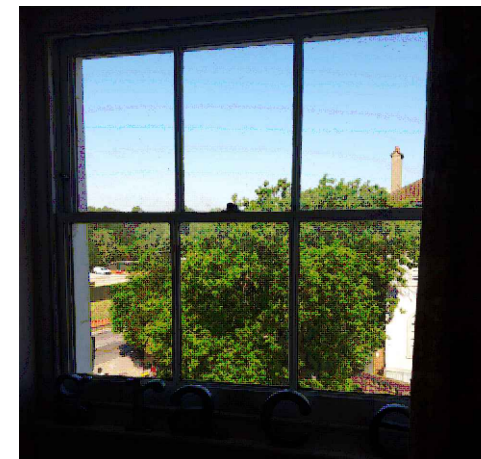

LBC Drawings

DATE
29-06-21

SCALE
1:16 @ A3

Site: 123 Parkway

Client: Costain Skanska JV

DRAWING No.
C/33372/01-S04

selectaglaze

ALBAN PARK, HATFIELD ROAD
ST. ALBANS HERTS AL4 0JJ

TEL: 01727 837271
FAX: 01727 844053