


Flat 1, 46 Rochester Road - Location Plan

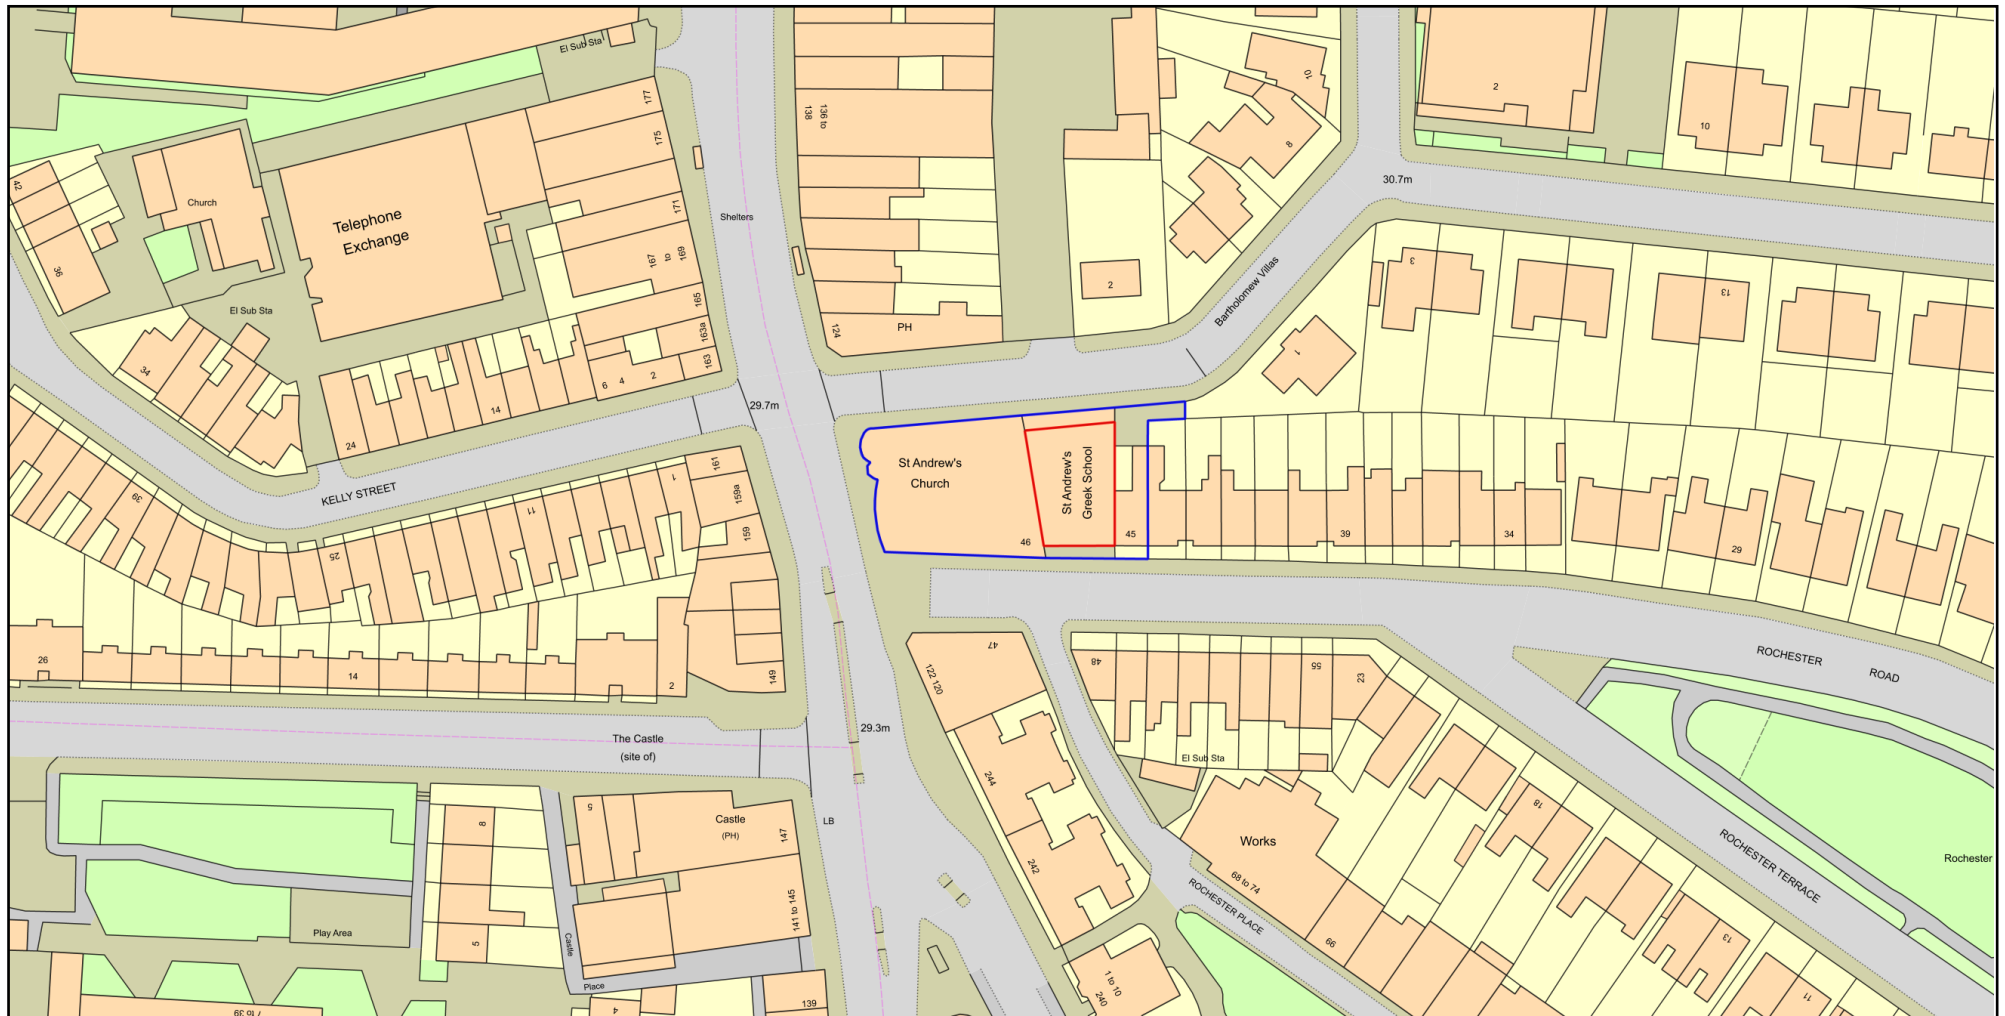

Plan Produced for: St Andrew's Cathedral Trust

Date Produced: 02 Jul 2021

Plan Reference Number: TQRQM21183181524391

Scale: 1:1250 @ A4

© Crown copyright and database rights 2021 OS 100042766